



SNID A-A 1:20

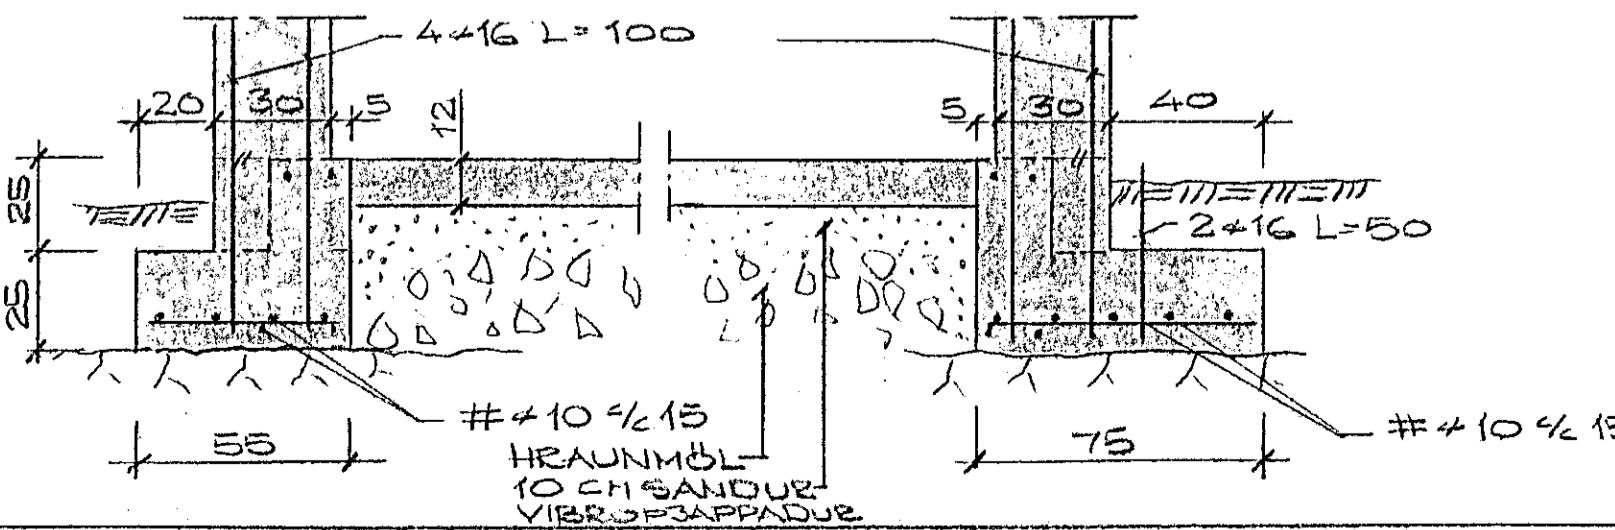

SNID B-B 1:20

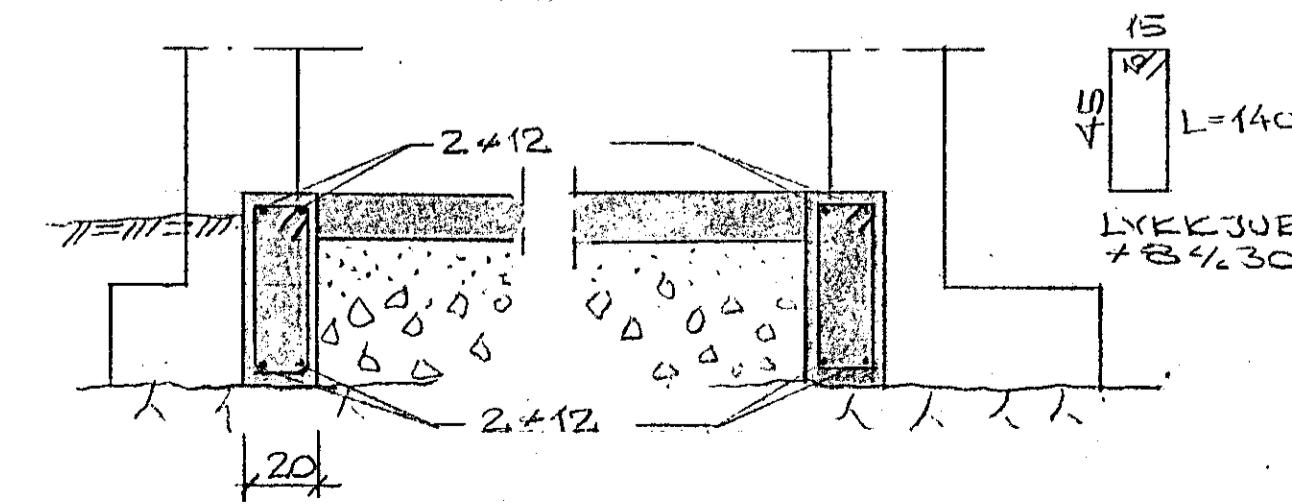

SKÝRINEAR
STEYPA K 200
JARN ST 37
12 MM JARN VÍXLLEGGIST UM 60 SM
A SAMSK OG KRÓKSEYGIST

DALSHRAUN NR 7
HAFNARFIRDI

SIEURDUR ODDSSON
TÆKNIFREDINGUR

UNDIRESTÖDUR

<u>MEV</u> : 50,20.10	<u>REIEN</u> 50	
<u>DAGS</u> 5-8 '67	<u>TEIEN</u> 50	