



VESTUR

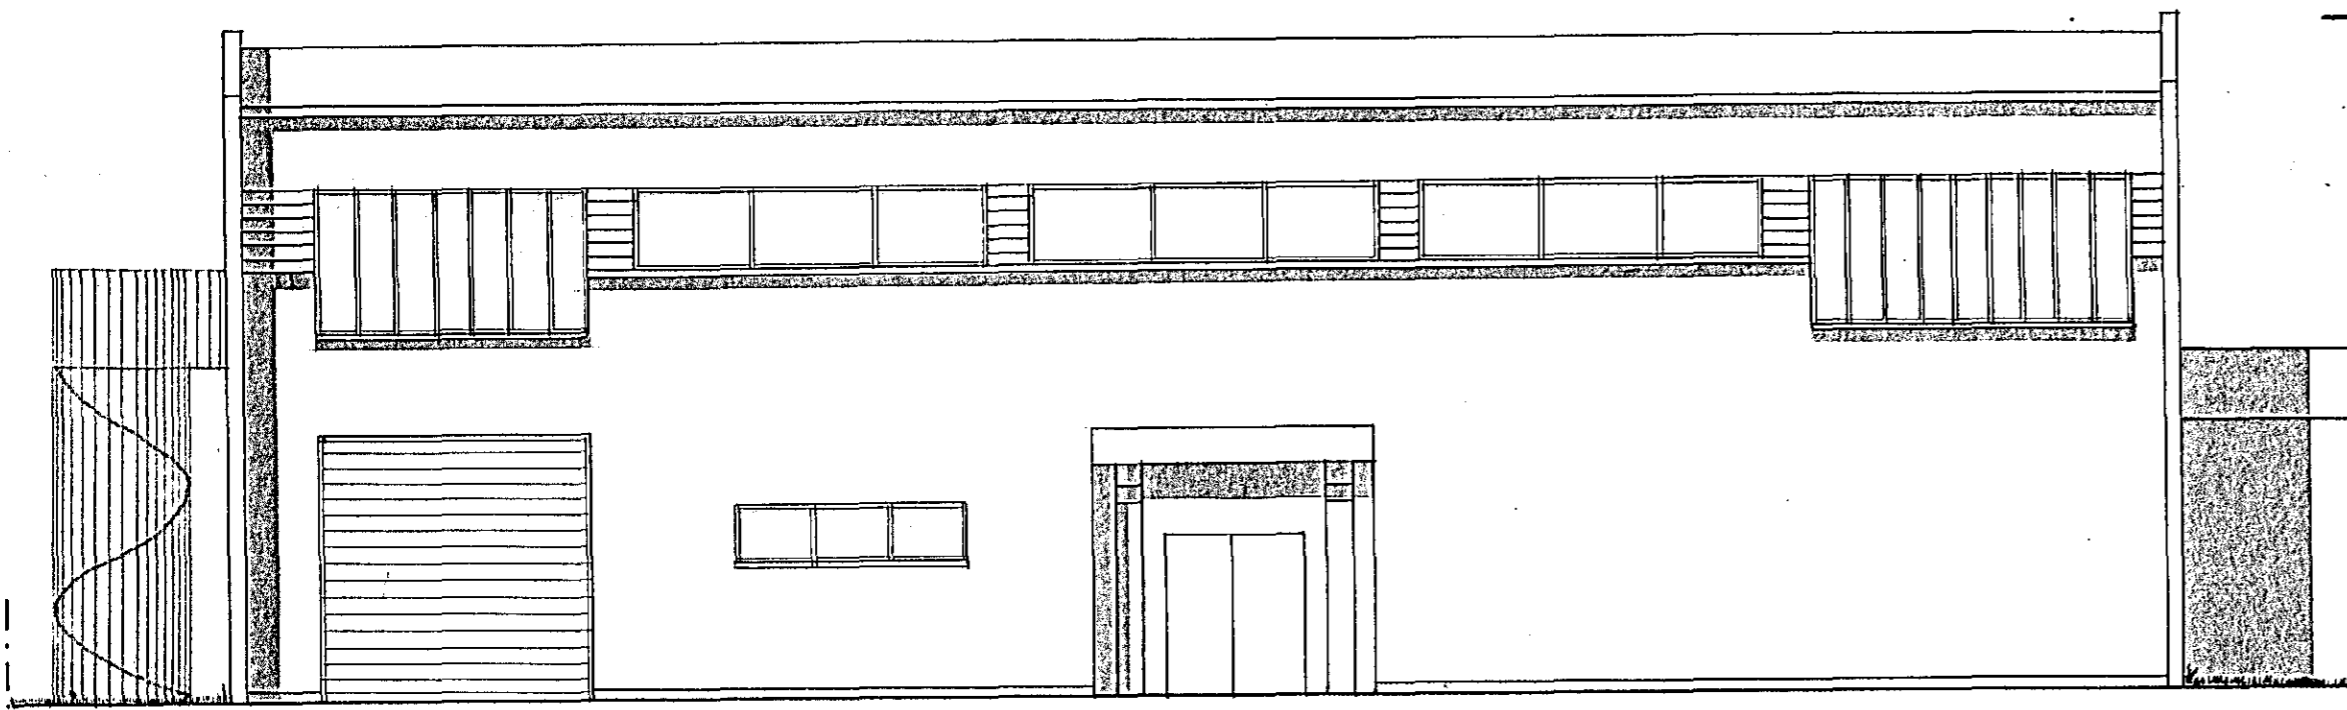

AUSTUR

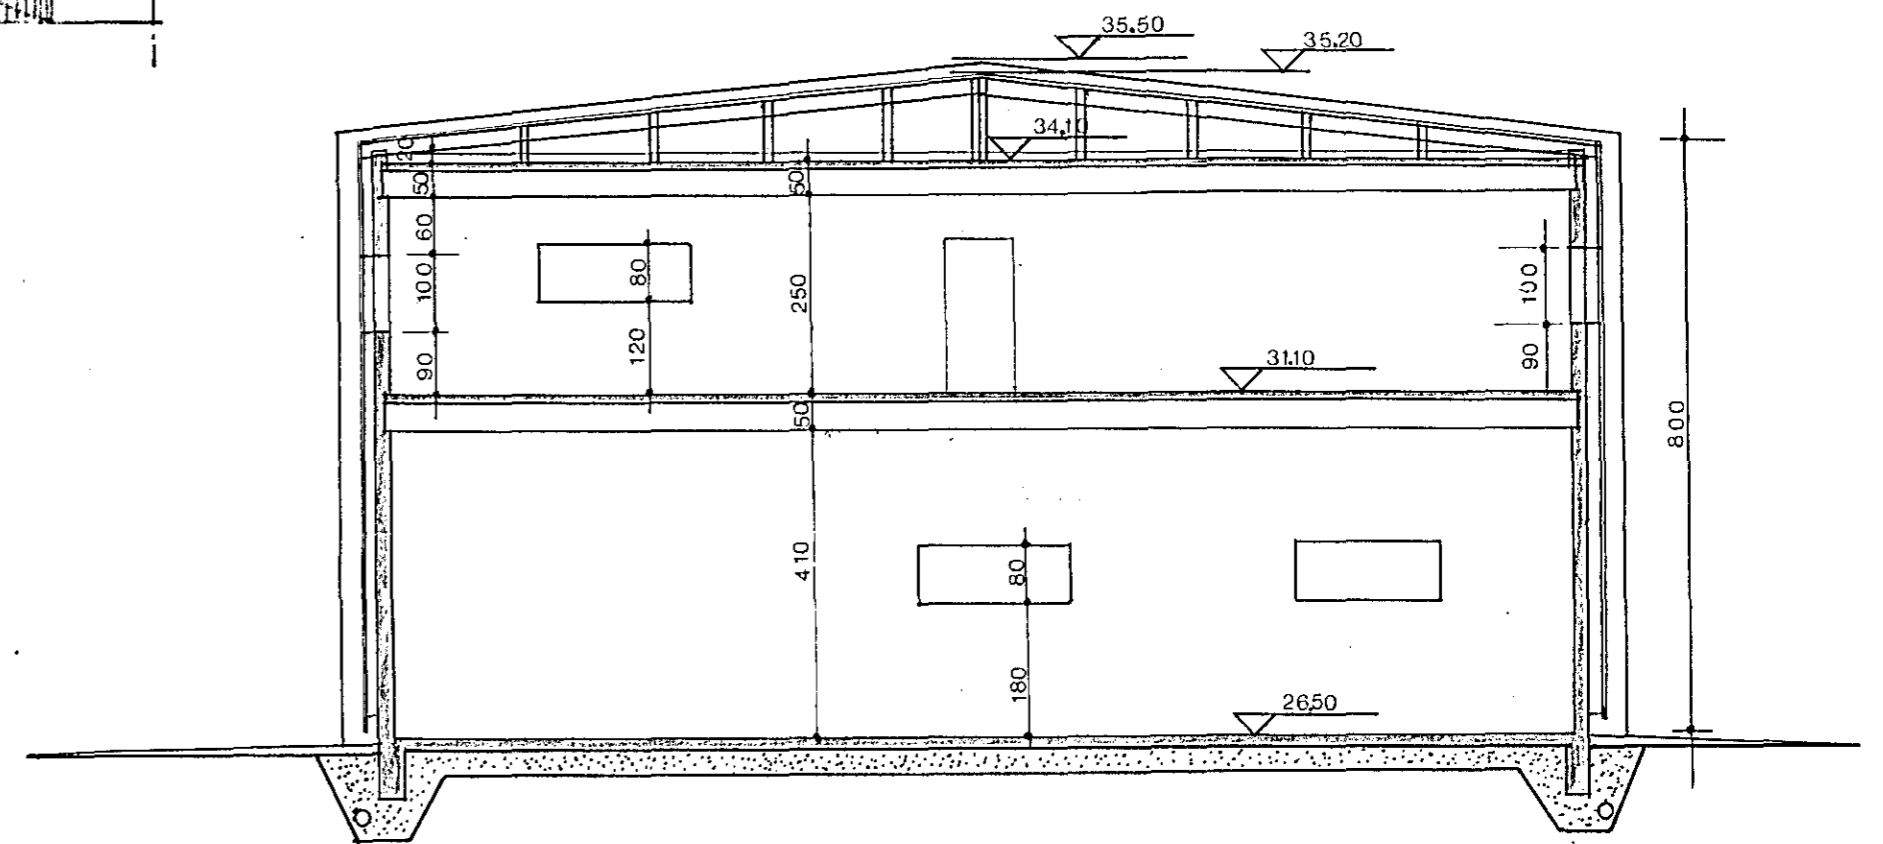

SNEIÐING

20/12/1983

Olafur Arnarson

	VINNUSTOFAN VESTURBERG
	Teikn. nr. 01-03
	Verksmiðja
	Gunnars Majones Dalshraun 7
	Hlidar og sneiding Mk. 1:100
	14.9.83
	BR.14.12.83 <i>Óli Hilmar Jónsson</i>