



SUDURGAFL

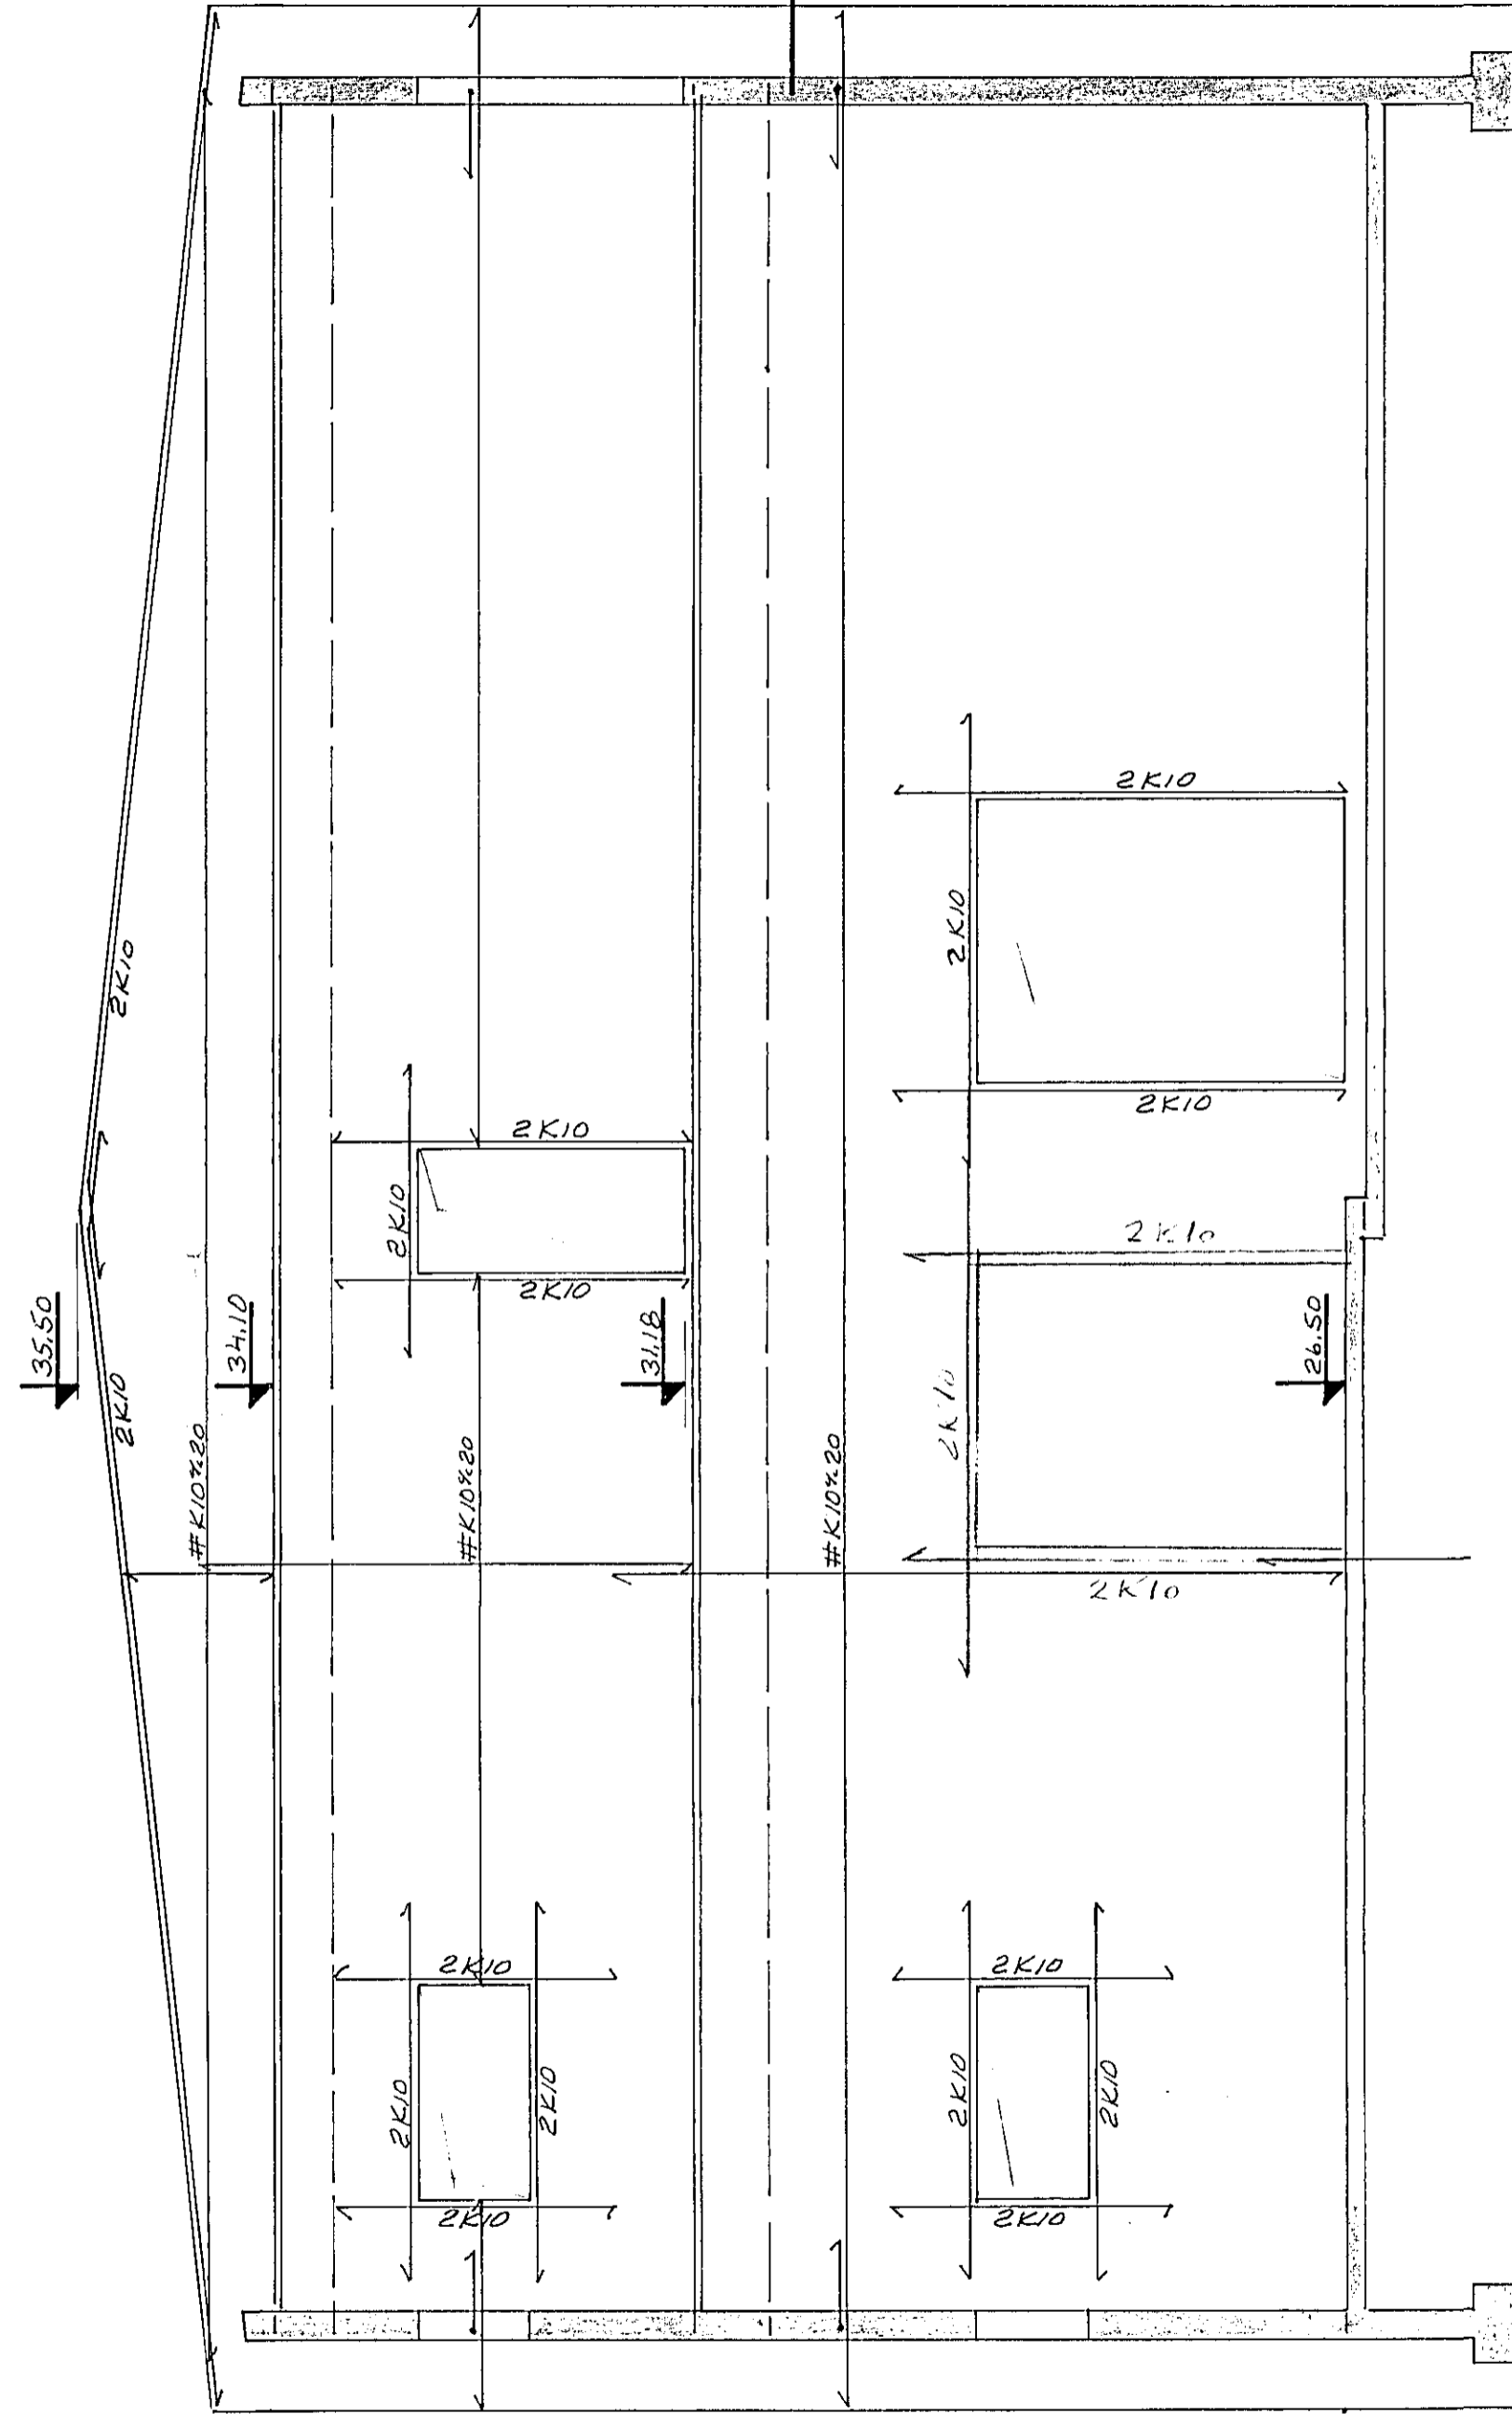

NORÐURGAFL

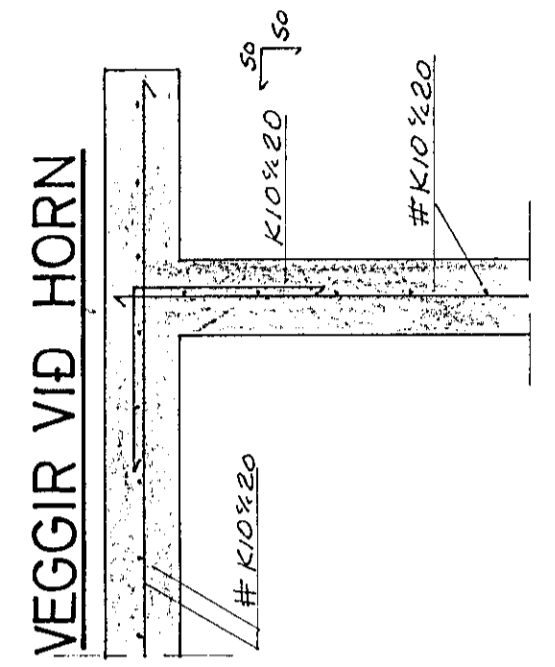

VEGGIR VIÐ HORN

SKÝRINGAR SBR. TEIKN. NR. 12&13
SNID - - - 17

REIKN. TEIKN. SGS	SVEINN G. SVEINSSON	LAUGAVEGUR 40	BR.
RVIK 1 mars '84	BYGGINGARVERKFR. FVFI	SÍMI 23300	VERK NR.
<i>Sveinn</i>	Dalshraun 7		MÆLIKV. 1:50
	gaflar, járn		TEIKN. NR. 16

