


I ÁFANGI
GRUNNMYND 1:50

BITI SÉÐUR FRÁ HLIÐ

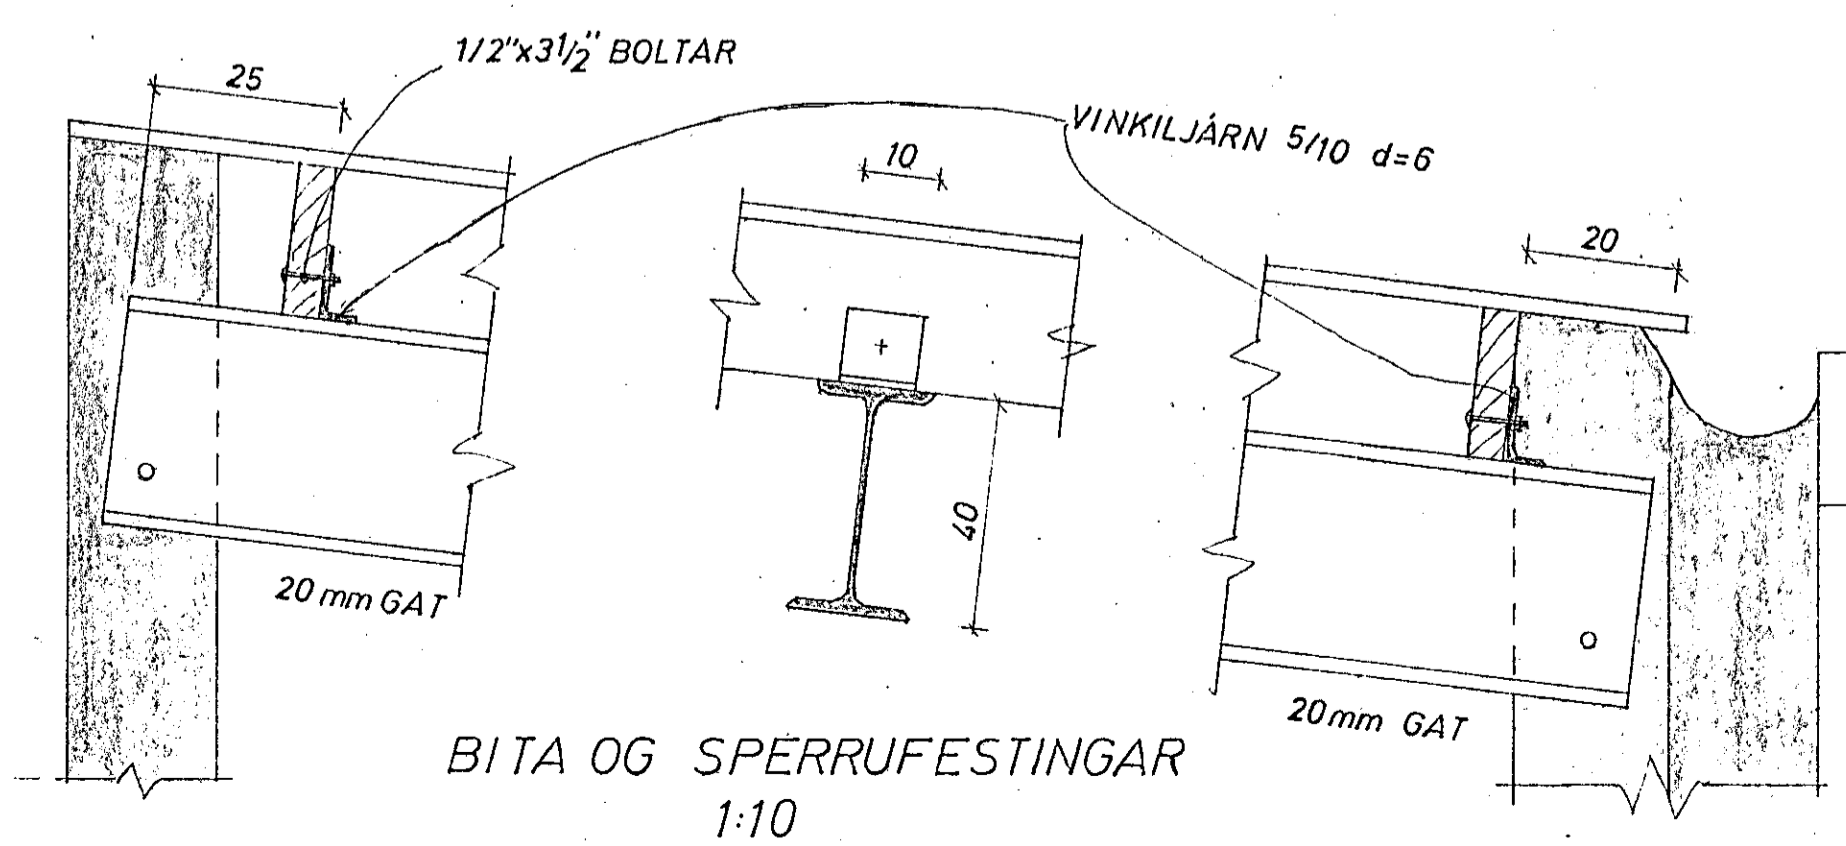

BITA OG SPERRUFESTINGAR
1:10

DALSHRAUN 8 HAFNARFIRÐI	M 1:10 1:50	VERK 7011	TEIKN. NR 3
ÞAK	H. O. T. GIB	Y. S. GIB	DAGS OKT '70
JOHANN GUNNAR BERGÞORSSON VERKFR. MVFI KÖLDUKINN 9	BR.	SÍMI 52895	