



LOFTAPLÖTUR M: 1:50

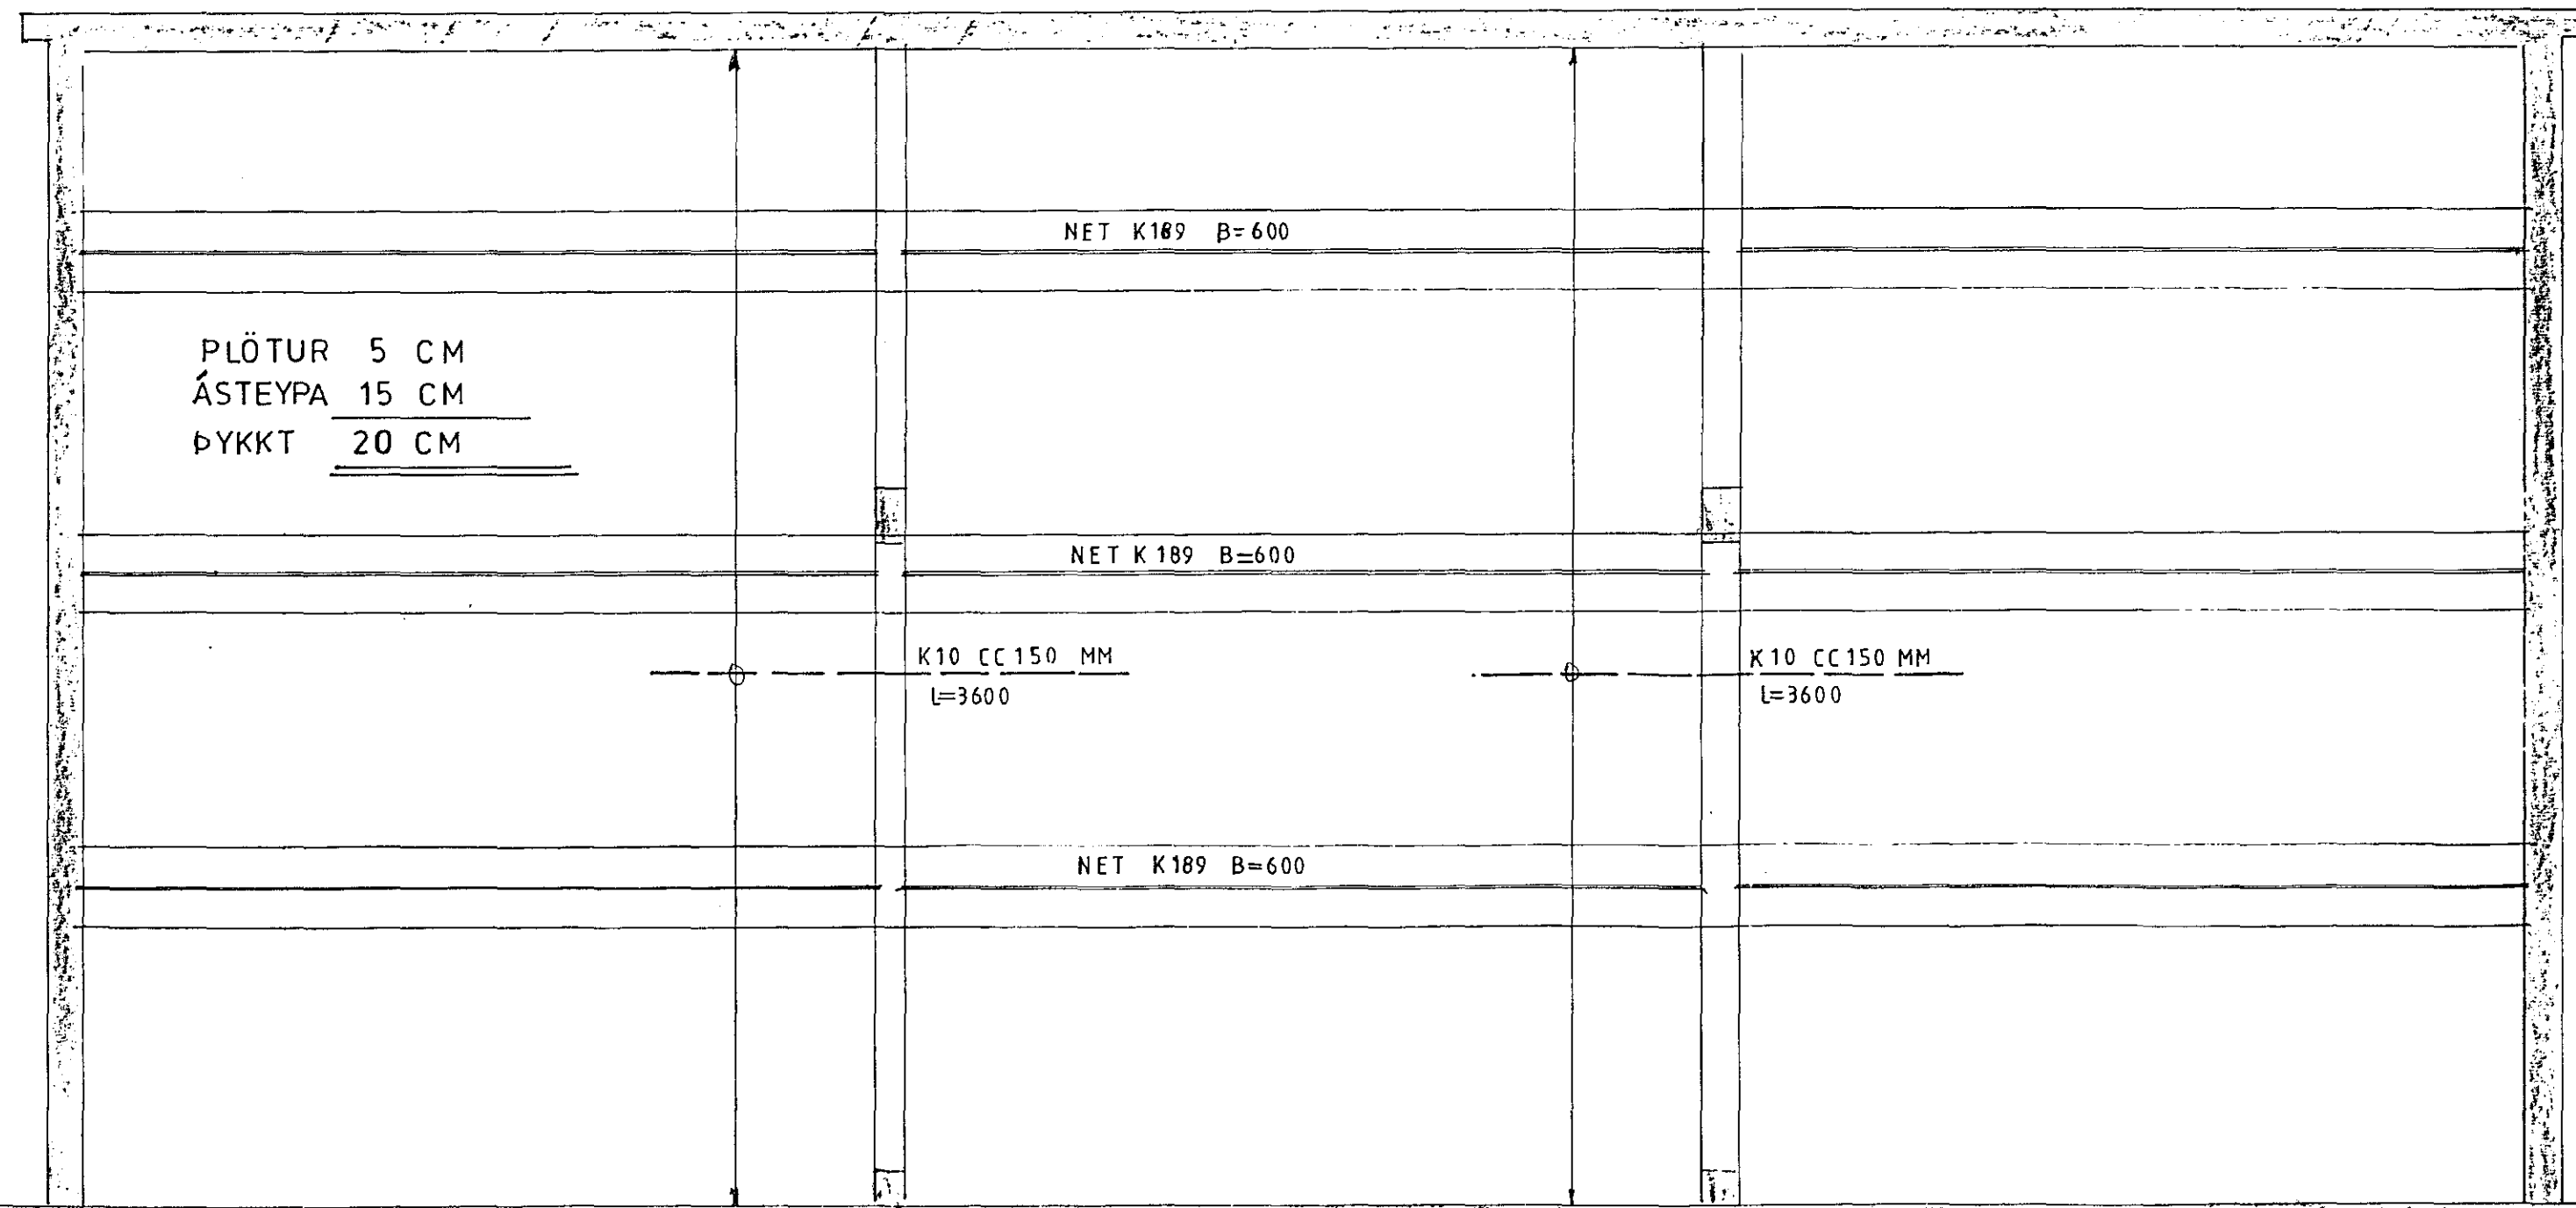

ÁSTEYPA M: 1:50

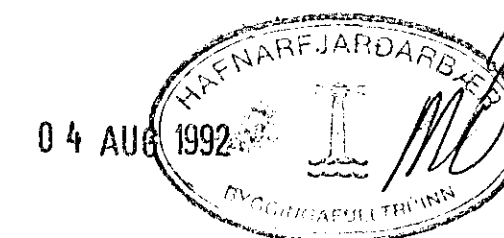

Skýringar:

Steypa í einingsplötur S-300
 Steypa í ásteypu S-200.
 Sigmél steypu 5-8 cm
 V/S tala minni en 0.5.
 Loftinniheld 5-6 %.
 Jörn er kembstál KS40 og rafstöðner
 mottur KS60.

VERKHÖNNUN
 VERKFRÆÐI- OG TEIKNISTOFA



Kirkjulundur 13 - Garðabæ - Sími: 91-656900

Verk nr. 380 Teiknað:
 Teikn. nr. 105 Hannað:
 Mælikv.: 1:50 Samþykkt:
 Dags. JÚLÍ 1992 Breytt:

Verkefni:
 DALSHRAUN 9 B HAFNARFIRÐI

Heiti teikn.: LOFTAPLÖTUR
 ÁSTEYPA