




SNID B 1:20

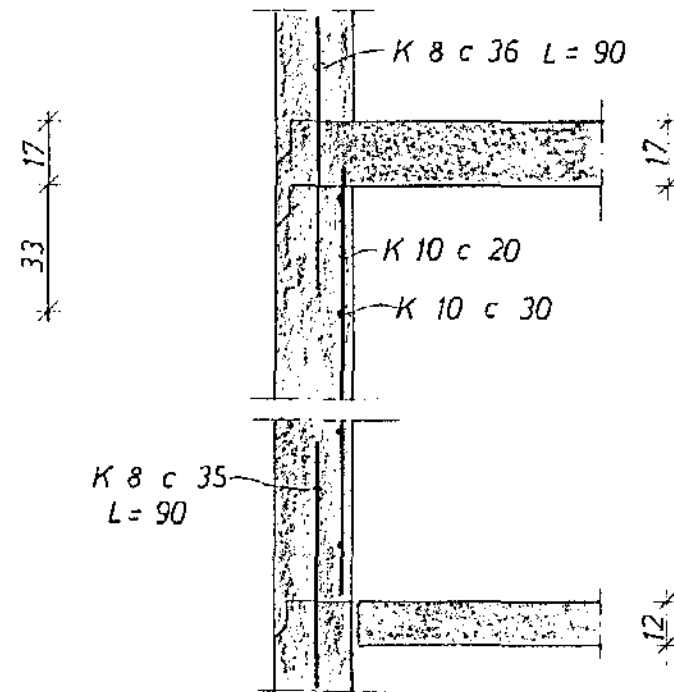


SNID C 1:20

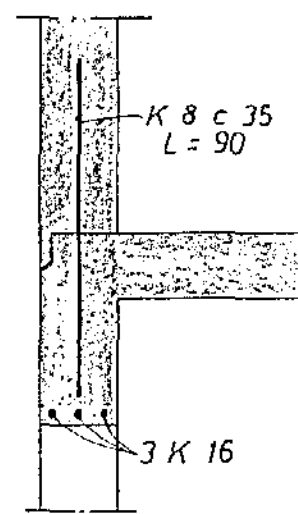


SNID A 1:20

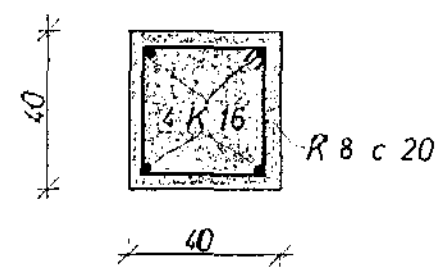

SÚLA 1:20

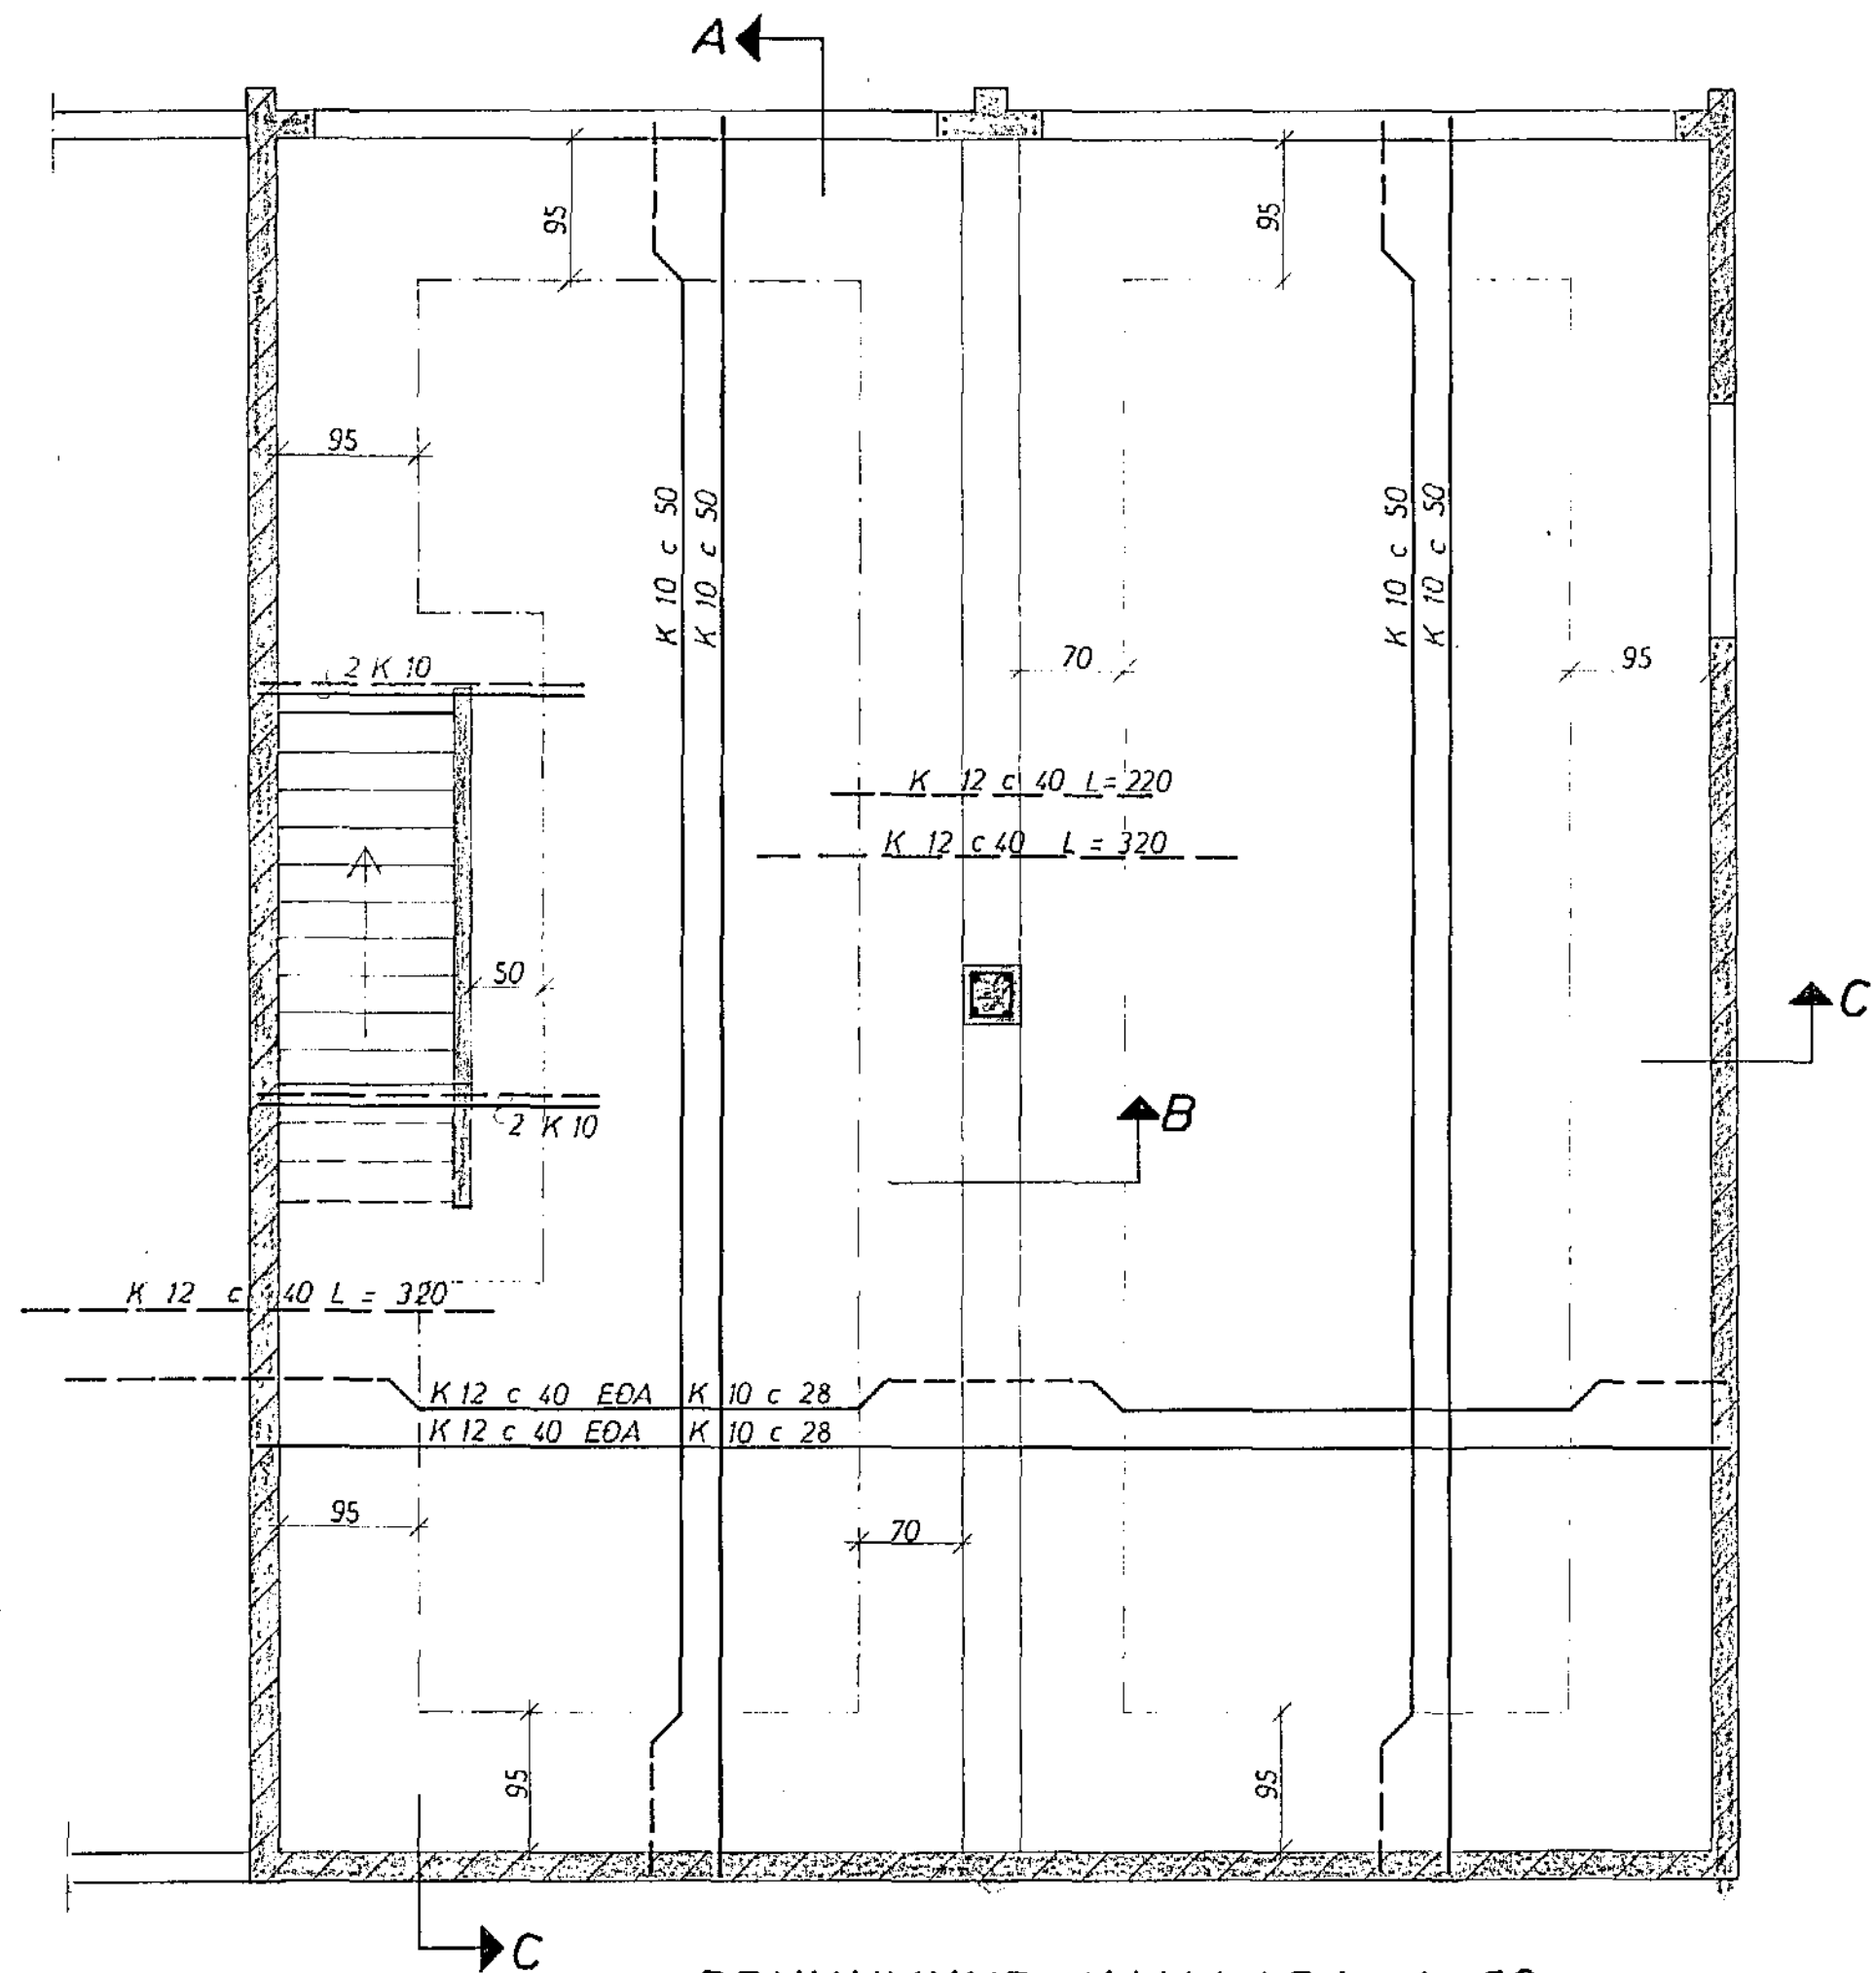

GRUNNMYND KJALLARA 1:50

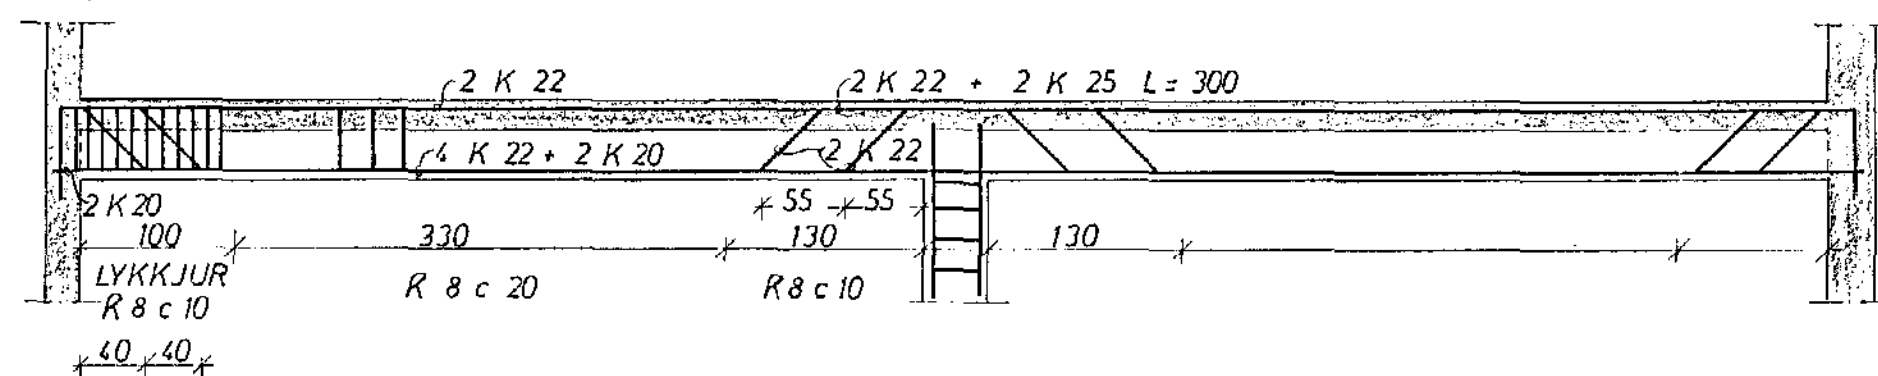

BITI 1:50

VEGGIR JÄRNBENTIR K 10 c 30 LÄRETT  
OG K 10 c 25 LÖRETT

12. MARZ 1976  
HAFNARFJÁRÐARBEIÐ  
BYGGINGAFLUTUN

DALSHRAUN 16	MÆLIKVARDI 1:50 1:20	VERK 7221	TEIKN NR 2
PLATA YFIR KJALLARA	Hannað: <i>[Signature]</i> Teiknað: <i>[Signature]</i>	Yfirfarið: Samb: <i>[Signature]</i>	DAGS FEBR '74
JÓHANN GUNNAR BERGÞÓRSSON VERKFR MVFI STRANDGÖTU 11 - HAFNARFIRÐI - SÍMI 53315	BREYTT		