




LAGVIDARBITAR H. ENDA=56 T=11.50
H.MIDJU=08 T=11.00

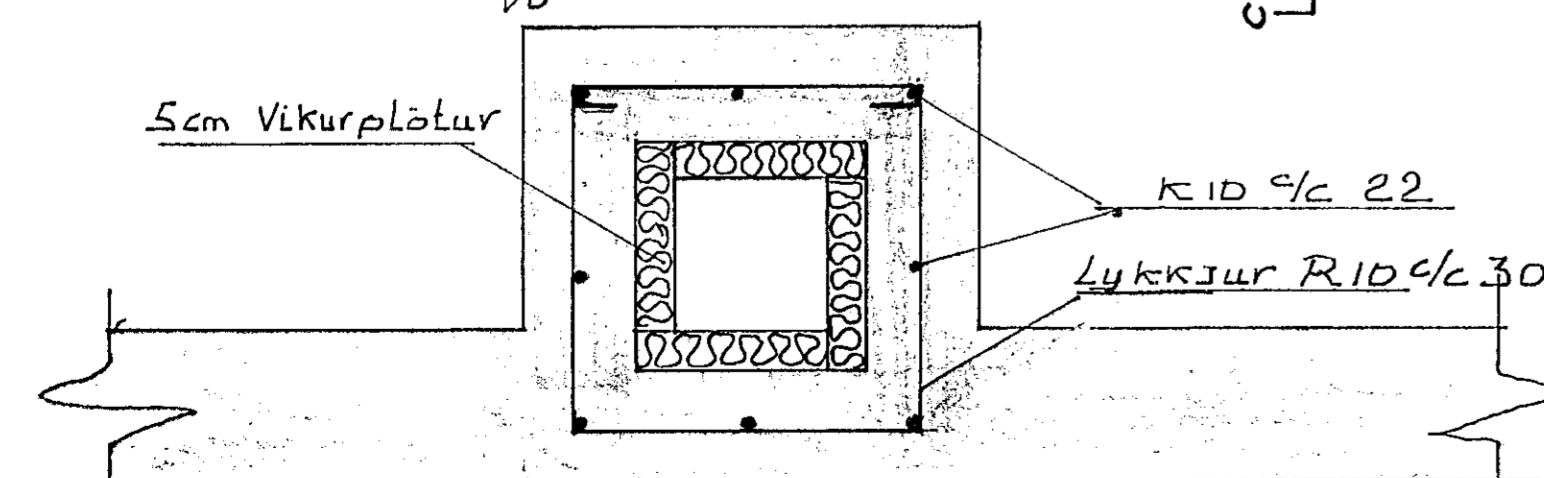


Reykháfur M 1:10

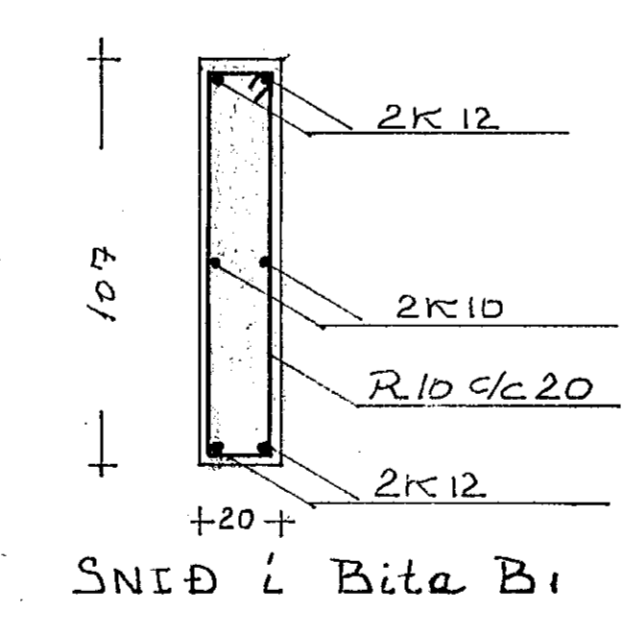


SNID I Bita B1

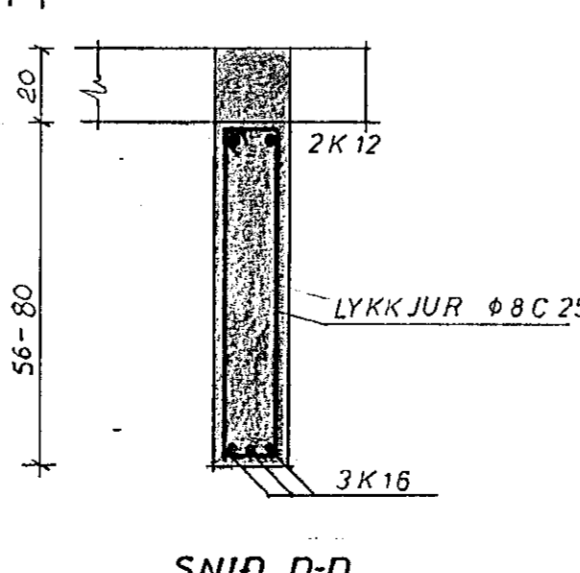


SNID D-D

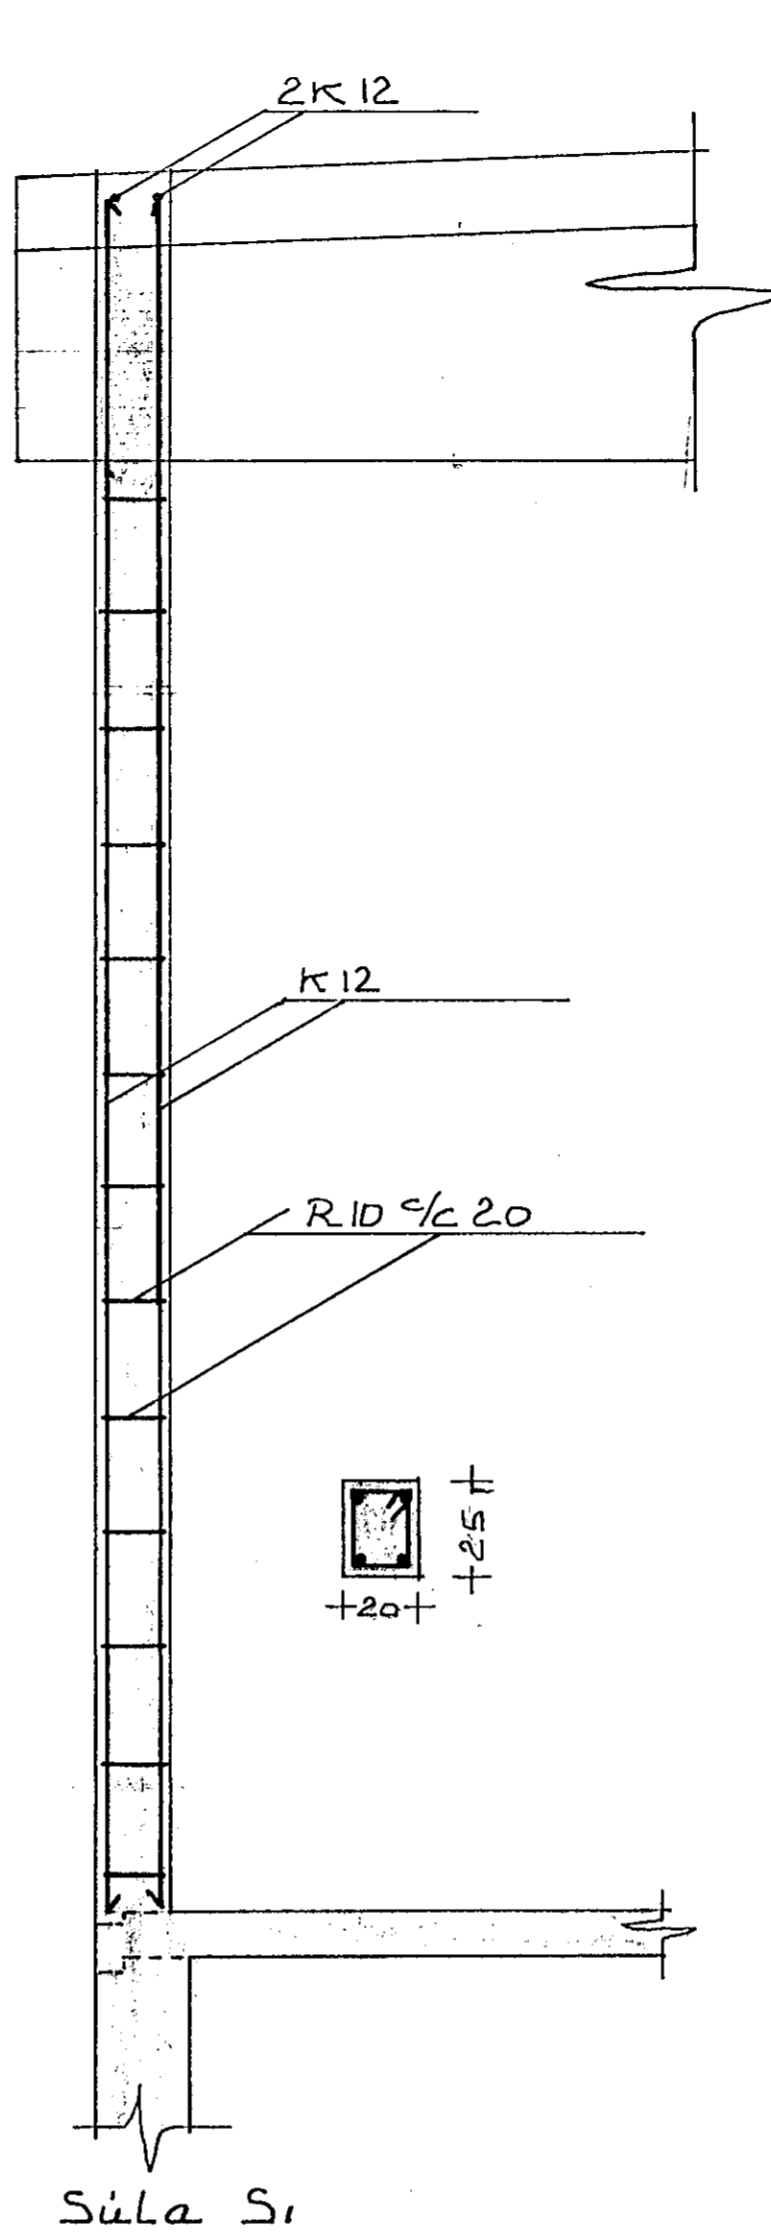


Súla S1

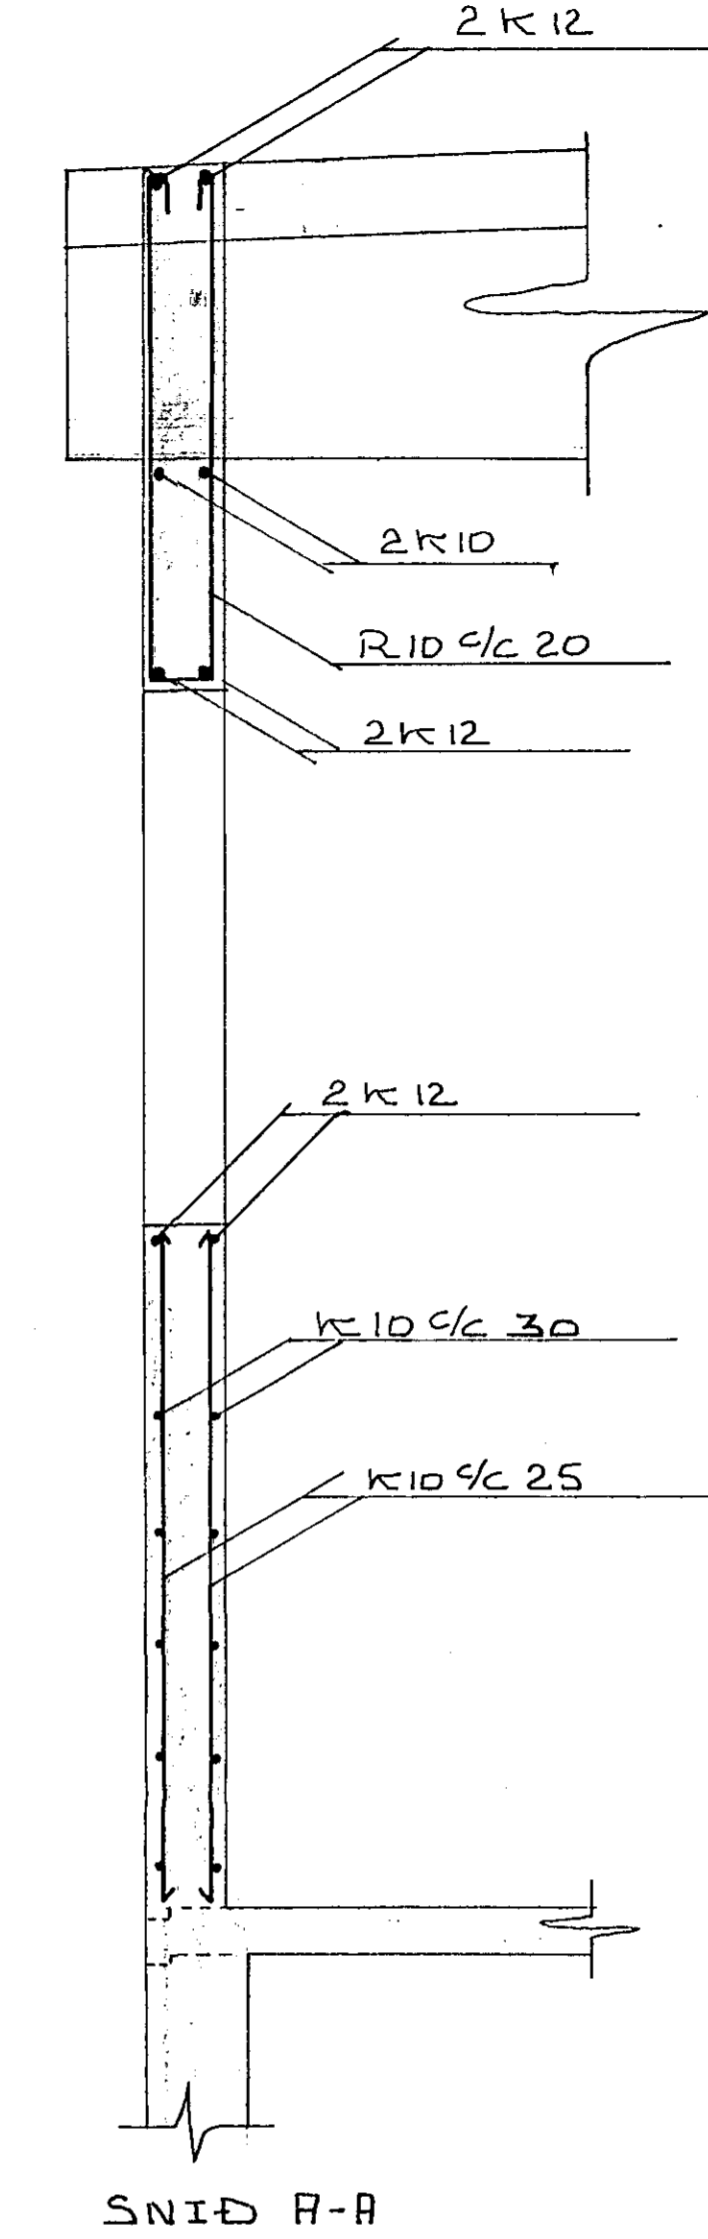


SNID A-A

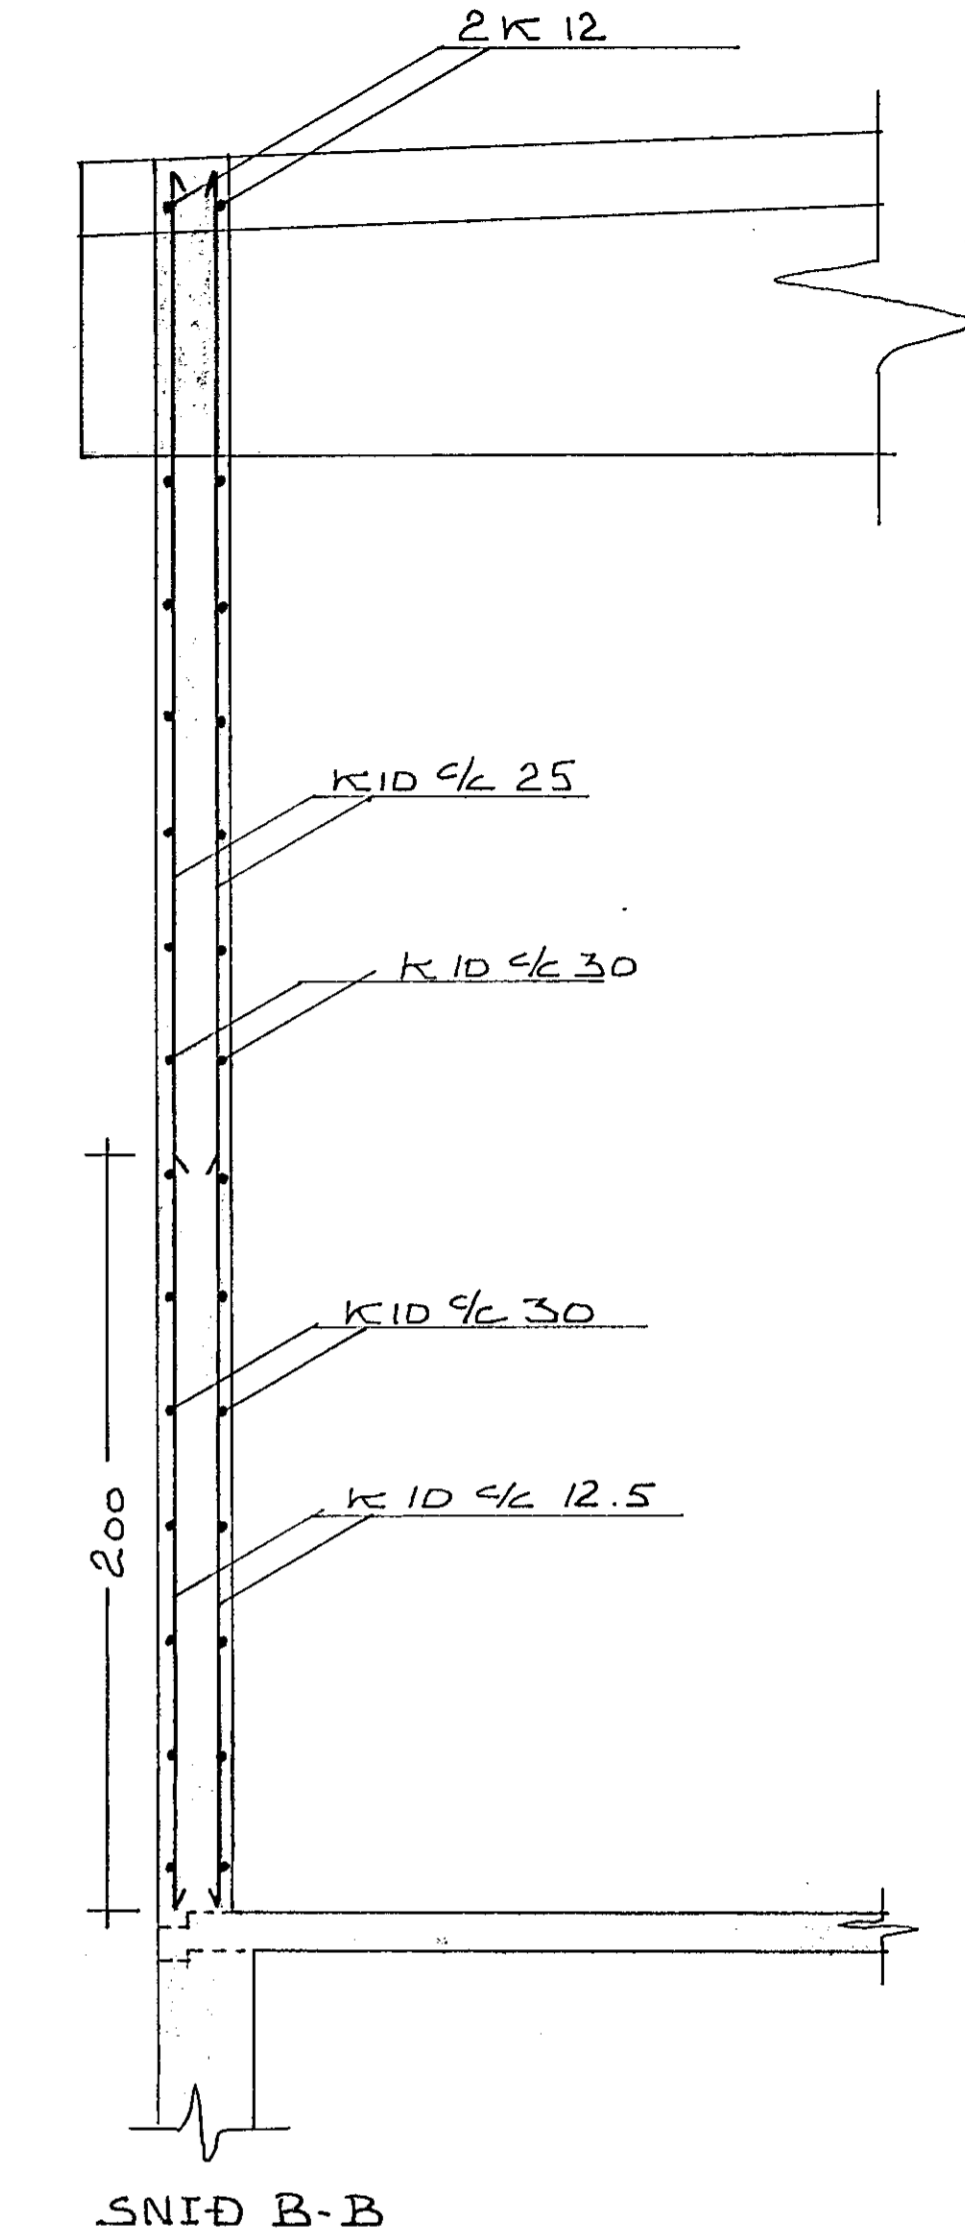

SNID B-B

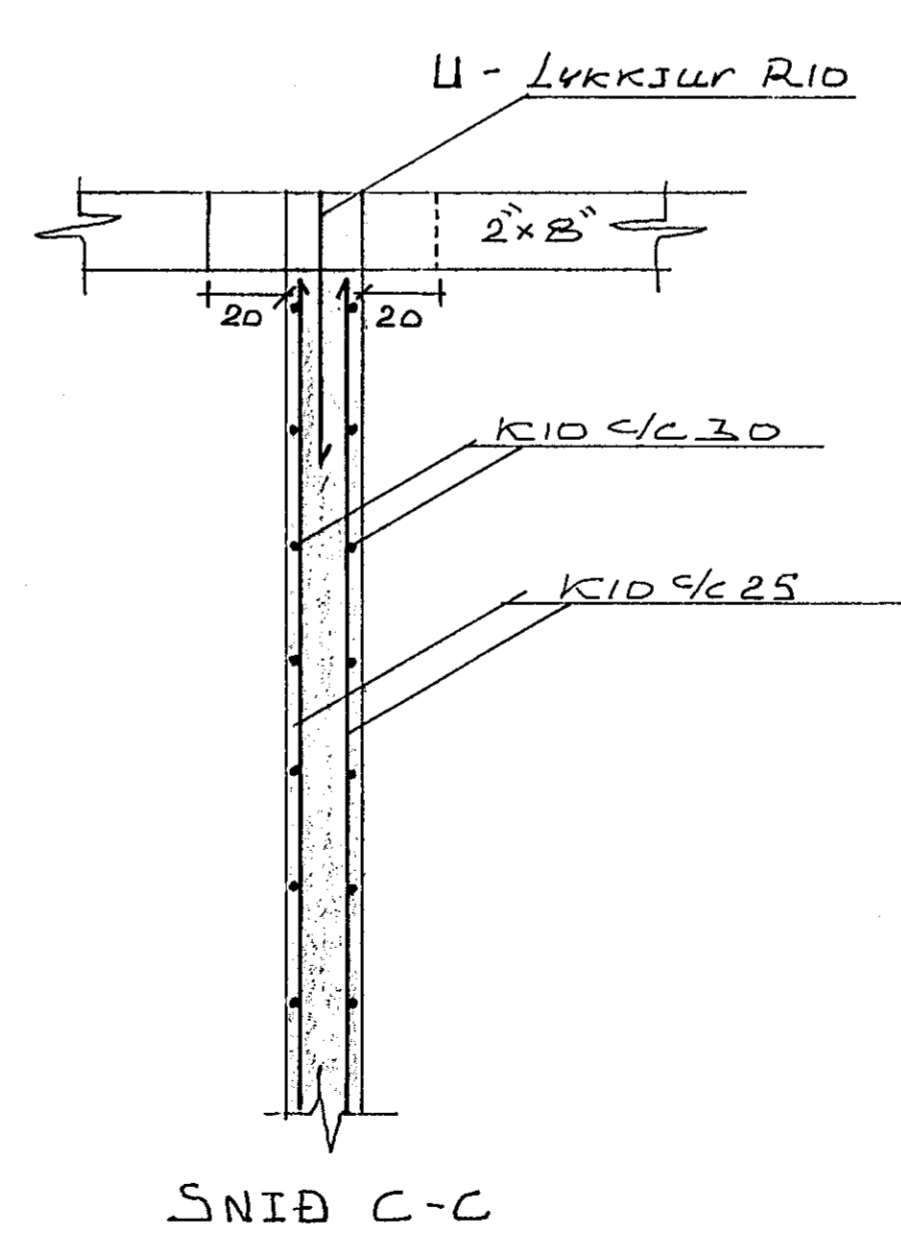

SNID C-C

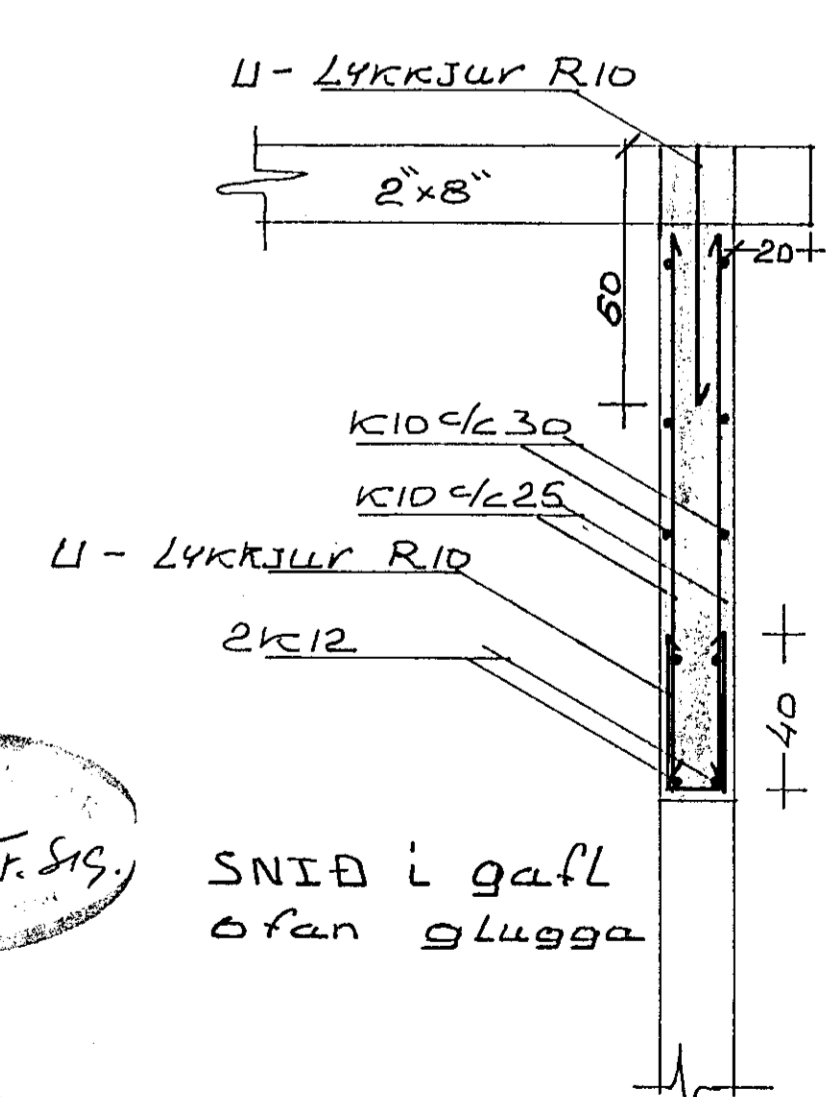

SNID i gafl ofan glugga

8. júl 1974 F.S.S.

Dalshraun 24-26 Hafnarfirði		Járnþending hæðar - Sperruásar	
VERKFRÆÐIÞJÓNUSTA GUDMUNDAR ÓSKARSSONAR RÁÐGÆFANDI VERKFRÆÐINGAR SELJAVEGI 2 - SÍMI 15945	HEKKAJAVI, P. 18. 73 REKNI. B.B. ATH. SAMB. C.	ÁVANDI 1:50 1:20 VERK. BL. NR. 5	H-B-62