




SNID A₁₀ - A₁₀. 1:10

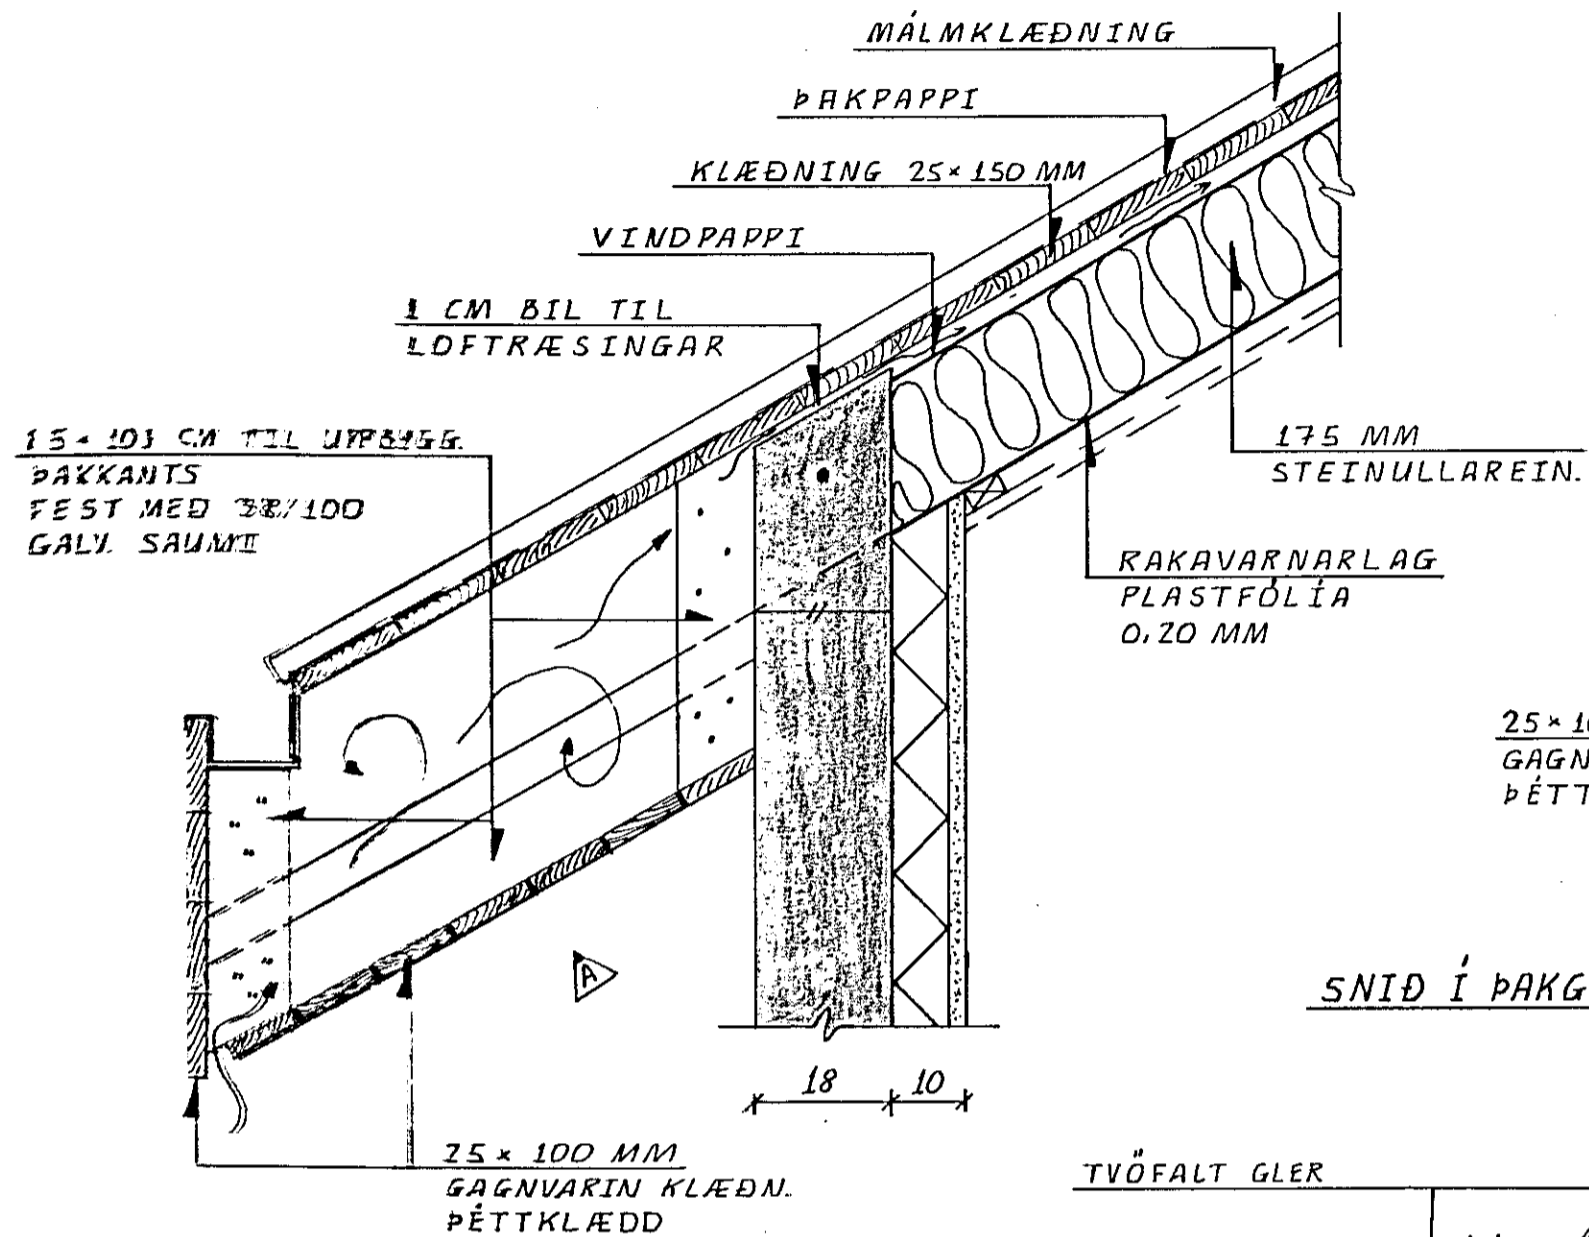

SNID B₁₀ - B₁₀. 1:10

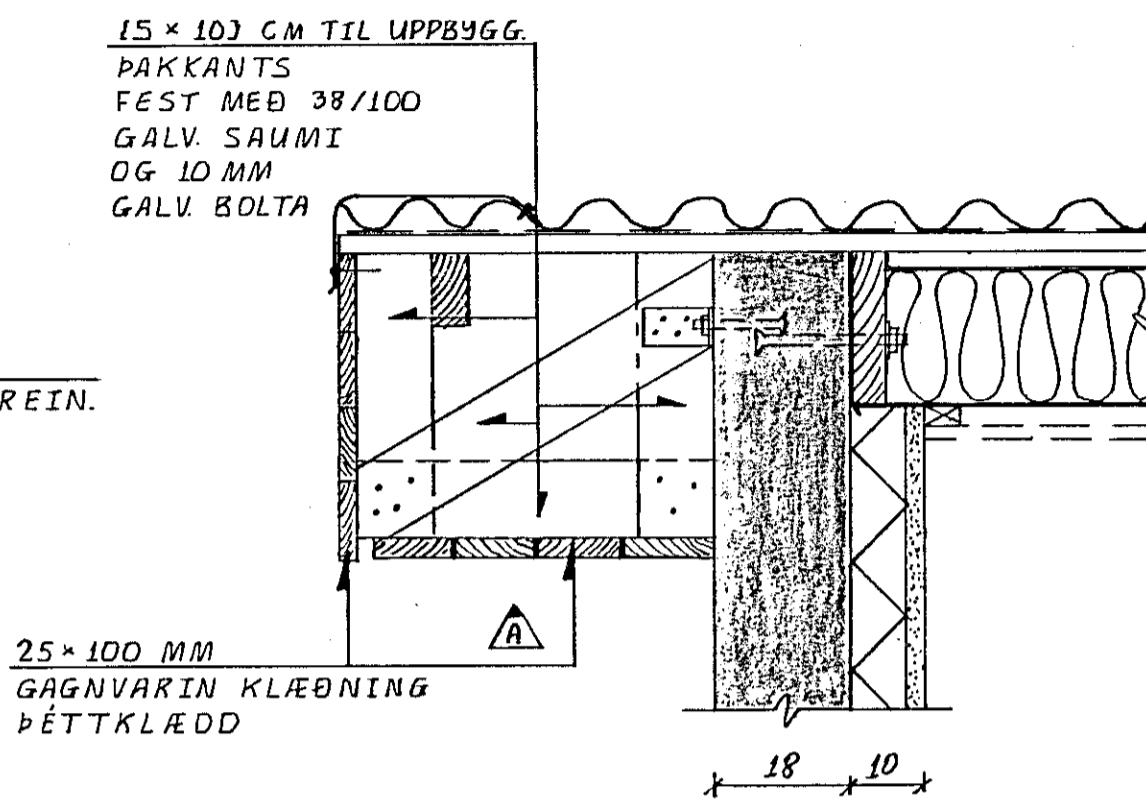

SNID C₁₀ - C₁₀. 1:10

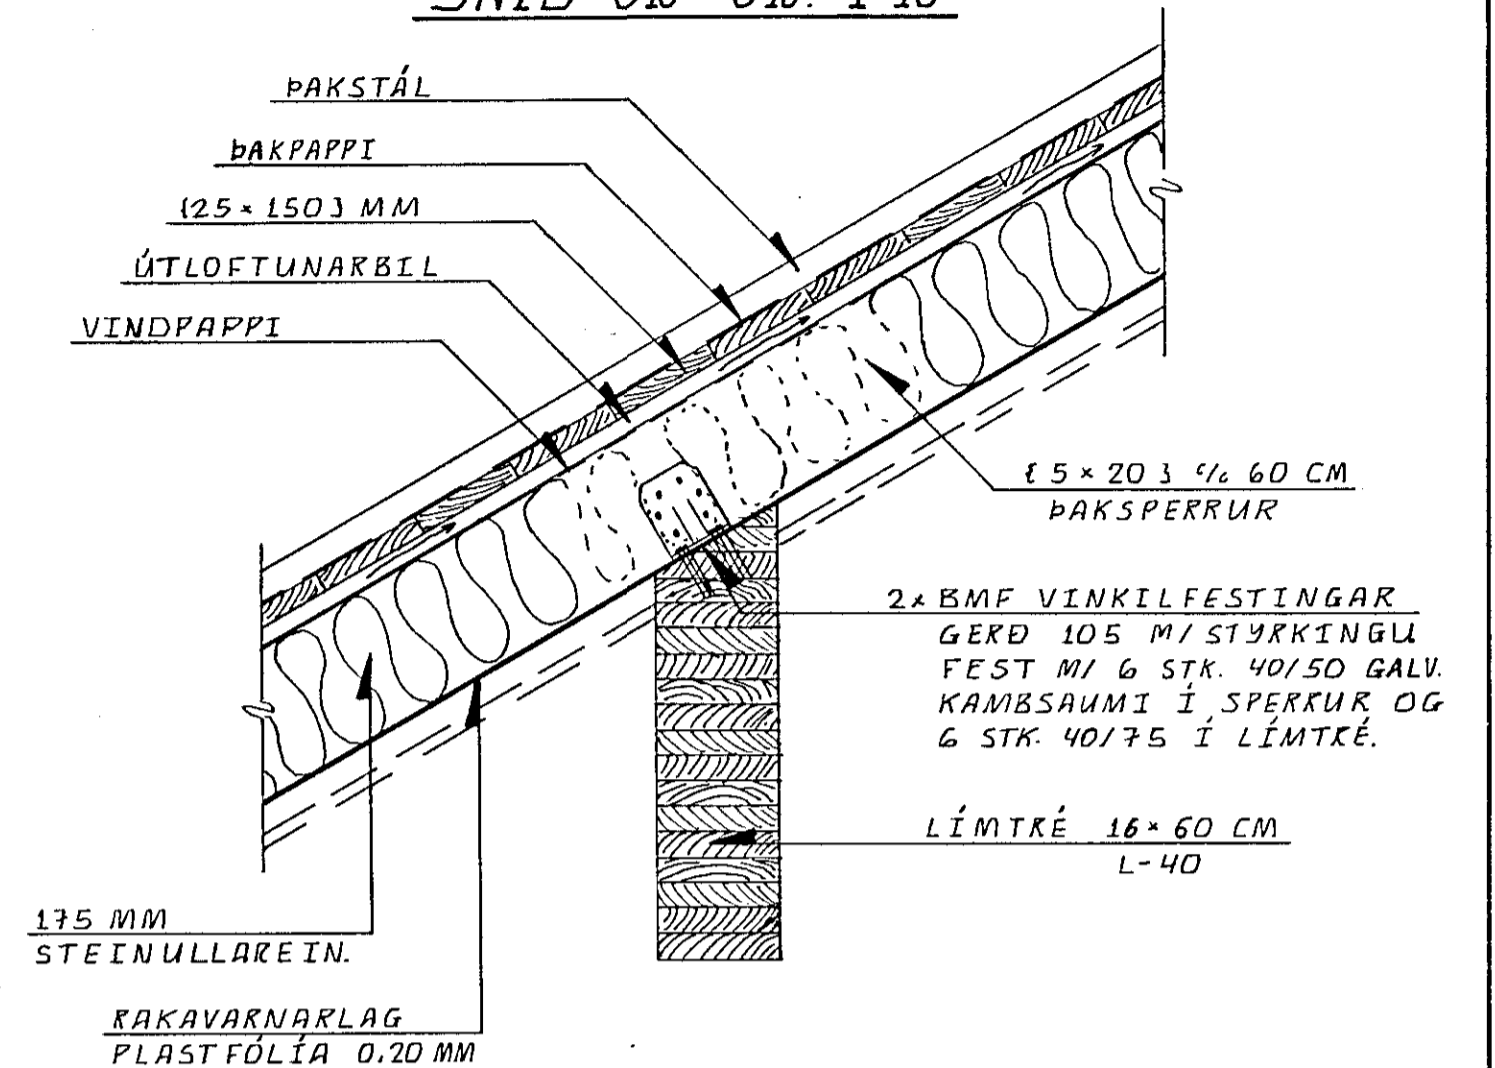


SNID Í ÞAKGLUGGAPÓST 1:10

GLUGGAPÓSTAR 7.0x12.0 CM 1/6x80 CM ÁLLISTAR KOMA Á SAMSEYTI MILLI GLUGGARÚÐA OG GÚMMIÞÉTTILISTAR UNDIR.

FESTINGAR LÍMTRÉSBITA


1:10. FJÖLDI: 4 STK. PR. ÍBÚÐ.

FESTINGAR SKAL RYÐVERJA VANDLEGA ALLAR SÚÐUR 4MM


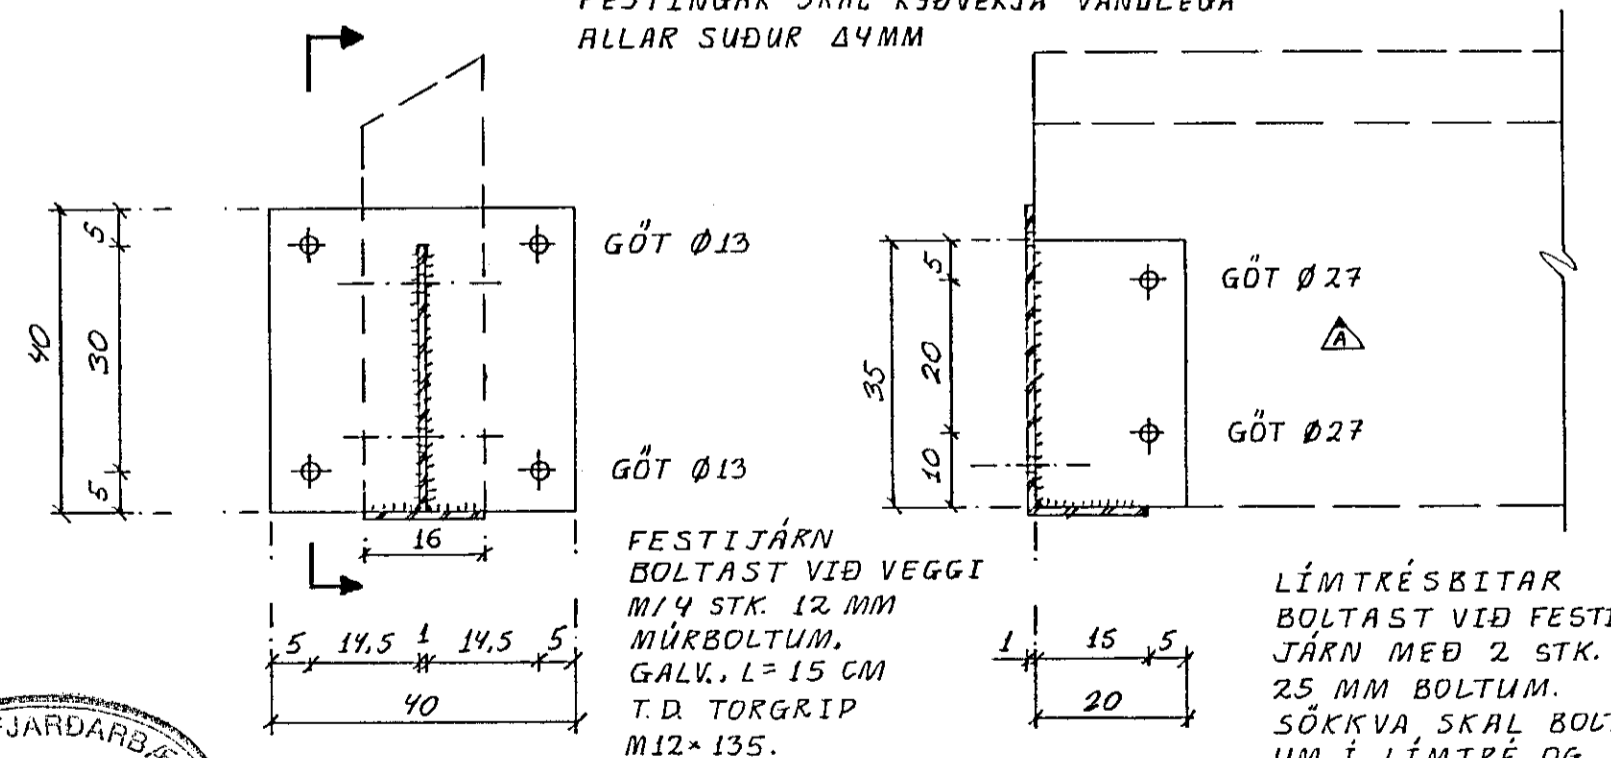


ALLAR FESTINGAR SKAL RYÐVERJA VANDLEGA.

SNID D₁₀ - D₁₀. 1:10

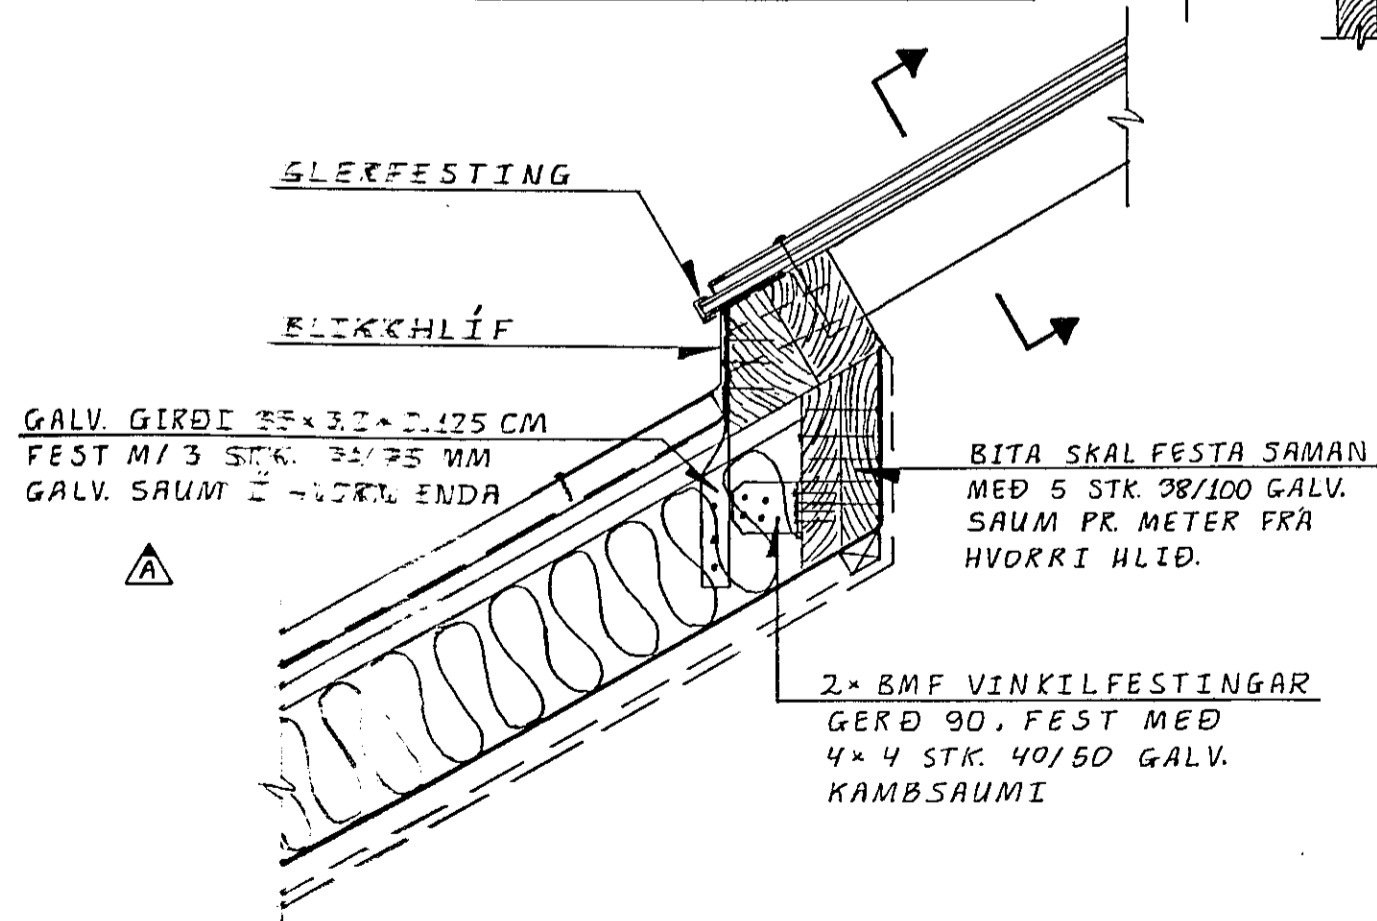

SNID E₁₀ - E₁₀. 1:10

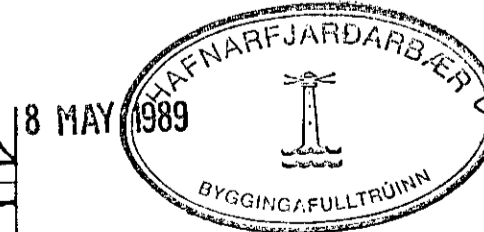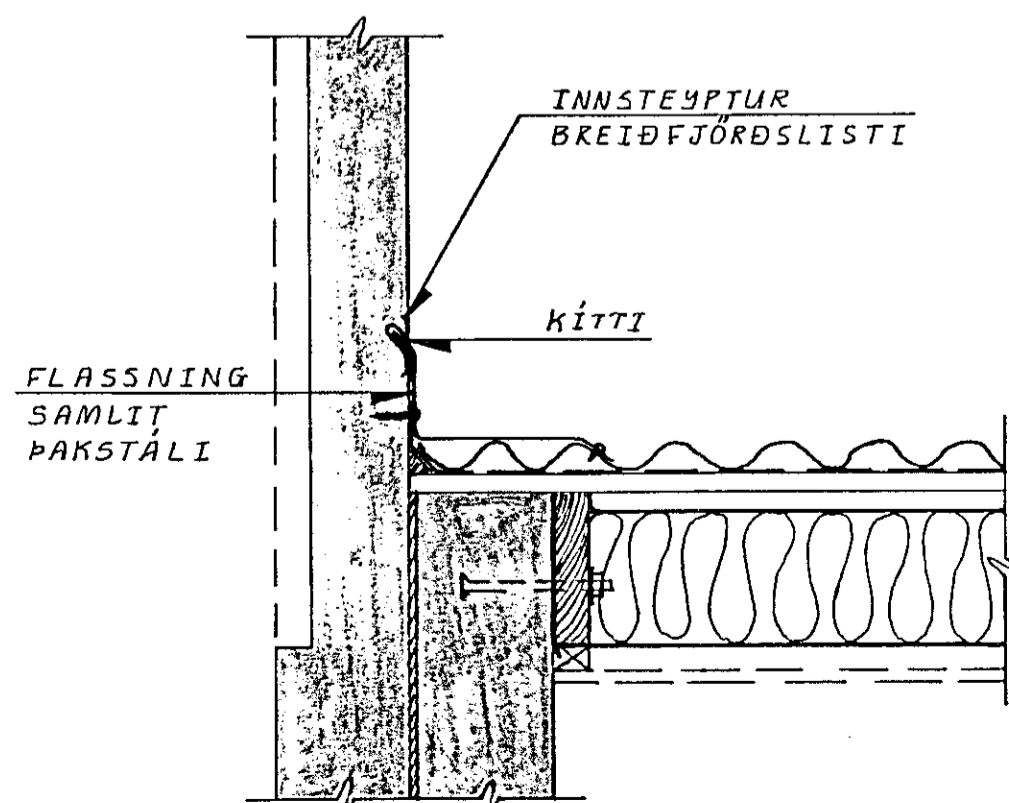

Reikn.	JK	APRÍL'89	ÞÉTTKLIETT UNDIR ÞAKKANT/SNID Í ÞAKGLUGGAPÓST/BOLTAR	Teikn.nr.	1-10
Teikn.	JK	DES.'88	Verkheiti	DOFRABERG 13 OG 15 HAFNARFIRÐI	
Ath.	-	-		JÓN KRISTJÁNSSON.	
Samp.				FVFÍ. S. 78731	
Kvarði	1:10	Verkhliuti	PAK SNID A ₁₀ -A ₁₀ , TIL E ₁₀ -E ₁₀ FESTINGAR LÍMTRÉSBITA		