




SNID A₁₀ - A₁₀. 1:10

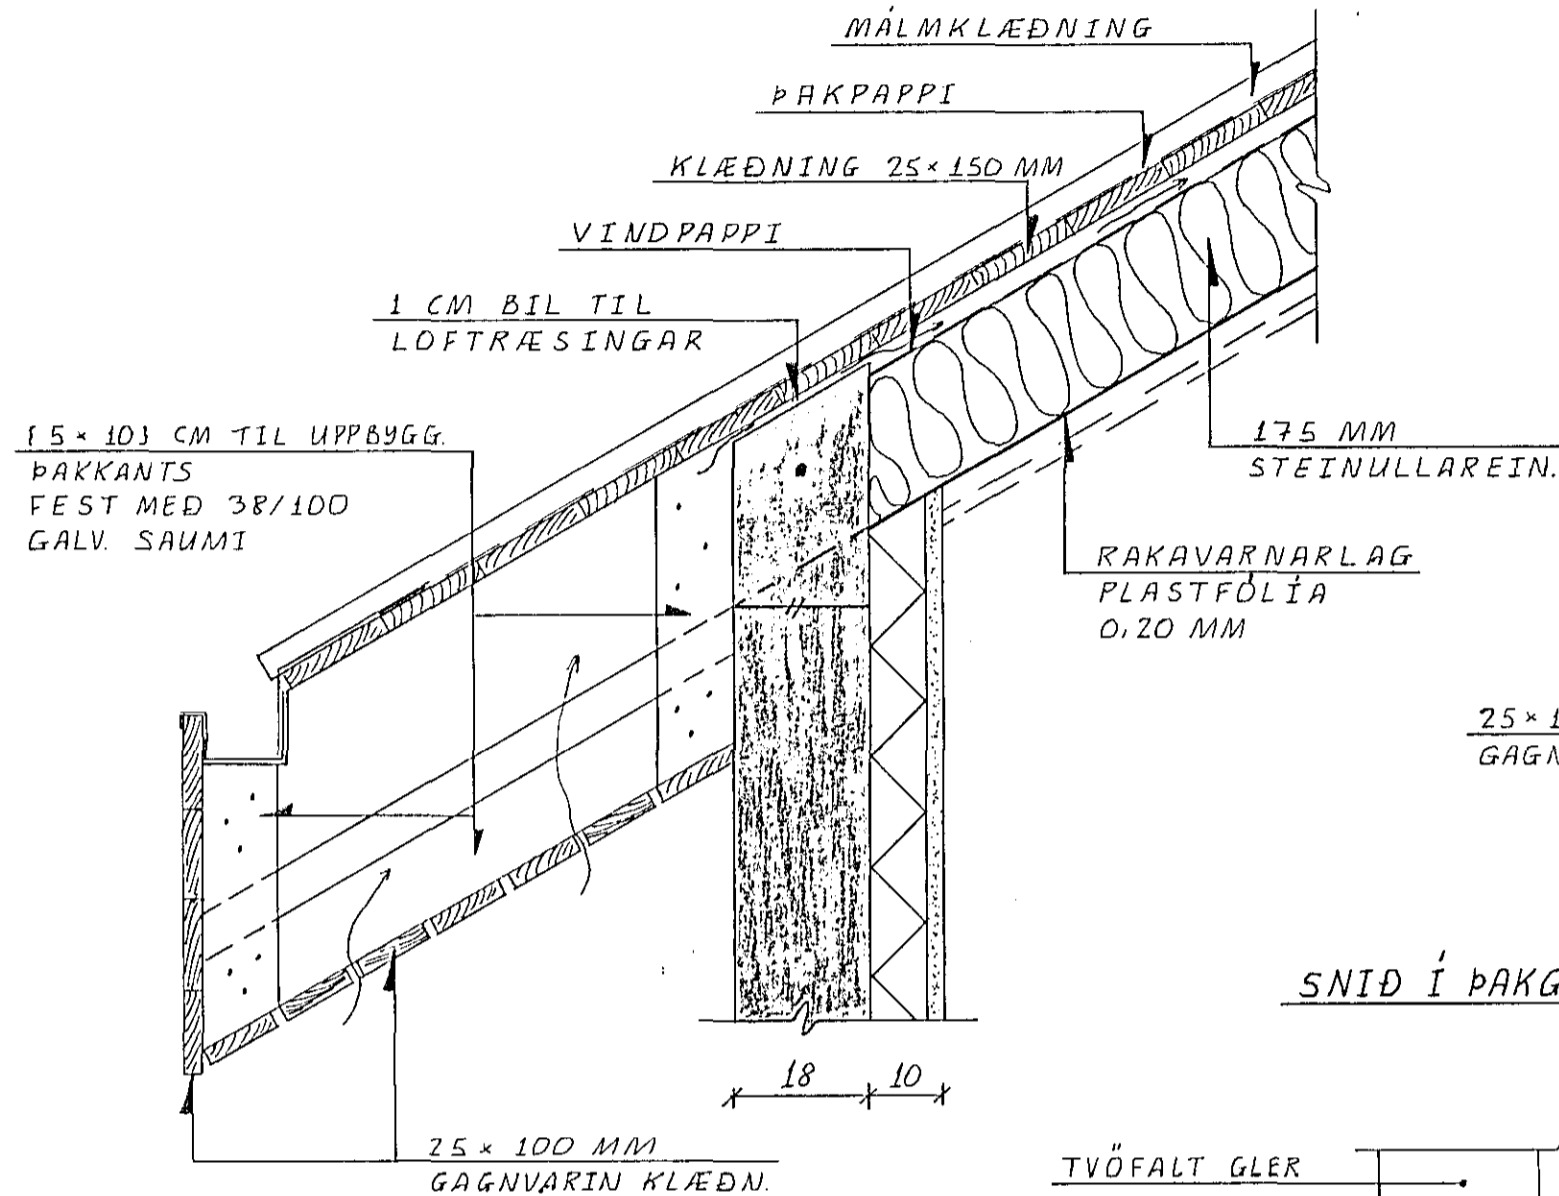


SNID B₁₀ - B₁₀. 1:10

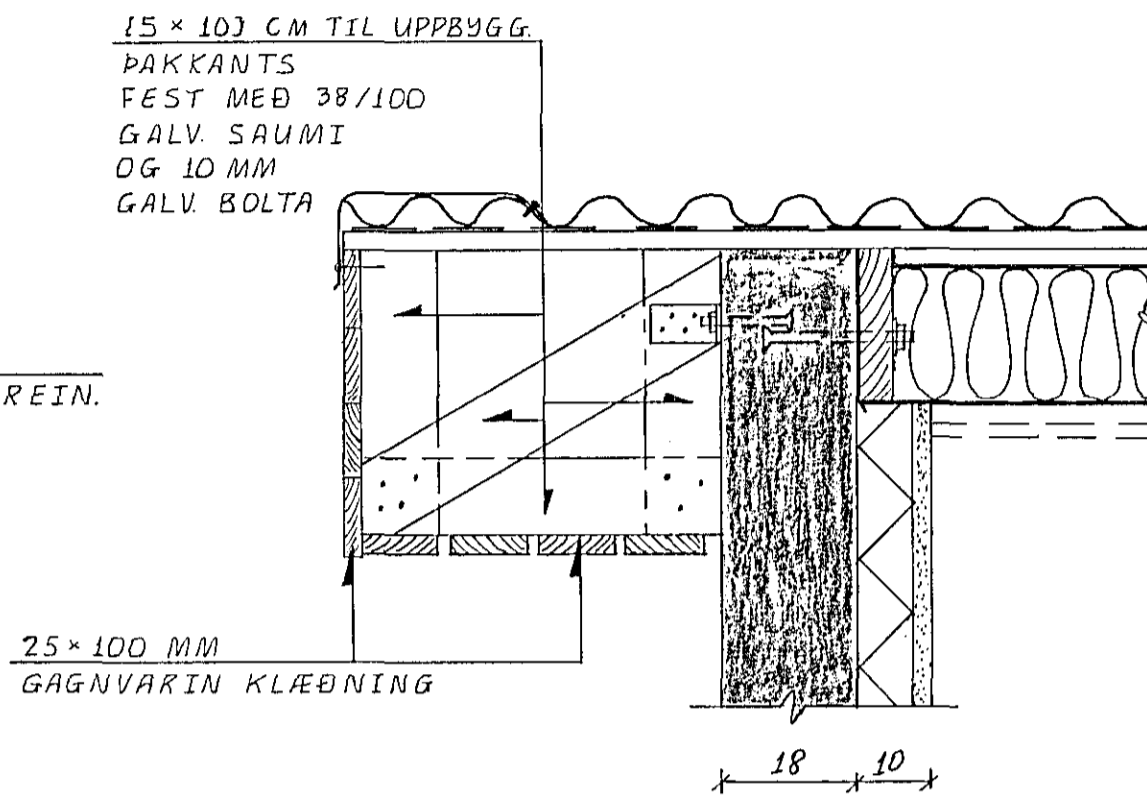

SNID C₁₀ - C₁₀. 1:10

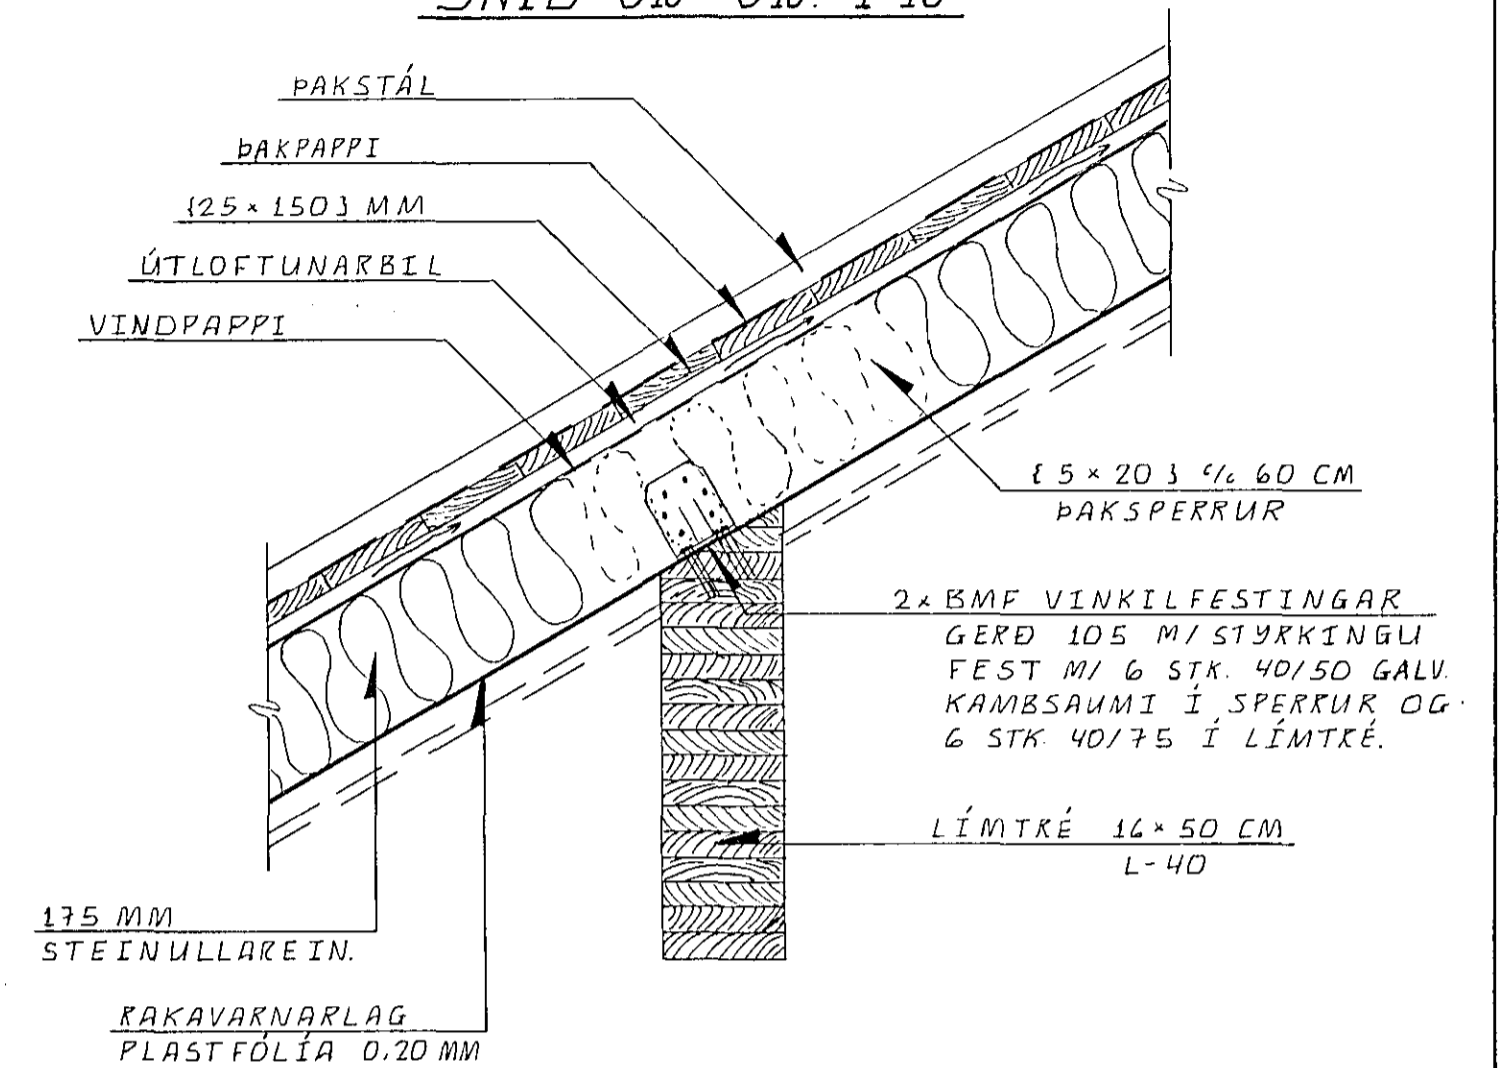

SNID Í ÞAKGLUGGAPÓST 1:10

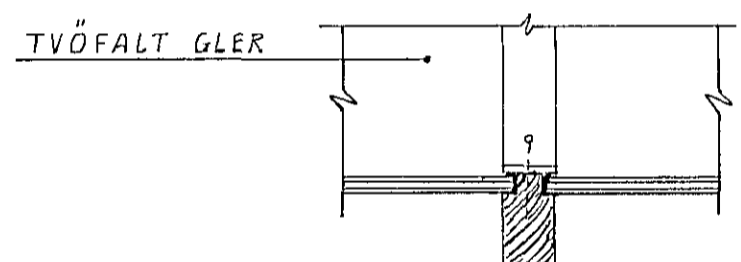


GLUGGAPÓSTAR 7,0x12,0 CM 1/2-80 CM ÁLLISTAR KOMA Á SAMSEYTI MILLI GLUGGARÚÐA OG GÚMMÍPÉTTILISTAR UNDIR.


FESTINGAR LÍMTRÉSBITA

1:10. FJÖLDI: 4 STK. PR. ÍBÚÐ.



FESTINGAR SKAL RYÐVERJA VANDLEGA ALLAR SUÐUR 4MM

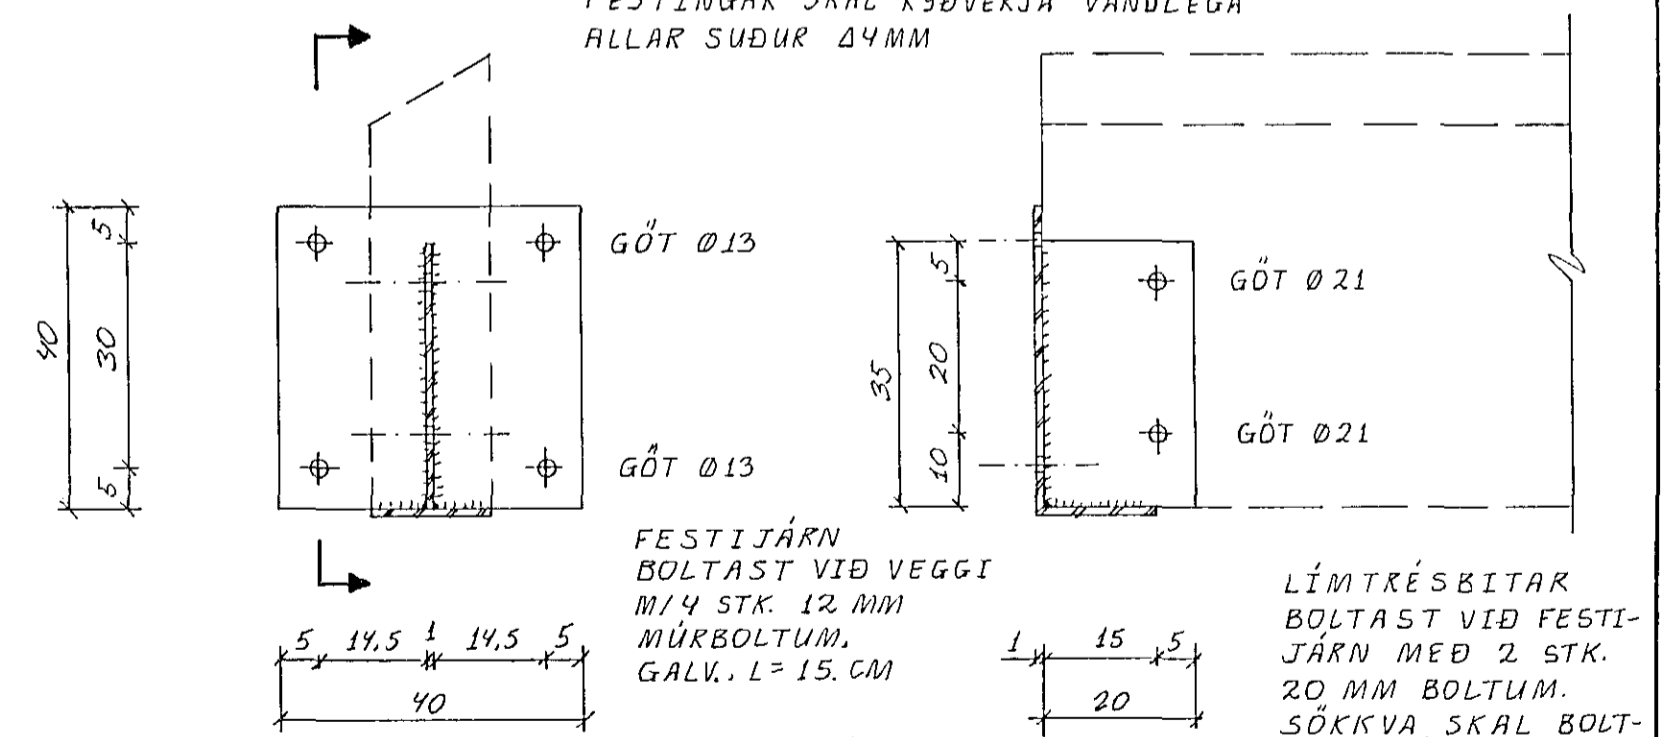

SNID D₁₀ - D₁₀. 1:10

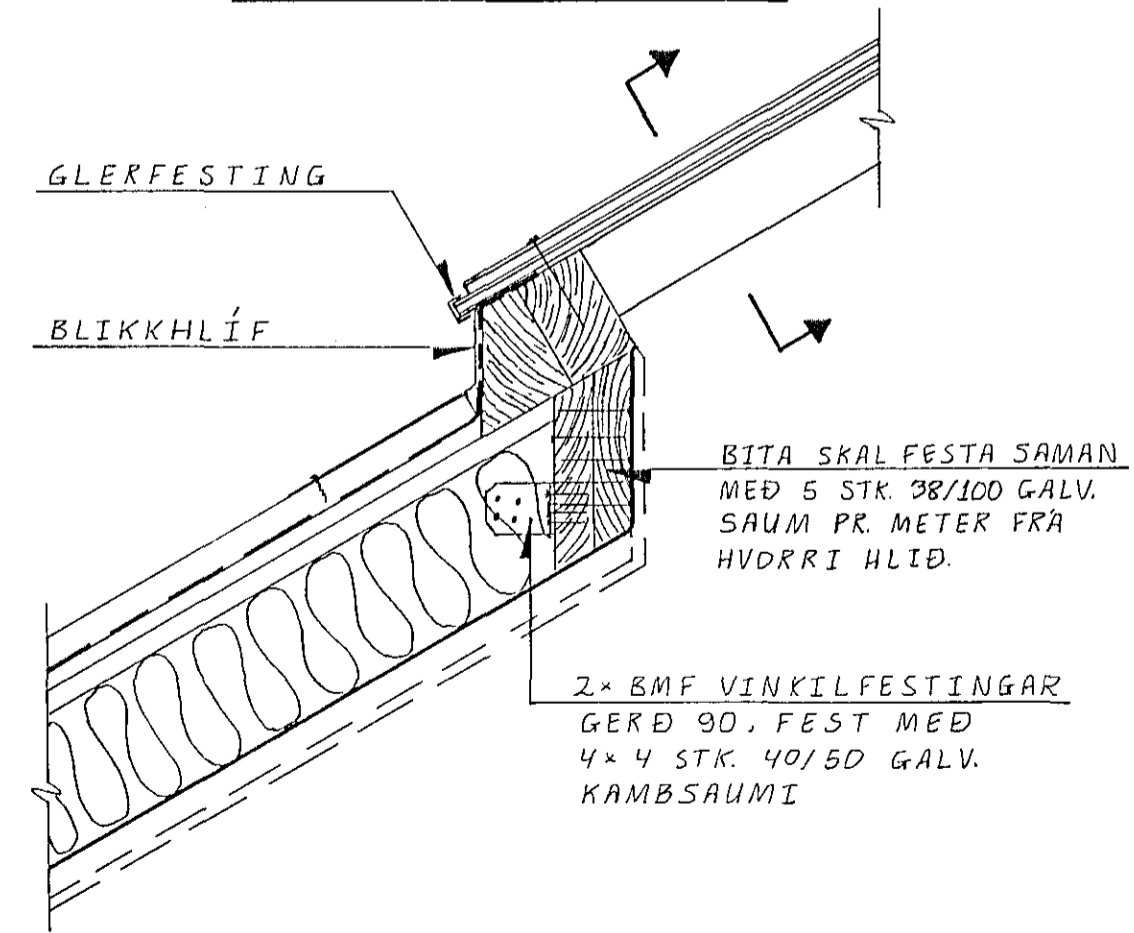

SNID E₁₀ - E₁₀. 1:10

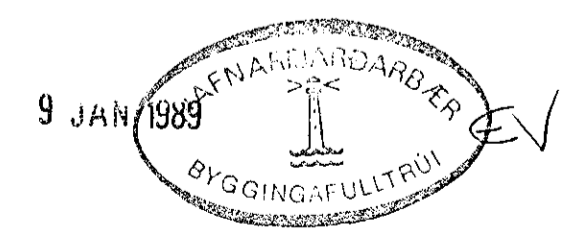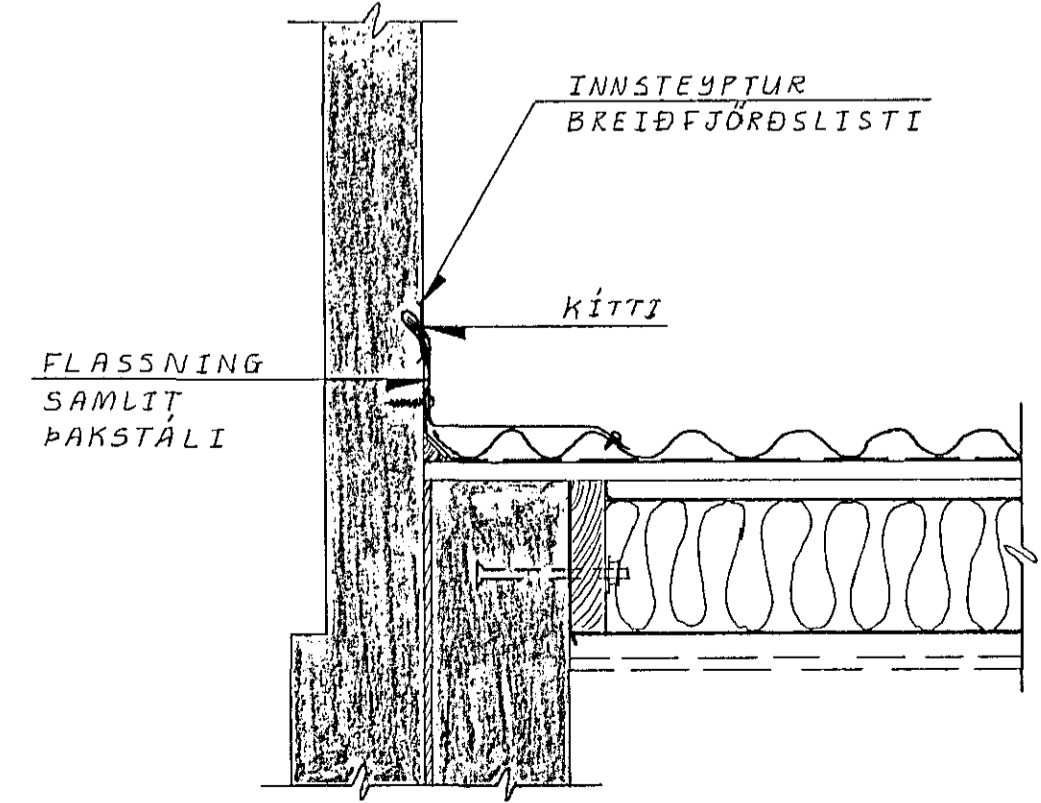

Reikn.	JK	DES.88	Verkheiti	DOFRABERG 13 OG 15	Teikn.nr.	1-10
Teikn.	-	-		HAFNARFIRÐI		
Ath.						
Samb.						
Kvarói	1:10	Verkhuti	PAK	SNID A ₁₀ -A ₁₀ , TIL E ₁₀ -E ₁₀		JÓN KRISTJÁNSSON.
				FESTINGAR LÍMTRÉSBITA		FVFÍ. S. 78731