




SNID 1-1 1:20

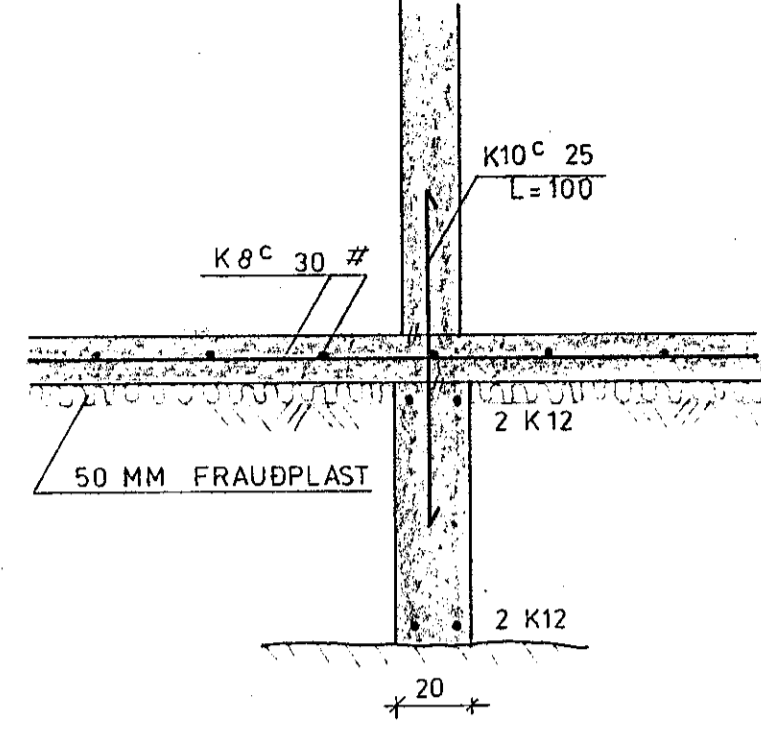


SNID 2-2 1:20

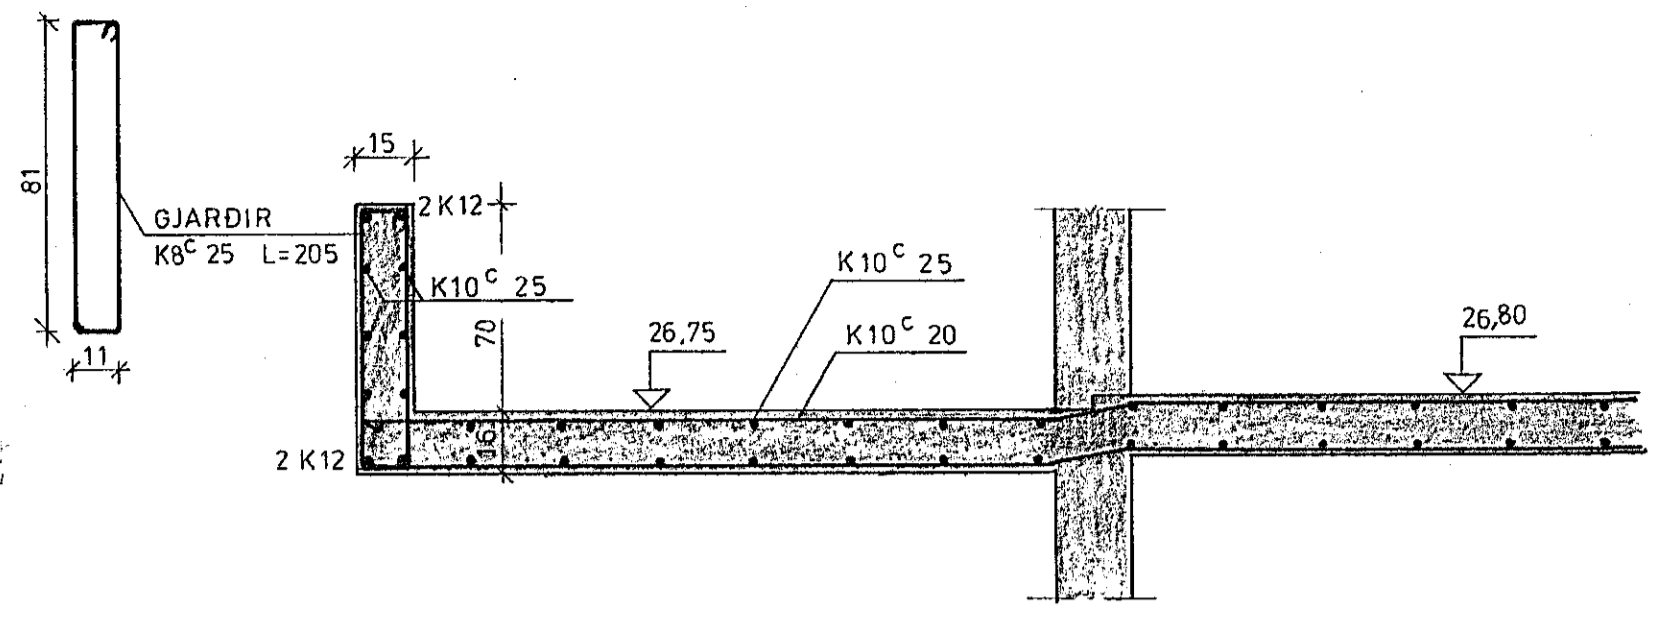


SNID 5-5 1:20

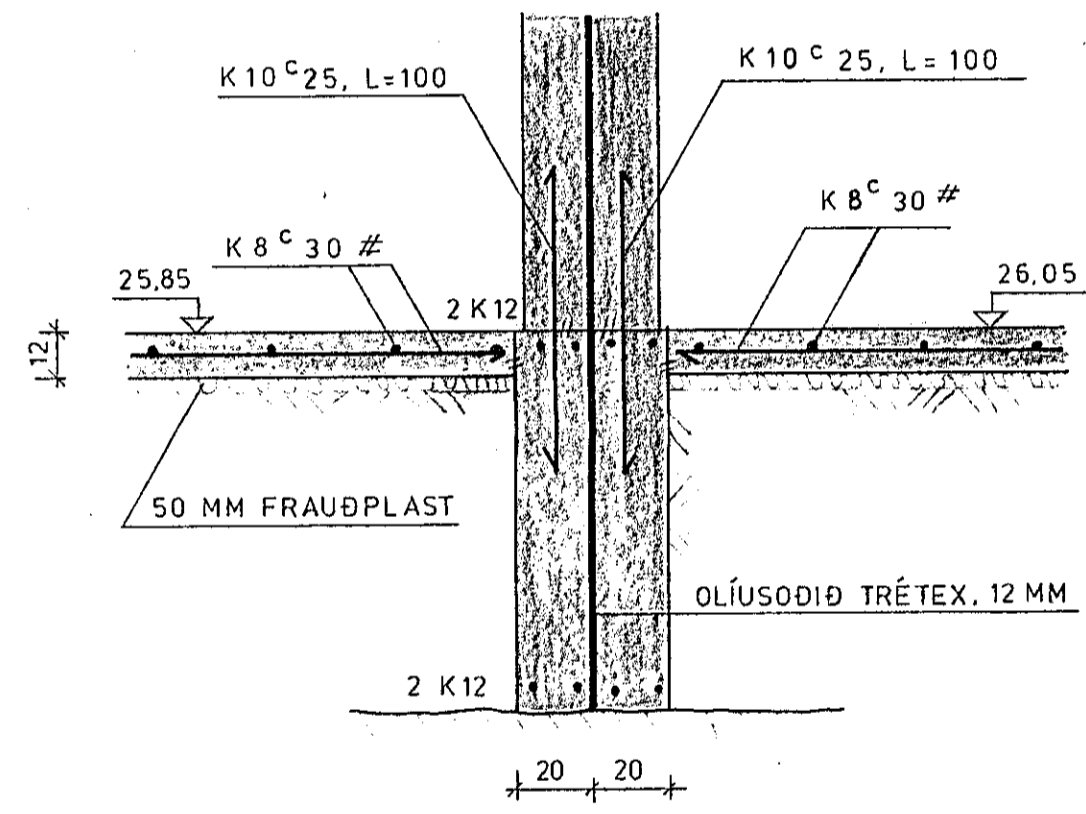


SNID 3-3 1:20

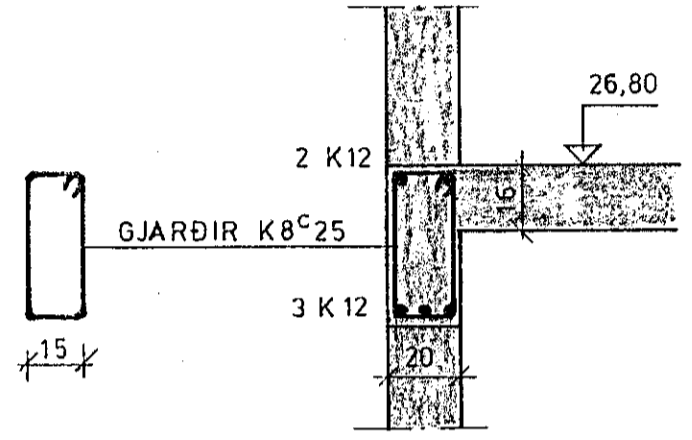


SNID 6-6 1:20

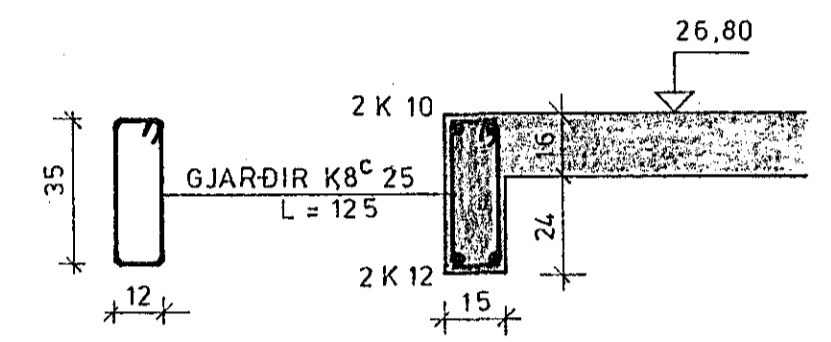


SNID 7-7 1:20

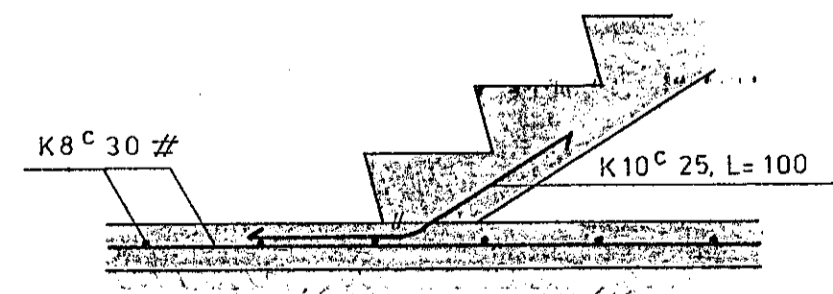


SNID 4-4 1:20

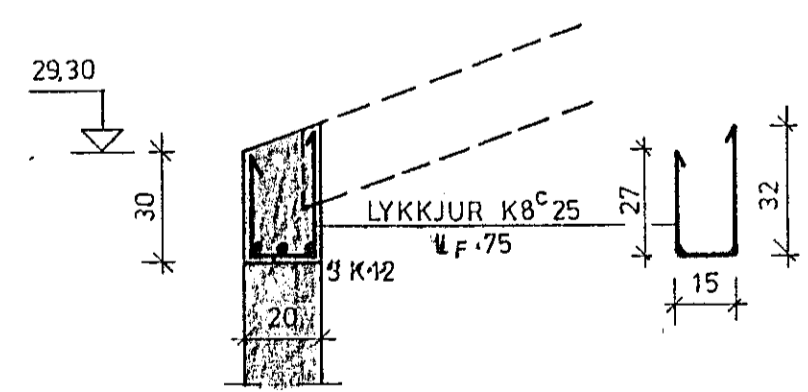


SNID 8-8 1:20

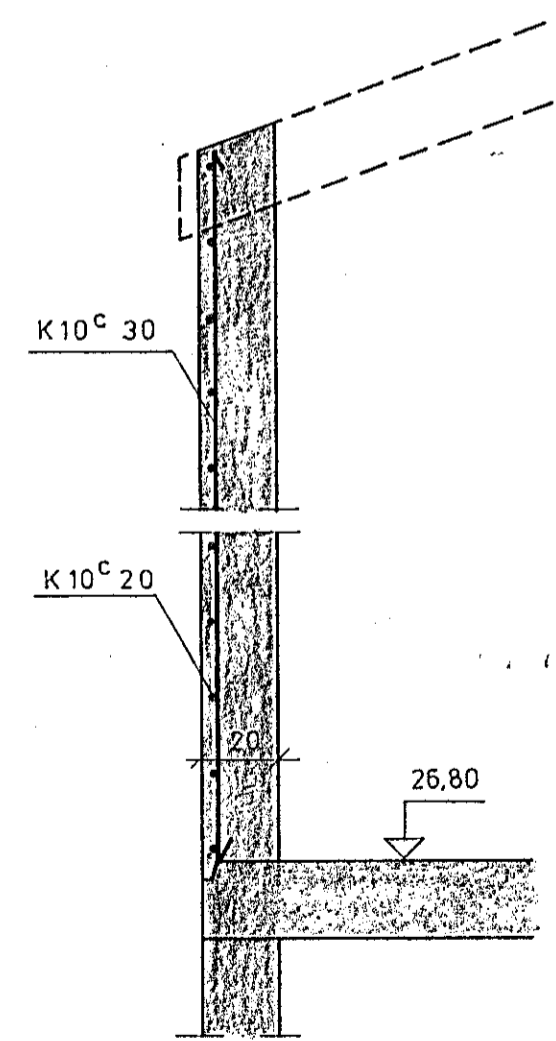

SNID 9-9 1:20

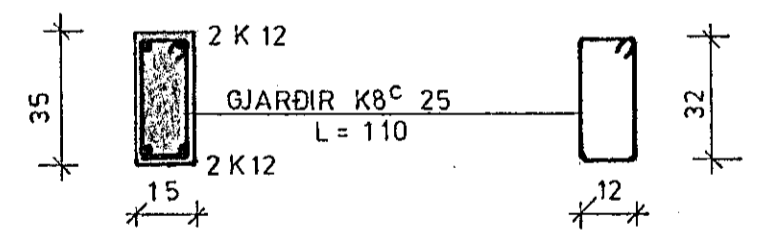

SÚLA S1 1:20

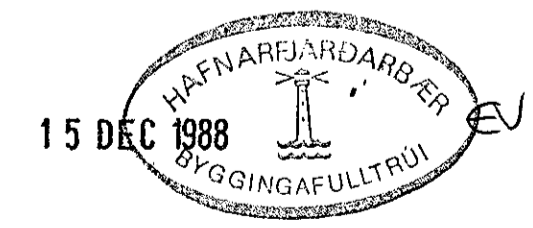

TEIKNING NR. 885-01-04	DAGS	NAFN	YFIRF
DOFRABERG 21 - 23	Mælt:		
HAFNARFIRÐI	Hannað: NOV.88	K.K.	
	Teiknað: NOV.88	S.E.K.	
SNID	Mællkv		
	1:20		
KRISTJAN KNÚTSSON TÆKNIFR. F.T.F.I.	Samb		
LYNGBERGÍ 27, HAFNARFIRÐI, S. 651647			