
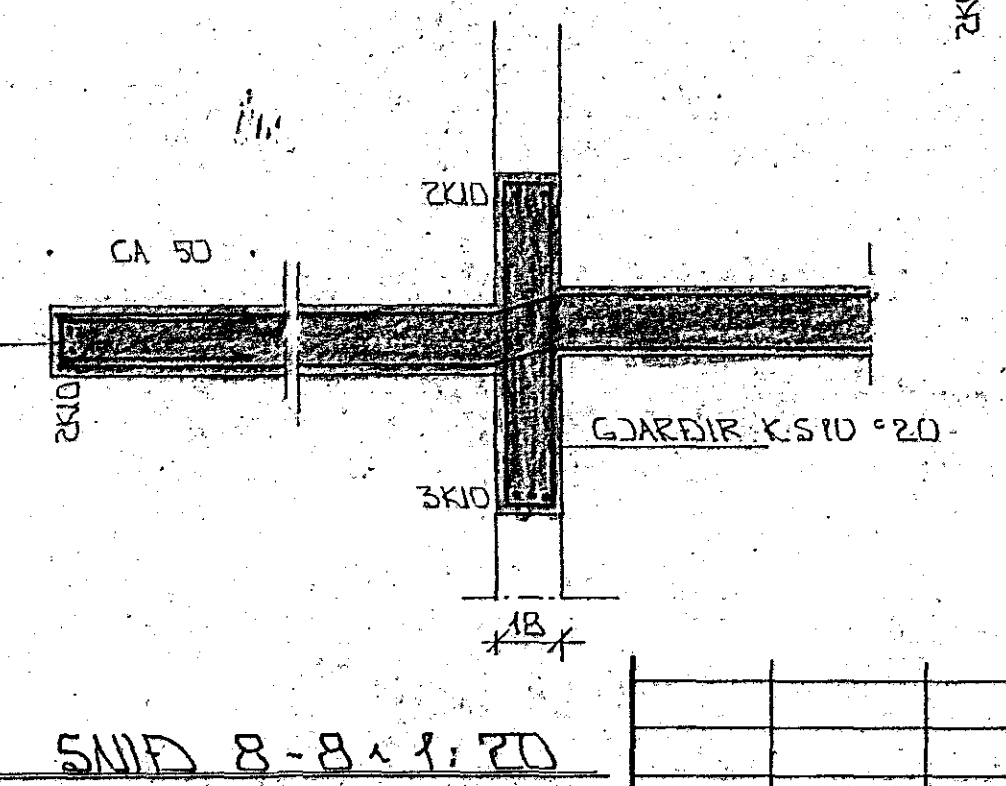
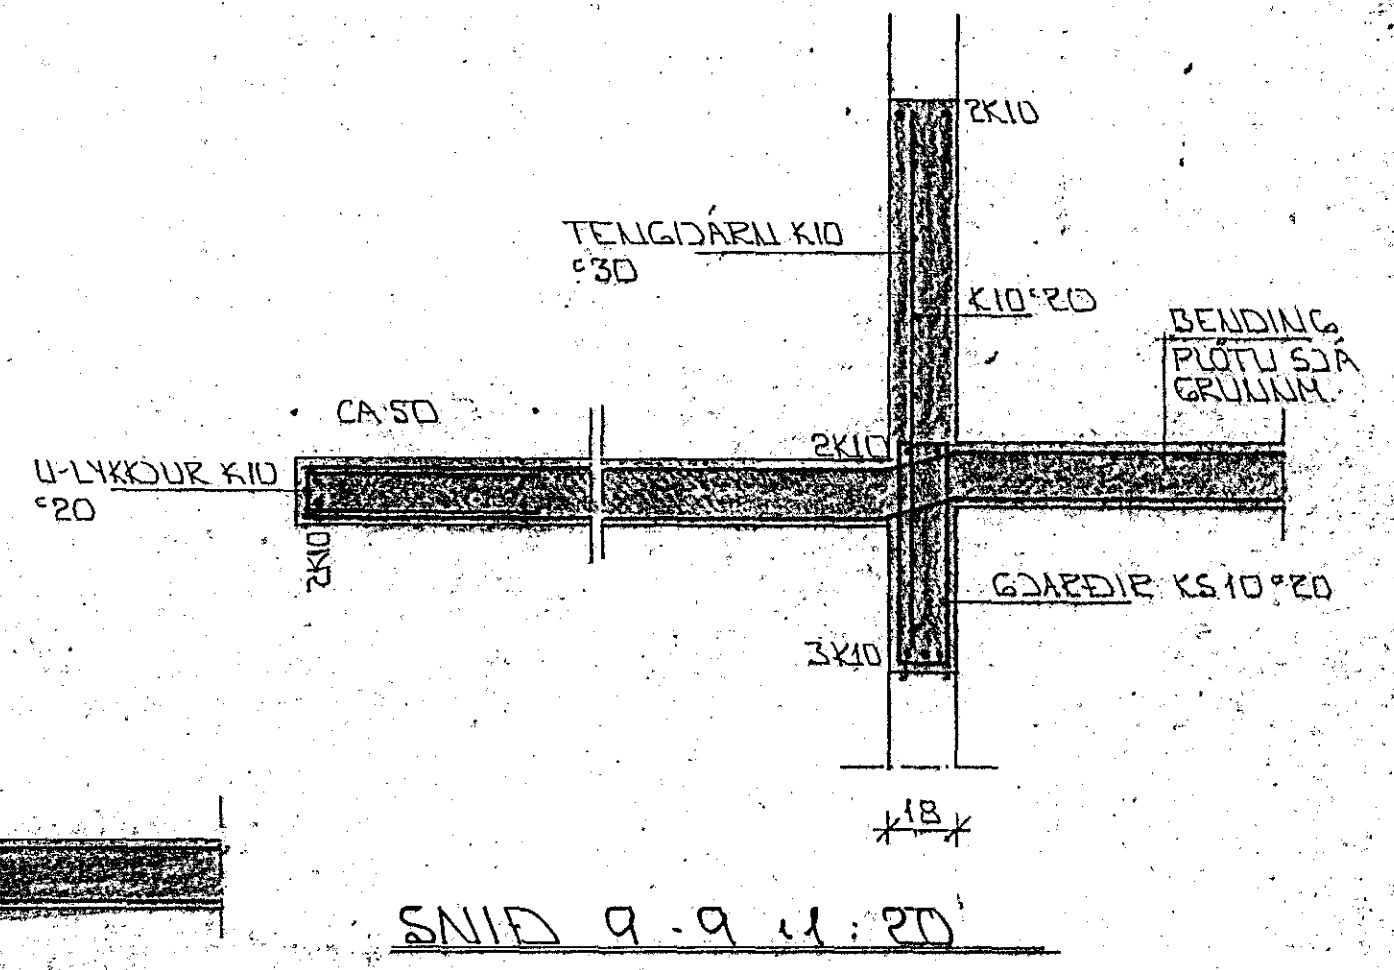
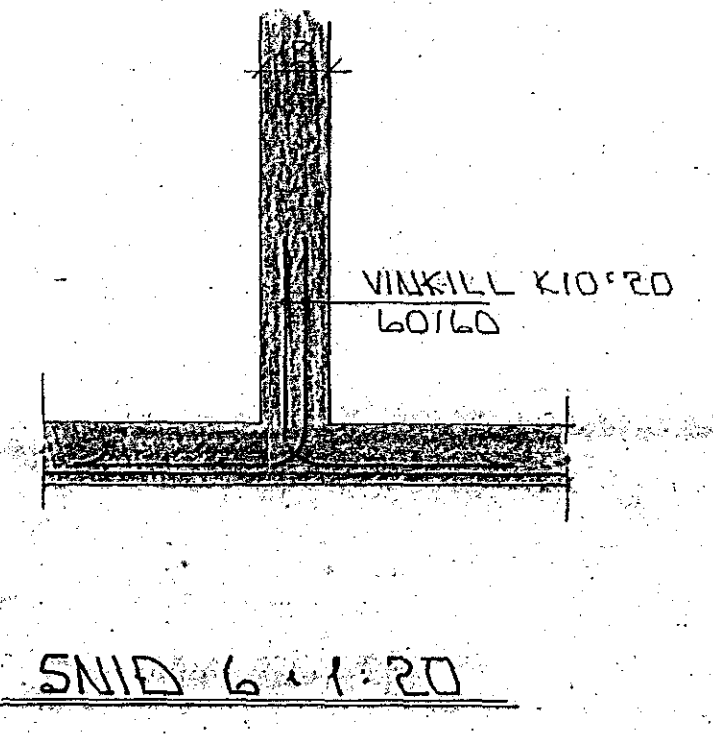
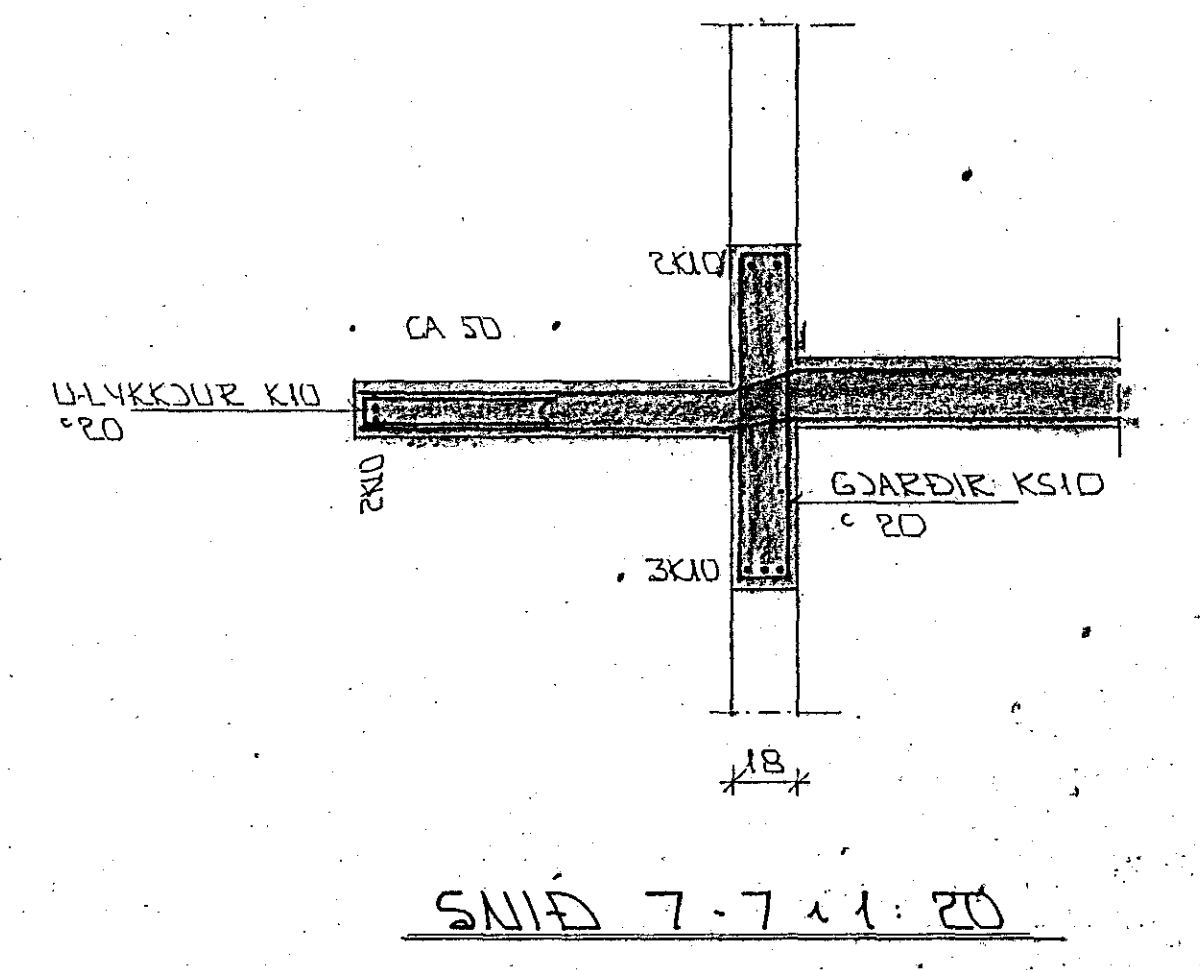


Í ALLA ÚTVEGGI KOMI EINFÖLD GRIND Í ÚTBRIJ. LARETT K10°20 LÖÐRETT K10°30

GRUNNMYND 1:50

STREIFA
S > 250
VS ≤ 0.5
LOFT > 6%
SEMENT ≥ 300 KG/M ³

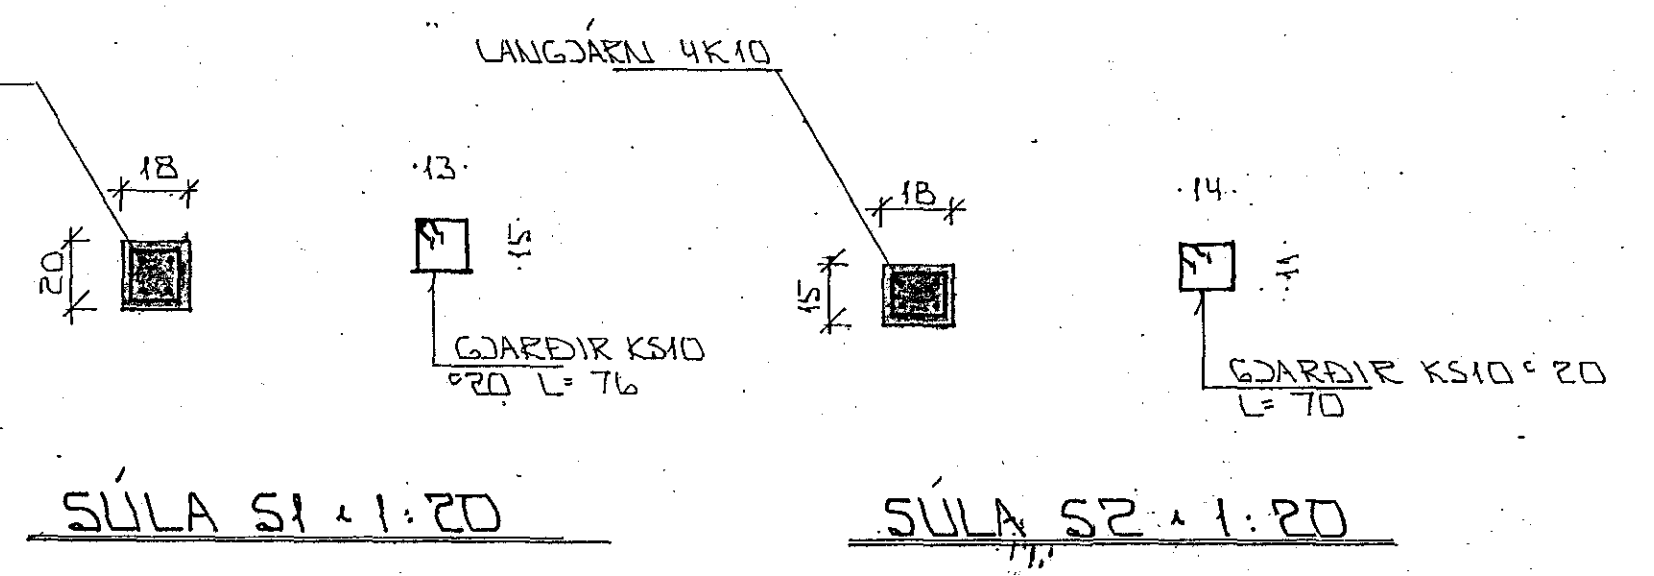

SKÝRINGAR
ALMENNAR SKÝRINGAR SÁ BL. NR. 1-01.

BR.NR.	DAGS	EDLI BREVINGAR	SIGN.
			DAGS MARS '94
EYRARHOLT 16 HAFNARFIRDI			HANNA
BENDING VEGGA 1. HEDAR			TEKNA
BENDING PLOTU YFIR 1. HED.			VEIK NR.
MELKY. 1:50 + 1:20			9218
SIGURÐUR ÞORLEIFSSON TEKNIFRÆÐINGUR F.T.F.I.			BLAD NR.
STRANDGÖTU 11 HAFNARFIRDI SÍMI 54751/54255			1-05