


SKÝRINGAR:

ALMENNAR SKÝRINGAR SJA BL. NR. 1-01.

STEYPA:


- S > 250
- VS ≤ 0.5
- LOFT ≥ 6 %
- SEMENT ≥ 300 KG/M²

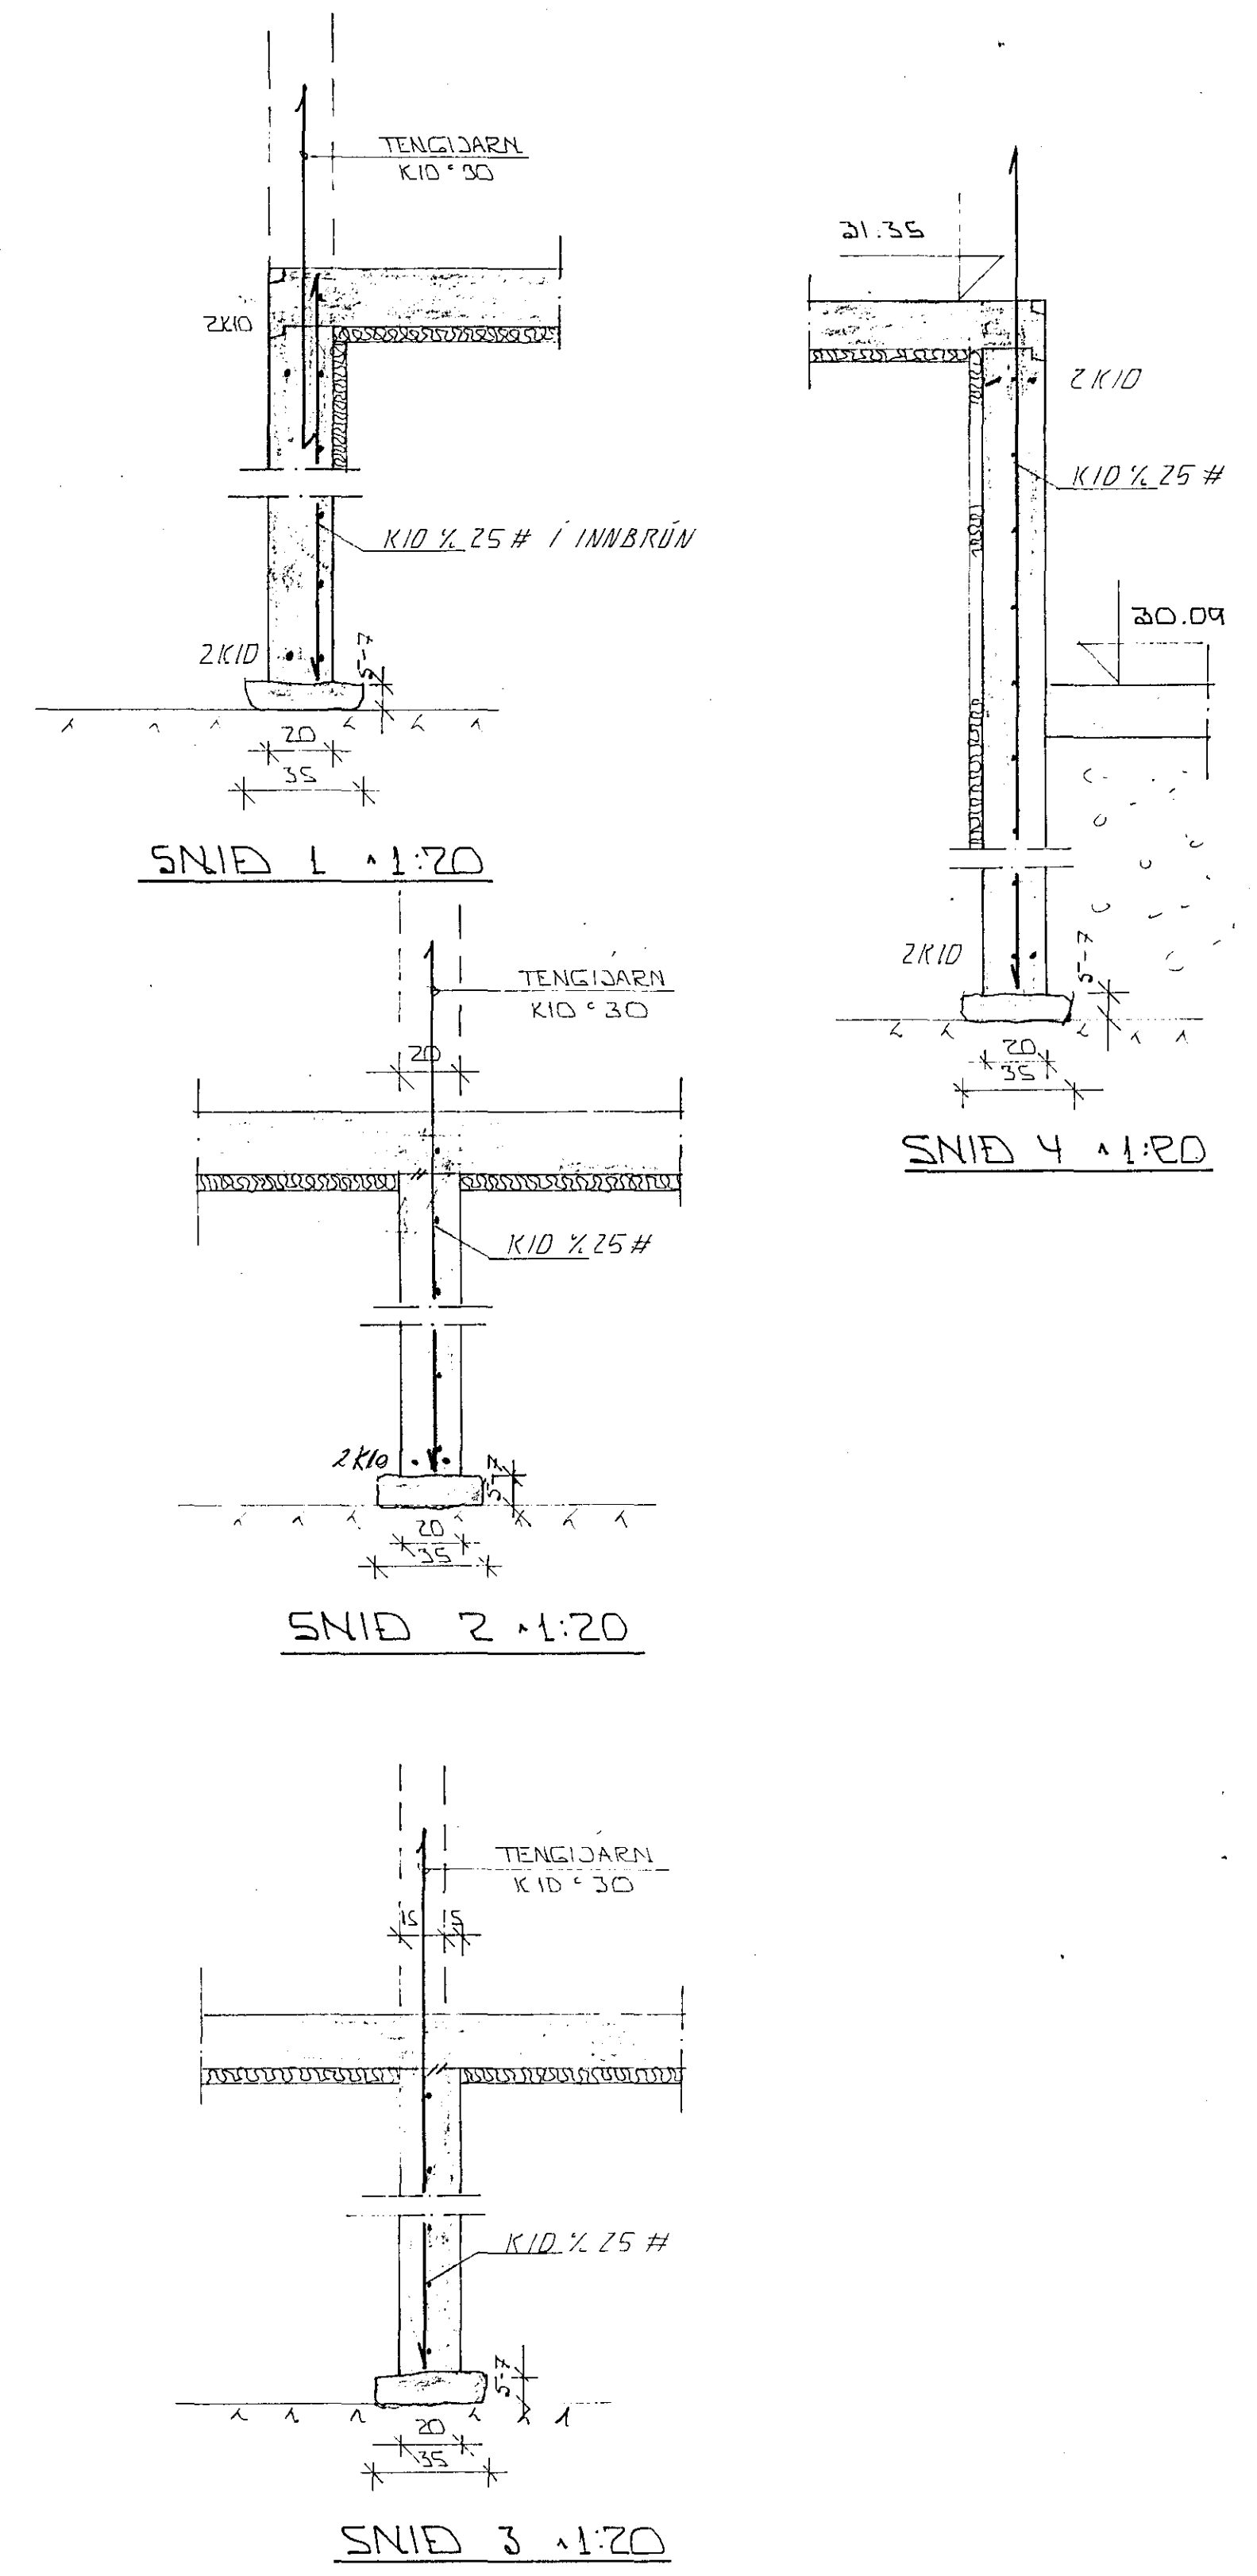

SNID 2 · 1:20

SNID 3 · 1:20

SNID 4 · 1:20

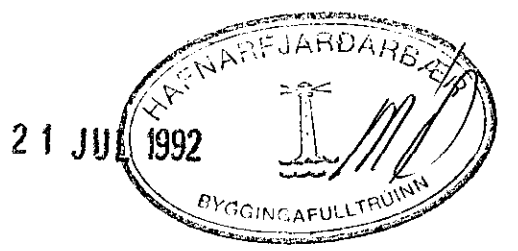

21 JUL 1992

Architect: *Alfheiðir Þórunn*

BR. NR.	DAGS	EDLI BREVINGAR	SIGN
D1	20.07.92	BETT VID JARVIN I SÖRRIKULVEGG	<i>Alfheiðir Þórunn</i>
EYRARHOLT 16 HAFNARFIREÐI			DAGS MAÍ '92
UNDIRSTOÐUR - MÁLTEKNI			HANNAÐ
GRUNNMYND - SNID.			TEIKNAR
MÆLIKV.			VERK NR. 9218
SIGURÐUR ÞORLEIFSSON TEKNIFRÉBINGUR F.T.F.I.			BLAD NR. 1-02
STRANDGÖTU 11 HAFNARFIREÐI SÍMI 54751/54255			