
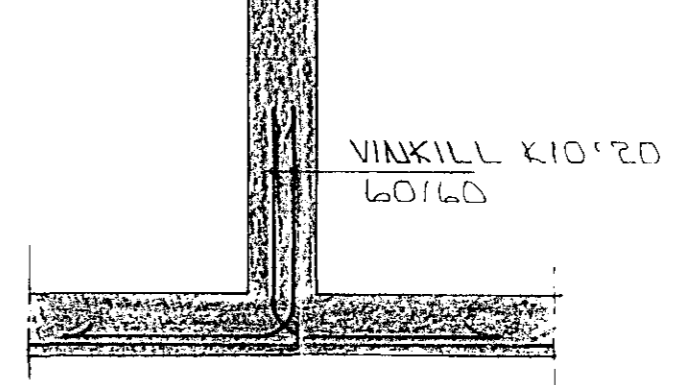
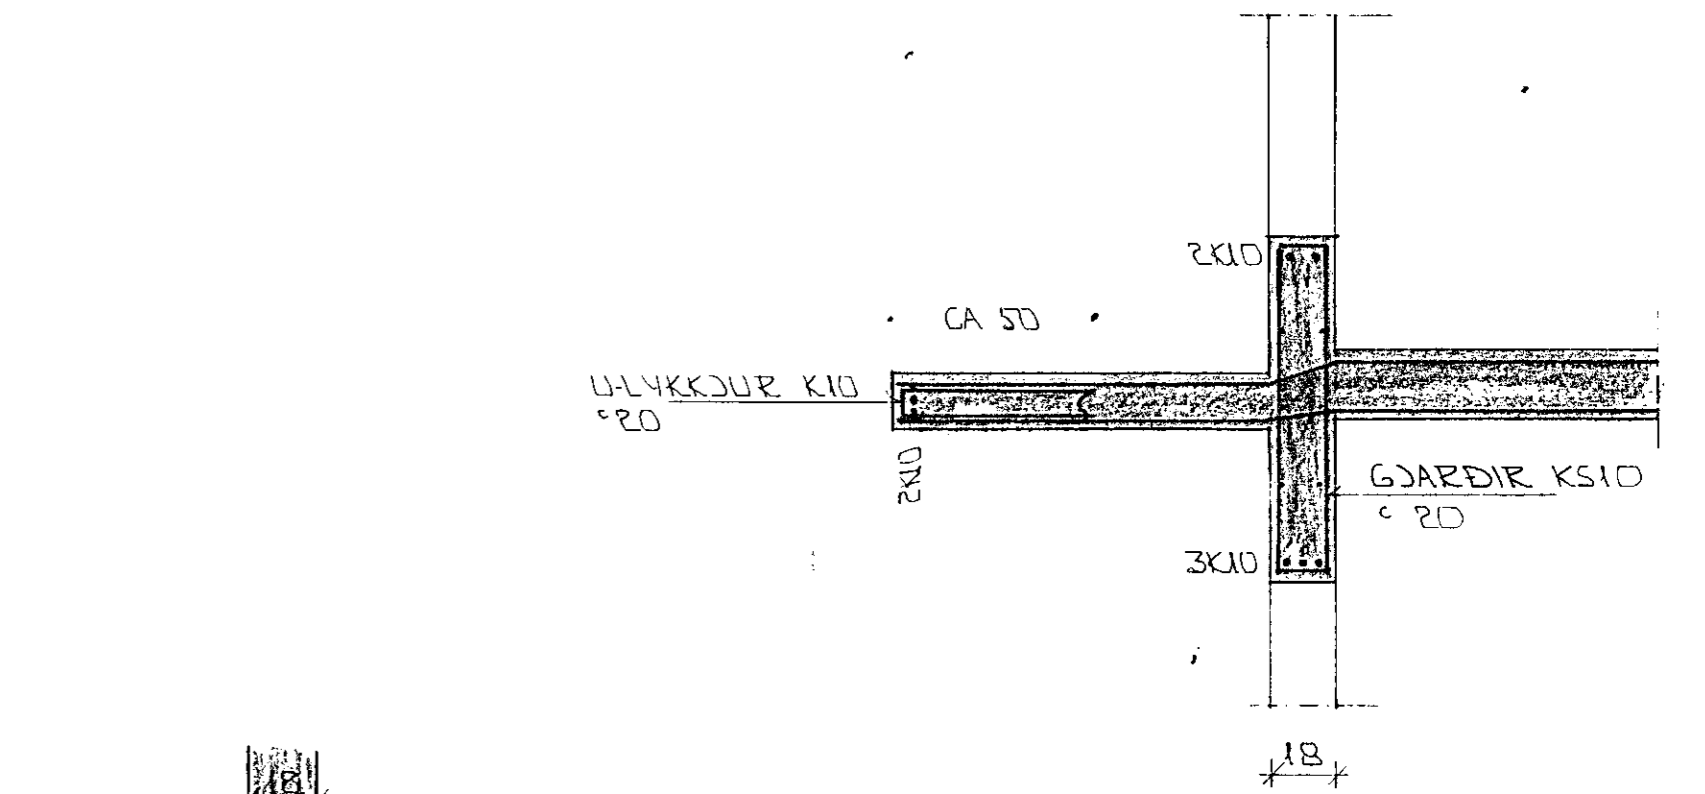



Í ALLA ÚTVEGGI KOMI EINFÖLD GRIND Í ÚTBRUNN. LÁRETT K10*20 LÖÐRETT K10*30

GRUNNMYND * 1:50


STEIPA
 S > 250
 VS ≤ 0.5
 LOFT ≥ 6%
 SEMENT ≥ 300 KG/M³

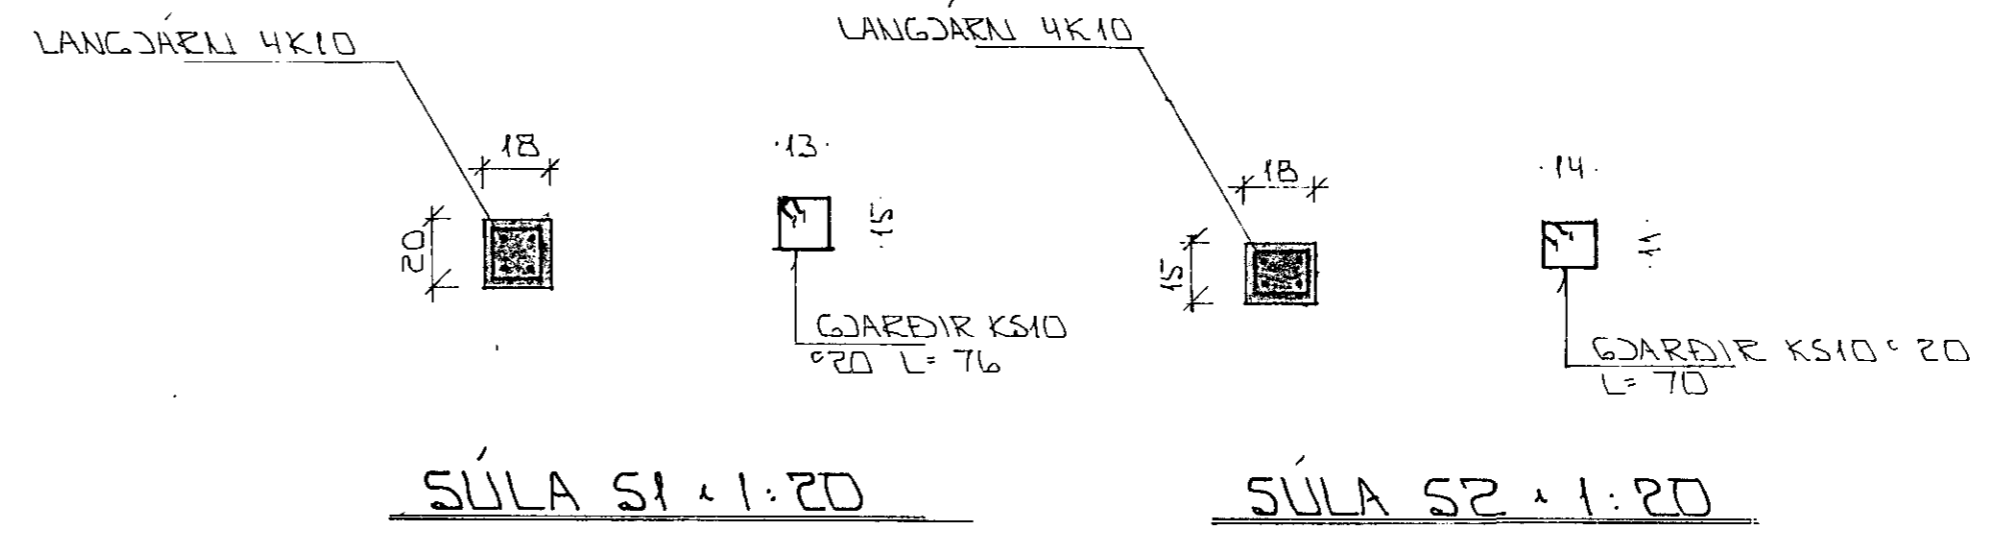

SNID 6 * 1:20

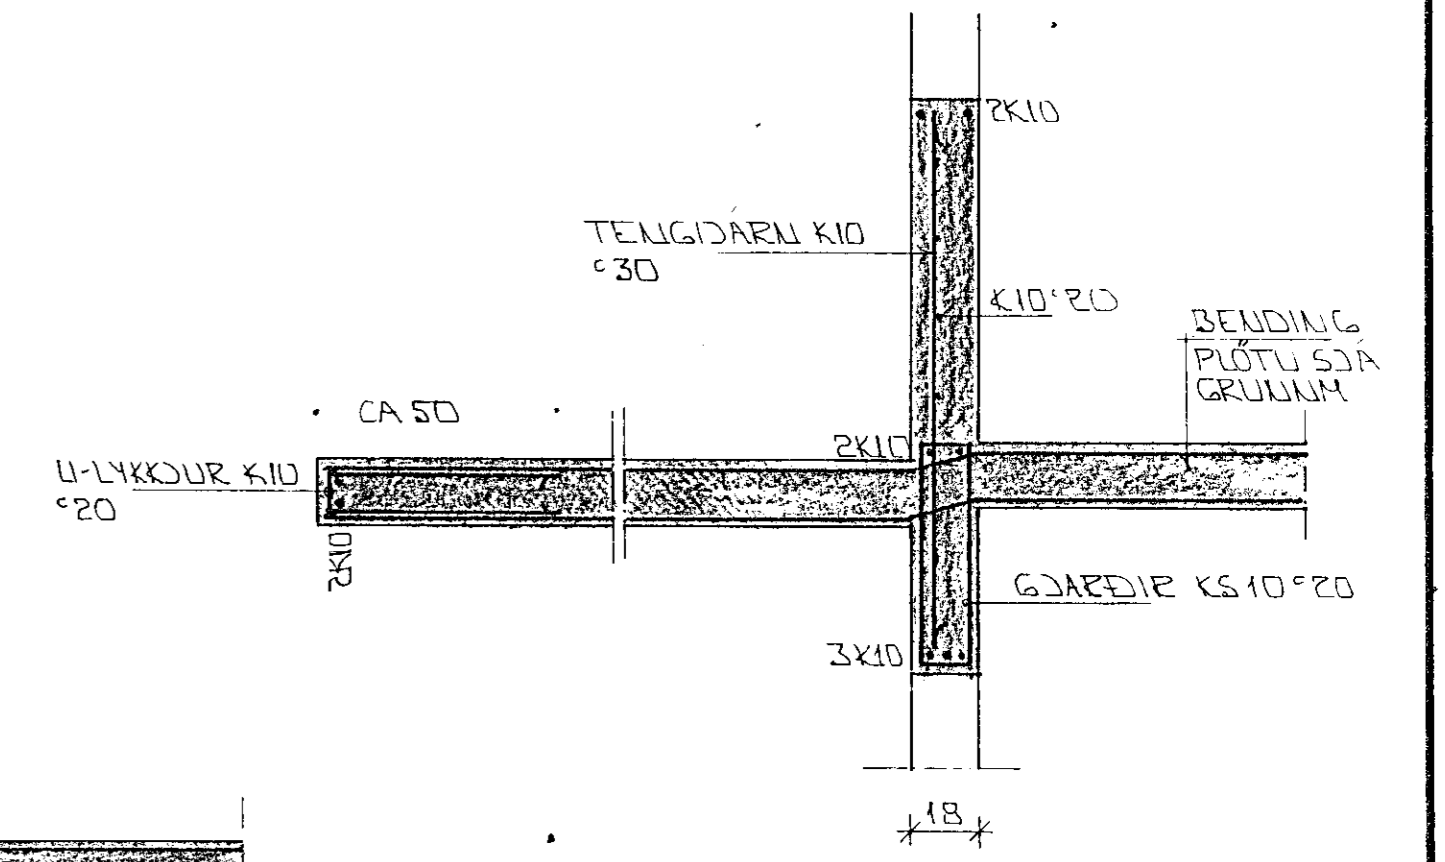


SNID 9-9 * 1:20

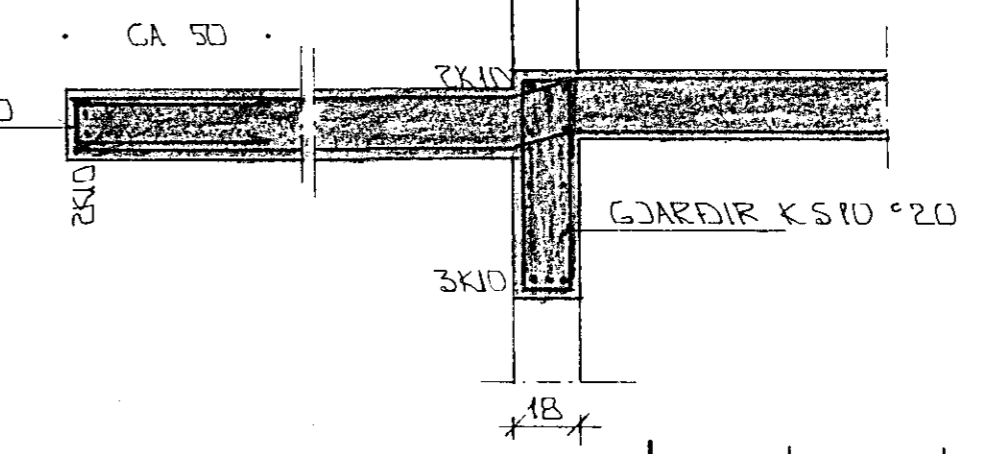

SNID 8-8 * 1:20

SKÝRINGAR

ALMENNAR SKÝRINGAR SJÁ BL. NR. 1-01.

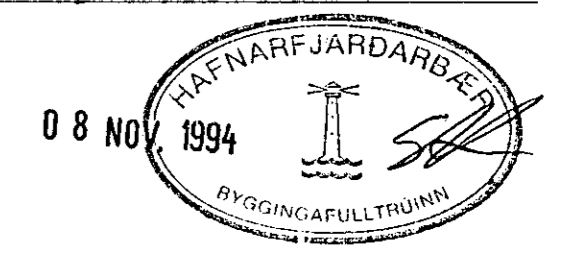

DI	07.11.94	SNIDI 8-8 BR	GA
BR NR	DAGS	EDLI BREYTINGAR	SIGN
EYRARHOLT 16 HAFNARFJARDI			DAGS MARS 94
BENDING VEGGJA 1. HÆÐAR			HANNA
BENDING PÖTLU YFIR 1 HÆÐ			TEIKNAD
MÆLIKV. * 1:50 * 1:20			VERK NR
SIGURÐUR ÞORLEIFSSON TEKNIFRÆÐINGUR F.T.F.I.			9218
STRANDGÖTU 11 HAFNARFJARDI Sími 54751/54255			BLAD NR
			1-05