



Í ALLA ÚTVEGGI KOMI EINFÖLD GRIND Í
 ÚTBRUNN.
 LARÉTT K 10 * 20
 LÖÐRETT K 10 * 30

GRUNNMYND * 1:50

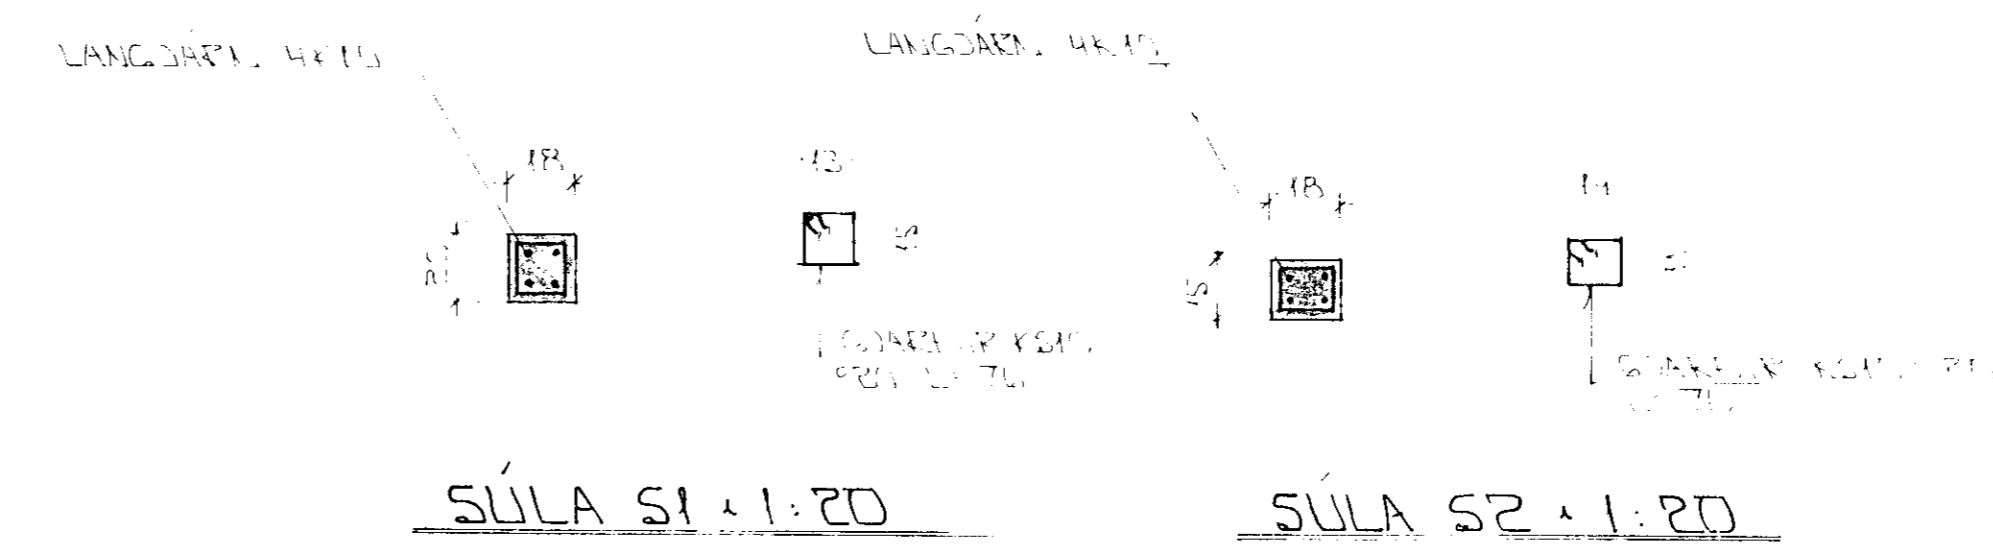


SÚLA S1 * 1:20

SÚLA S2 * 1:20

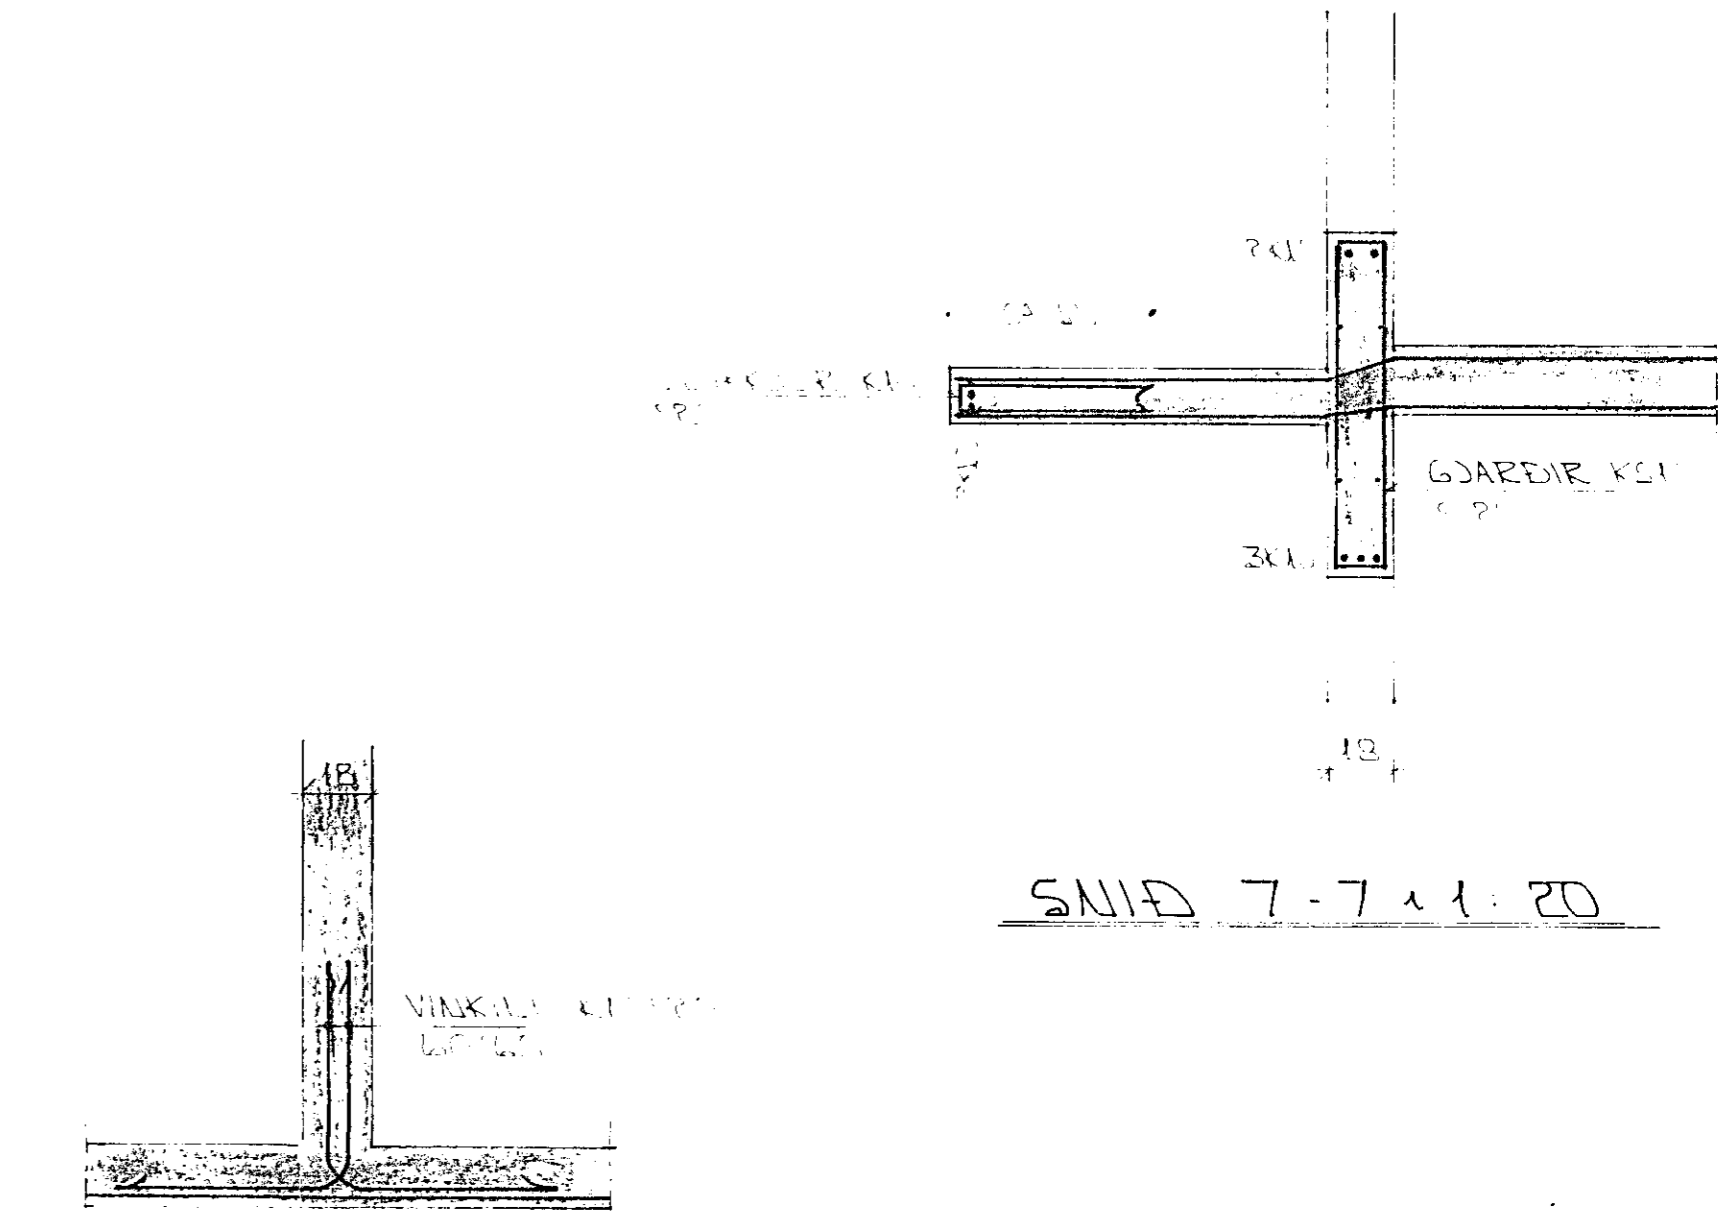

SNID 7-7 * 1:20

SNID 6 * 1:20

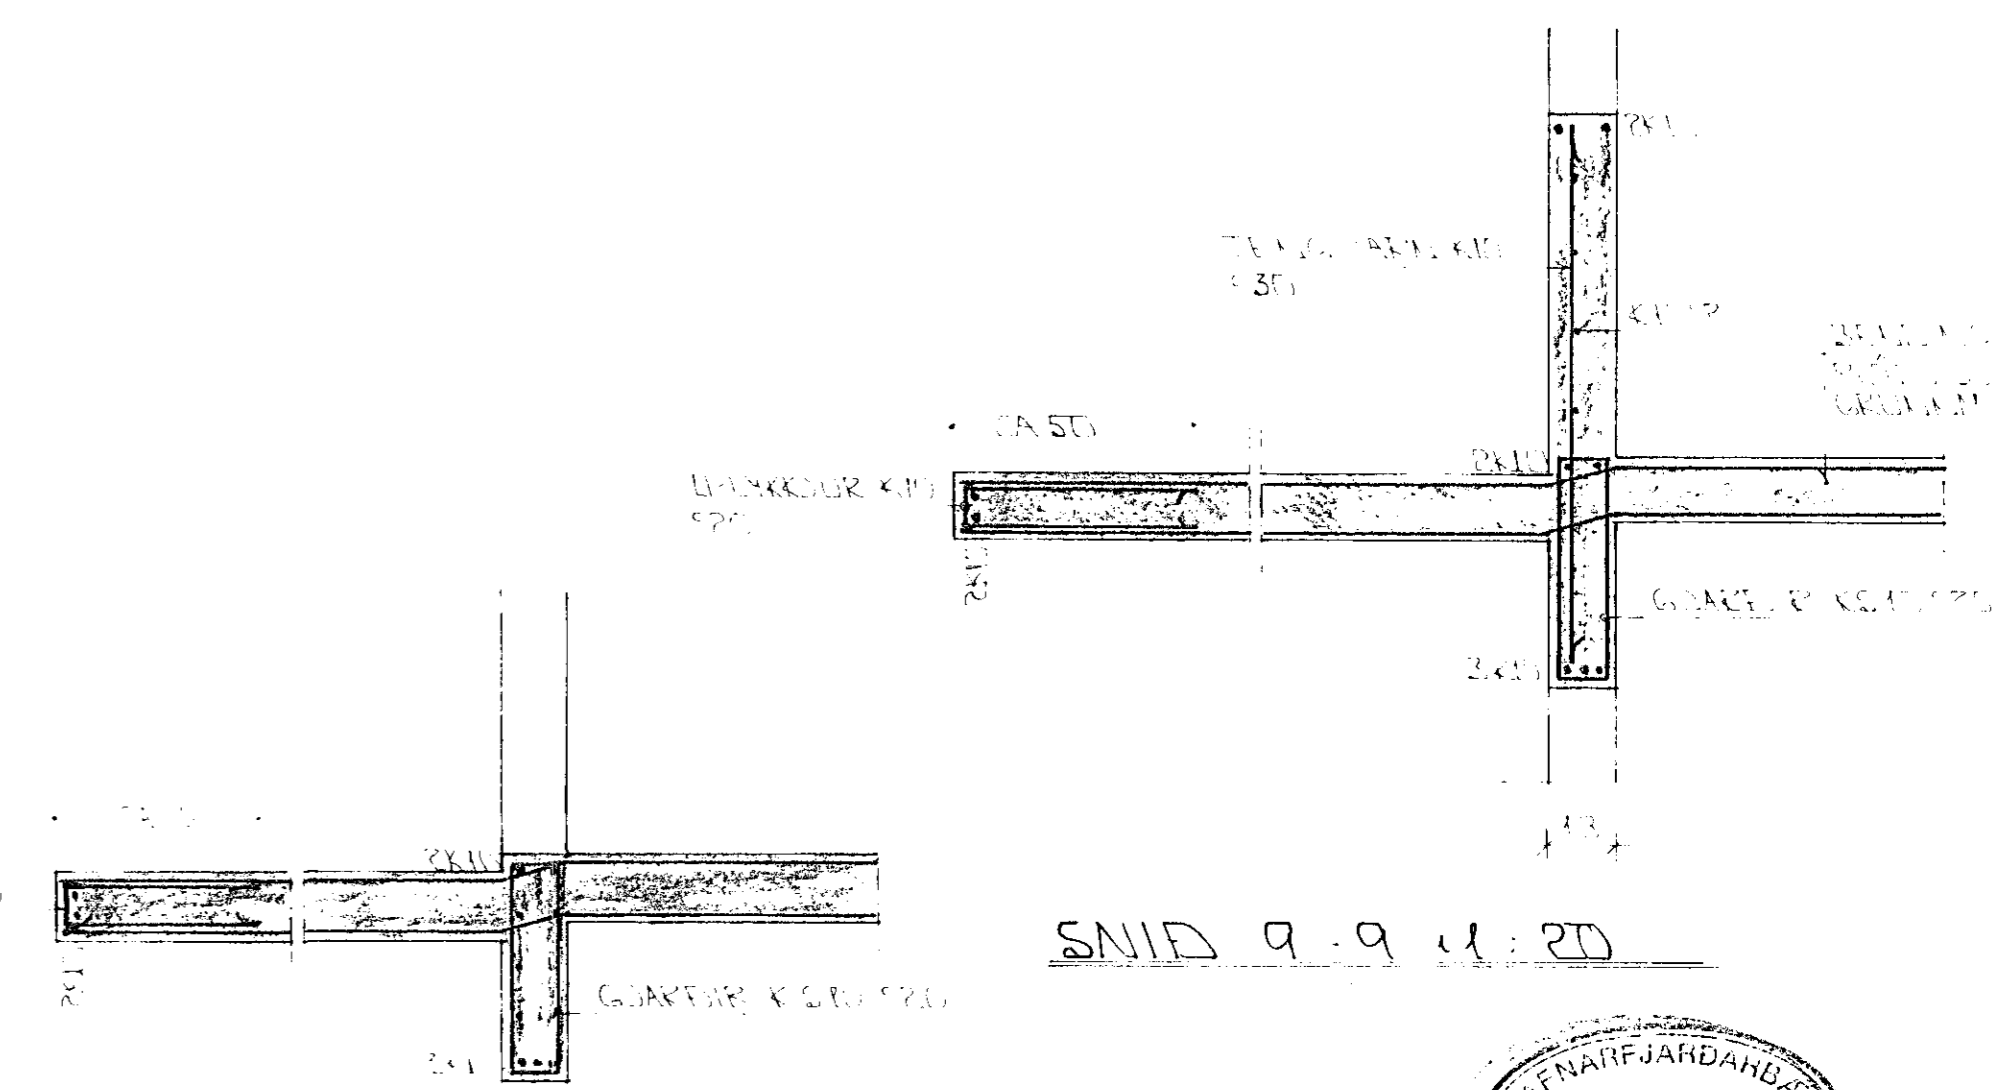

SNID 9-9 * 1:20

SNID 8-8 * 1:20

5 * 250
 1 * 250
 LÖST 2 * 250
 TEMENT 2 * 250

SKÝRINGAR

ALMENNAR SKÝRINGAR SJÁ BL. LR 1-01

01. 07.11.94	SNIDI 8-8 BR	GA
BYGGINGARFRUMI	BYGGINGARFRUMI	BYGGINGARFRUMI
ENDRHOLT 16 HAFJARFIRDI BENDING VEGGA Í HEDAR BENDING PLOTU YFIR Í HED MALKV. * 1:50 * 1:20 SIGURÐUR ÞORLEIFSSON TERNARFRUMI EITEL STRANDGÖTU 11 HAFNARFÖRÐUR SIMI 54751/54255		
DAGS MARS 94	9218	1-05

