




SNID 1. 1:20

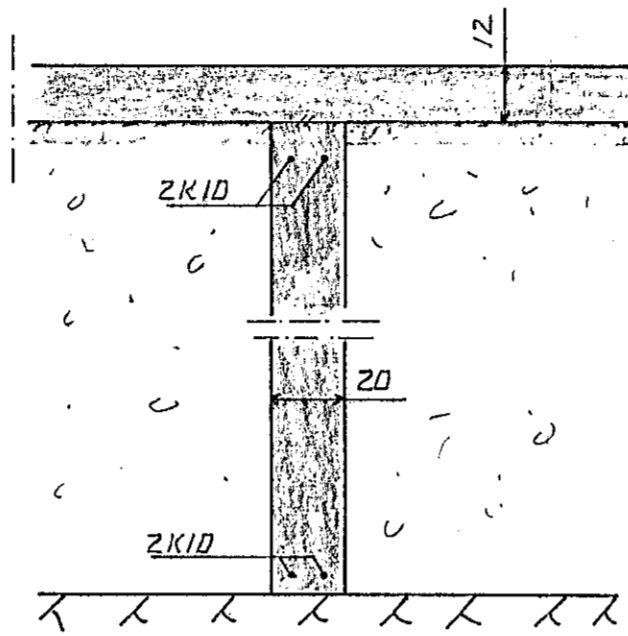

SNID 2. 1:20

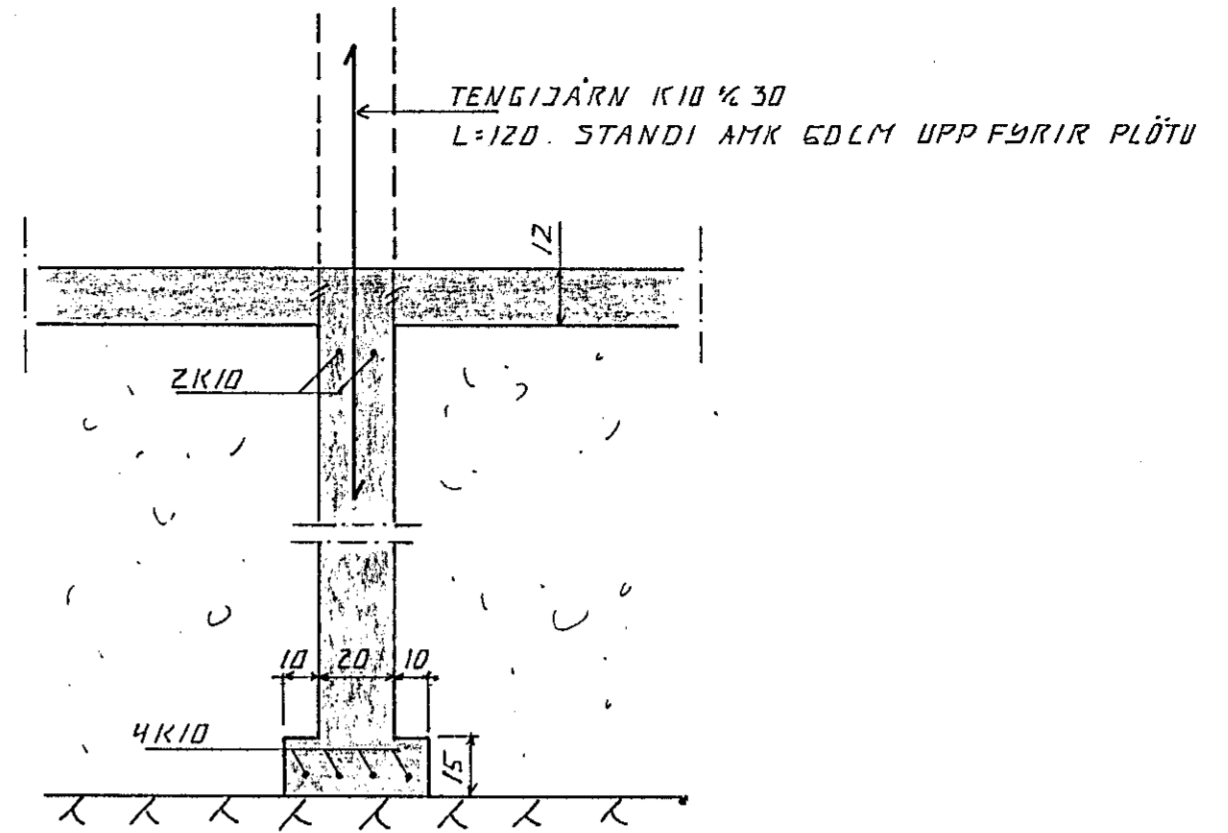


SNID 3. 1:20

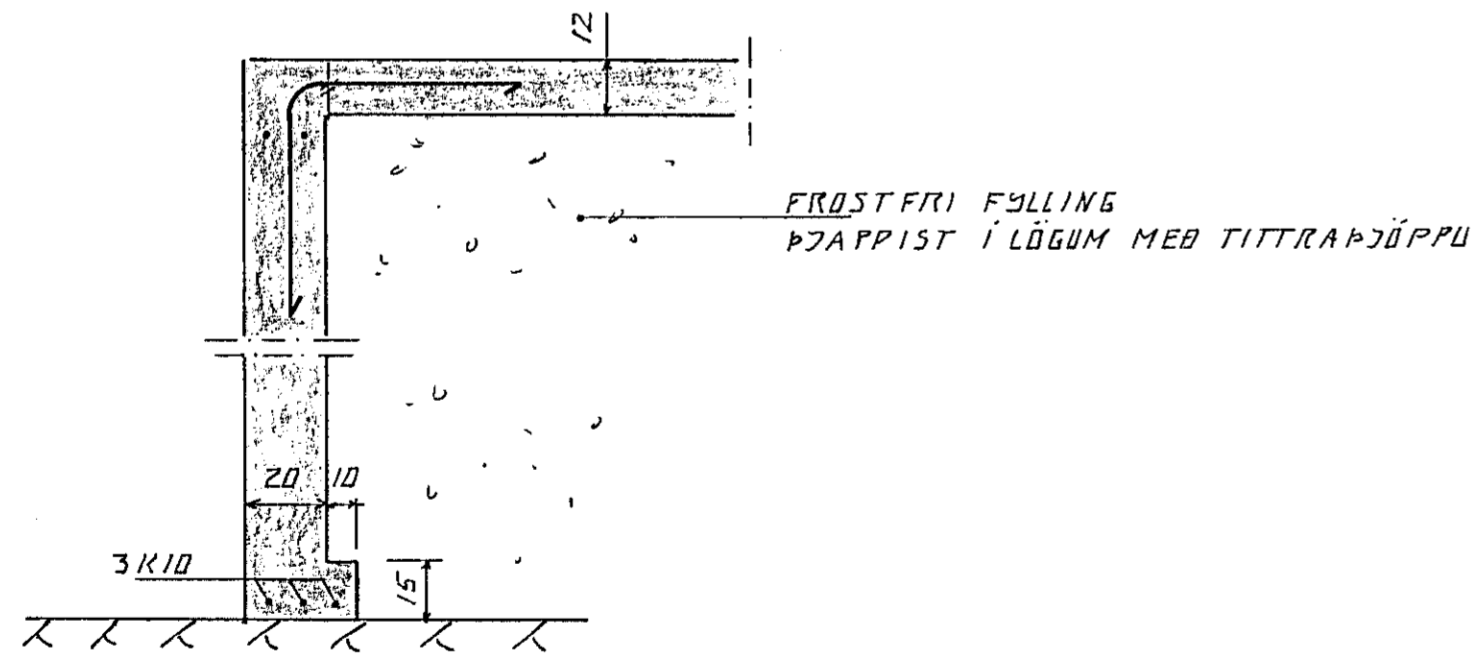

SNID 4. 1:20

SKÝRINGAR

ALMENNAR SKÝRINGAR SJA BL. 1-01
GRUNNHUND SJA BL. 1-02

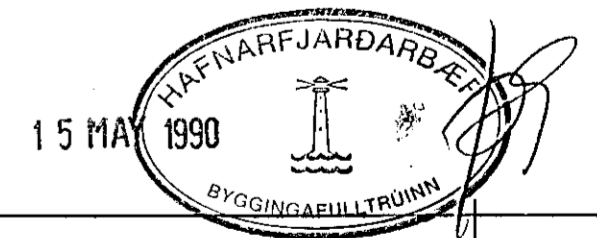

BR.NR.	DAGS.	EÐLI TÆVTINGAR.	SIGN.
EYRARHOLT 20 HAFNARFIRÐI			DAGS. APRIL 90
UNDIRSTÖÐUR. SNID			HANNAÐ <i>d.z.</i>
MÆLIKV. 1:20			TEIKNAD <i>d.z.</i>
SIGURÐUR ÞORLEIFSSON TEKNIFRÆÐINGUR F.T.F.I.			VERK NR. 9014
STRANDGÖTU 11 HAFNARFIRÐI SÍMI 54751			BLAD NR. 1-03