




**SNID A1G**  
1:20

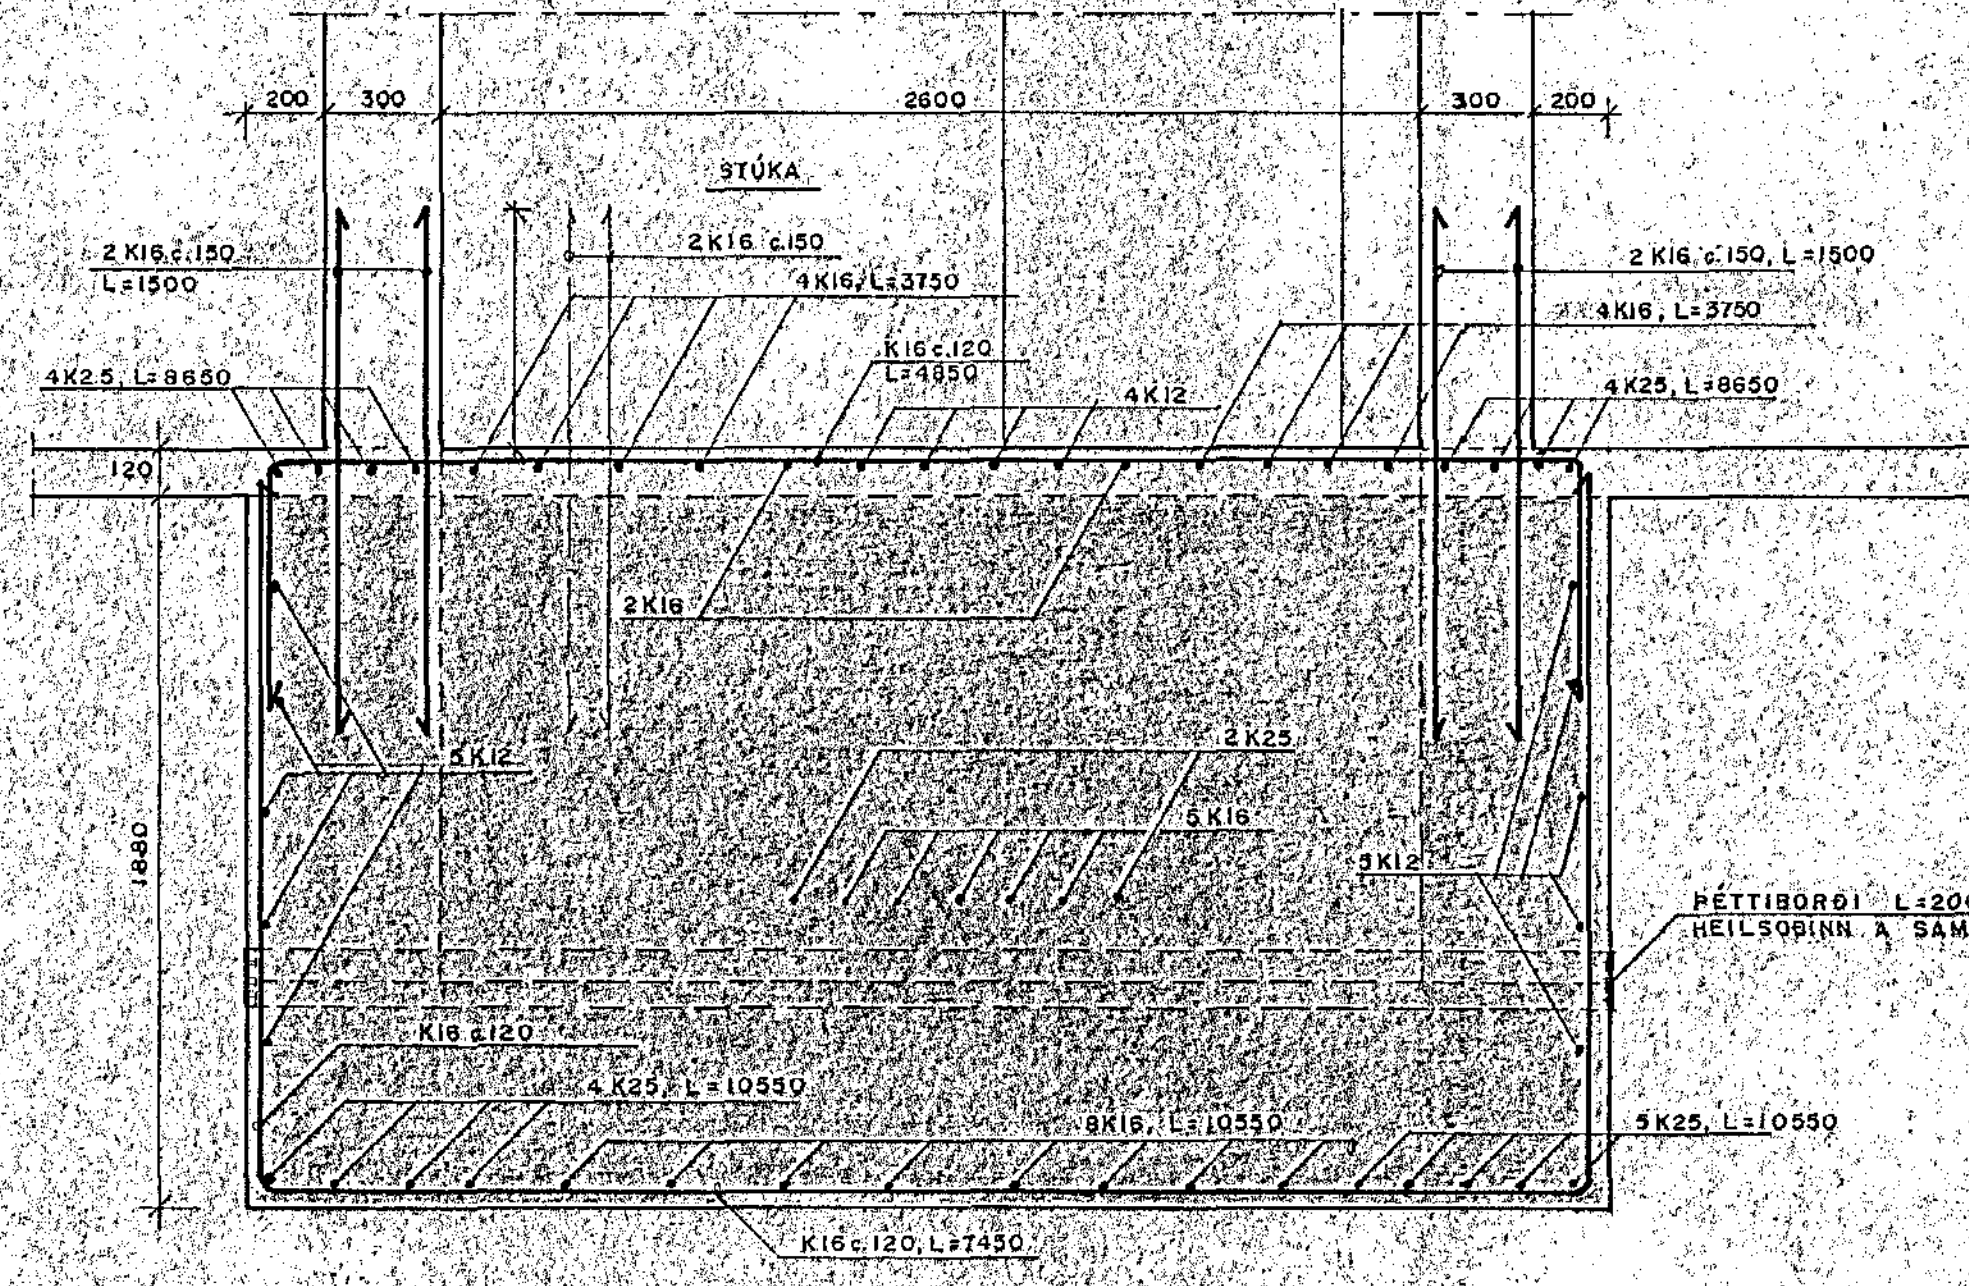


**SNID B1G**  
1:20

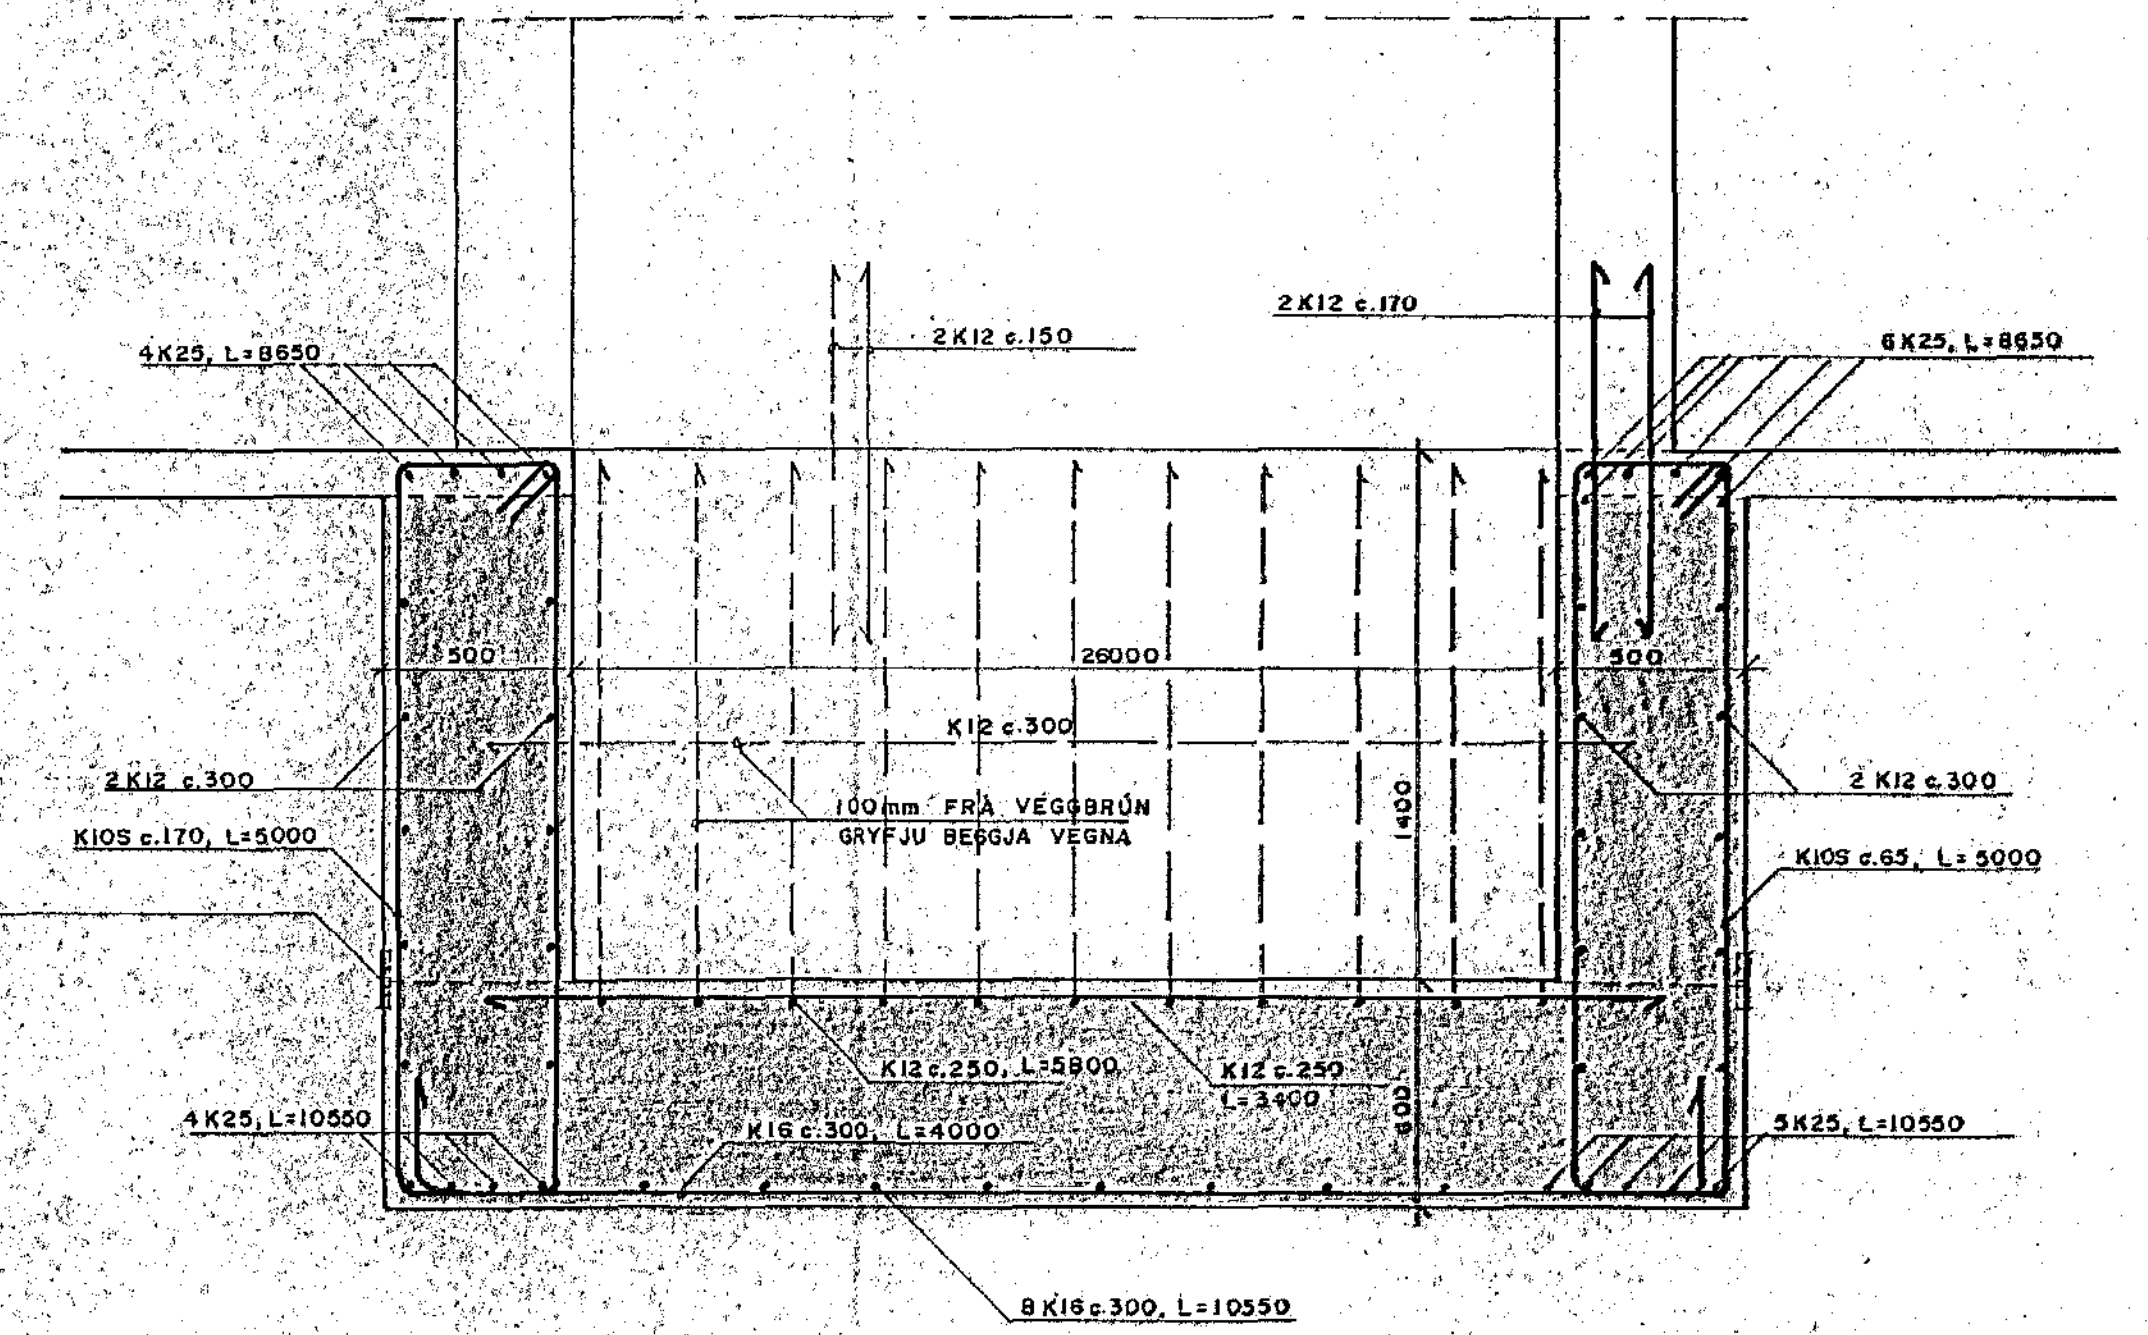


**SNID C1G**  
1:20

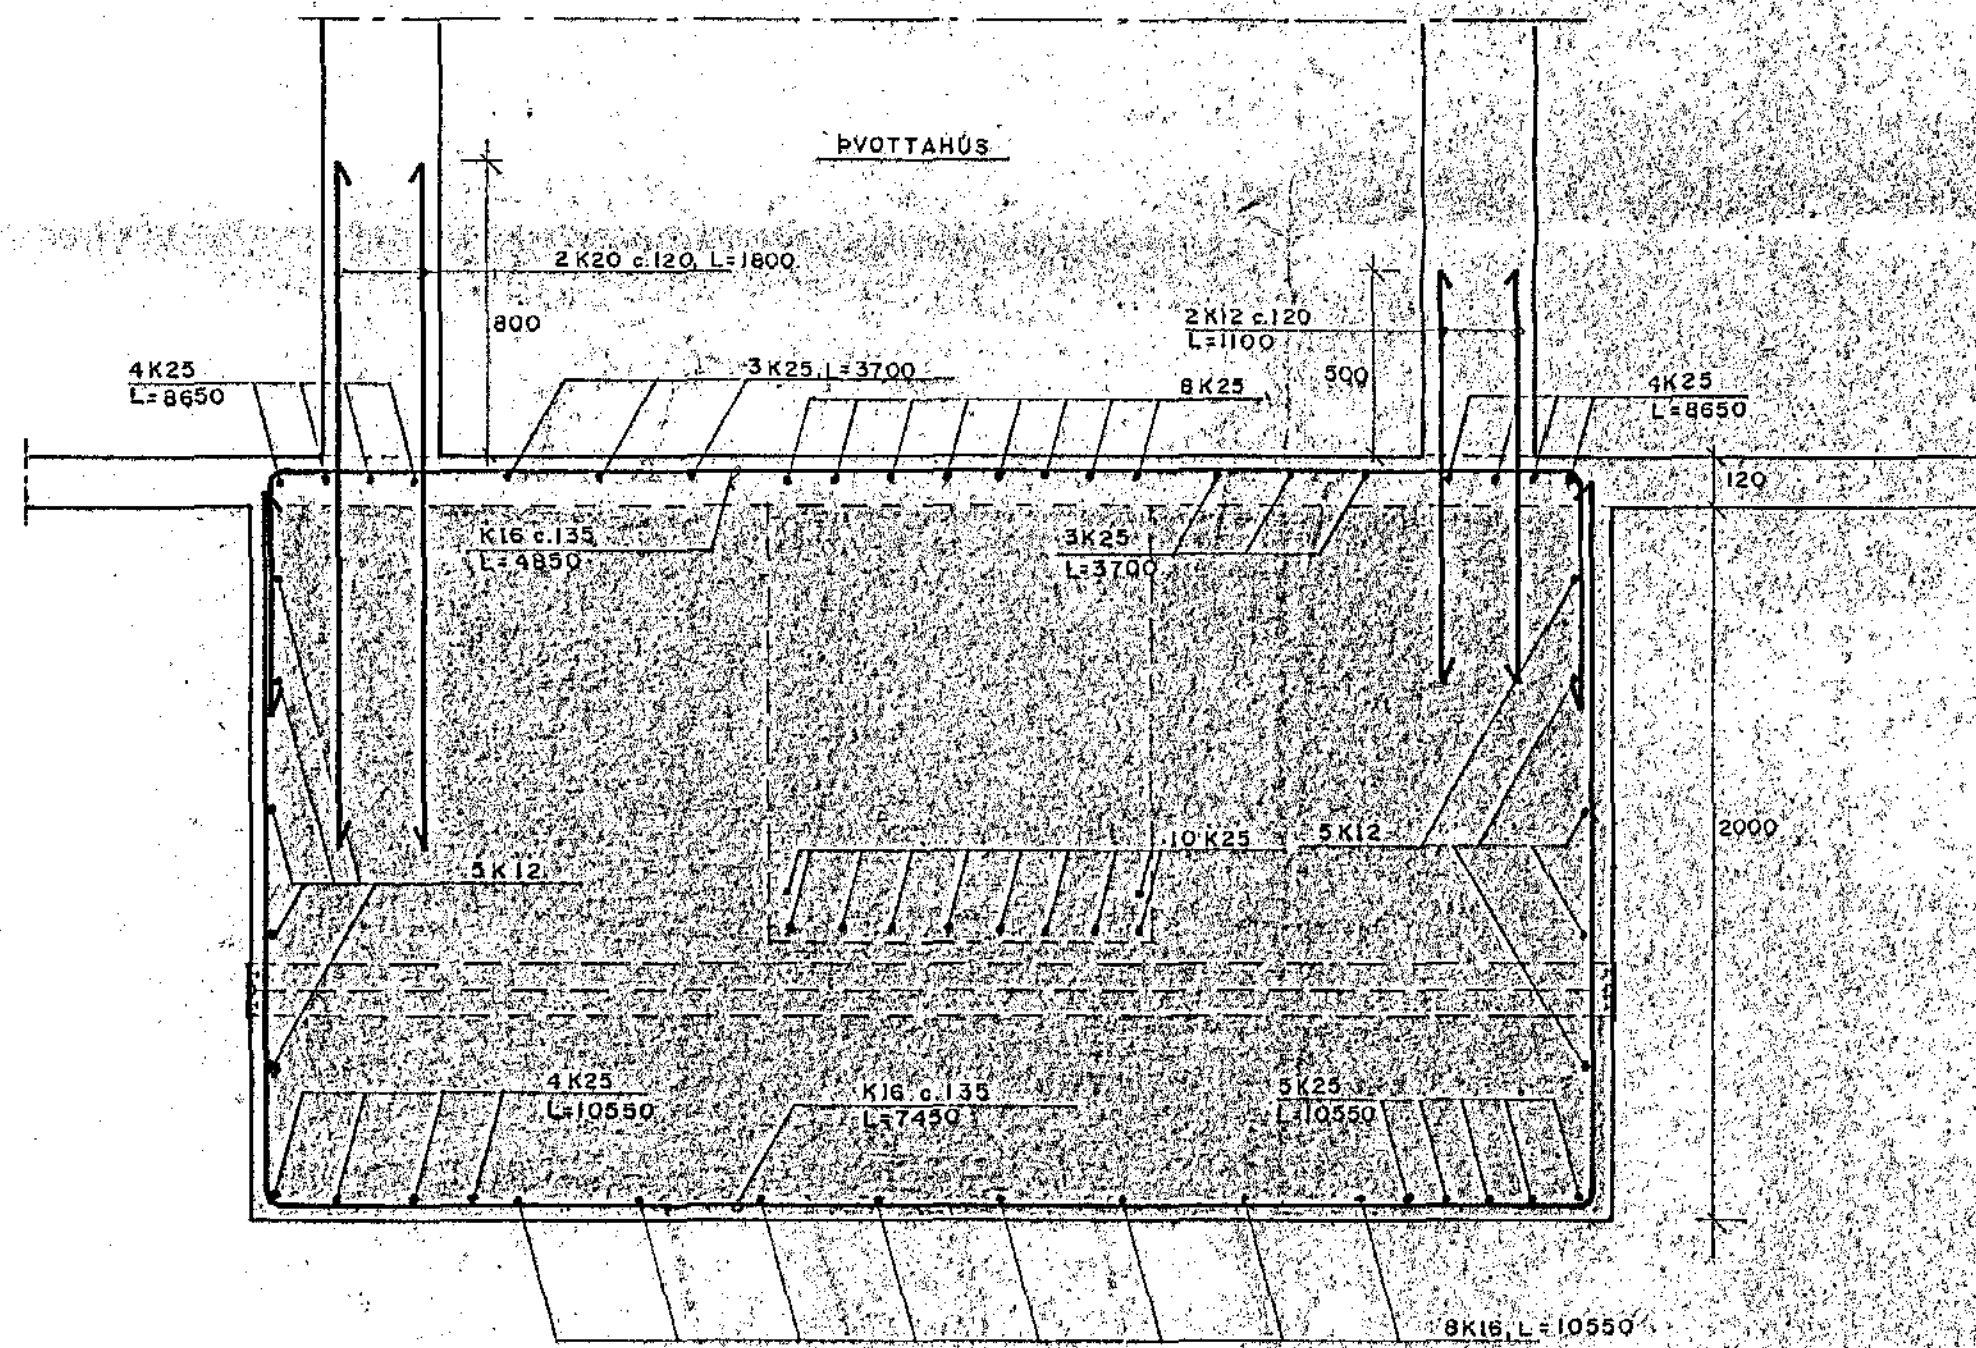


**SNID D1G**  
1:20

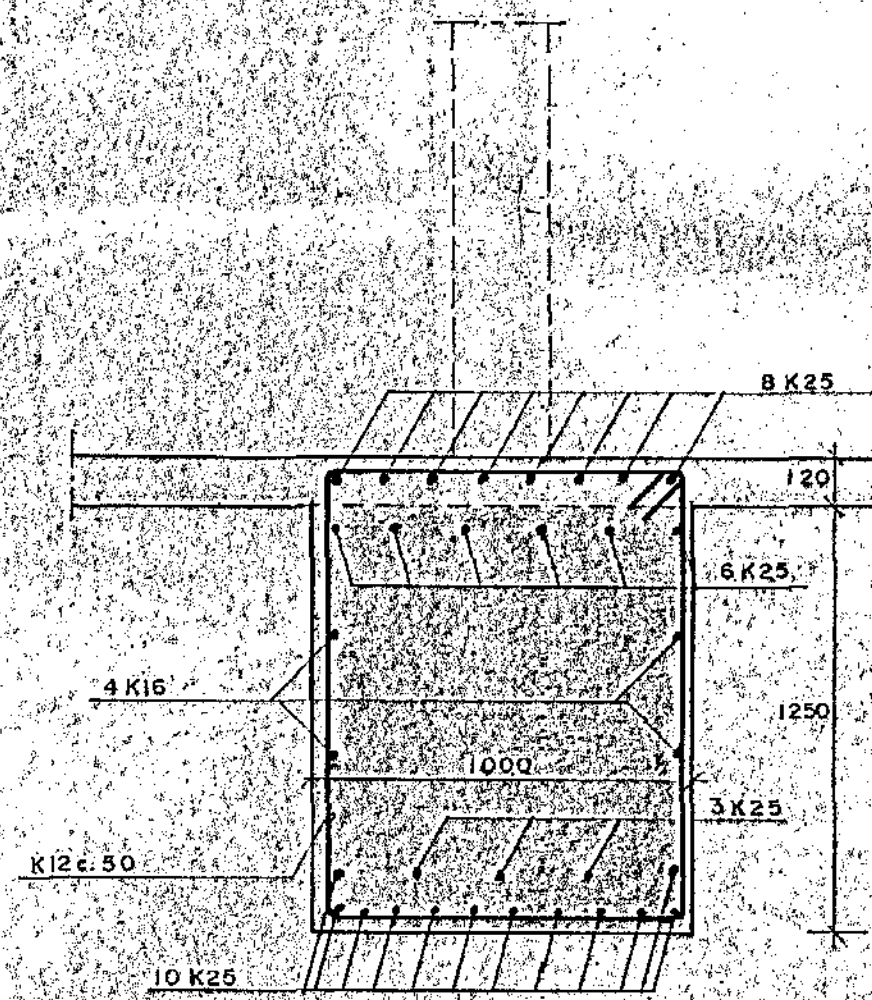

**SNID E1G**  
1:20

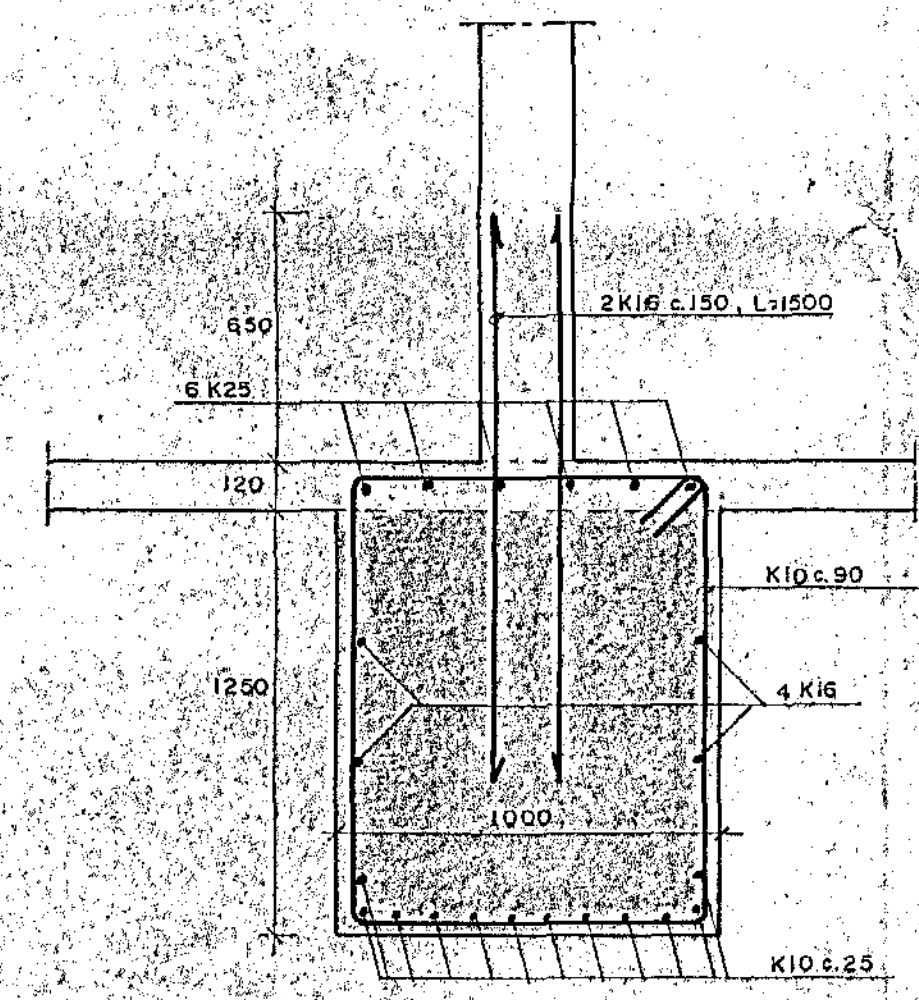

**SNID E1B**  
1:20

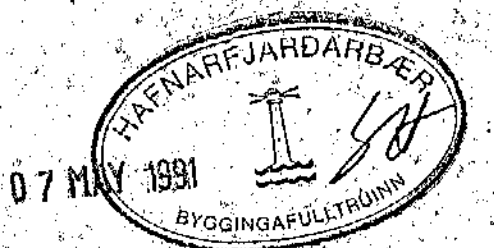

Breytingar		EYRARHOLT 6, HAFNARFIRÐI	
Nr.	Dags. / Mána.	Asmundur Asmundsson verkfræðingur Hafnarborg Kóp. Sími 4473	HÁA IKA IS M 1:20
		BURDARVIRKI SNID Í SÖKKLA	Nr. 90.03-1/6 Dags. OKT. '90
			16