


OFNATAFLA

At = 40C° Ofnatengi = 10mm

Ofn nr.	Ofn Tegund	Tenging	W Orkuþörf	Ath.
1001	VKM 21/2, L = 3600	BC	2280	
1002	VKM 21/2, L = 4000	AD	2240	
1003	P11 - 500 x 3000	BC	1700	
1004	P11 - 500 x 3000	AD	1700	
1005	P11 - 500 x 3000	BC	1700	
1006	P11 - 500 x 3000	AD	1700	
1007	P11 - 500 x 3000	BC	1700	
1008	P11 - 500 x 3000	AD	1700	
1009	P11 - 500 x 1600	BC	640	
1010	P22 - 600 x 1800	BC	2260	
1011	VKM 21/2, L = 2600	BC	1650	
1012	VKM 21/2, L = 2600	AD	2280	

Allir valdir ofnar PANEL-ofnar nema annað sé nefnt.

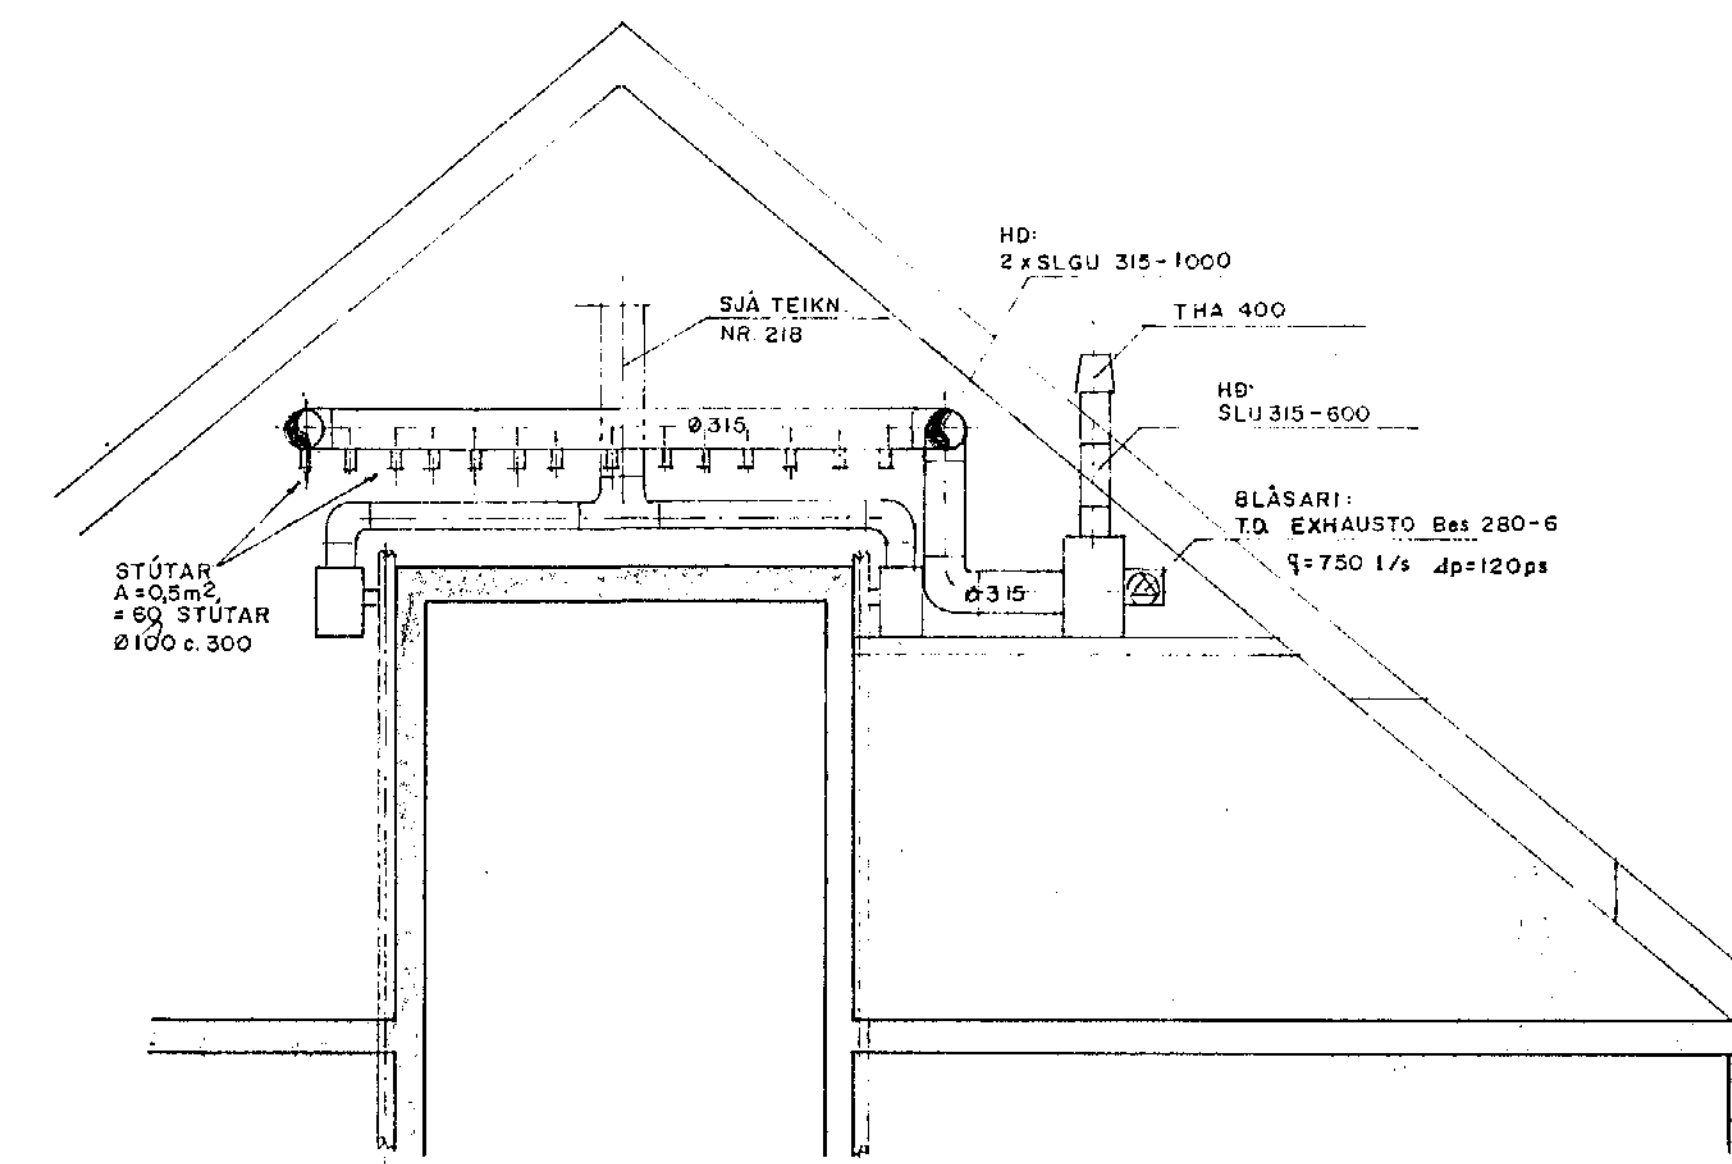

SNID A - A
1:50

26 OCT 1992



Breytingar		EYRARHOLT 6, HAFNARFIRÐI	
Nr	Dags	Nafn	
		Ásmundur Ásmundsson verkfræðingur Hamraborg Kóp. sími 44473	ÁÁ H.S.J. T.K.A.J.S. M I 50
		HITA - OG HREINLÆTISLAGNIR GRUNNMYND - RIS	Nr 90.03-2.15 Dags 3EPT '90 215