




SNID 4-4 x 1:20

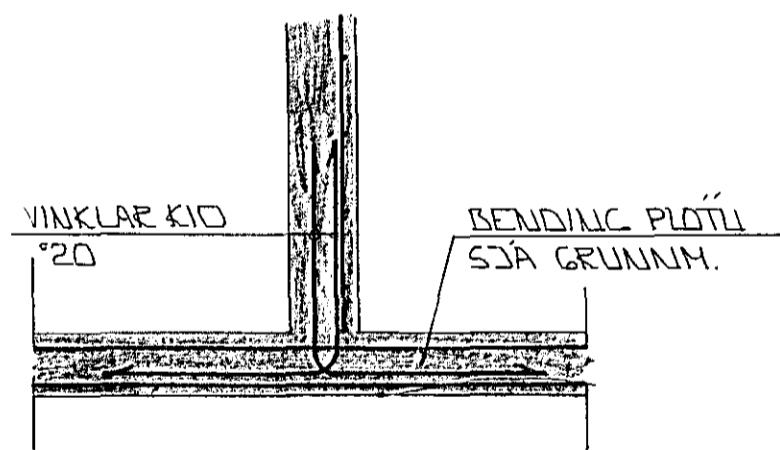

SNID 5-1:20

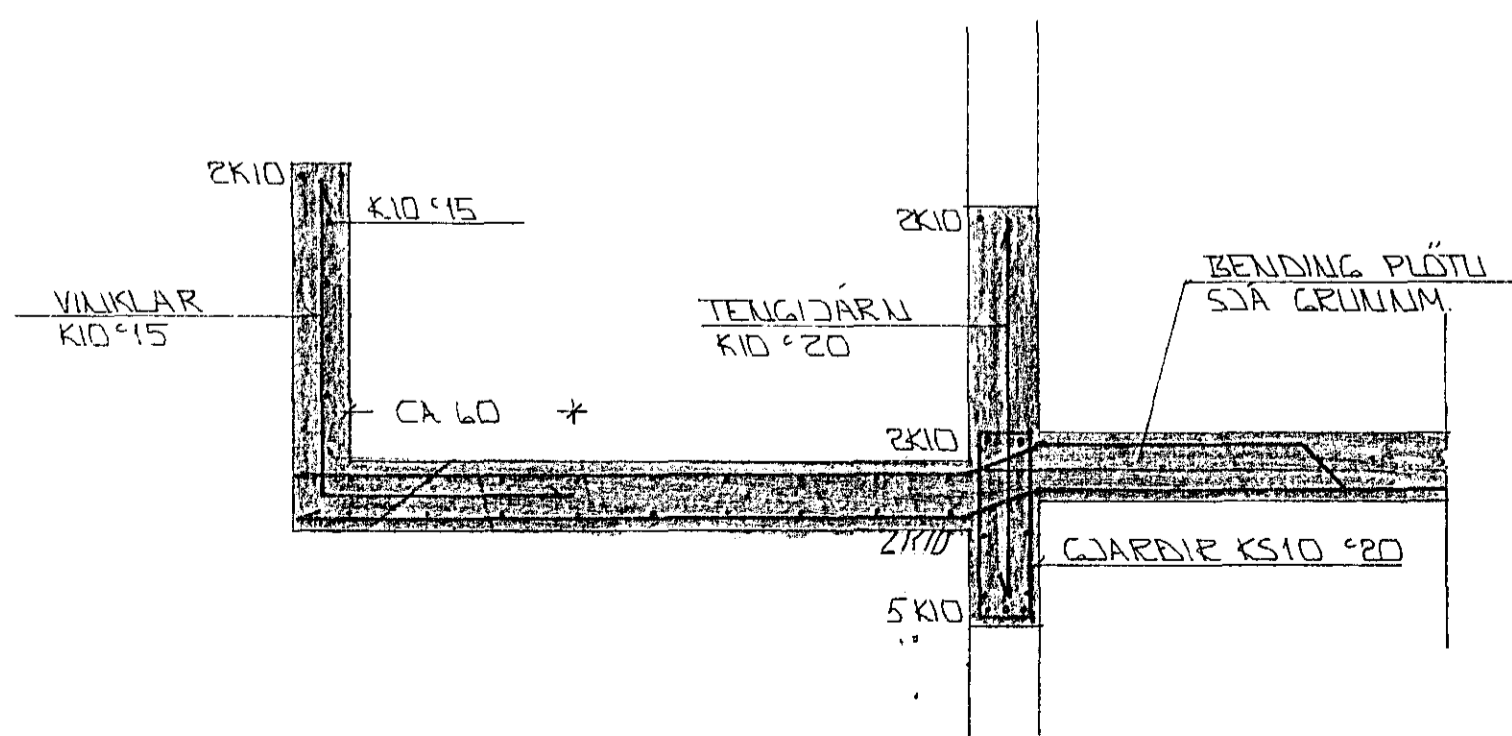


SNID 6-6 x 1:20

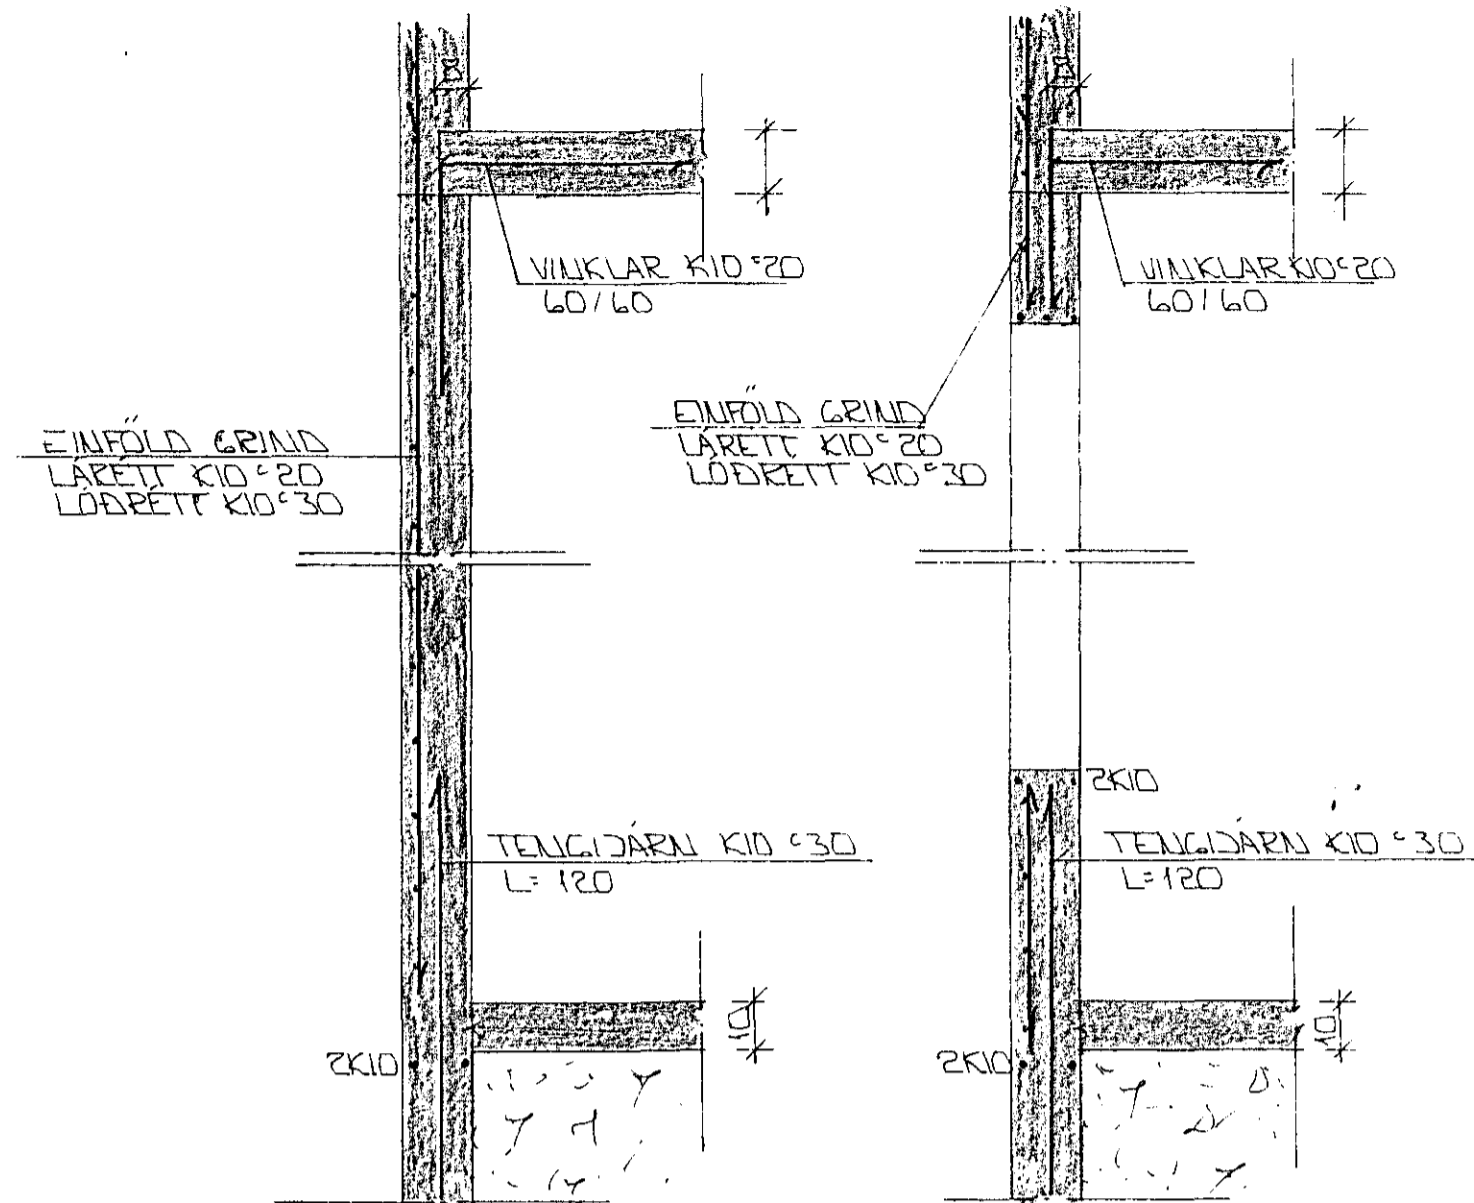


SNID X x 1:20

SNID Y x 1:20

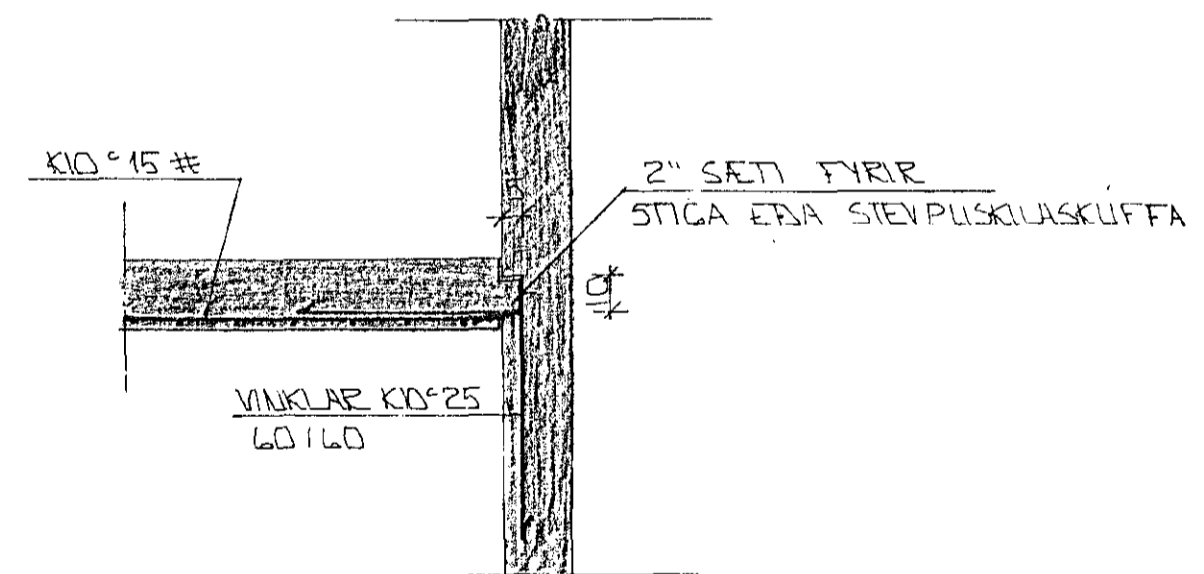

SNID 7 x 1:20

		13-MAY-1992			
BR.NR.	DAGS	EÐLI	BREYTINGAR		
DVERGHOLT 21 HAFNARFJARDI				DAGS NOV '91	
BURÐARVIRKI - SNID				HANNAÐ G.H.	
MÆLIKV. 1.1.20				TEIKNADGK	
SIGURÐUR ÞORLEIFSSON				VERK NR. 9142	
STRANDGÖTU 11 HAFNARFJARDI SÍMI 54751/54255				BLADNR. 1-06	