



SNID 5 · 1 : 20

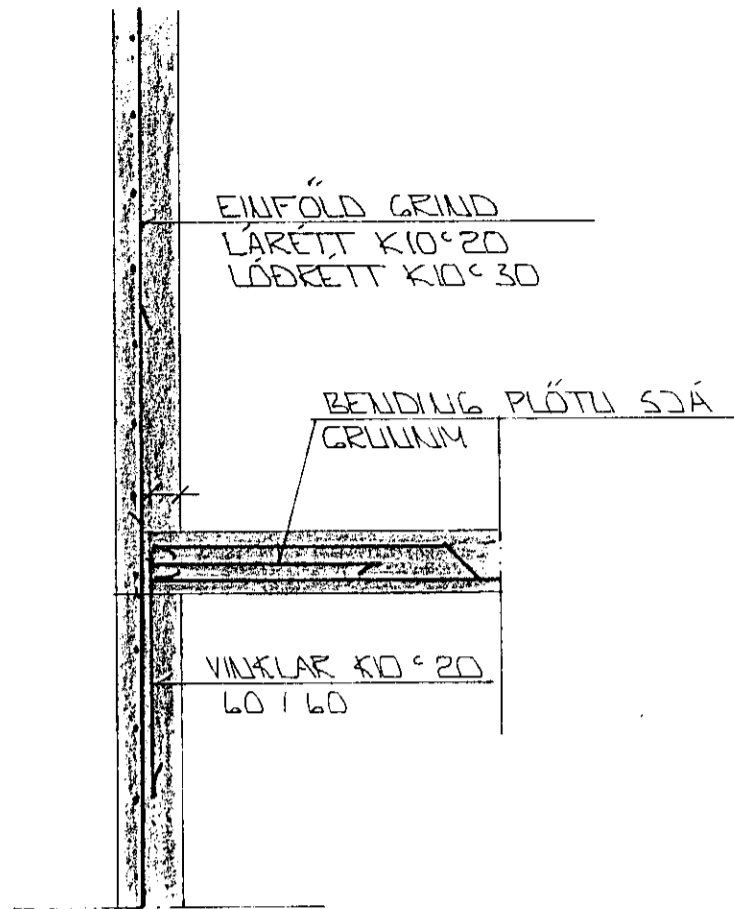


SNID 8 · 1 : 20

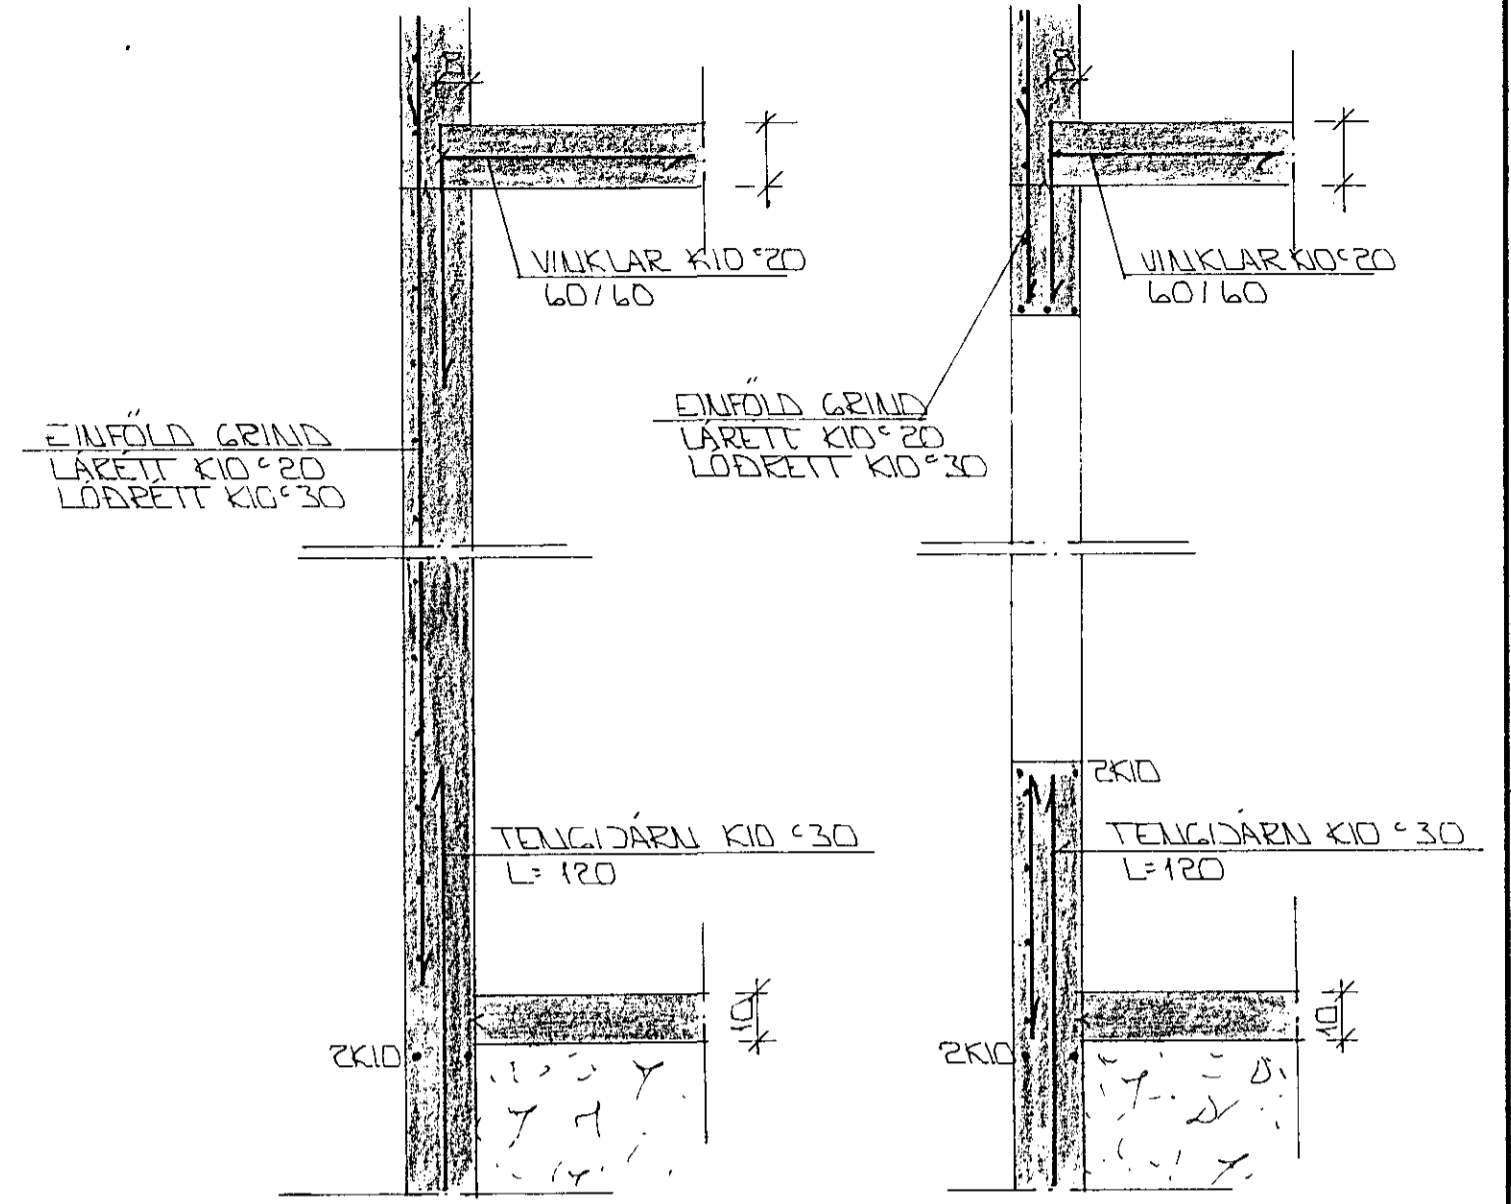


SNID X · 1 : 20


SNID V · 1 : 20

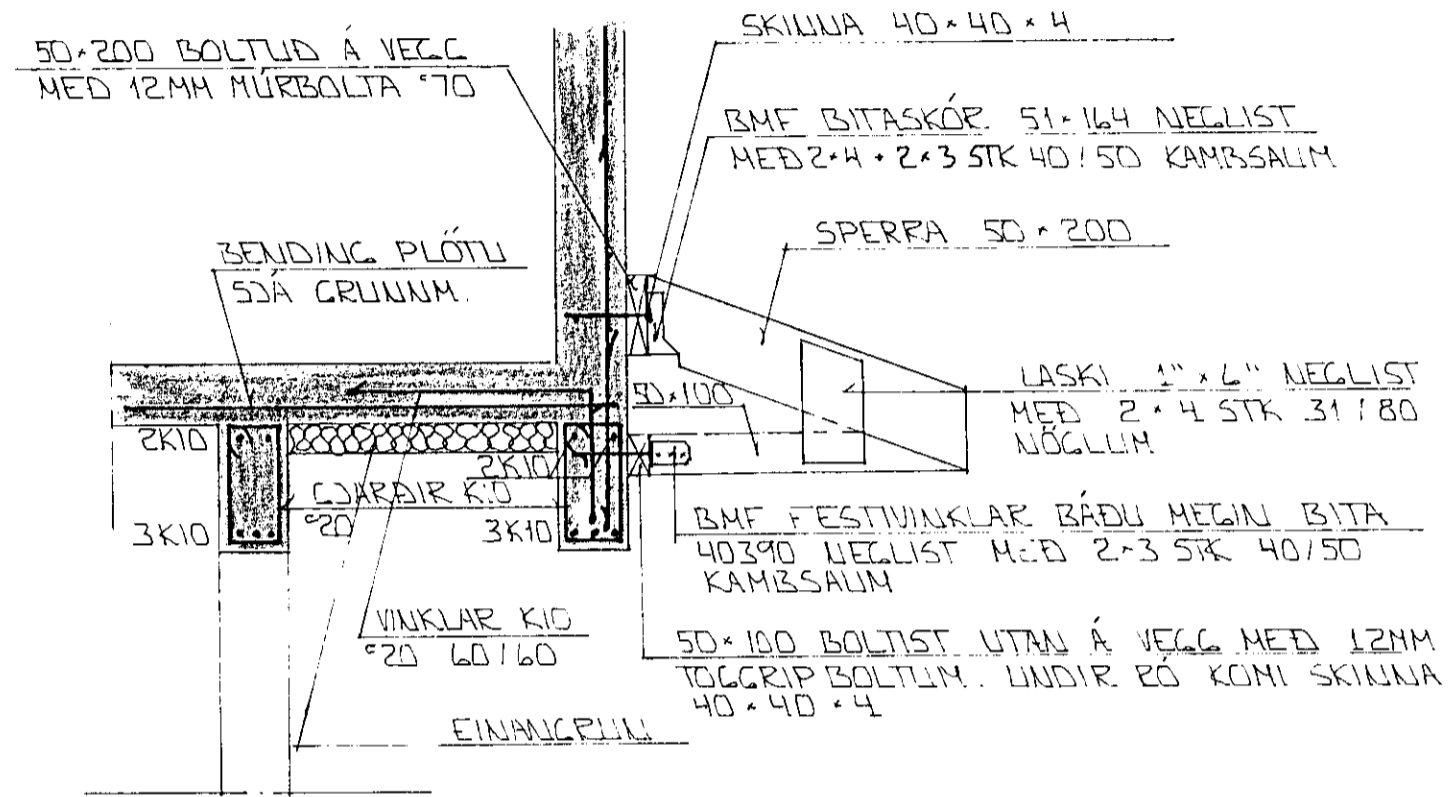


SNID 6 · 1 : 20

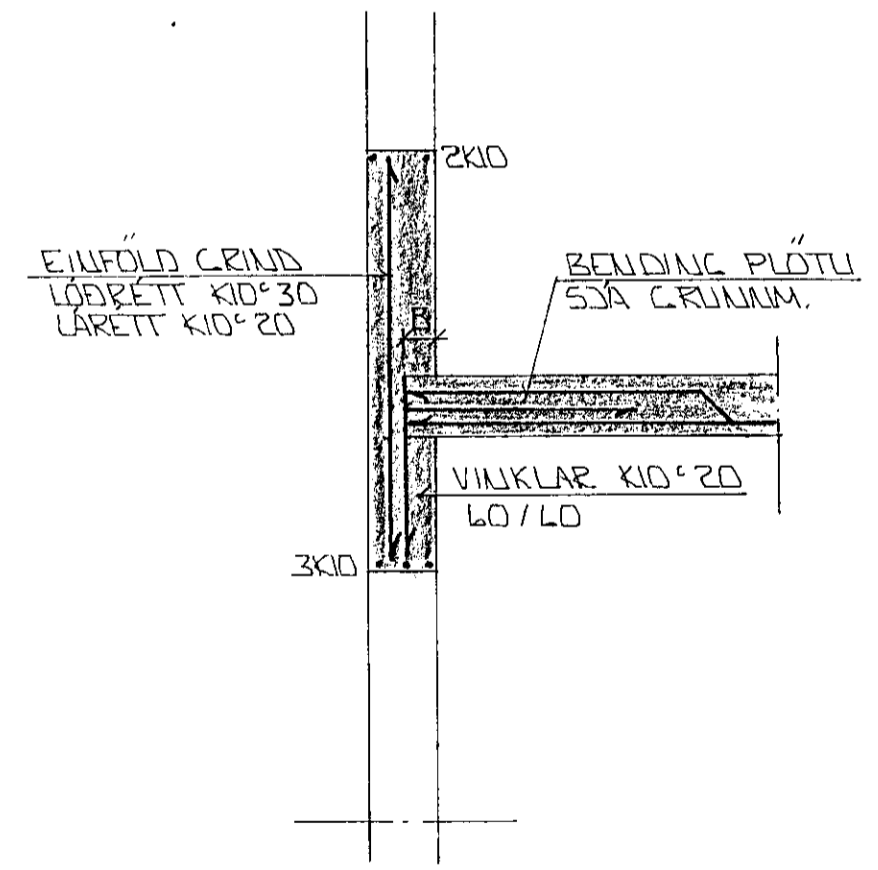


SNID 9 · 1 : 20

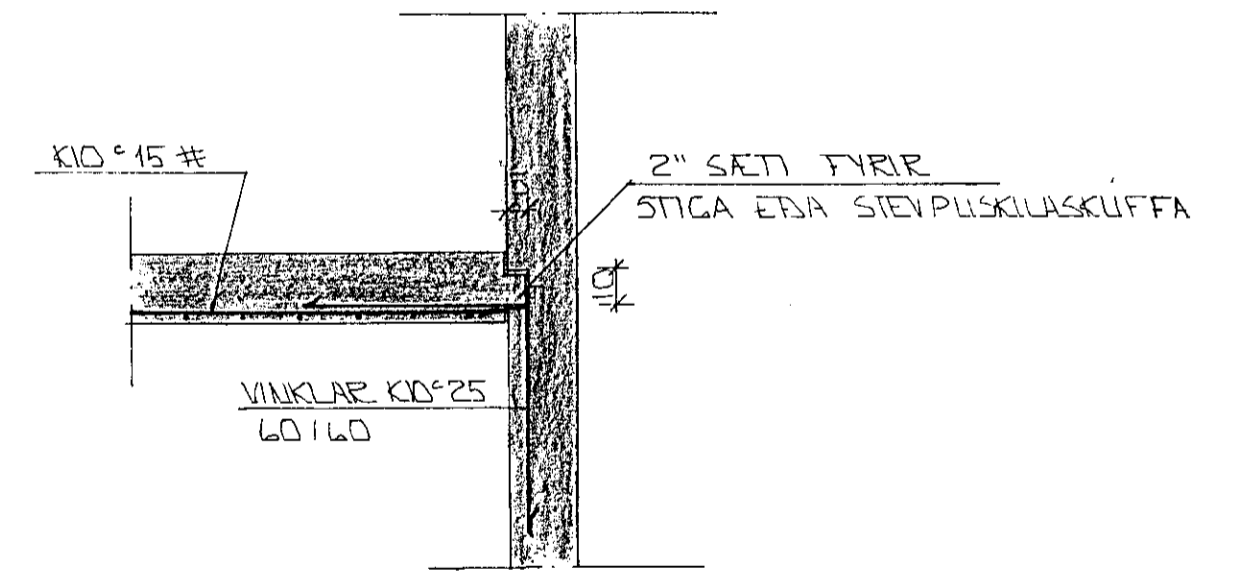

SNID 10 · 1 : 20

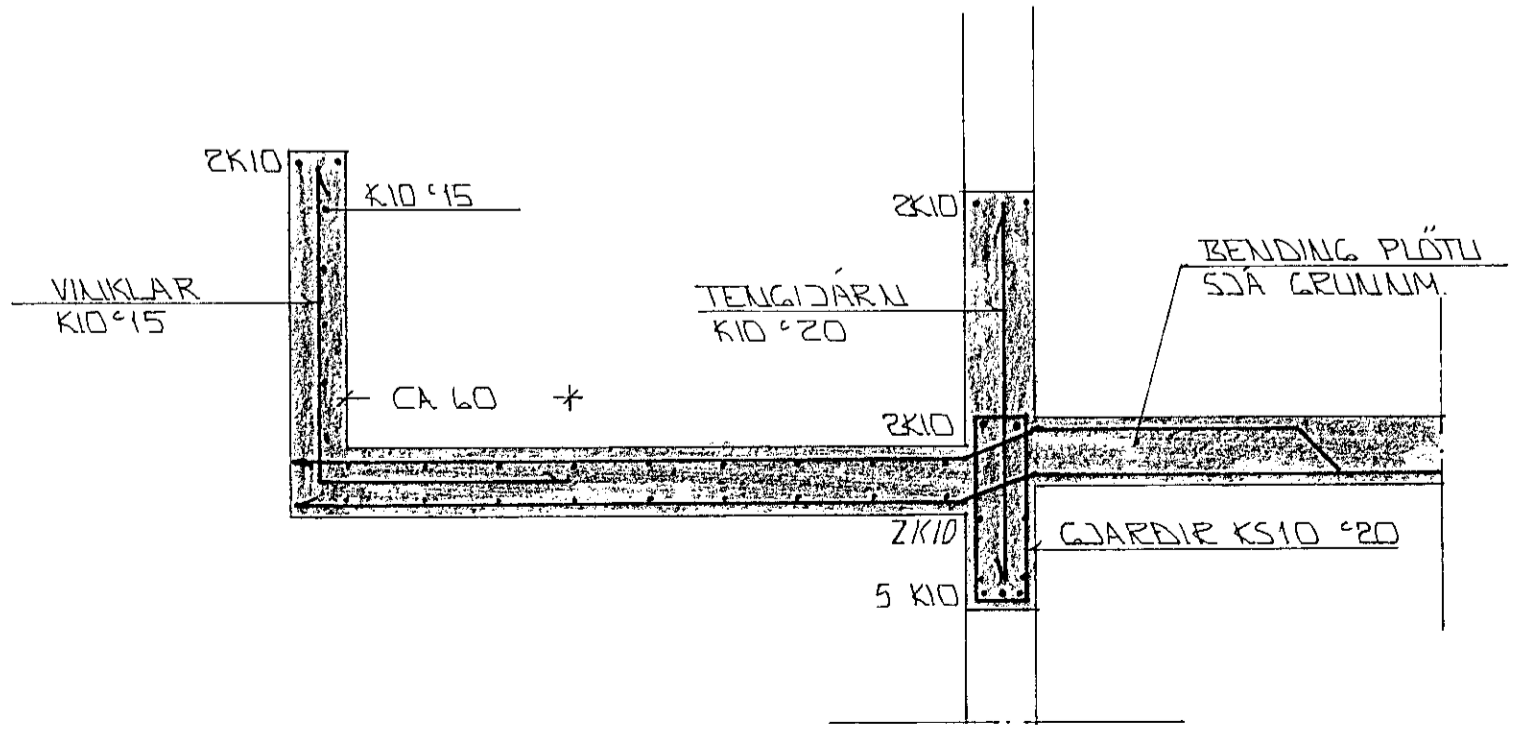

SNID 7 · 1 : 20

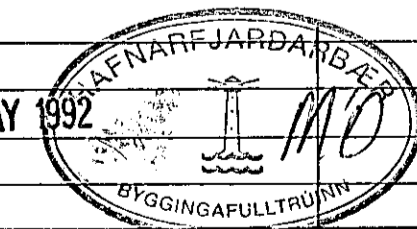14 MAY 1992			
BR.NR.	DAGS	EDLI BREVINGAR	SIGN.
		DVERGHOLT 23 HAFNARFJEDI	DAGS NOV 91
		BURÐARVIRKI SNID	HANNAS 4/21
		MELIKV. 1 : 20	TEIKNAD GH
		SIGURÐUR ÞORLEIFSSON TEKNIFRÆÐINGUR F.T.F.I.	VERK NR. 9143
		STRANDGÖTU 11 HAFNARFJEDI SIMI 54751/54255	BLADNR. 1-07