

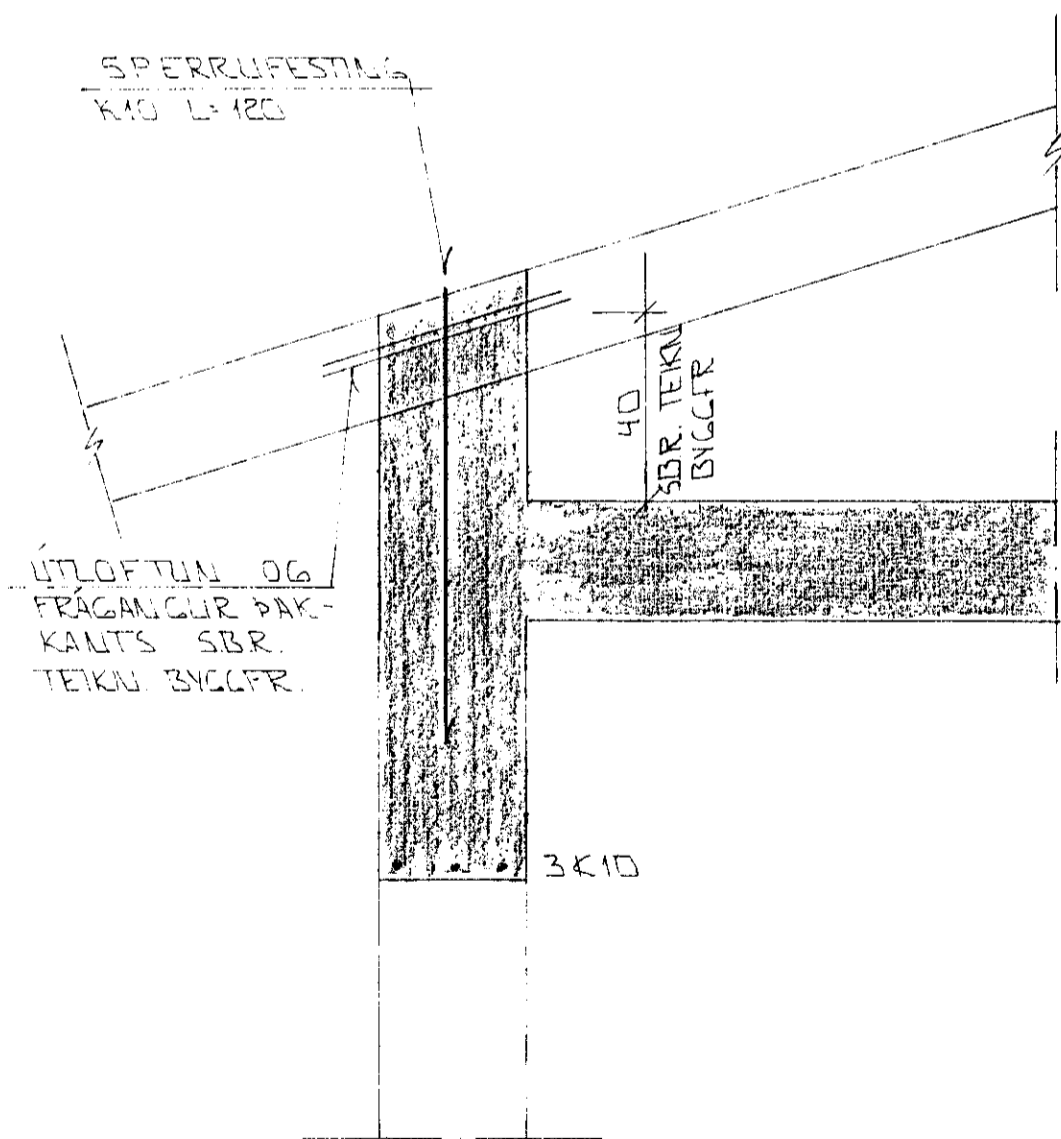


SNID 11 YFIR SVALACLUCCUM 1:10

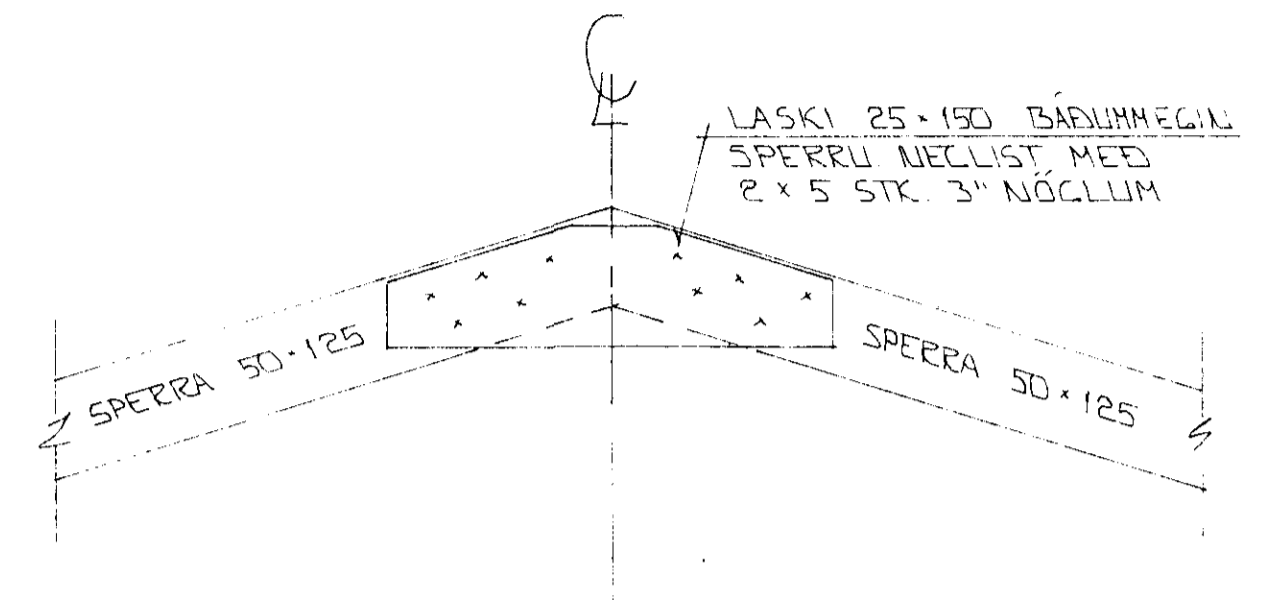


SNID 12-12 1:10

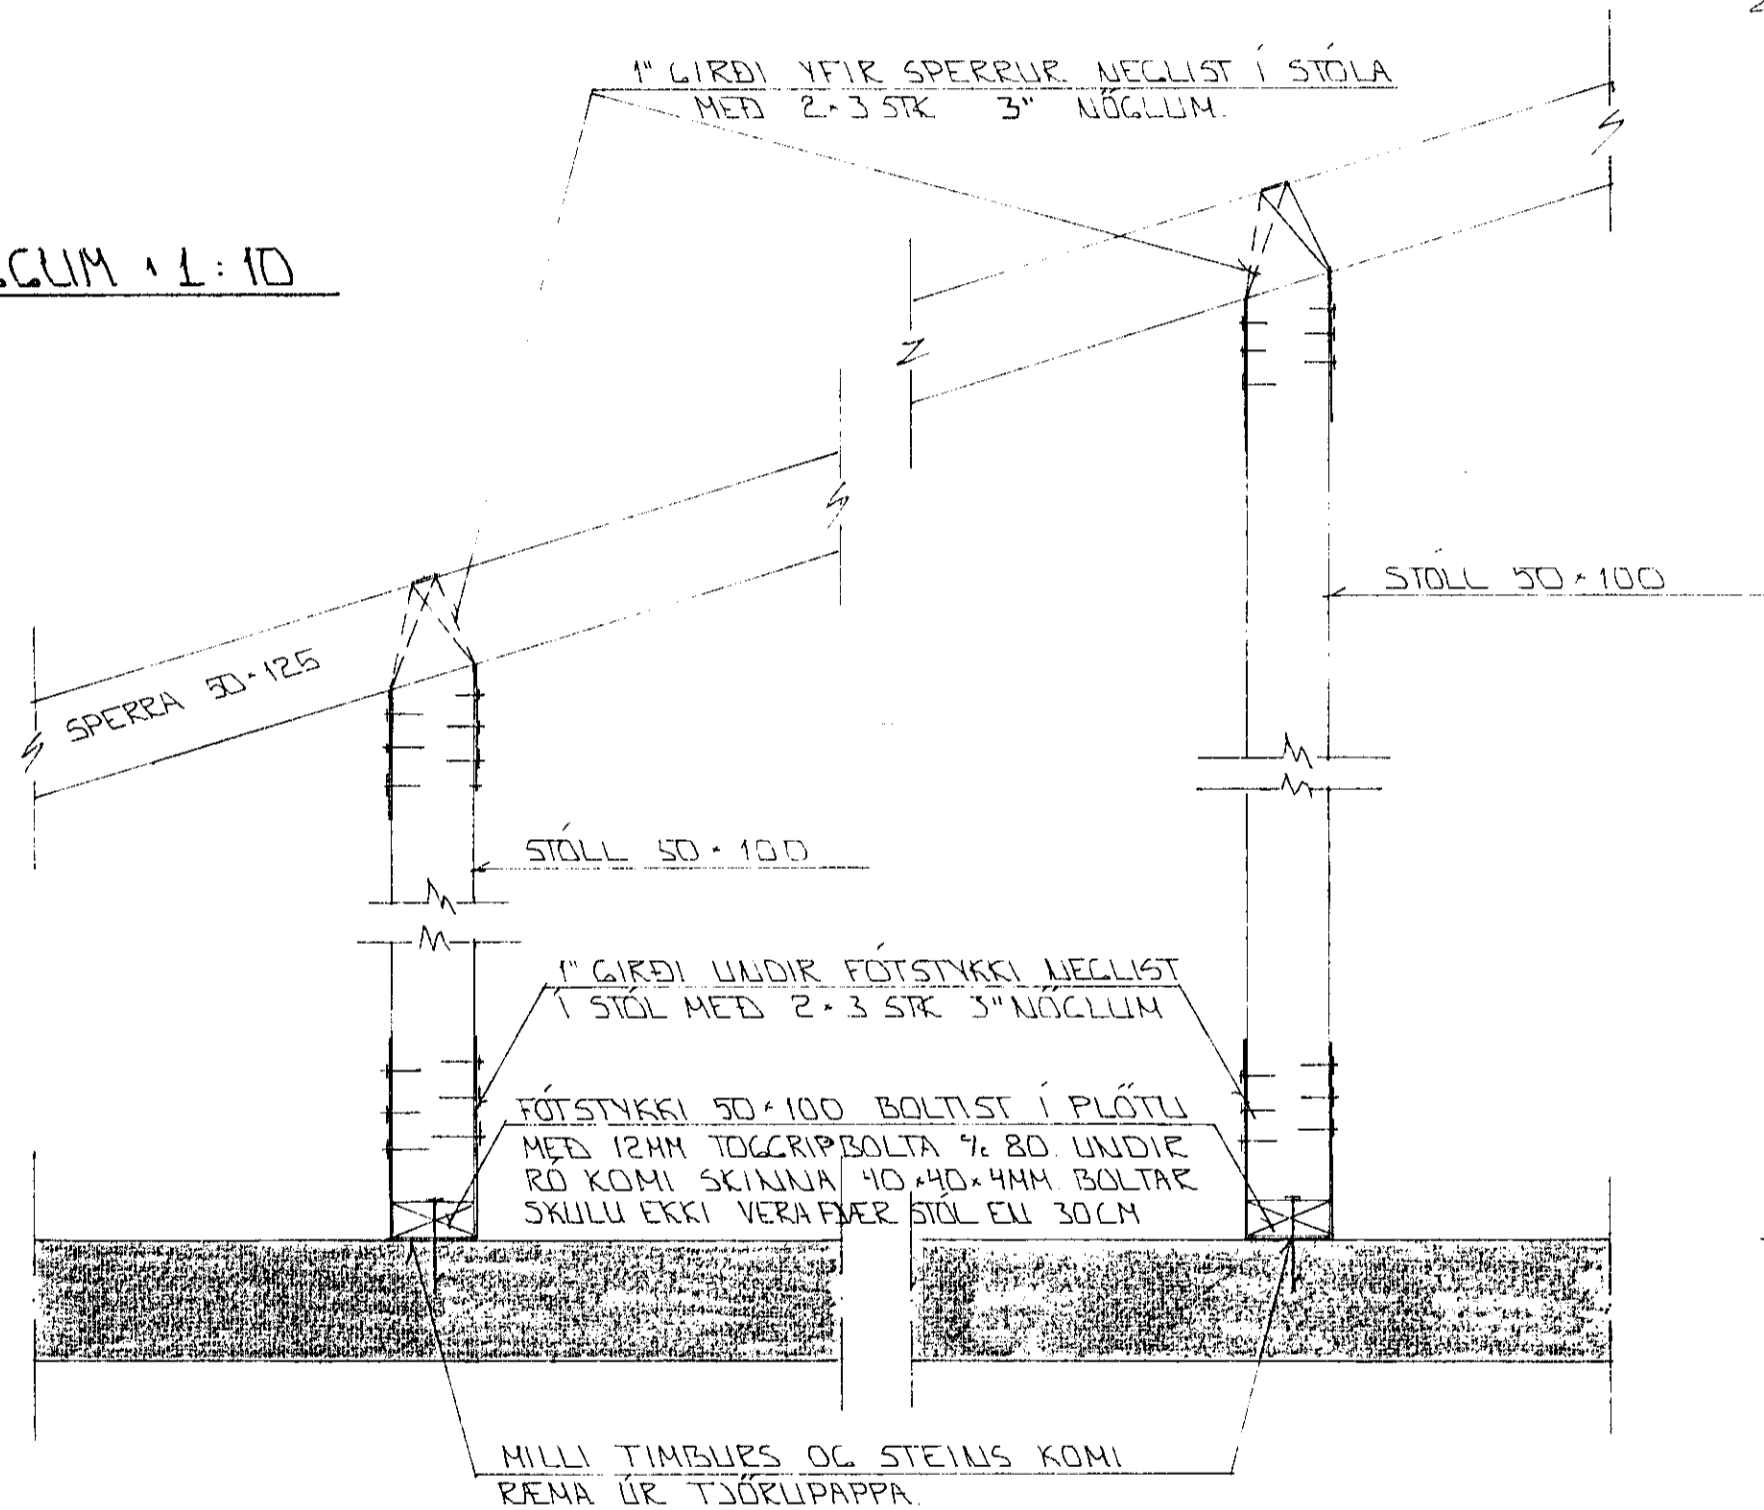

SKÝRINLAR

ALMENNAR SKÝRINGAR SJA BL. NR. 1-01.

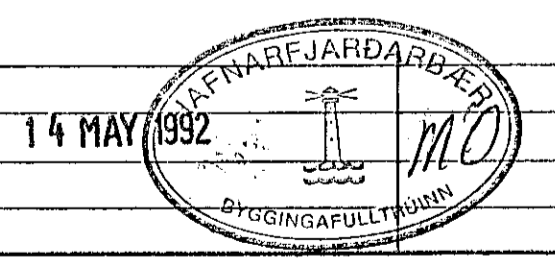

BR. NR.	DAGS	EBLI BREVINGAR	SIGN.
			DAGS NOV '91
DVERGHOLT 23 HAFNARFIRÐI			HANNAÐ
ÞAKVIRKI - SNID			TEIKNAD <i>GF</i>
MÆLIKV. 1:10			VERK NR. 9143
SIGURÐUR ÞORLEIFSSON TEKNIFRÆÐINGUR F.T.F.I.			BLAD NR. 1-09
STRANDGÖTU 11 HAFNARFIRÐI SÍMI 54751/54255			