




SNID 5 · 1 : 20

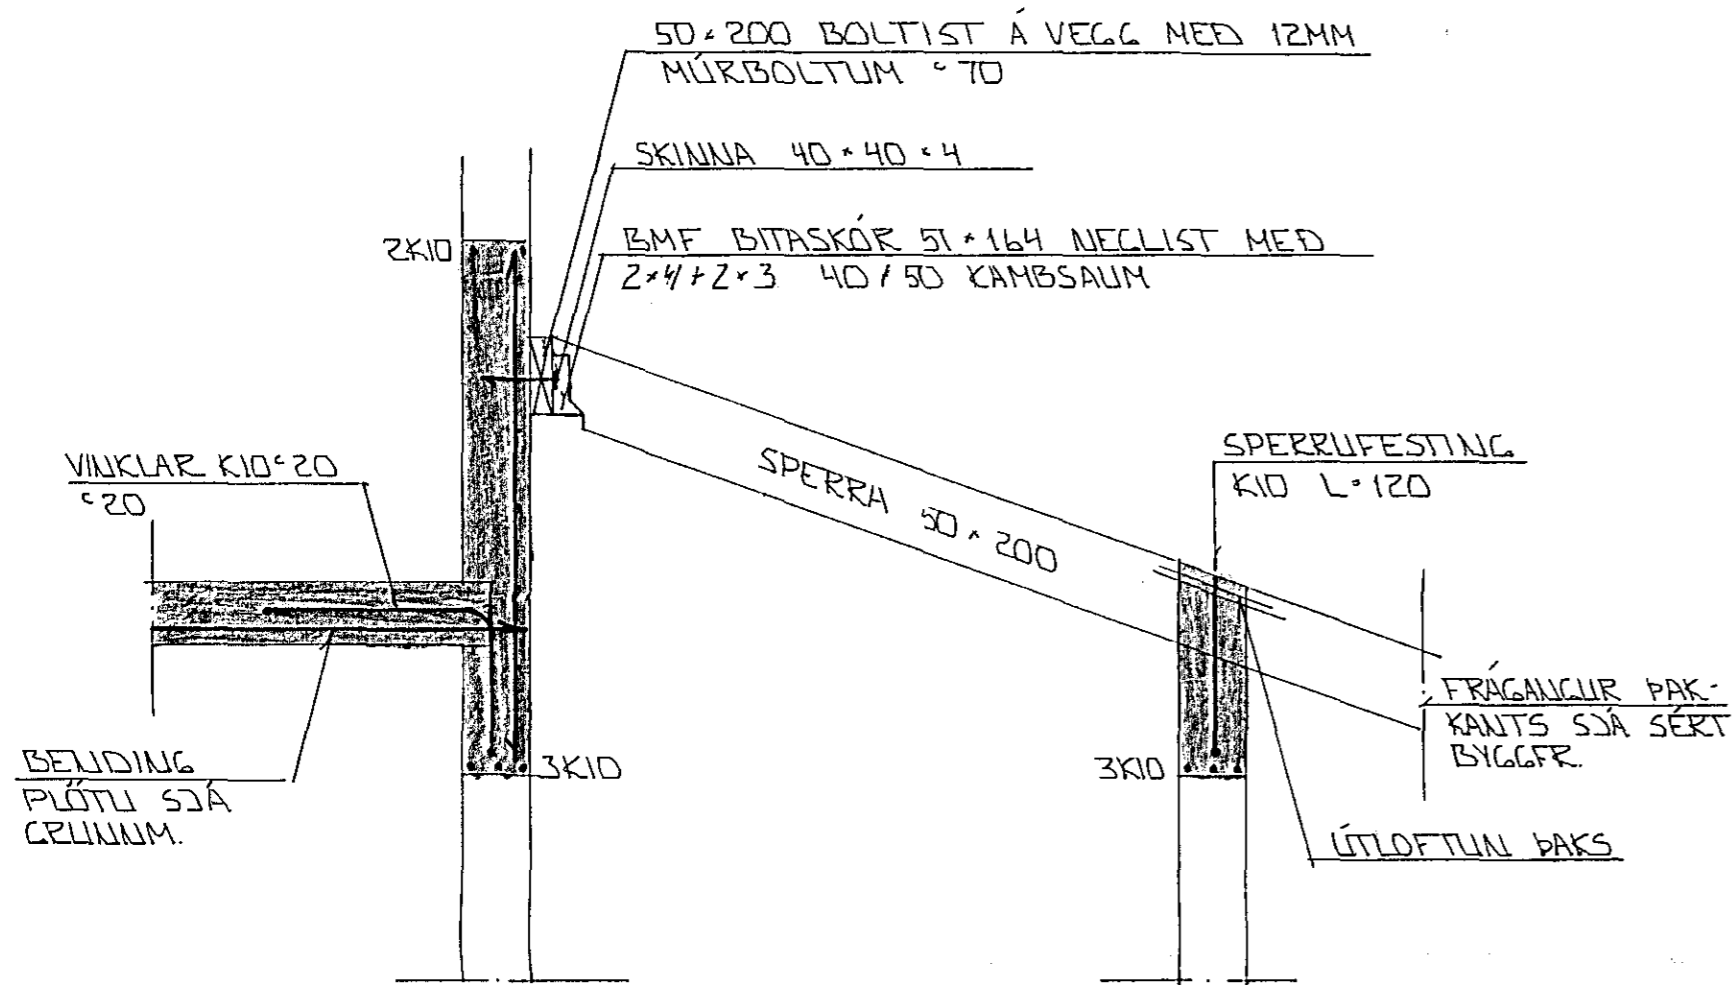


SNID 6 - 6 · 1 : 20

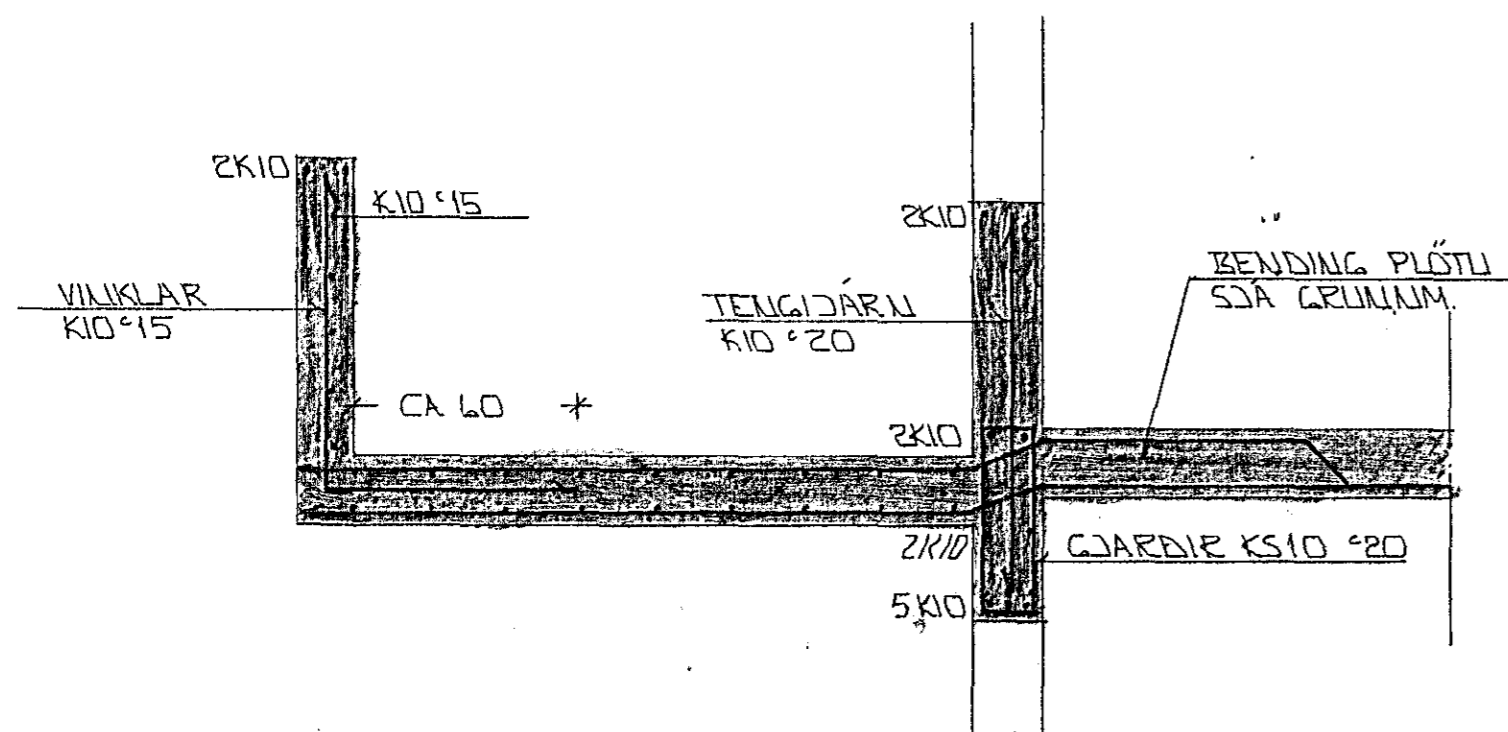


SNID 7-7 · 1 : 20

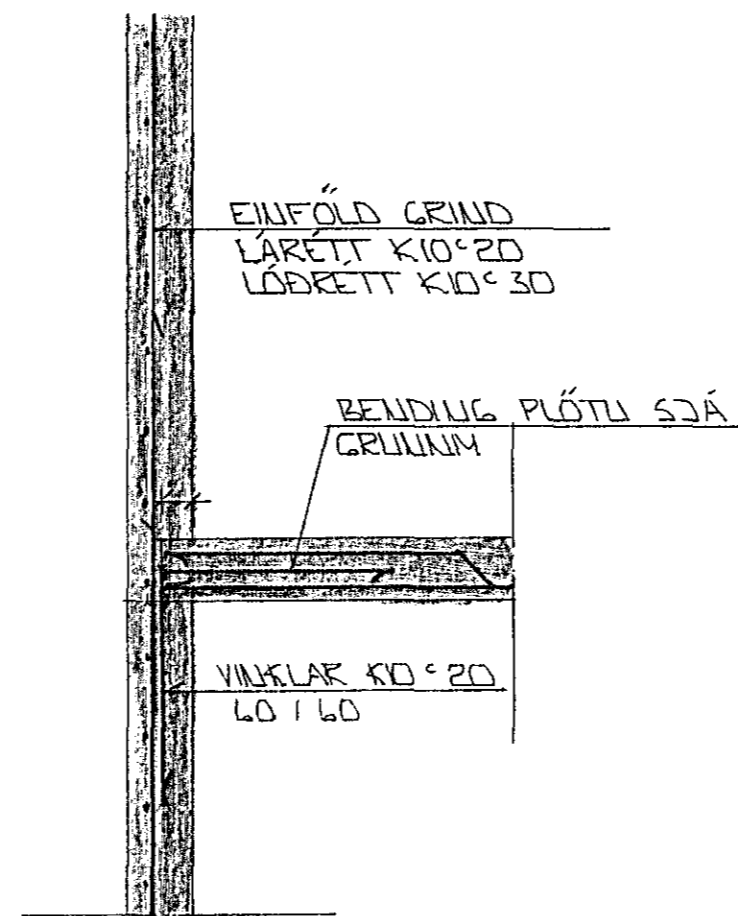

SNID 8 · 1 : 20

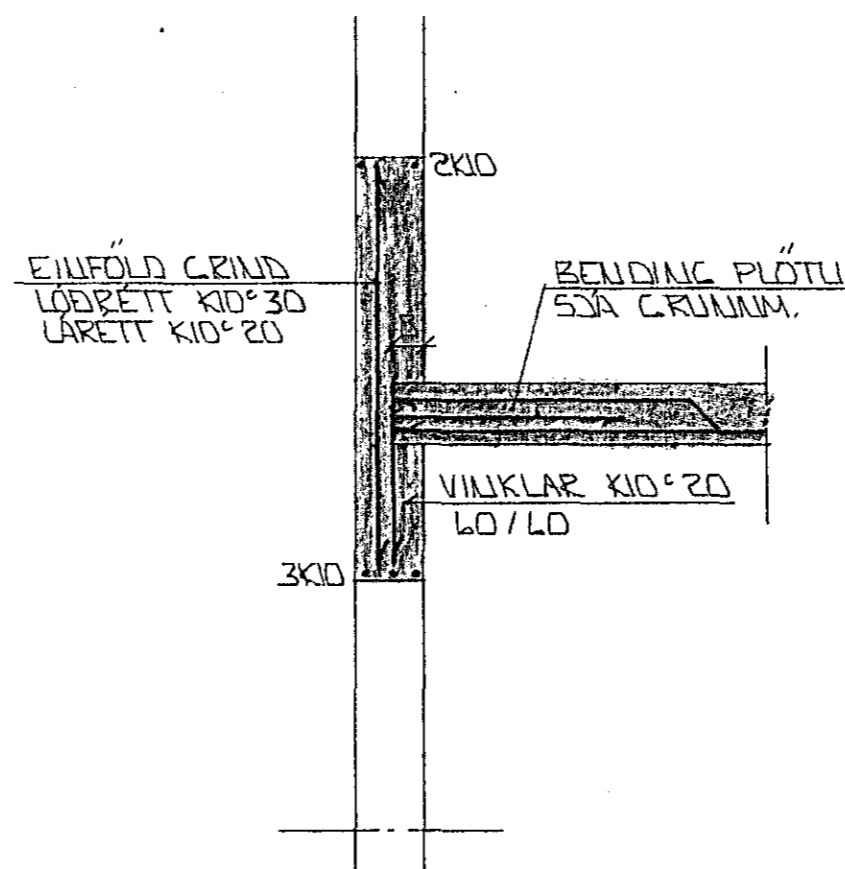


SNID 9 · 1 : 20

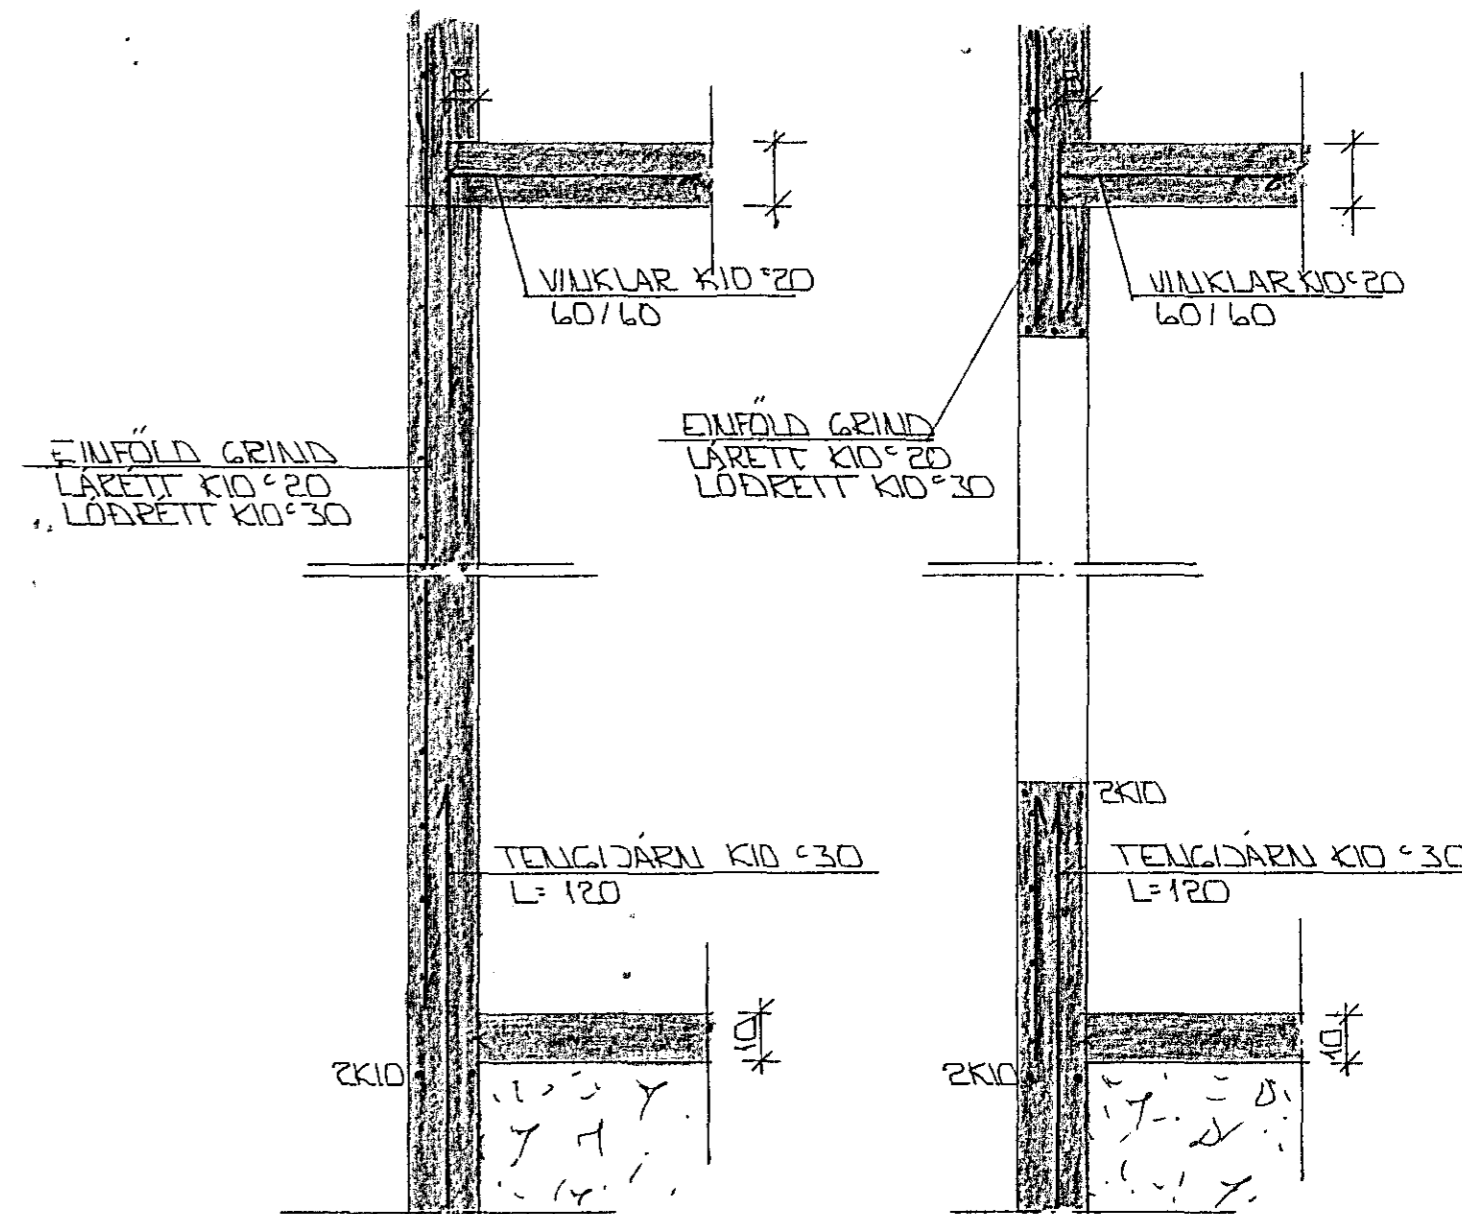


SNID X · 1 : 20

SNID Y · 1 : 20

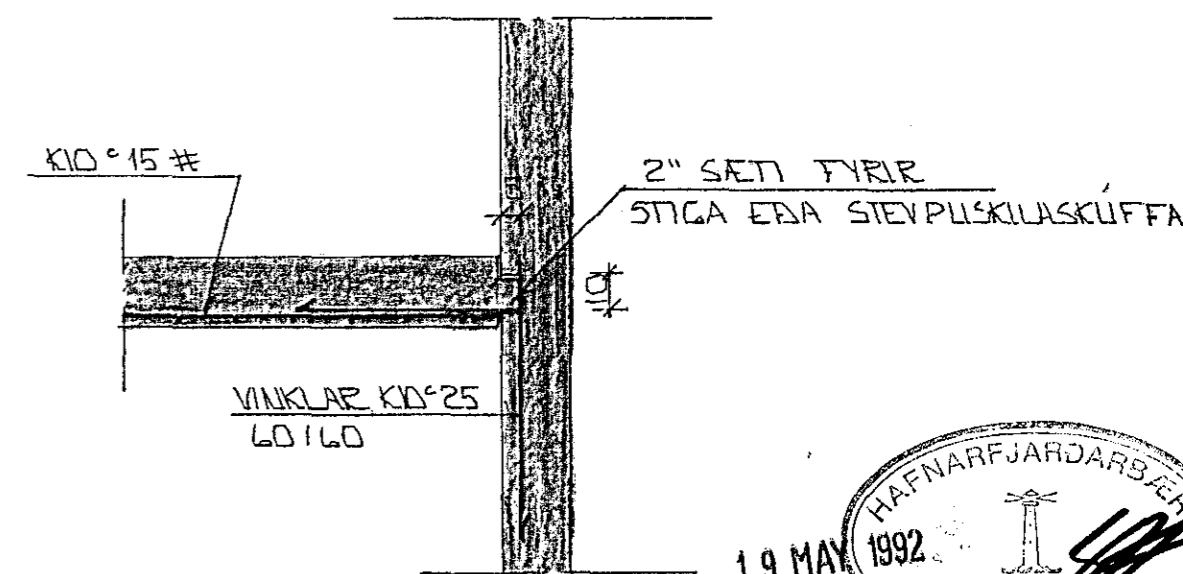

SNID 10 · 1 : 20

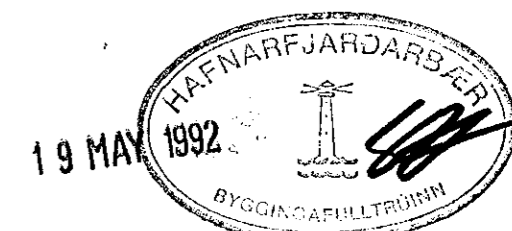

BR.NR.	DAGS.	EDLI BREVTINGAR	SIGN.
			DAGS. NÓV '91
DVERCHOLT 25 HAFNARFIRÐI			HANNA
BURDARVIKRI - SNID			TEIKNAD GH
MELIKV. 1 : 20			VERK NR. 9144
SIGURÐUR ÞORLEIFSSON TEKNIFRÆÐINGUR F.T.F.I.			BLAD NR. 1-08
STRANDGÖTU 11 HAFNARFIRÐI SÍMI 54751/54255			