

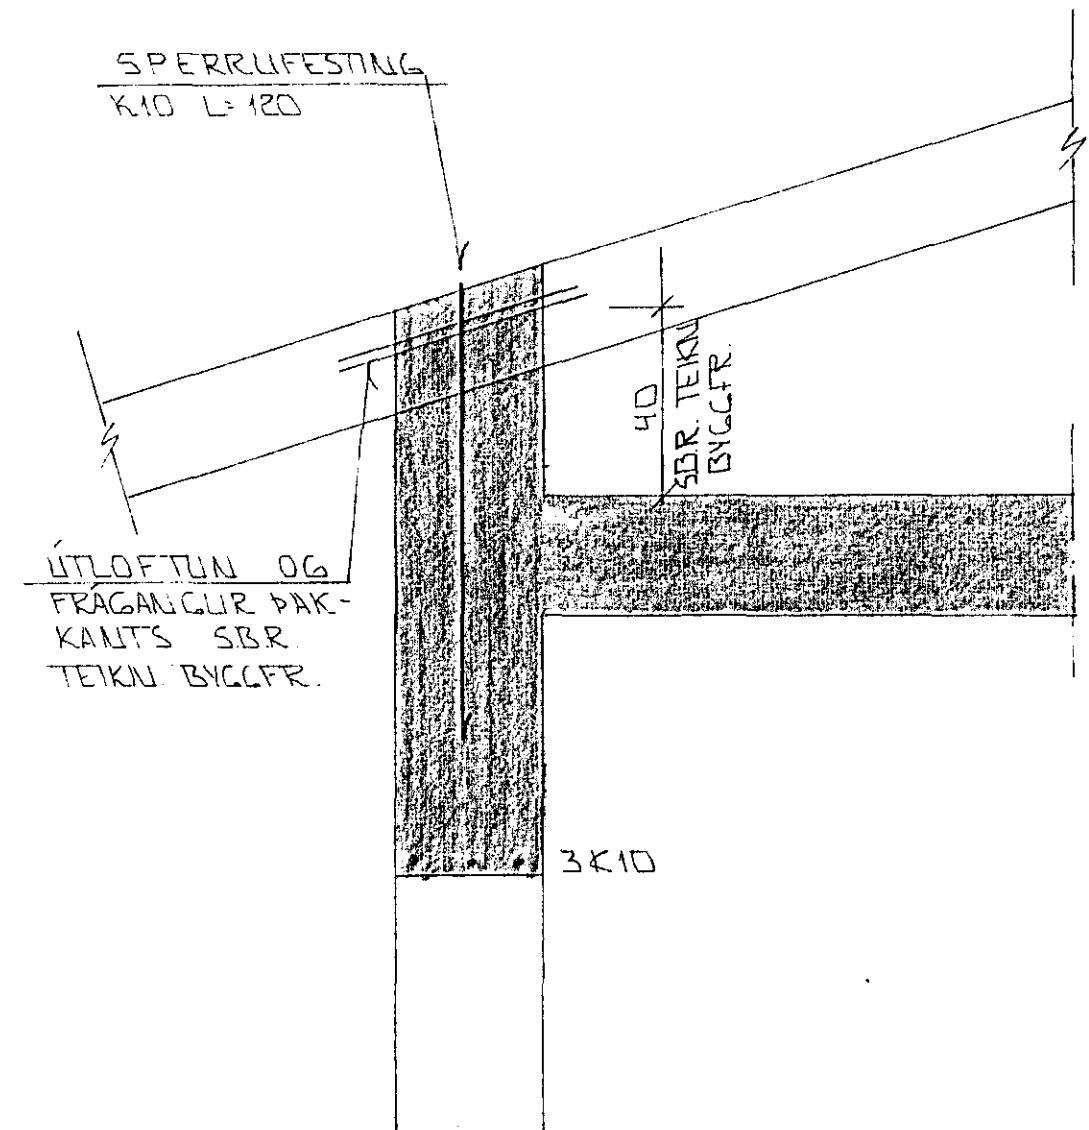



SNID 11 YFIR SVALACLUCCUM 1:10

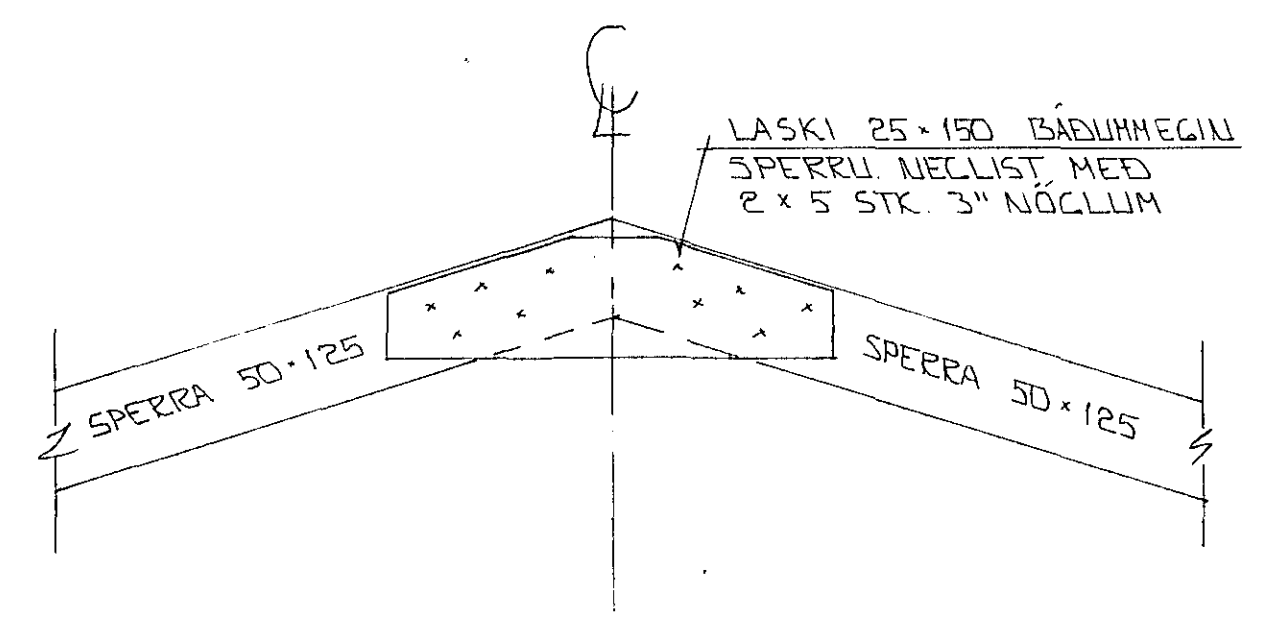

SNID 12-12 1:10

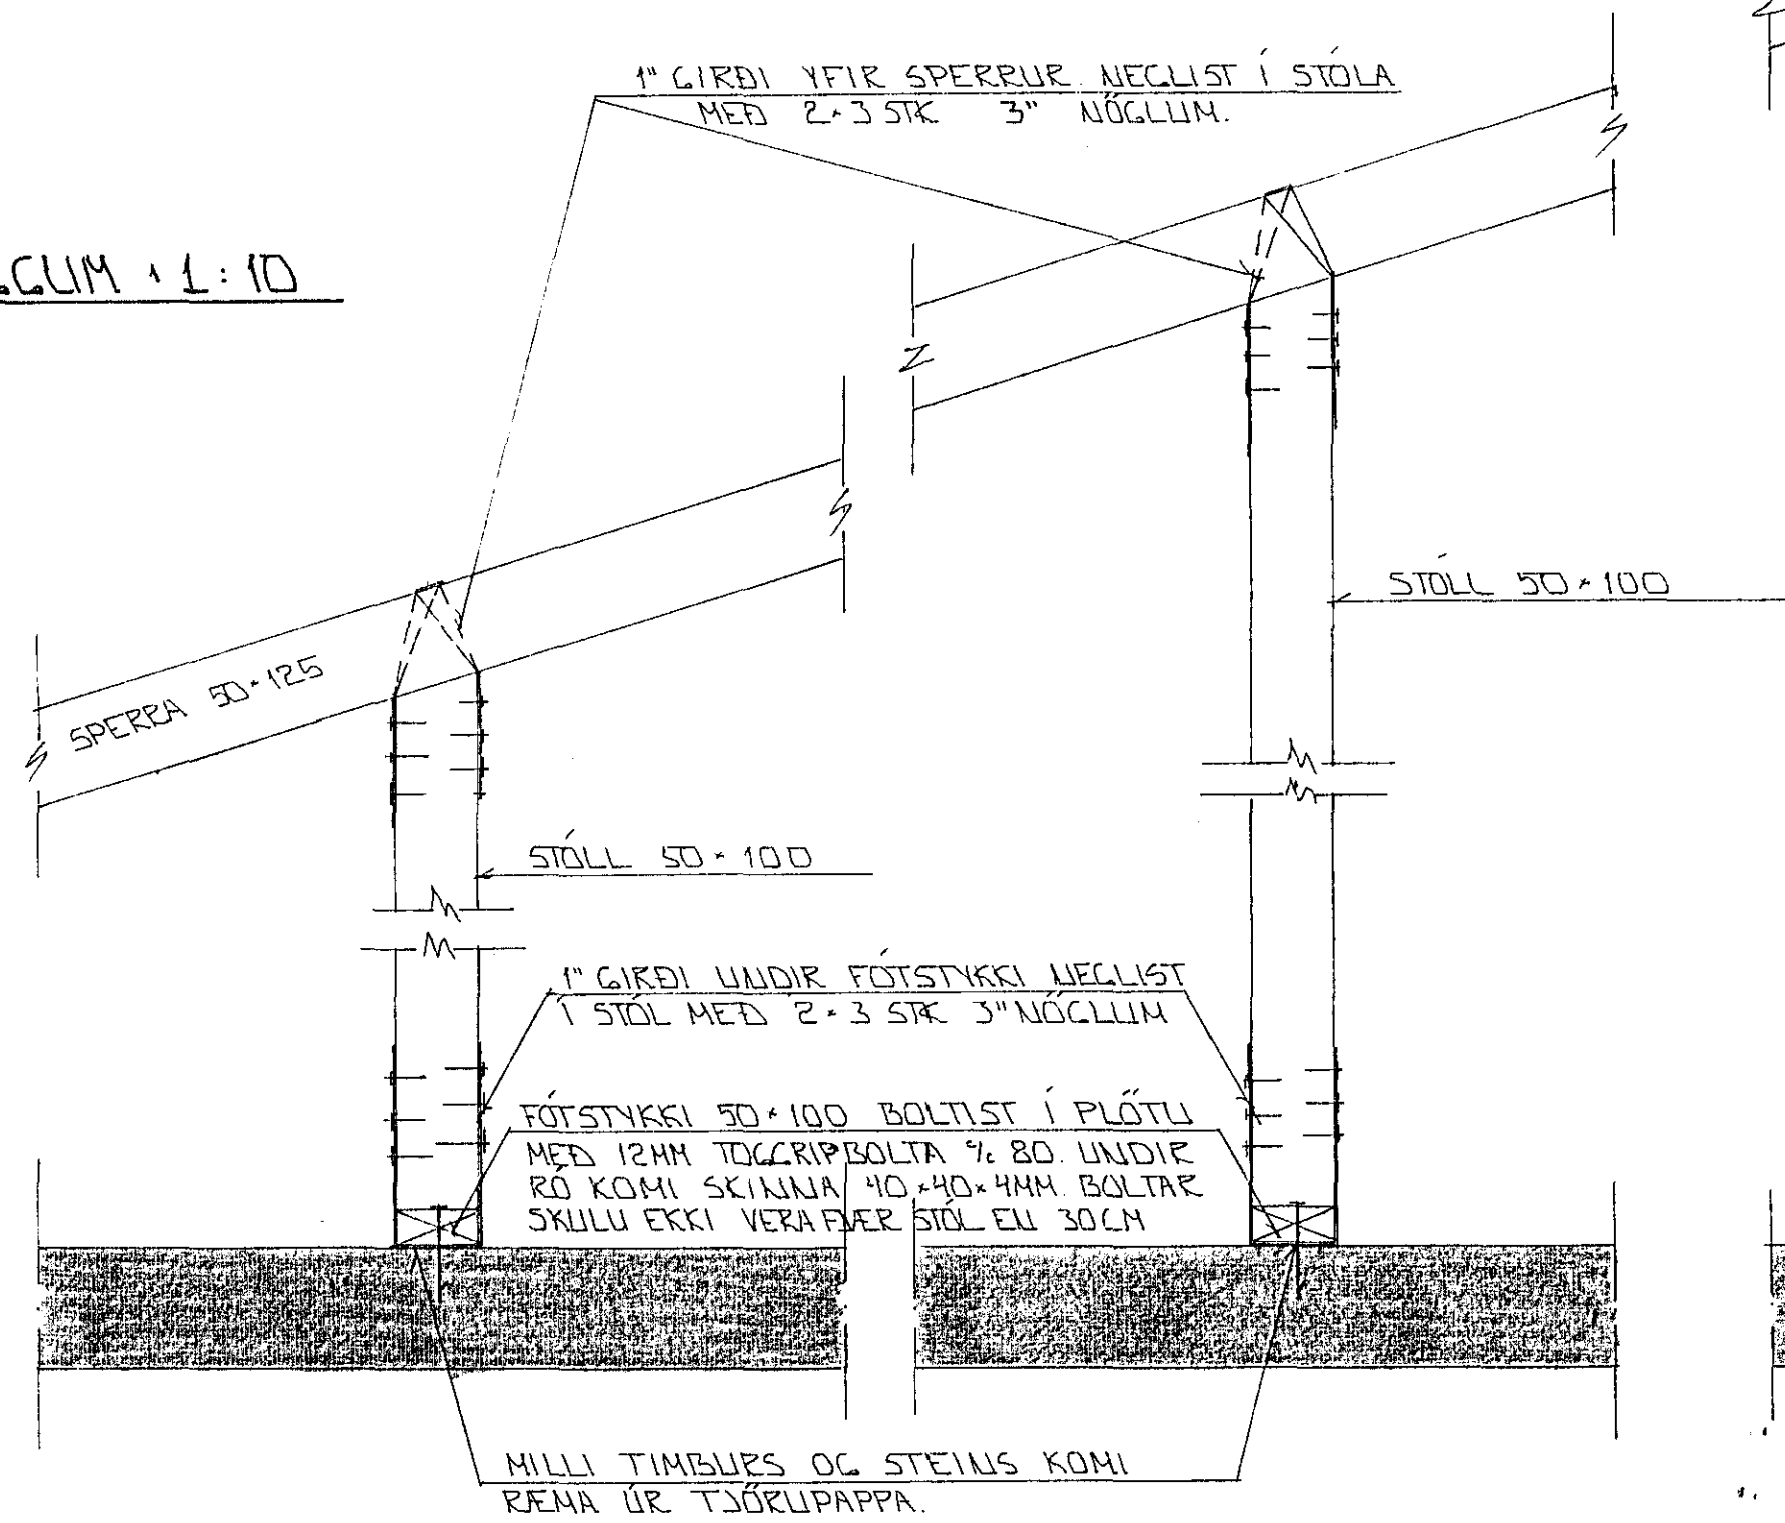

MILLI TIMBLES OG STEINS KOMI RENA ÚR TÖRULPAPPA.

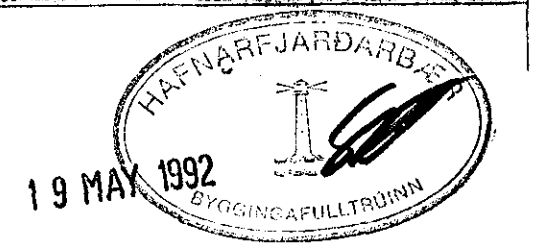

SKÝRNINGAR

ALMENNAR SKÝRINGAR SJA BL. NR. 1-01.

BR.NR.	DAGS.	EDLI BREVTINGAR	SIGN.
DVERGHOLT 25 HAFNARFIRÐI			DAGS. ÚJÓV. '91
ÞAKVIEKI - SNID			HAFNAR
MÆLIKV. 1 1:10			TEIKNAD <i>gt</i>
SIGURÐUR ÞORLEIFSSON TEKNIFRÆÐINGUR F.T.F.I.			VERK NR.
STRANDGÖTU 11 HAFNARFIRÐI SÍMI 54751/54255			9144
			BLAD NR.
			1-10