



SNID 5-5 * 1:20

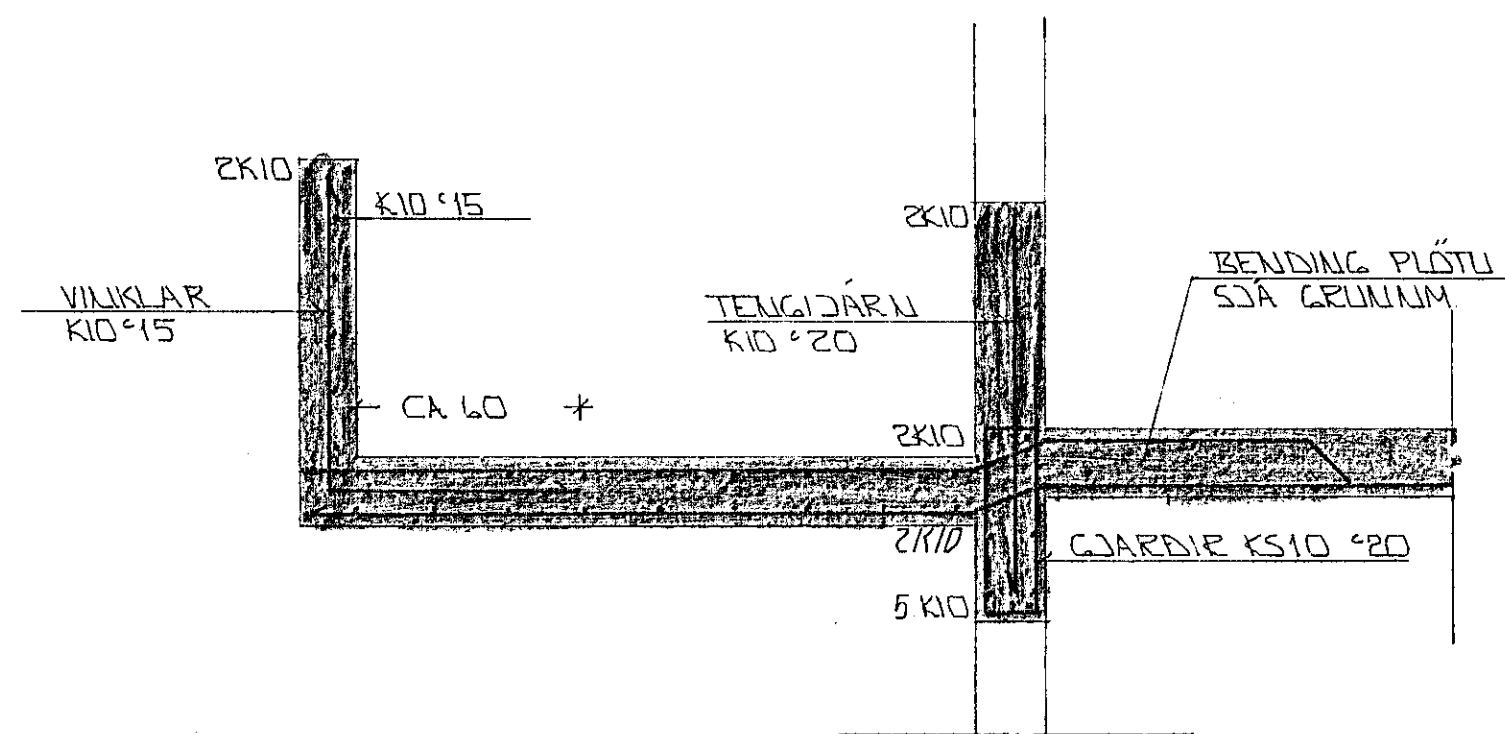


SNID 6-6 * 1:20

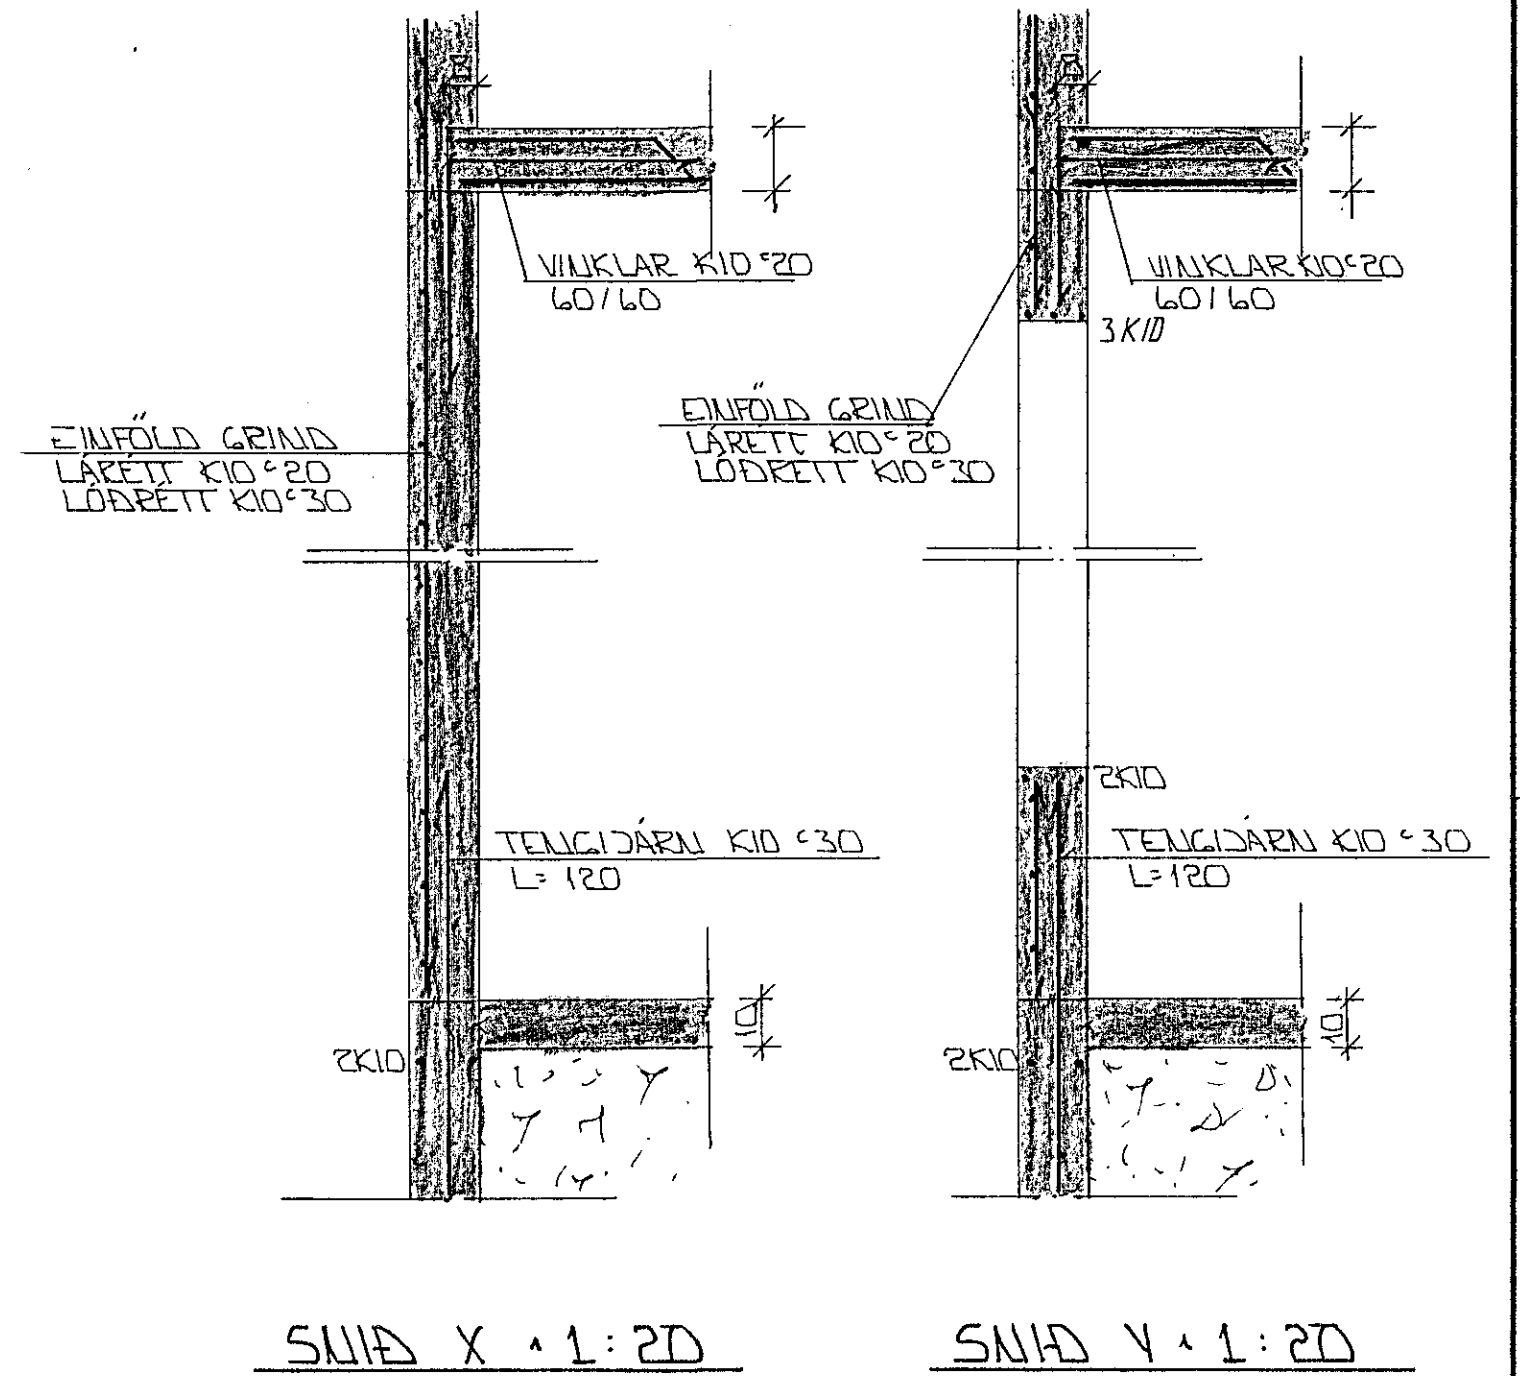


SNID X * 1:20

SNID Y * 1:20

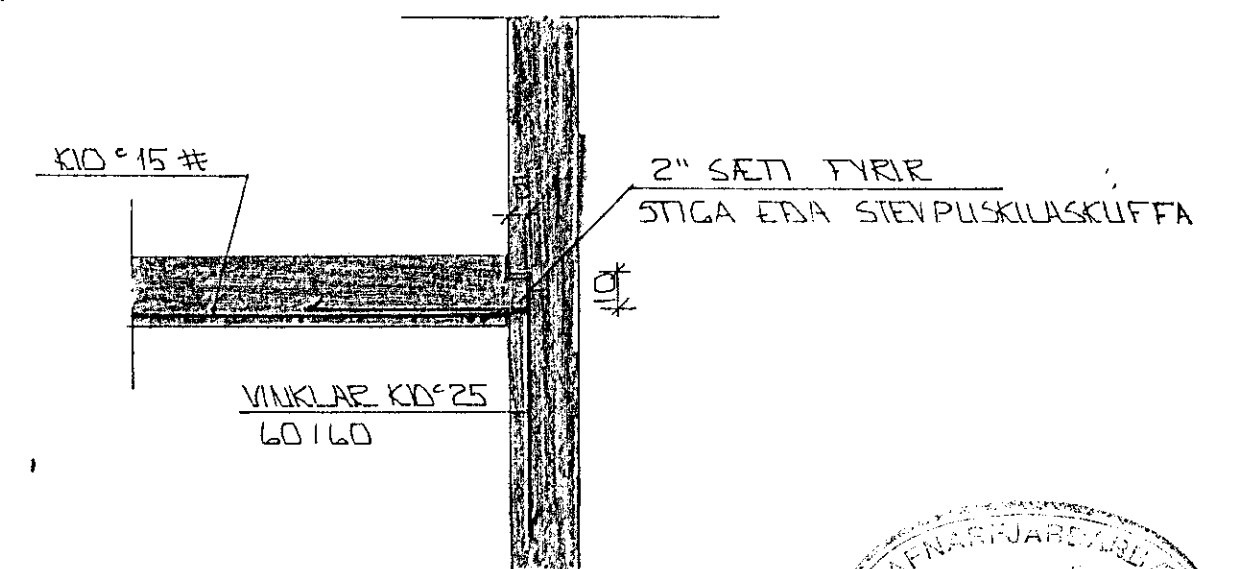

SNID 7 * 1:20

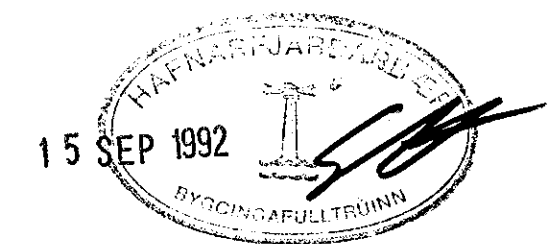

BR.NR.	DAGS	EDLI Breytingar	SIGN.
DVERGHOLT 27 HAFNARFIRÐI			DAGS. NOV '91
BUDARNEKI - SNID			HANNAÐ 4.21.
MÆLIKV. * 1:20			TEIKNADGH
SIGURÐUR ÞORLEIFSSON TEKNIFRÆÐINGUR F.T.T.F.I.			VERK NR. 9145
STRANDGÖTU 11 HAFNARFIRÐI SÍMI 54751/54255			BLAD NR. 1-08