




NORÐ-VESTUR

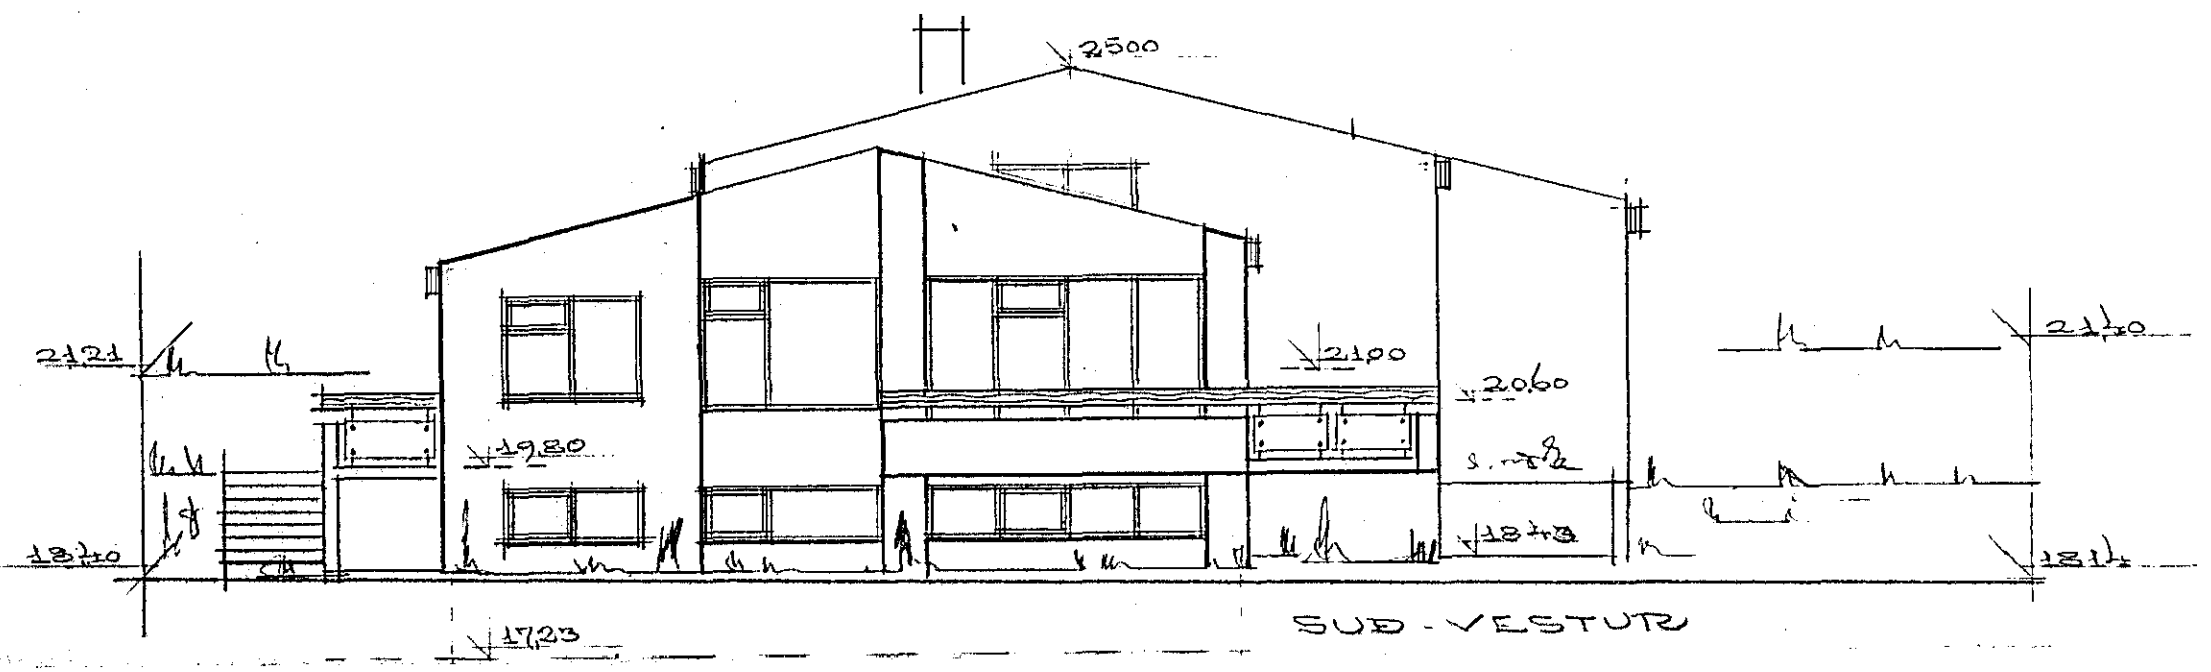


SUD-VESTUR

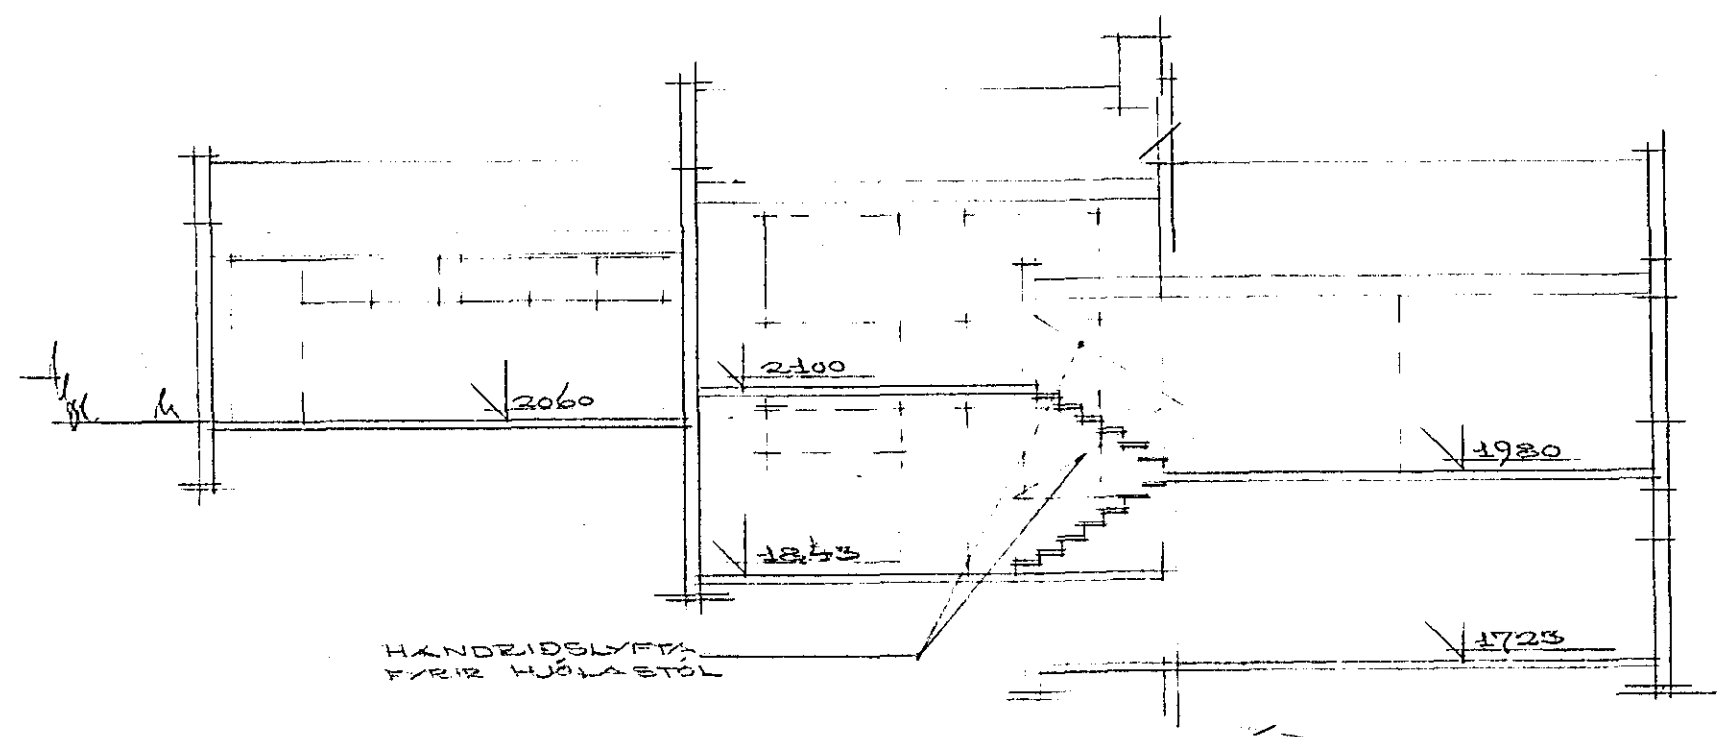


HANDRIDSLEIFT FÜR HJÓLAETÓL

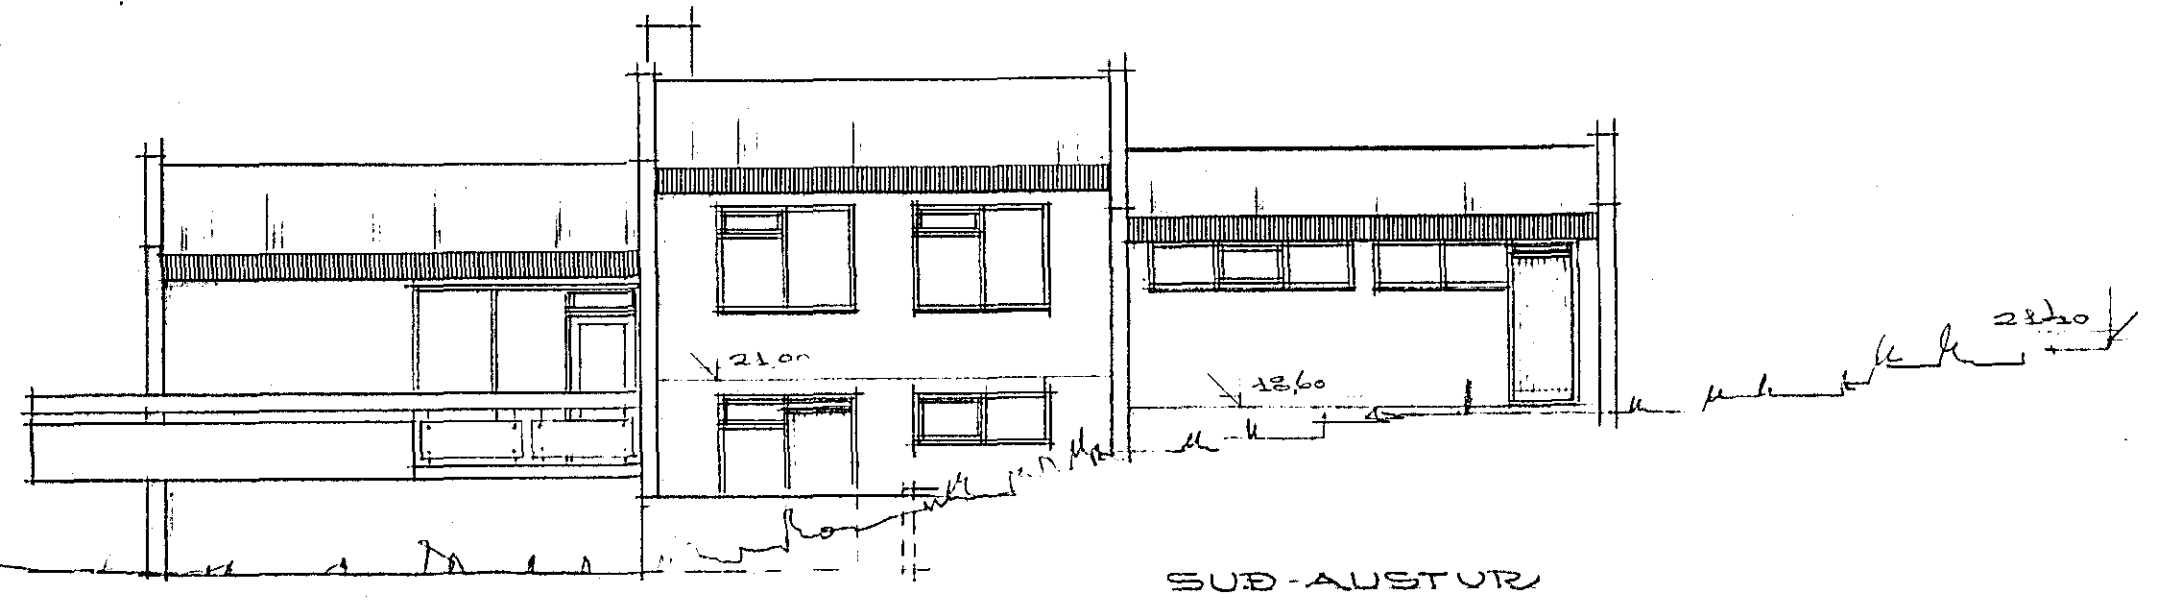

SUD-AUSTUR

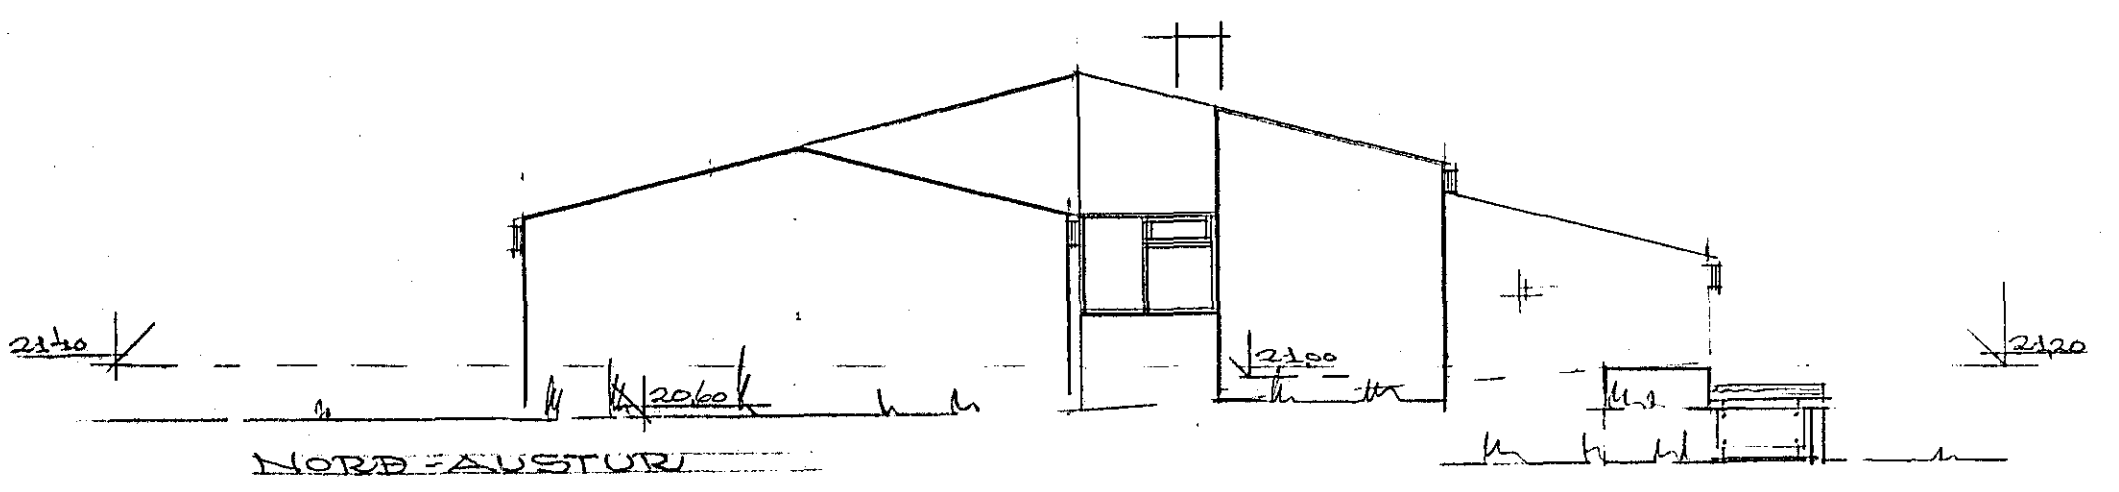

NORÐ-AUSTUR

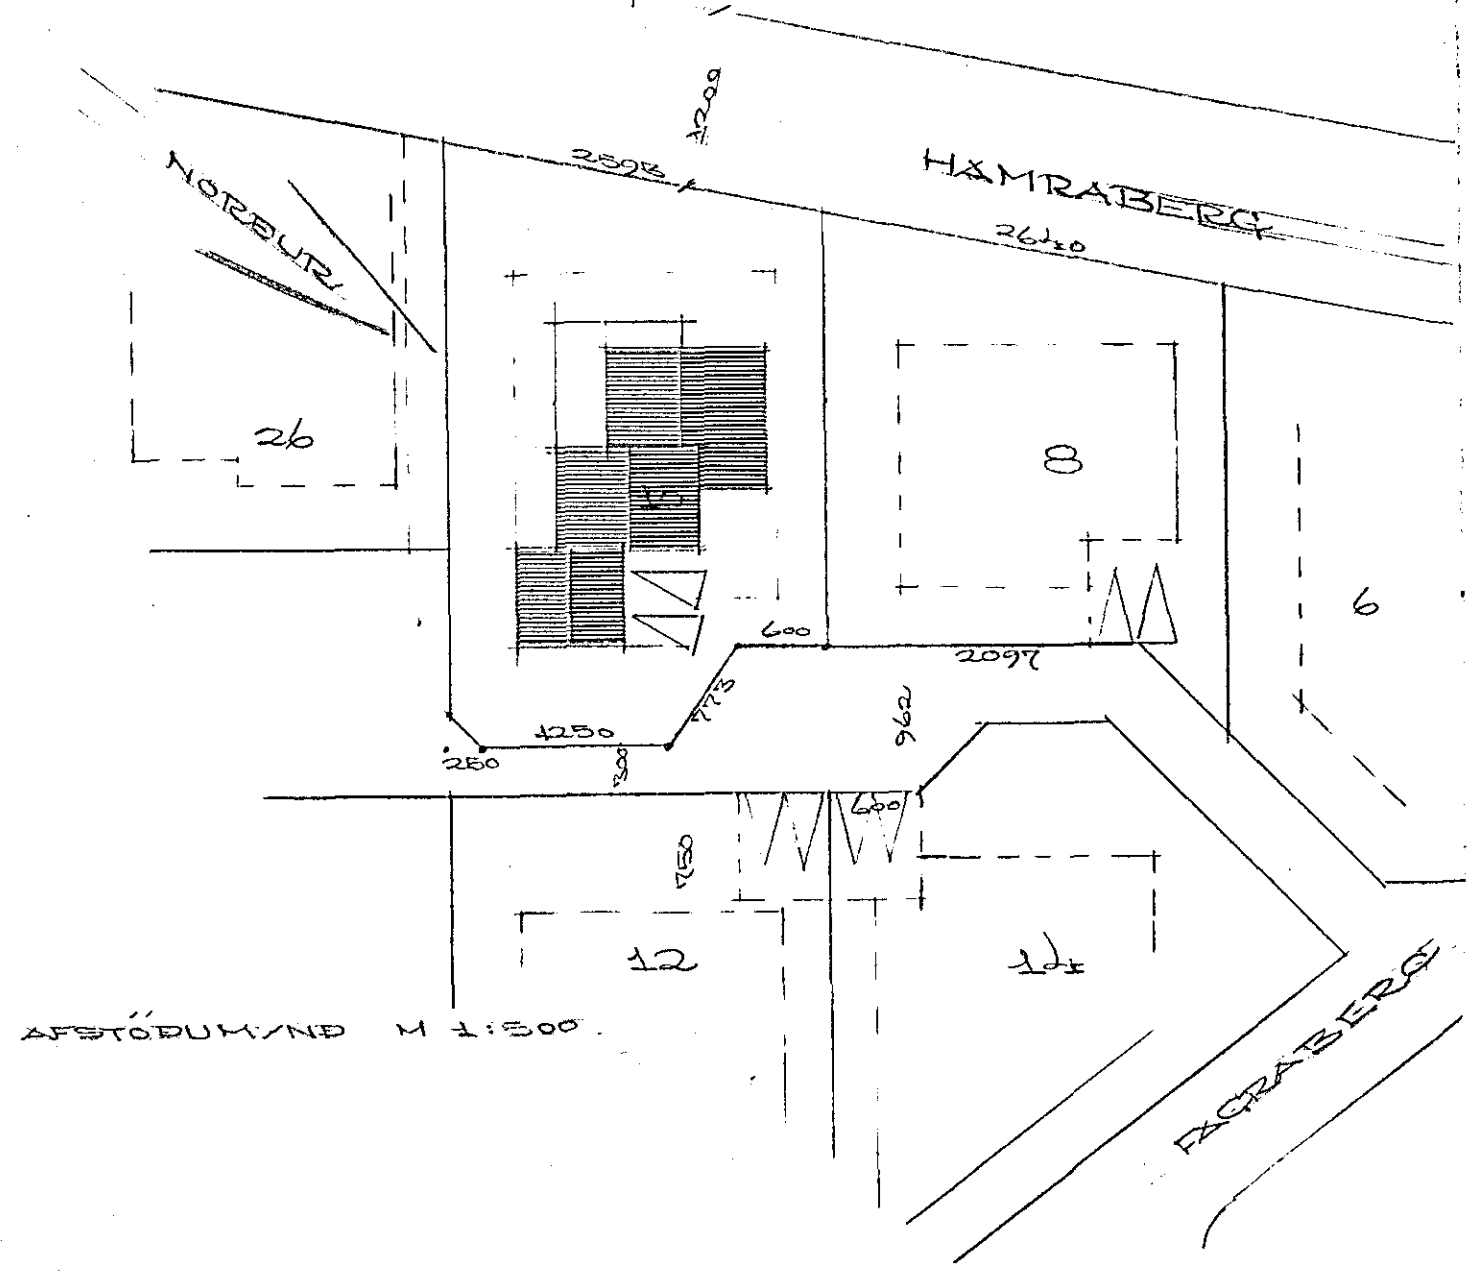

AFSTÖÐUKYND M 1:300

REYKJAVÍK Í DES. 1983

Dagur Páll Jónsson
A.D.A.