




GRUNNMYND 1:50

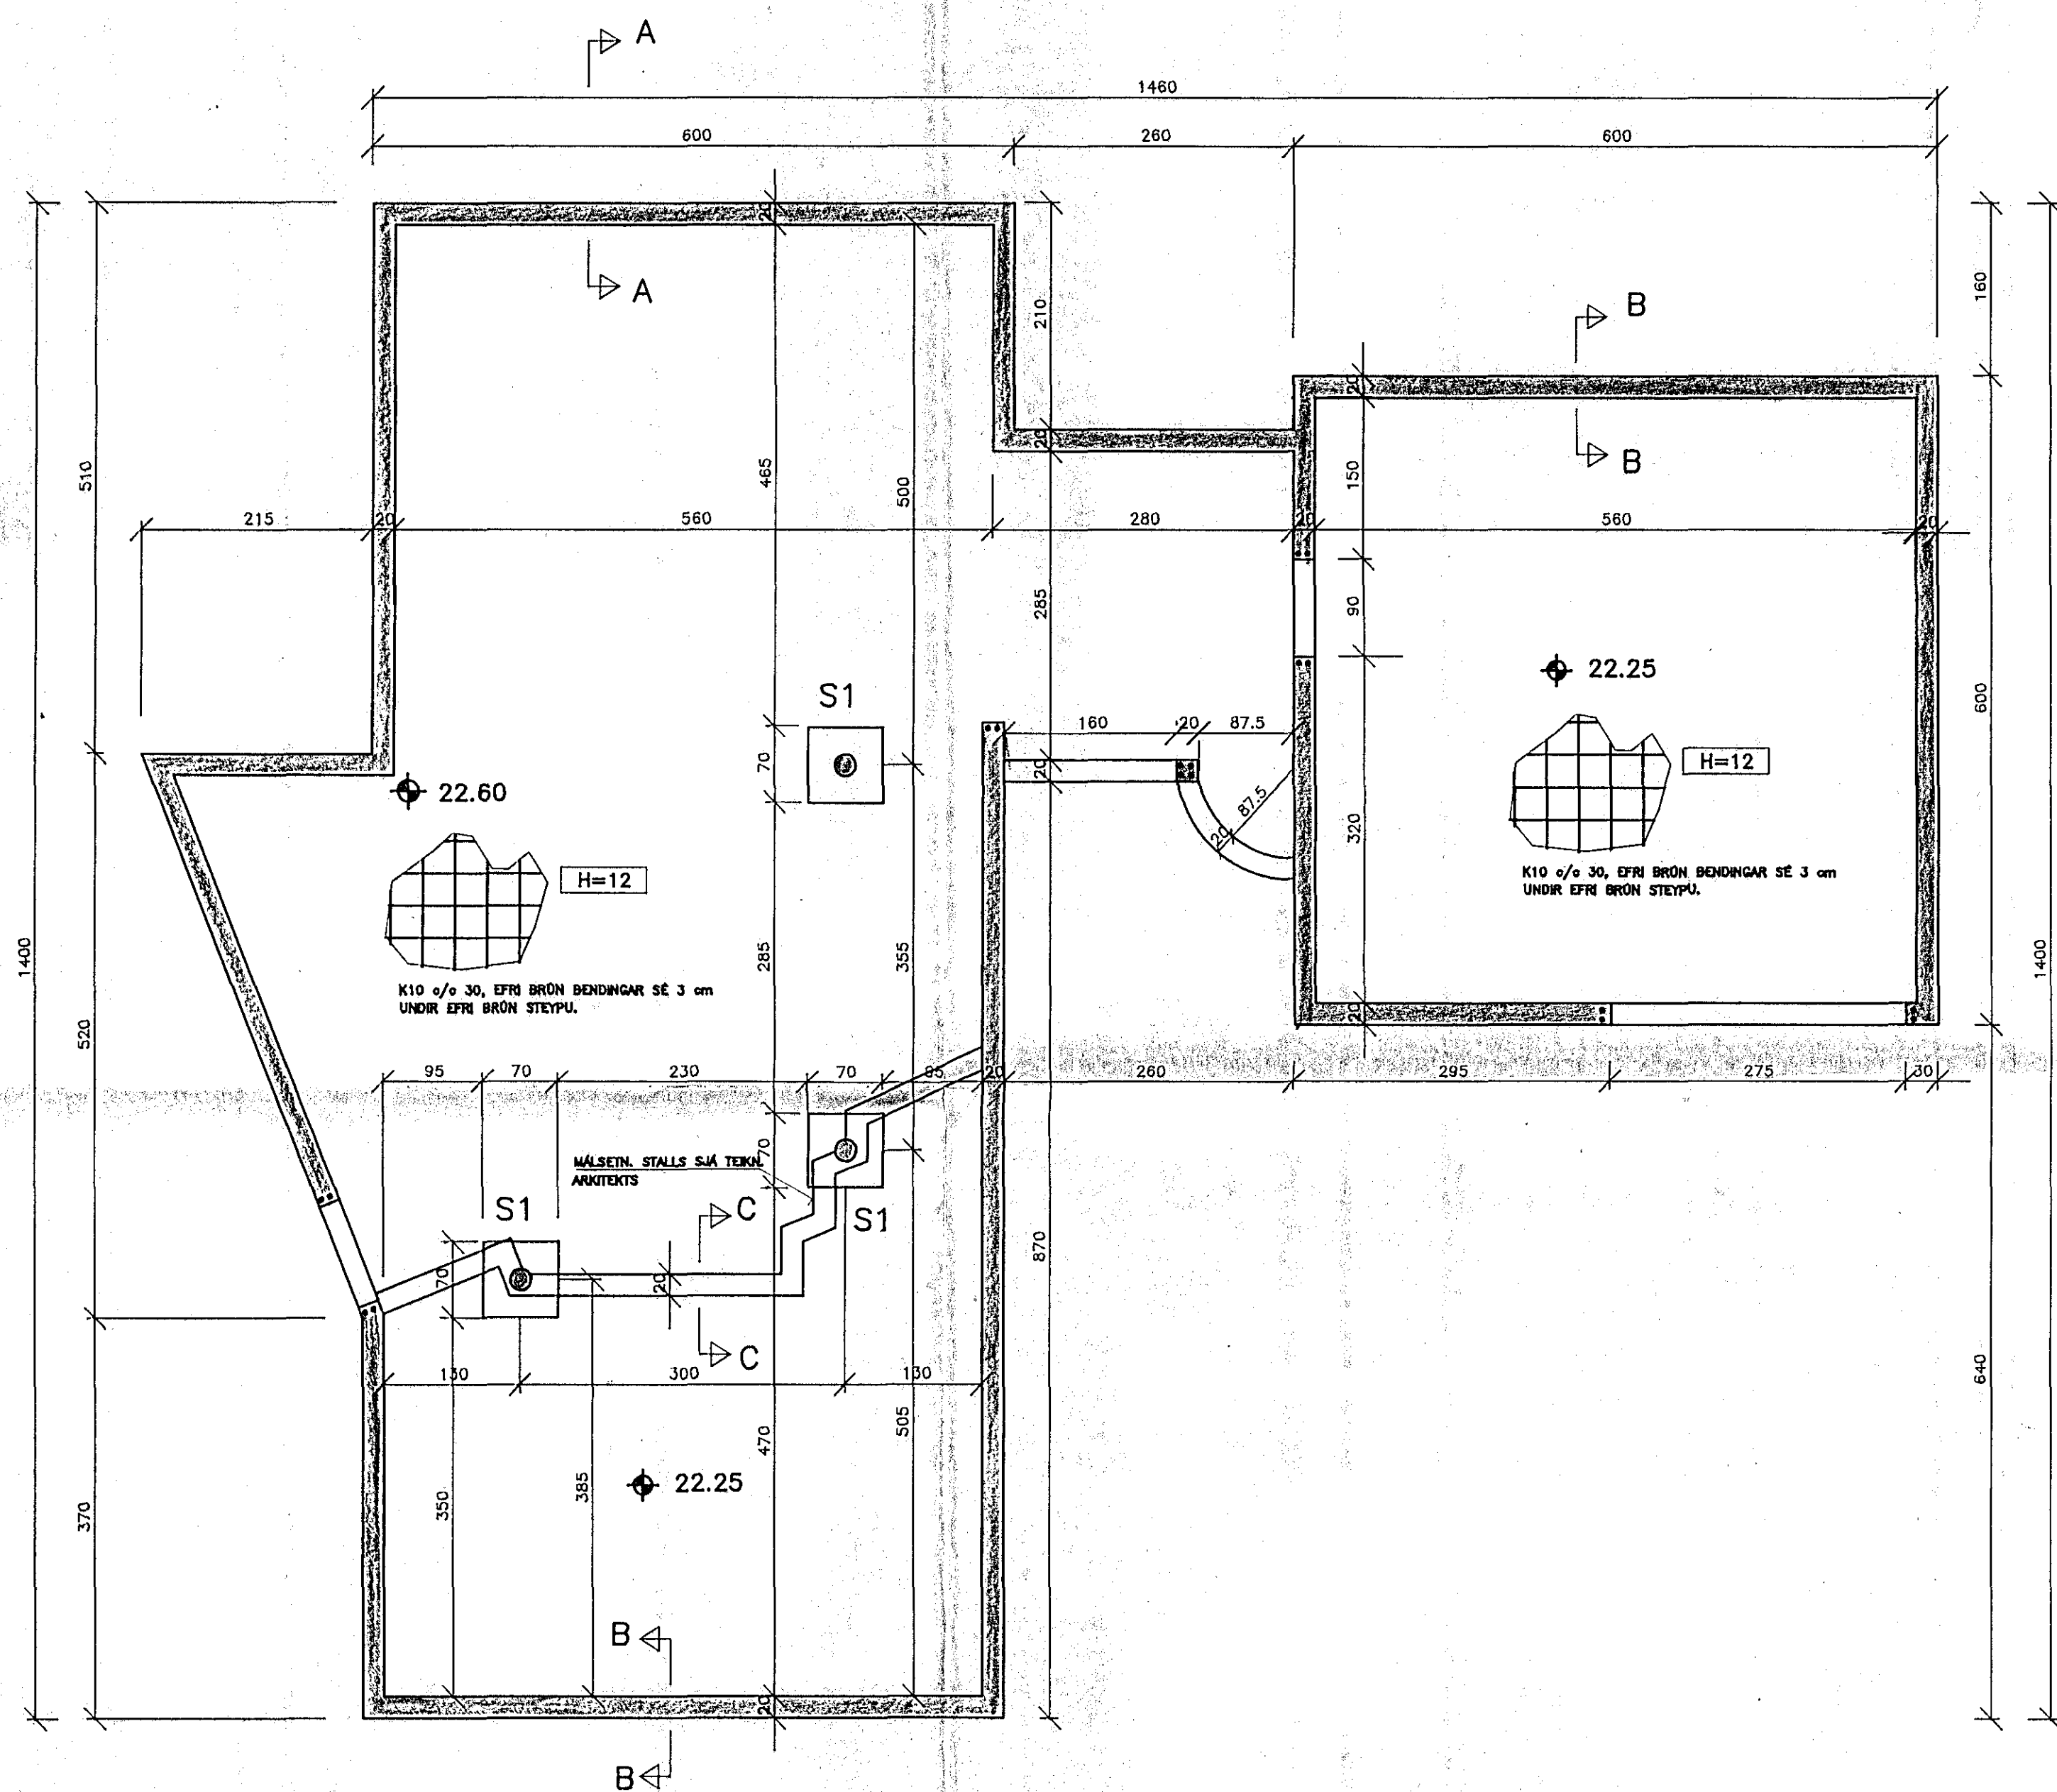


SNID A-A 1:20

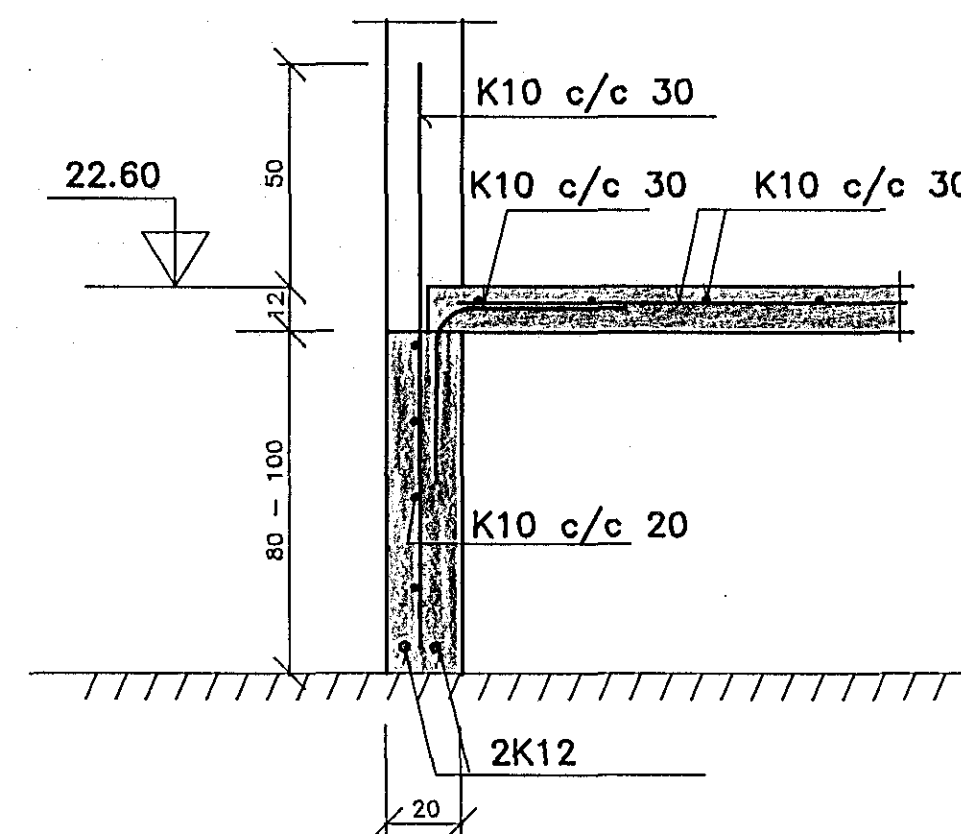


SNID B-B 1:20

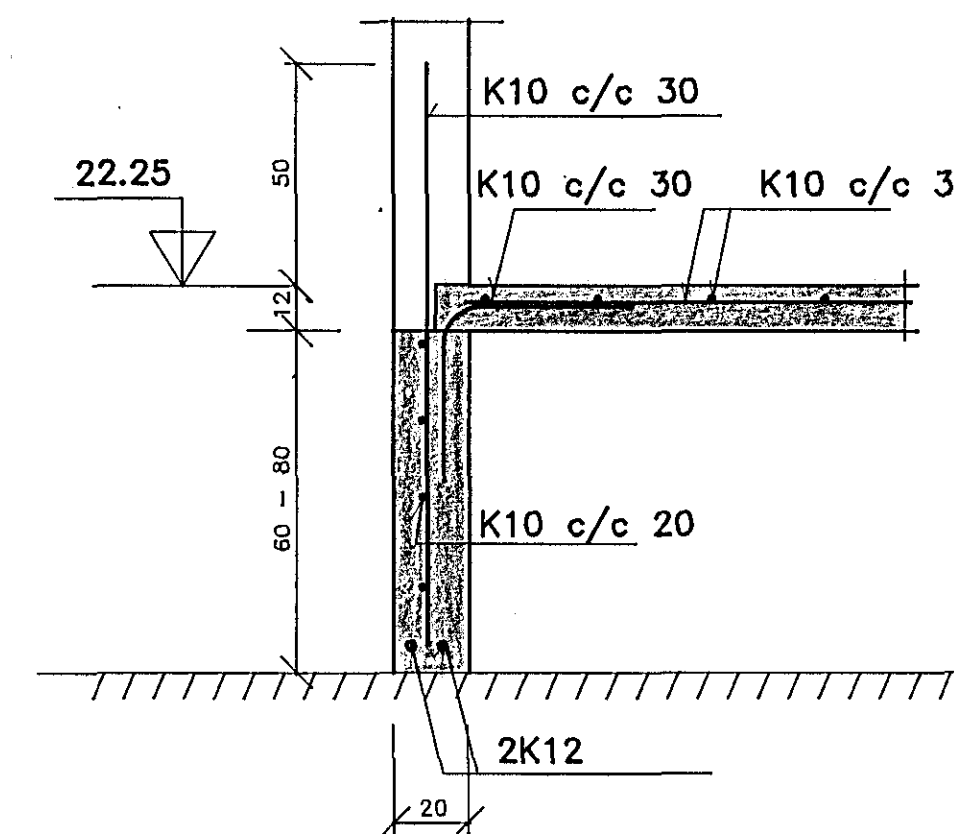



SNID C-C 1:20

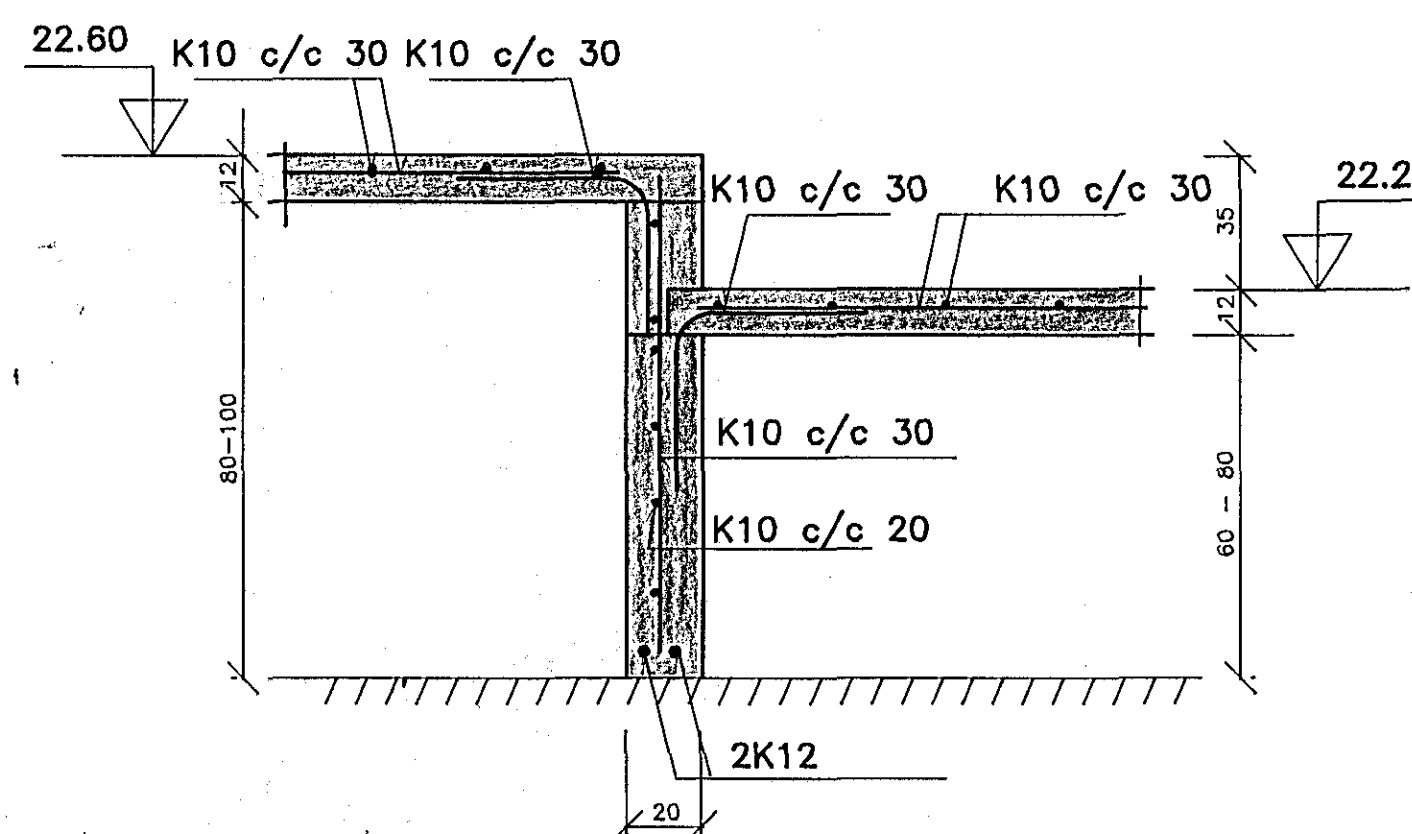

SÚLA S1 1:20

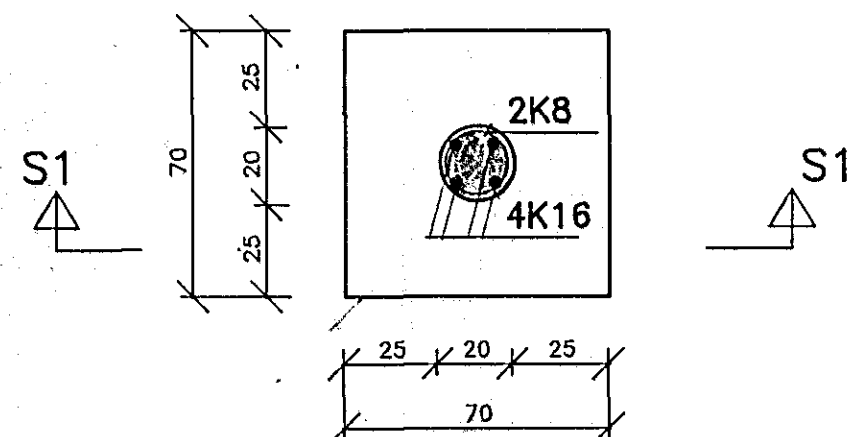

SNID S1-S1 1:20

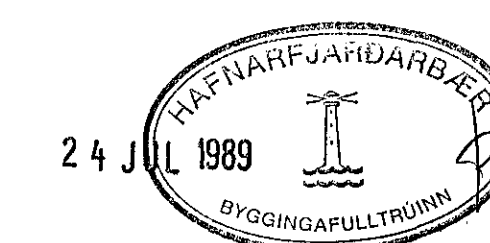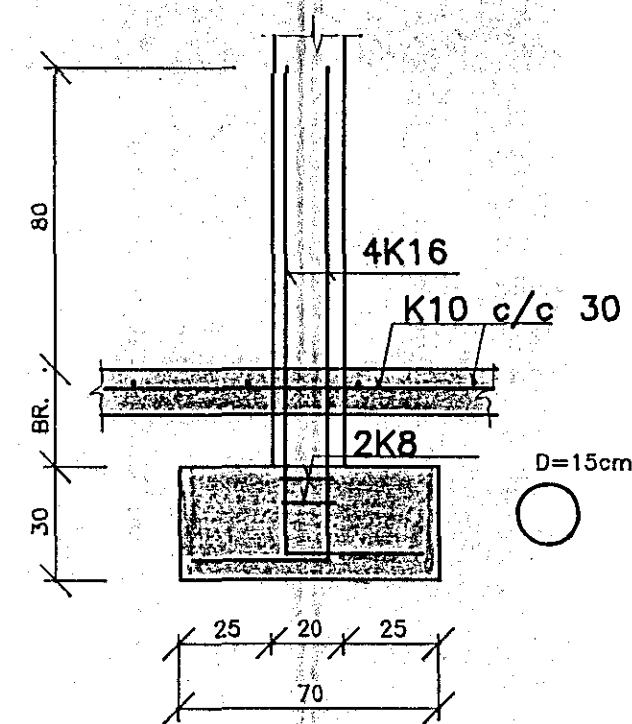

SKYRINGAR

UNDIRSTÖÐUJARDVEGUR ER ÞJÖPPUD BÓLSTRABERGSFYLING (SJA BL.NR.3.00)

TÁKNAR 2K12 ER STANDI 60cm UPP ÚR SÖKKLUM.

TILVÍSANIR

ALMENNAR SKYRINGARSJA BL.NR. 3.00
GÖT OG RAUFAR SJA BL.NR. 2.01

FAGRABERG 14, HAFNARFIRDI	
UNDIRSTÖÐUR GRUNNMYND OG SNID	
DAGS: 19.07.1989	KVARÐI: 1:50, 1:20
HANNAÐI: J.B. <i>Július</i>	VERK NR: 00489
BREYTING:	BLAÐ NR: 3.01

