


Tafla.

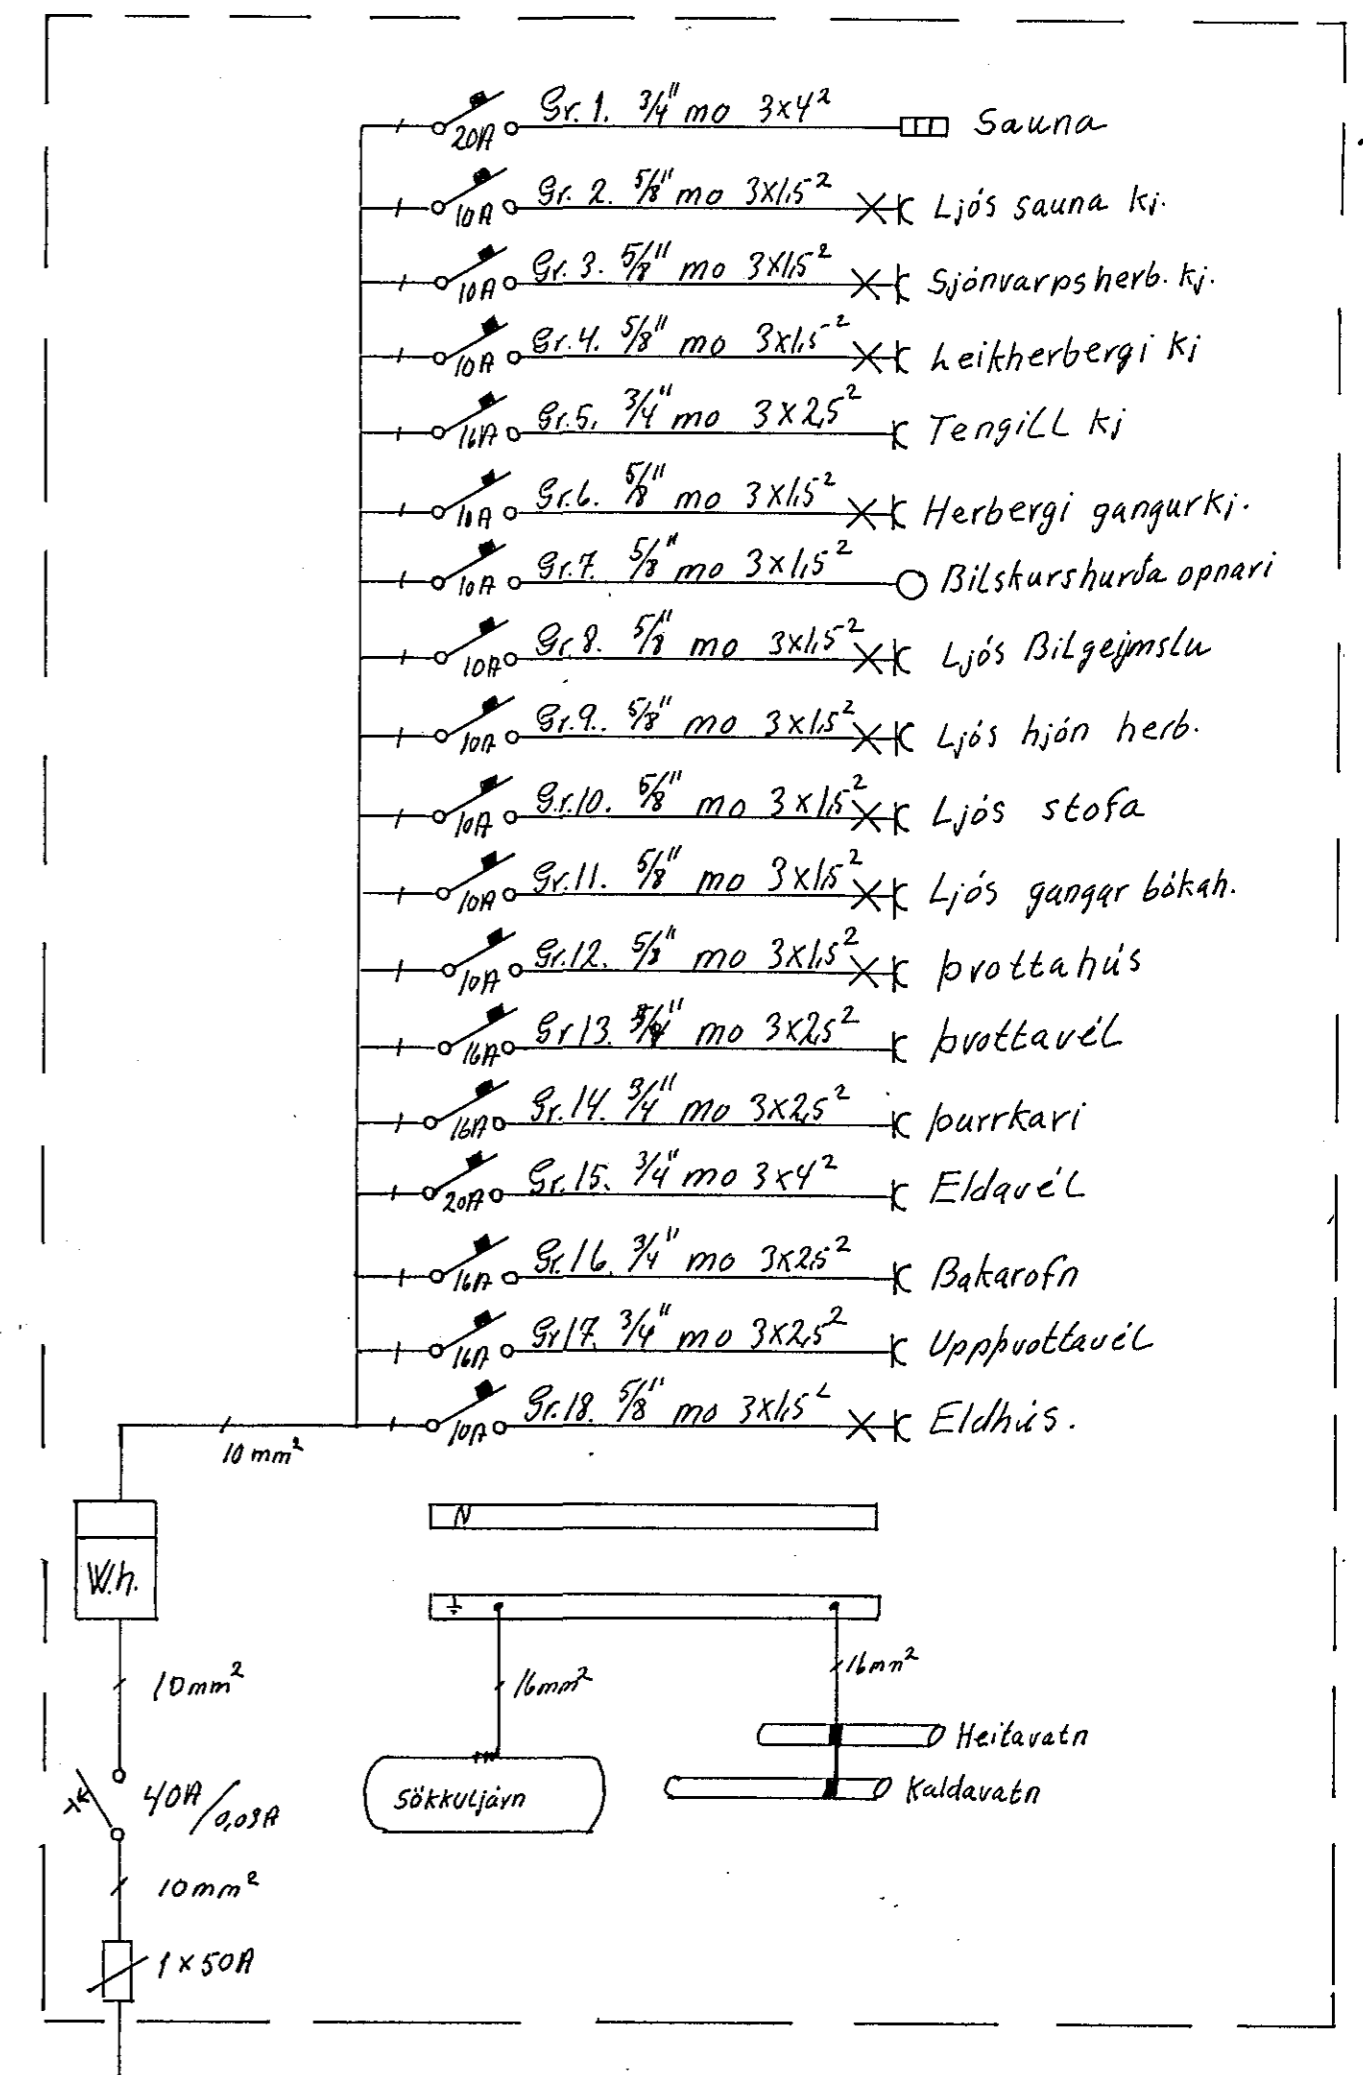

- Gr. 1. 3/4" mo 3x4² □ Sauna
- Gr. 2. 5/8" mo 3x15² ✕ Ljós sauna kj.
- Gr. 3. 5/8" mo 3x15² ✕ Sjórvarpsherb. kj.
- Gr. 4. 5/8" mo 3x15² ✕ heikherbergi kj
- Gr. 5. 3/4" mo 3x25² ✕ Tengill kj
- Gr. 6. 5/8" mo 3x15² ✕ Herbergi gangurkj.
- Gr. 7. 5/8" mo 3x15² ○ Bilskurshurda opnari
- Gr. 8. 5/8" mo 3x15² ✕ Ljós Bilgeymslu
- Gr. 9. 5/8" mo 3x15² ✕ Ljós hjón herb.
- Gr. 10. 5/8" mo 3x15² ✕ Ljós stofa
- Gr. 11. 5/8" mo 3x15² ✕ Ljós gangur bókah.
- Gr. 12. 5/8" mo 3x15² ✕ Þvottahúsi
- Gr. 13. 3/4" mo 3x25² ✕ Þvottavél
- Gr. 14. 9/16" mo 3x25² ✕ Þurrkari
- Gr. 15. 3/4" mo 3x4² ✕ Eldavél
- Gr. 16. 3/4" mo 3x25² ✕ Bakarofn
- Gr. 17. 3/4" mo 3x25² ✕ Uppþvottavél
- Gr. 18. 5/8" mo 3x15² ✕ Eldhúsi.

Grunnmynd ris. 1:50

Breytingar	Fagrihvammur 11.	
Nr. Dags ár. Málfr.	Teikn.	Nr. 48
	Haraldur Gunnarss,	Hanna: P.P.
		M: 1:50
		Dags des '80
		Bl. 3 af 3