
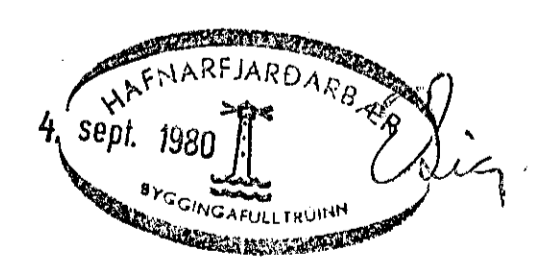


SNÍÐ F-F M. 1:20

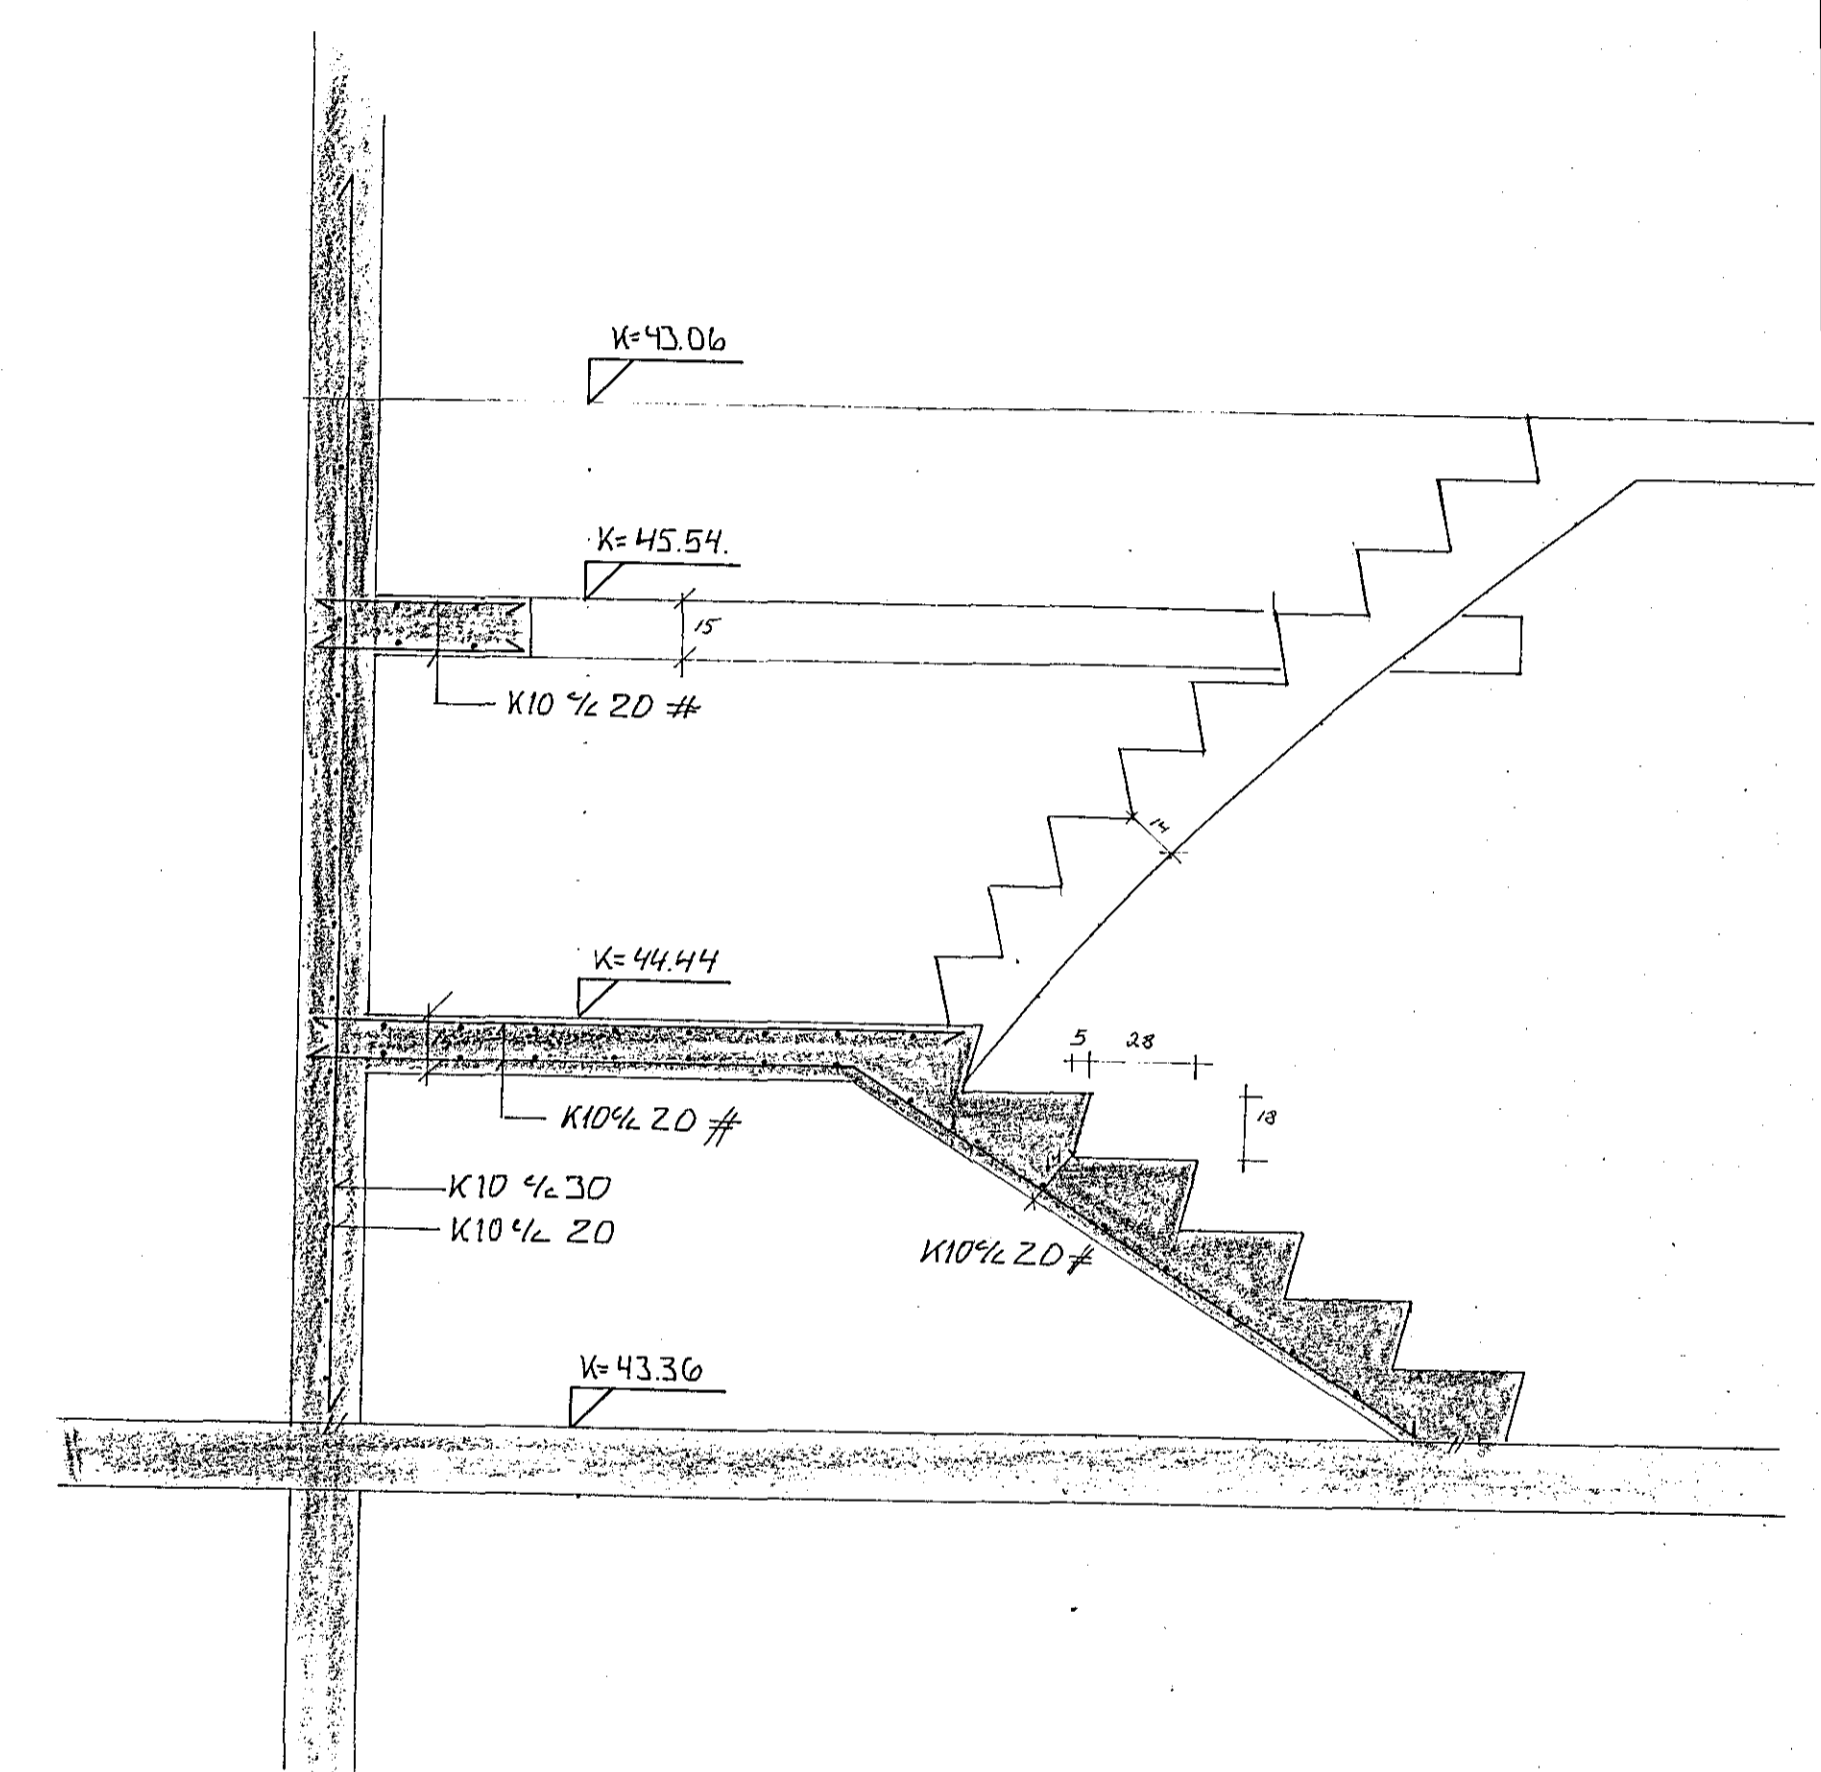

VARÐANDI ÖNNUR MÁL EN UPP ERU GEFIN VÍSAST  
TIL SÉR-TEIKNINGAR KJARTANS JUEINSS.

|                           |     |                  |      |                        |          |
|---------------------------|-----|------------------|------|------------------------|----------|
|                           |     |                  |      | <b>FAGRIHVAHMUE 13</b> |          |
|                           |     |                  |      | HAFNARFJARDI.          |          |
| DAGS.                     | BR. | BREYTING VARDAR: | SIGN | TEIKN:                 | REIKN:   |
|                           |     |                  |      | YFIR:                  | DAGS:    |
|                           |     |                  |      | SAMP:                  | DAGS:    |
| SÉRMYND AF STIGA Á 1 HÆÐ. |     |                  |      | SHURE GETESSON         | 1980     |
|                           |     |                  |      | BYGGINGATEKNIFF        | BLAÐ 3.4 |
|                           |     |                  |      | M.T.E.I. S. 77816      |          |

50  
49  
