
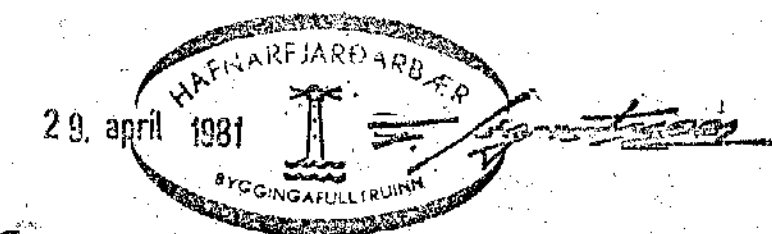
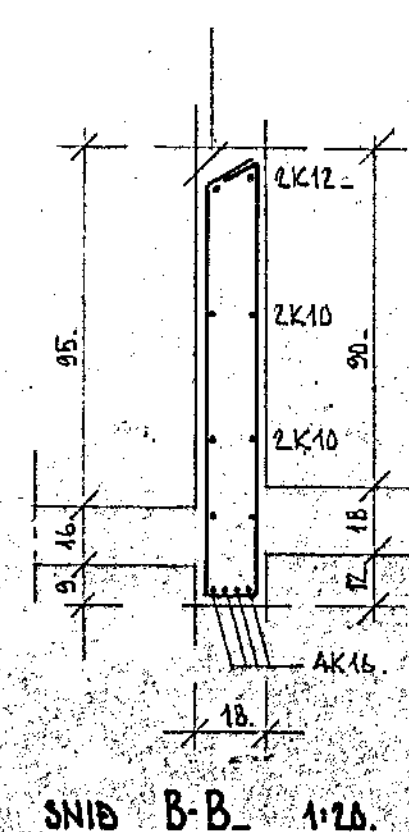
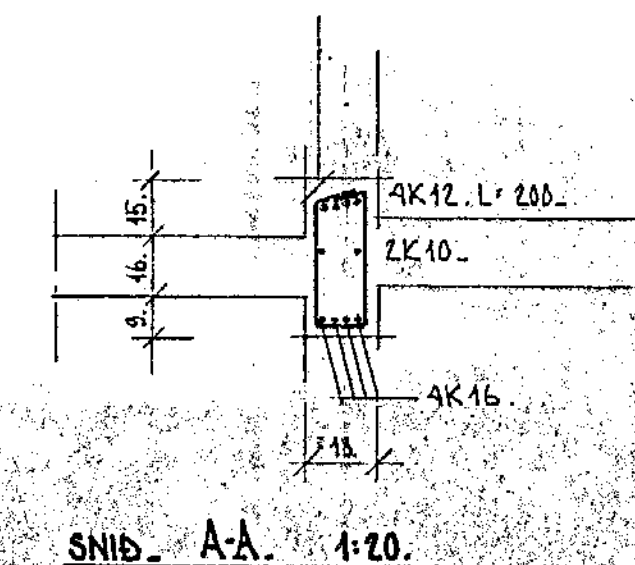
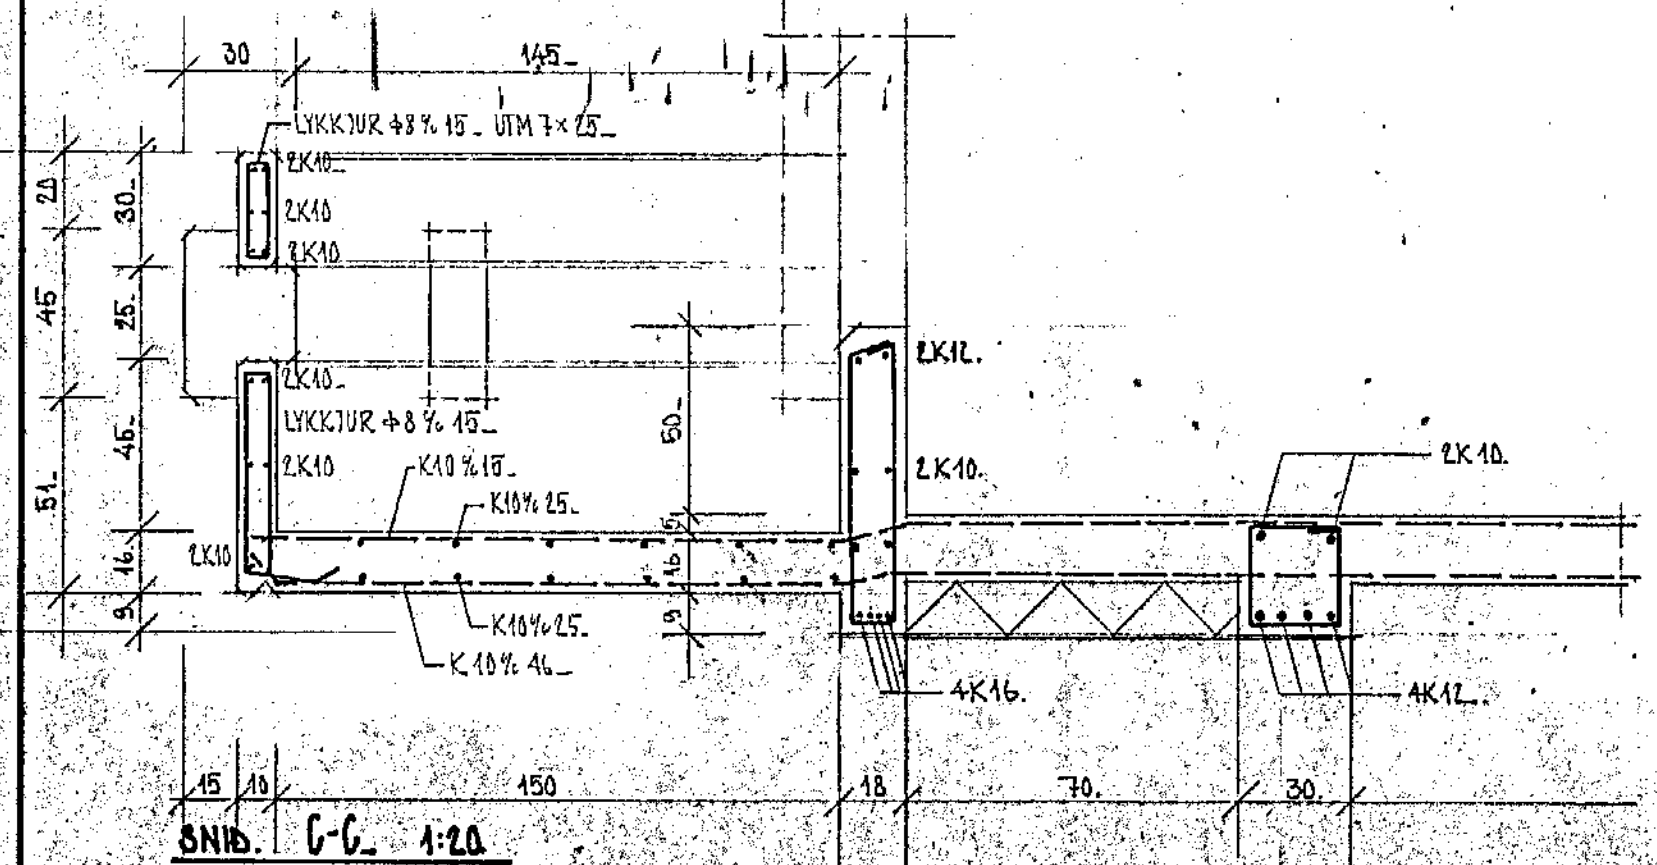
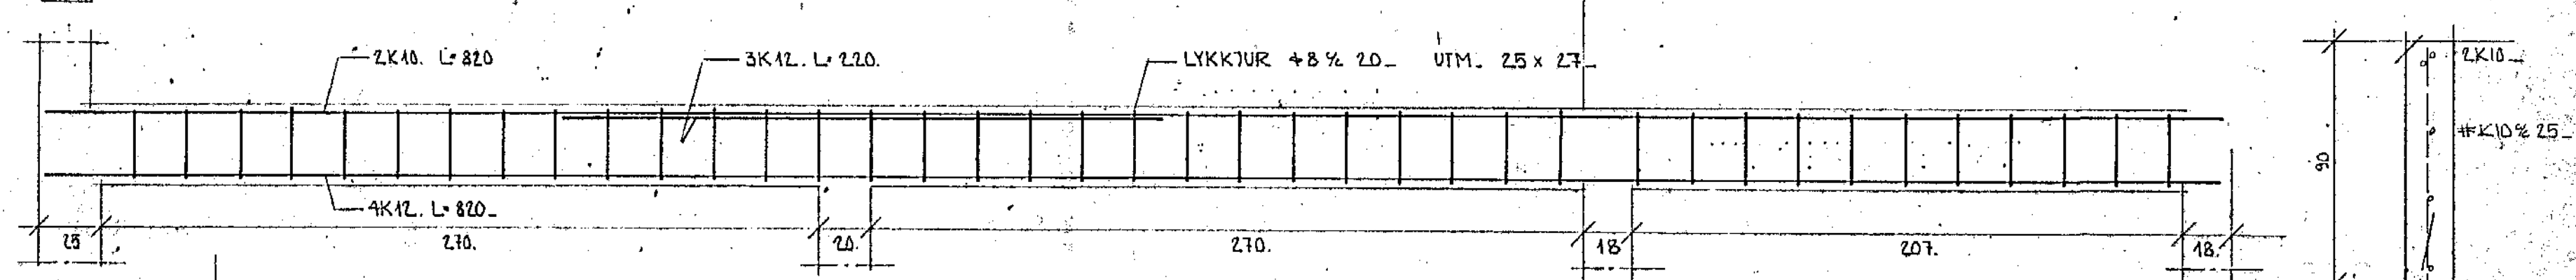
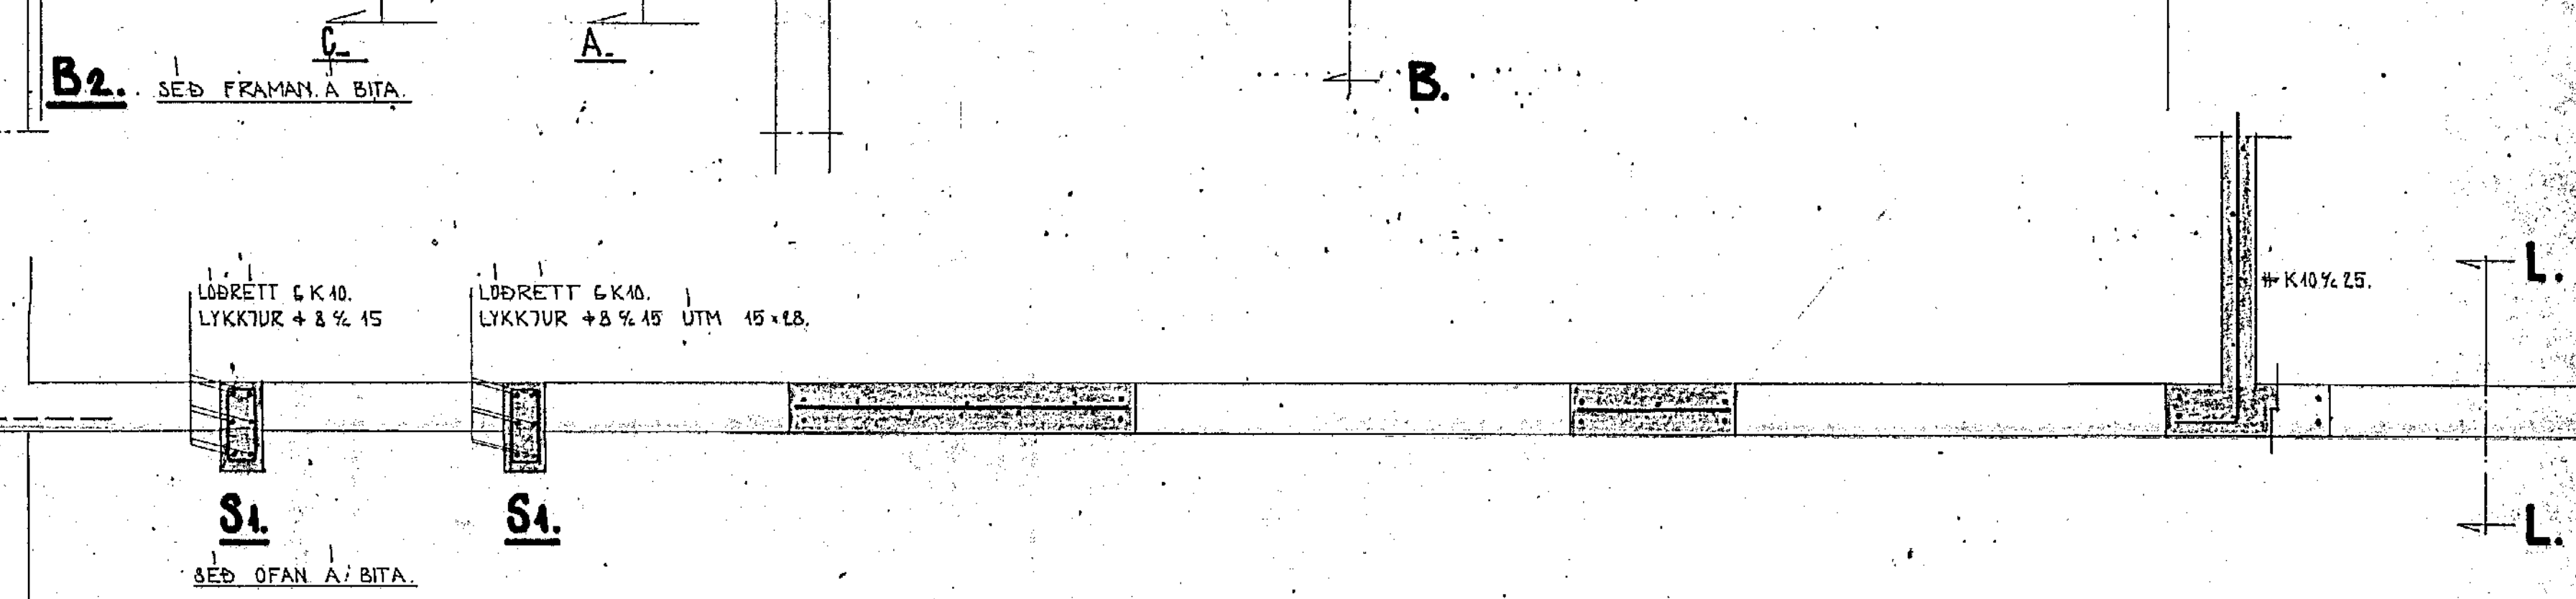


FAGRIHVAMMUR 16

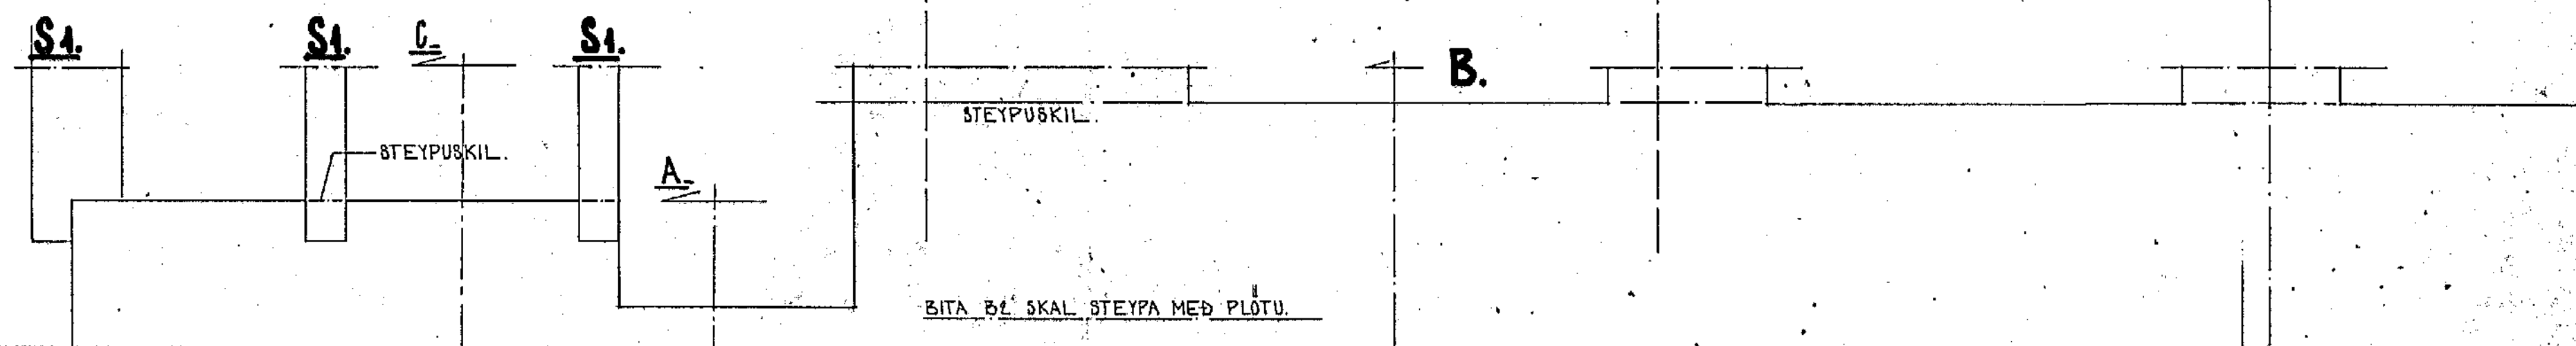

STADALHÚS S/F
 TEIKNISTOFA
 SÍÐUMULA S1. SÍMI 831A1

VERKEFNI	JARNBENT STEYPA FRAG. A B2.	DAGS.	1980.	VERK NR	
		MKV.	1.20.		
		BR.			
		BLAD NR	2.03.		H-3.

SIGURDUR GUDMUNDSSON SIGURDUR P. KRISTJANSSON EFTI