




JÄRN Í BITA B1 1:50

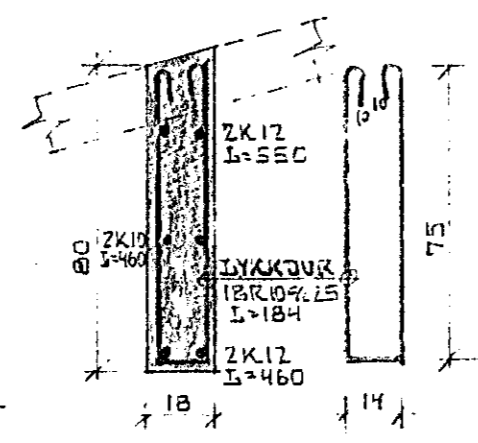


SNIED H-H 1:20

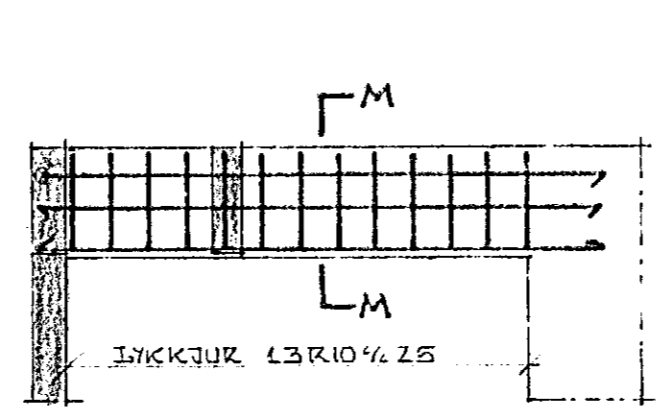


JÄRN Í BITA B6 1:50

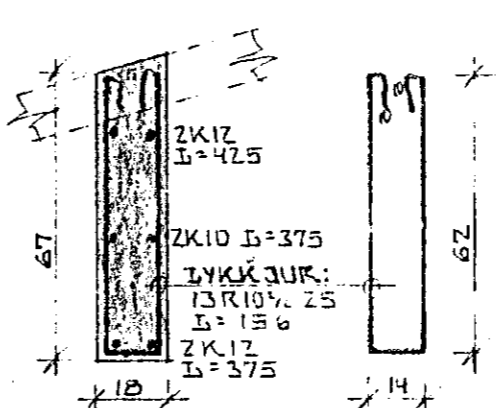


SNIED M-M 1:20

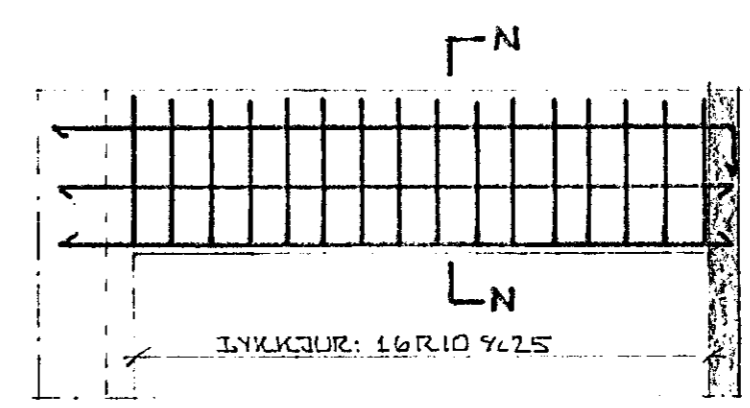


JÄRN Í BITA B7 1:50

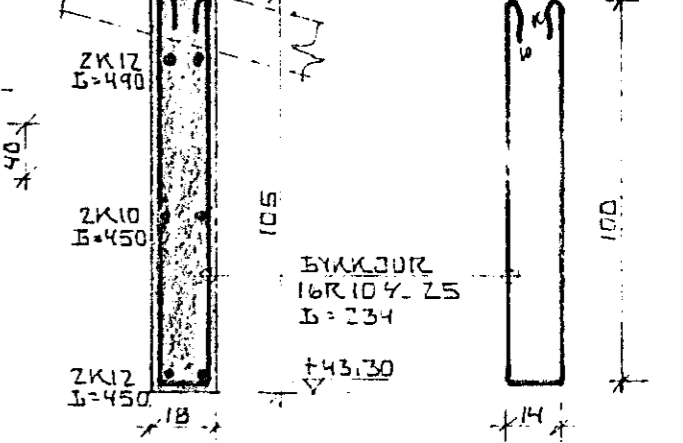


SNIED N-N 1:20

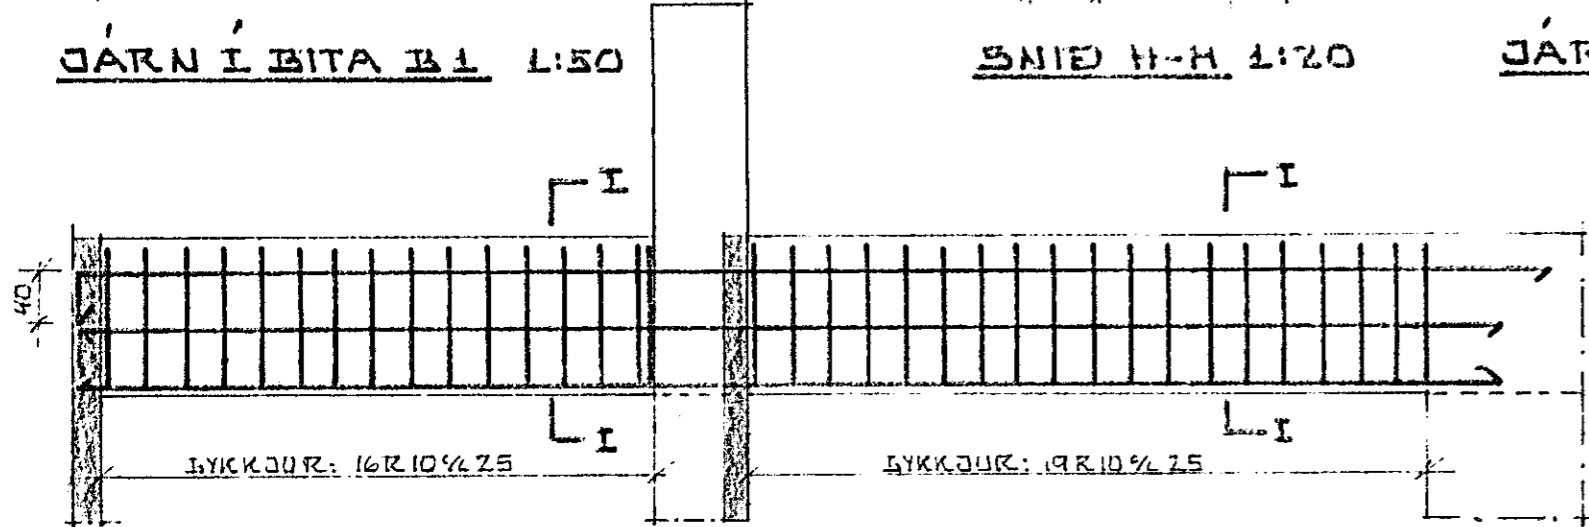


JÄRN Í BITA B2 1:50

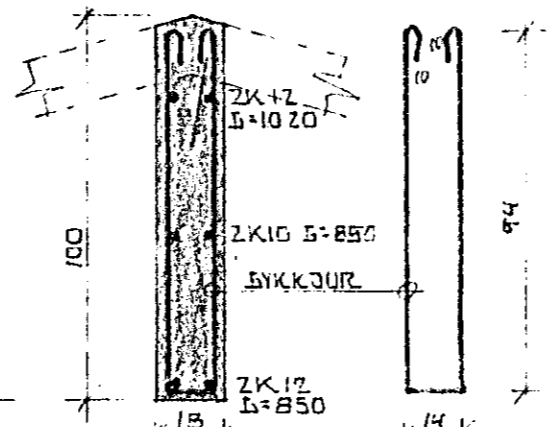


SNIED I-I 1:20

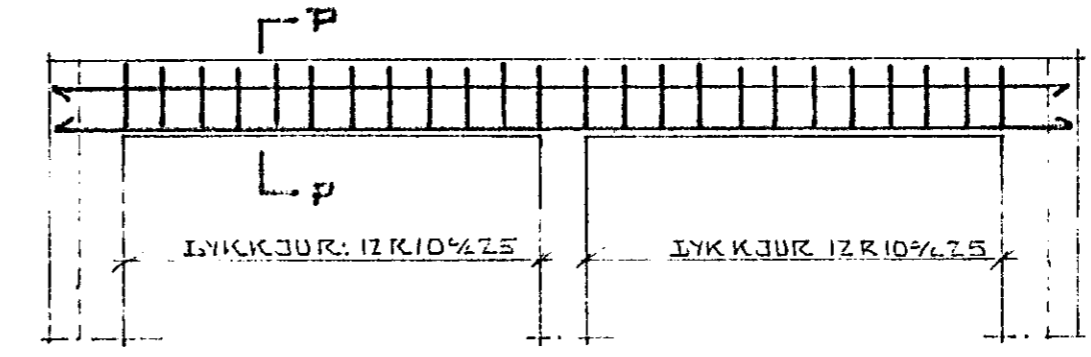


JÄRN Í BITA B3 1:50

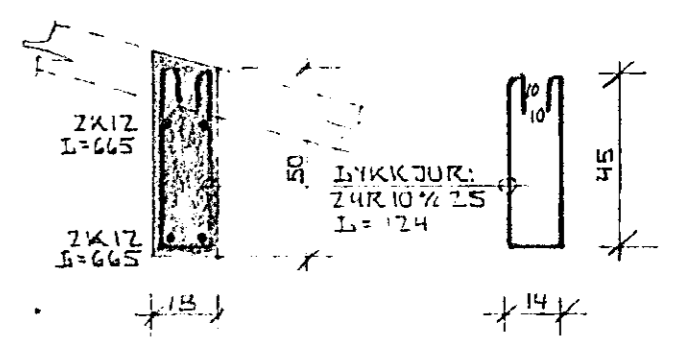


SNIED P-P 1:20

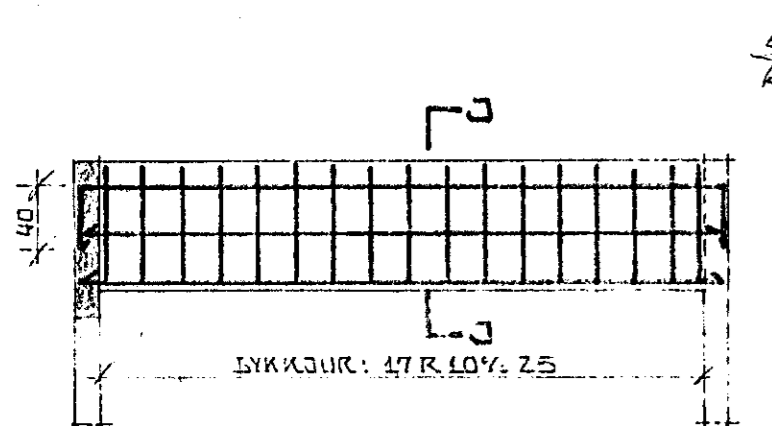


JÄRN Í BITA B3 1:50

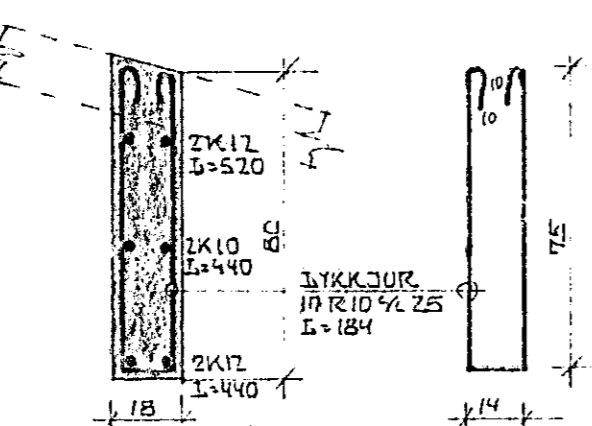


SNIED J-J 1:20

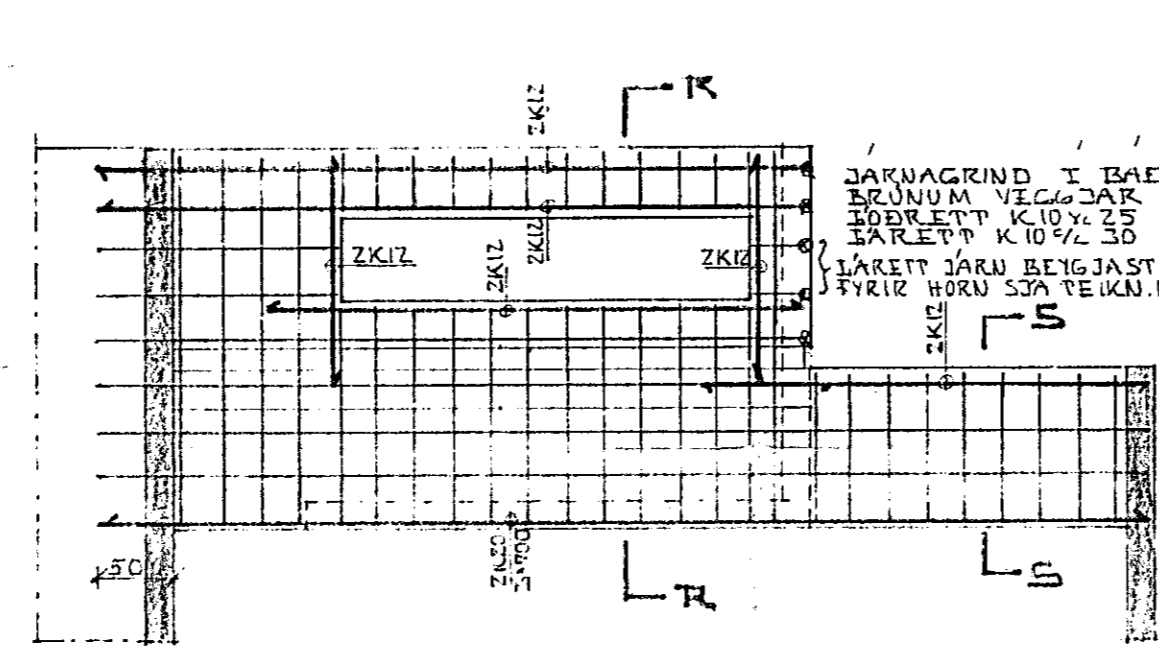


JÄRN Í BITA B9 1:50

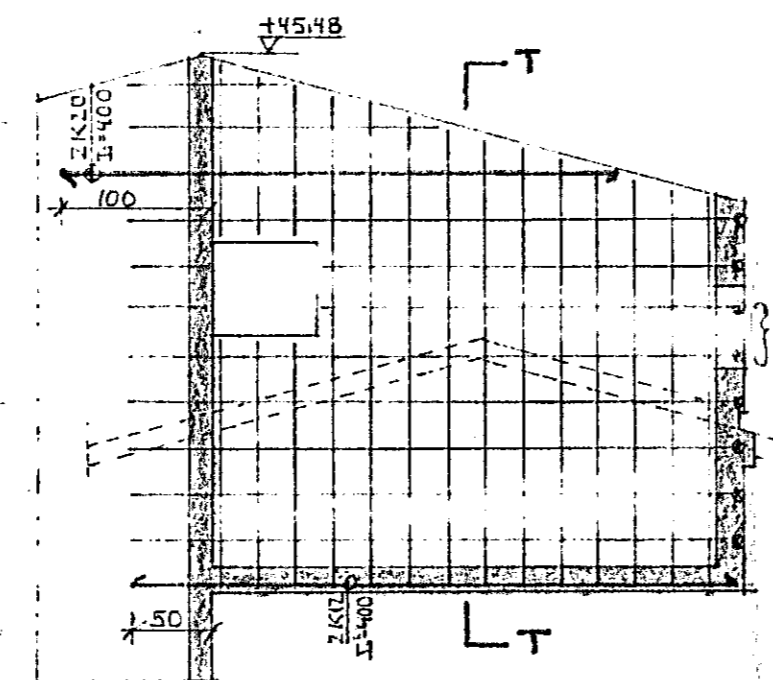


JÄRN Í BITA B10 1:50

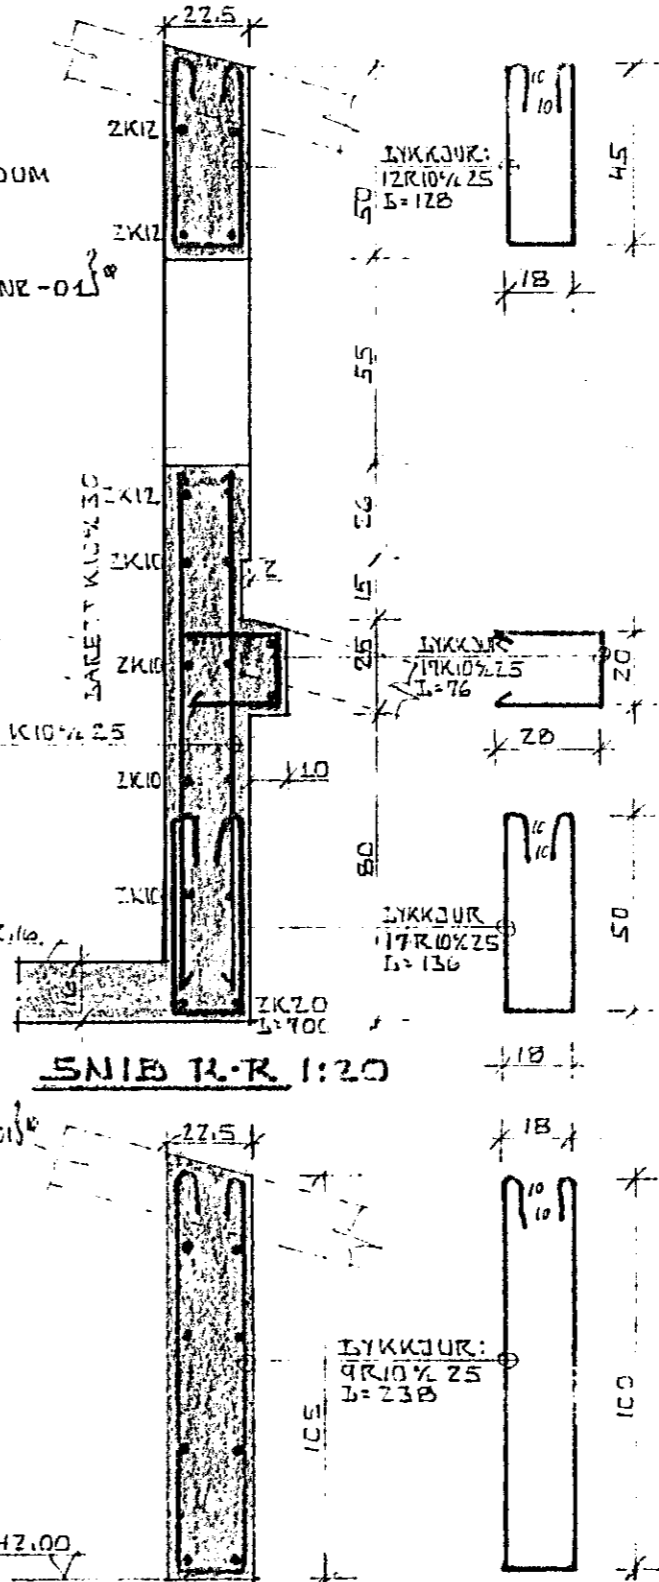


SNIED U-R 1:20

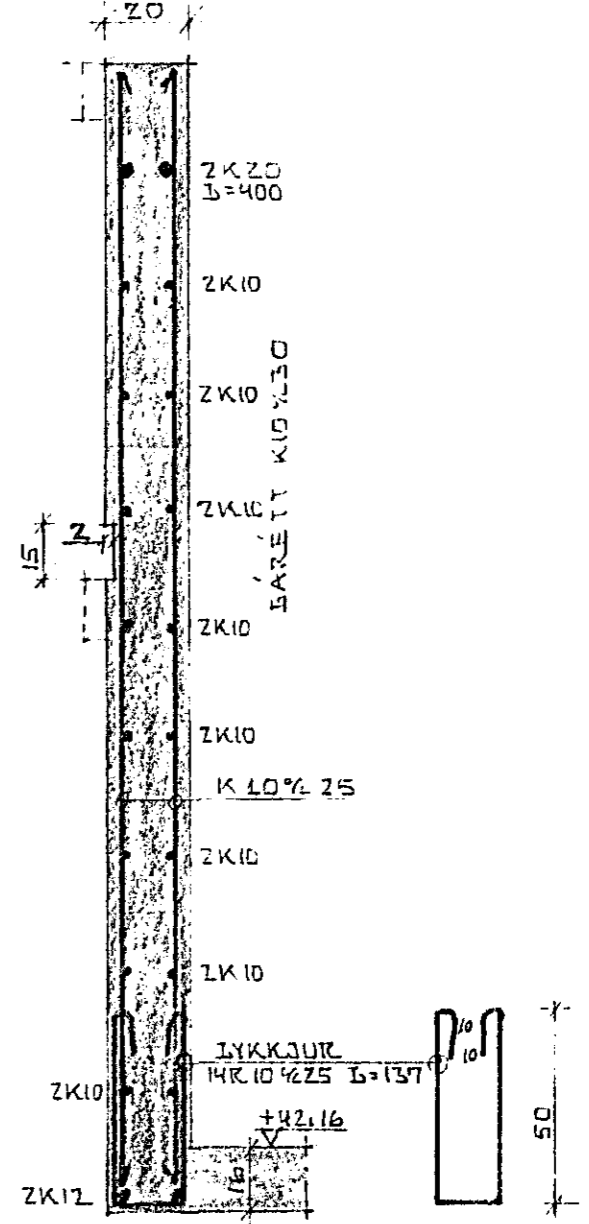


SNIED T-T 1:20

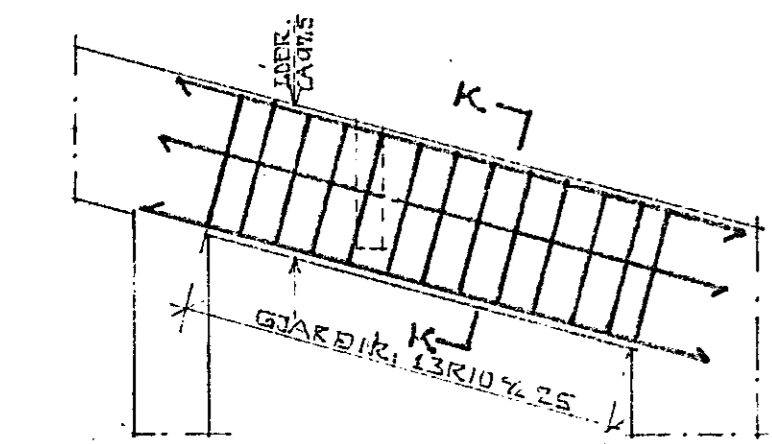


JÄRN Í BITA B4 1:50

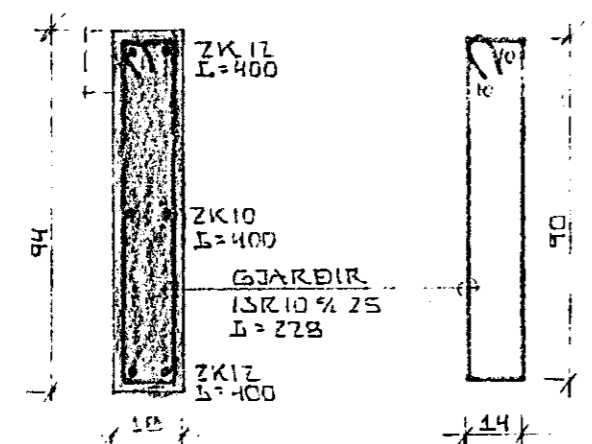

SNIED K-K 1:20

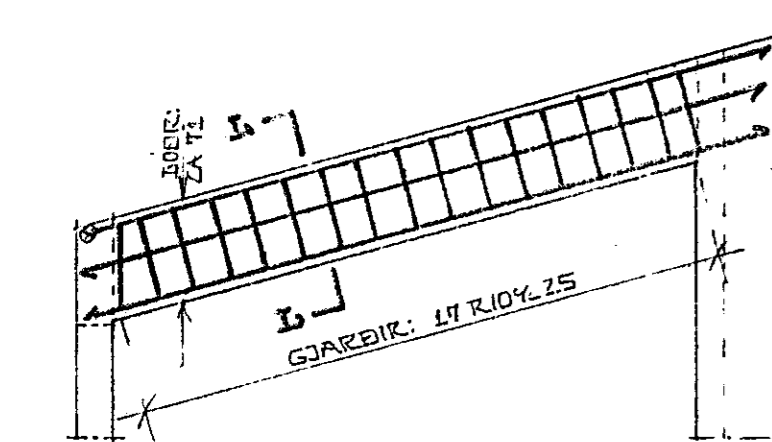

JÄRN Í BITA B5 1:50

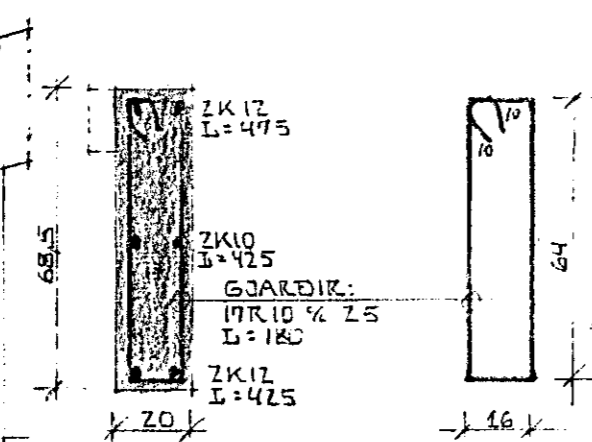

SNIED S-S 1:20

JÄRNAGRIND Í BÄÐUM
 ÍRÖNUM VEIÐJAK
 ÍÖBRET'T K 10% 25
 ÍÄRET'T K 10% 30

JÄRNAGRIND Í BÄÐUM
 ÍRÖNUM VEIÐJAK
 ÍÖBRET'T K 10% 25
 ÍÄRET'T K 10% 30



FAGRIHVAMMUR 7, HAFNARFIRÐI.		DAGS: 18-01-80
JÄRN Í BITA B1-B10 Á HÆÐ.		HANNAÐ KS
MÆLIKVARÐI: 1:50, 1:20		TEIKNAD KS
KRISTJÁN STEFÁNSSON TEIKNIFRÆÐINGUR F.T.F.I.		VERK NR. FLOKKUR
MIBVANGI 12, HAFNARFIRÐI. SÍMI 52870 <i>Antonia Stefansson</i>		7903-01
		TEIKN. NR.
		-07