



A HLIDARMYND
174/199 M 1:50
184

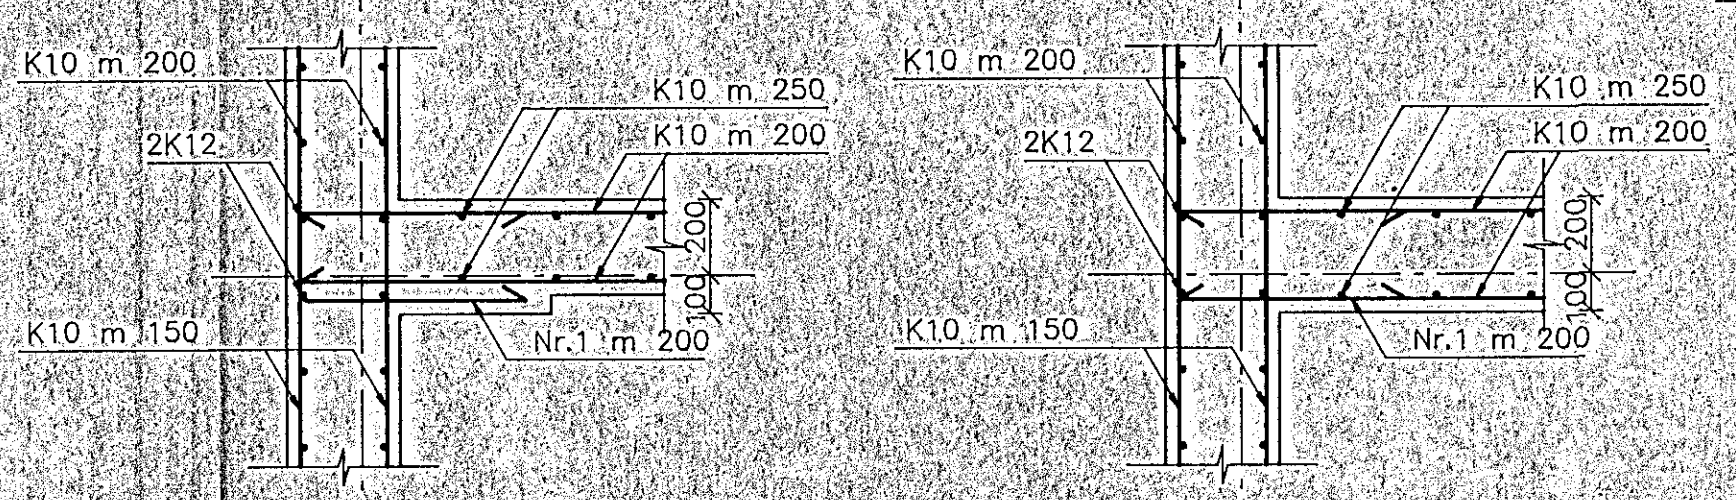

1 SNID
199/199 M 1:20
221

2 SNID
199/199 M 1:20
221

3 SNID
199/199 M 1:20

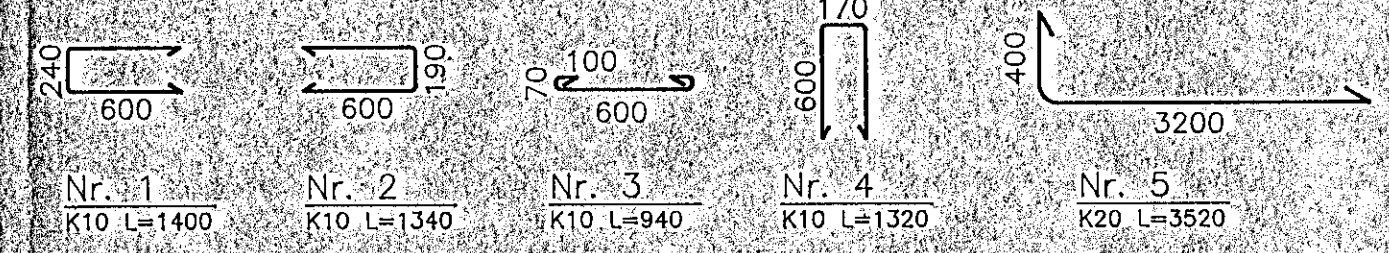


1 SNID
199/199 M 1:20
221

2 SNID
199/199 M 1:20
221

3 SNID
199/199 M 1:20
221

4 SNID
199/199 M 1:20
221

5 SNID
199/199 M 1:20
221

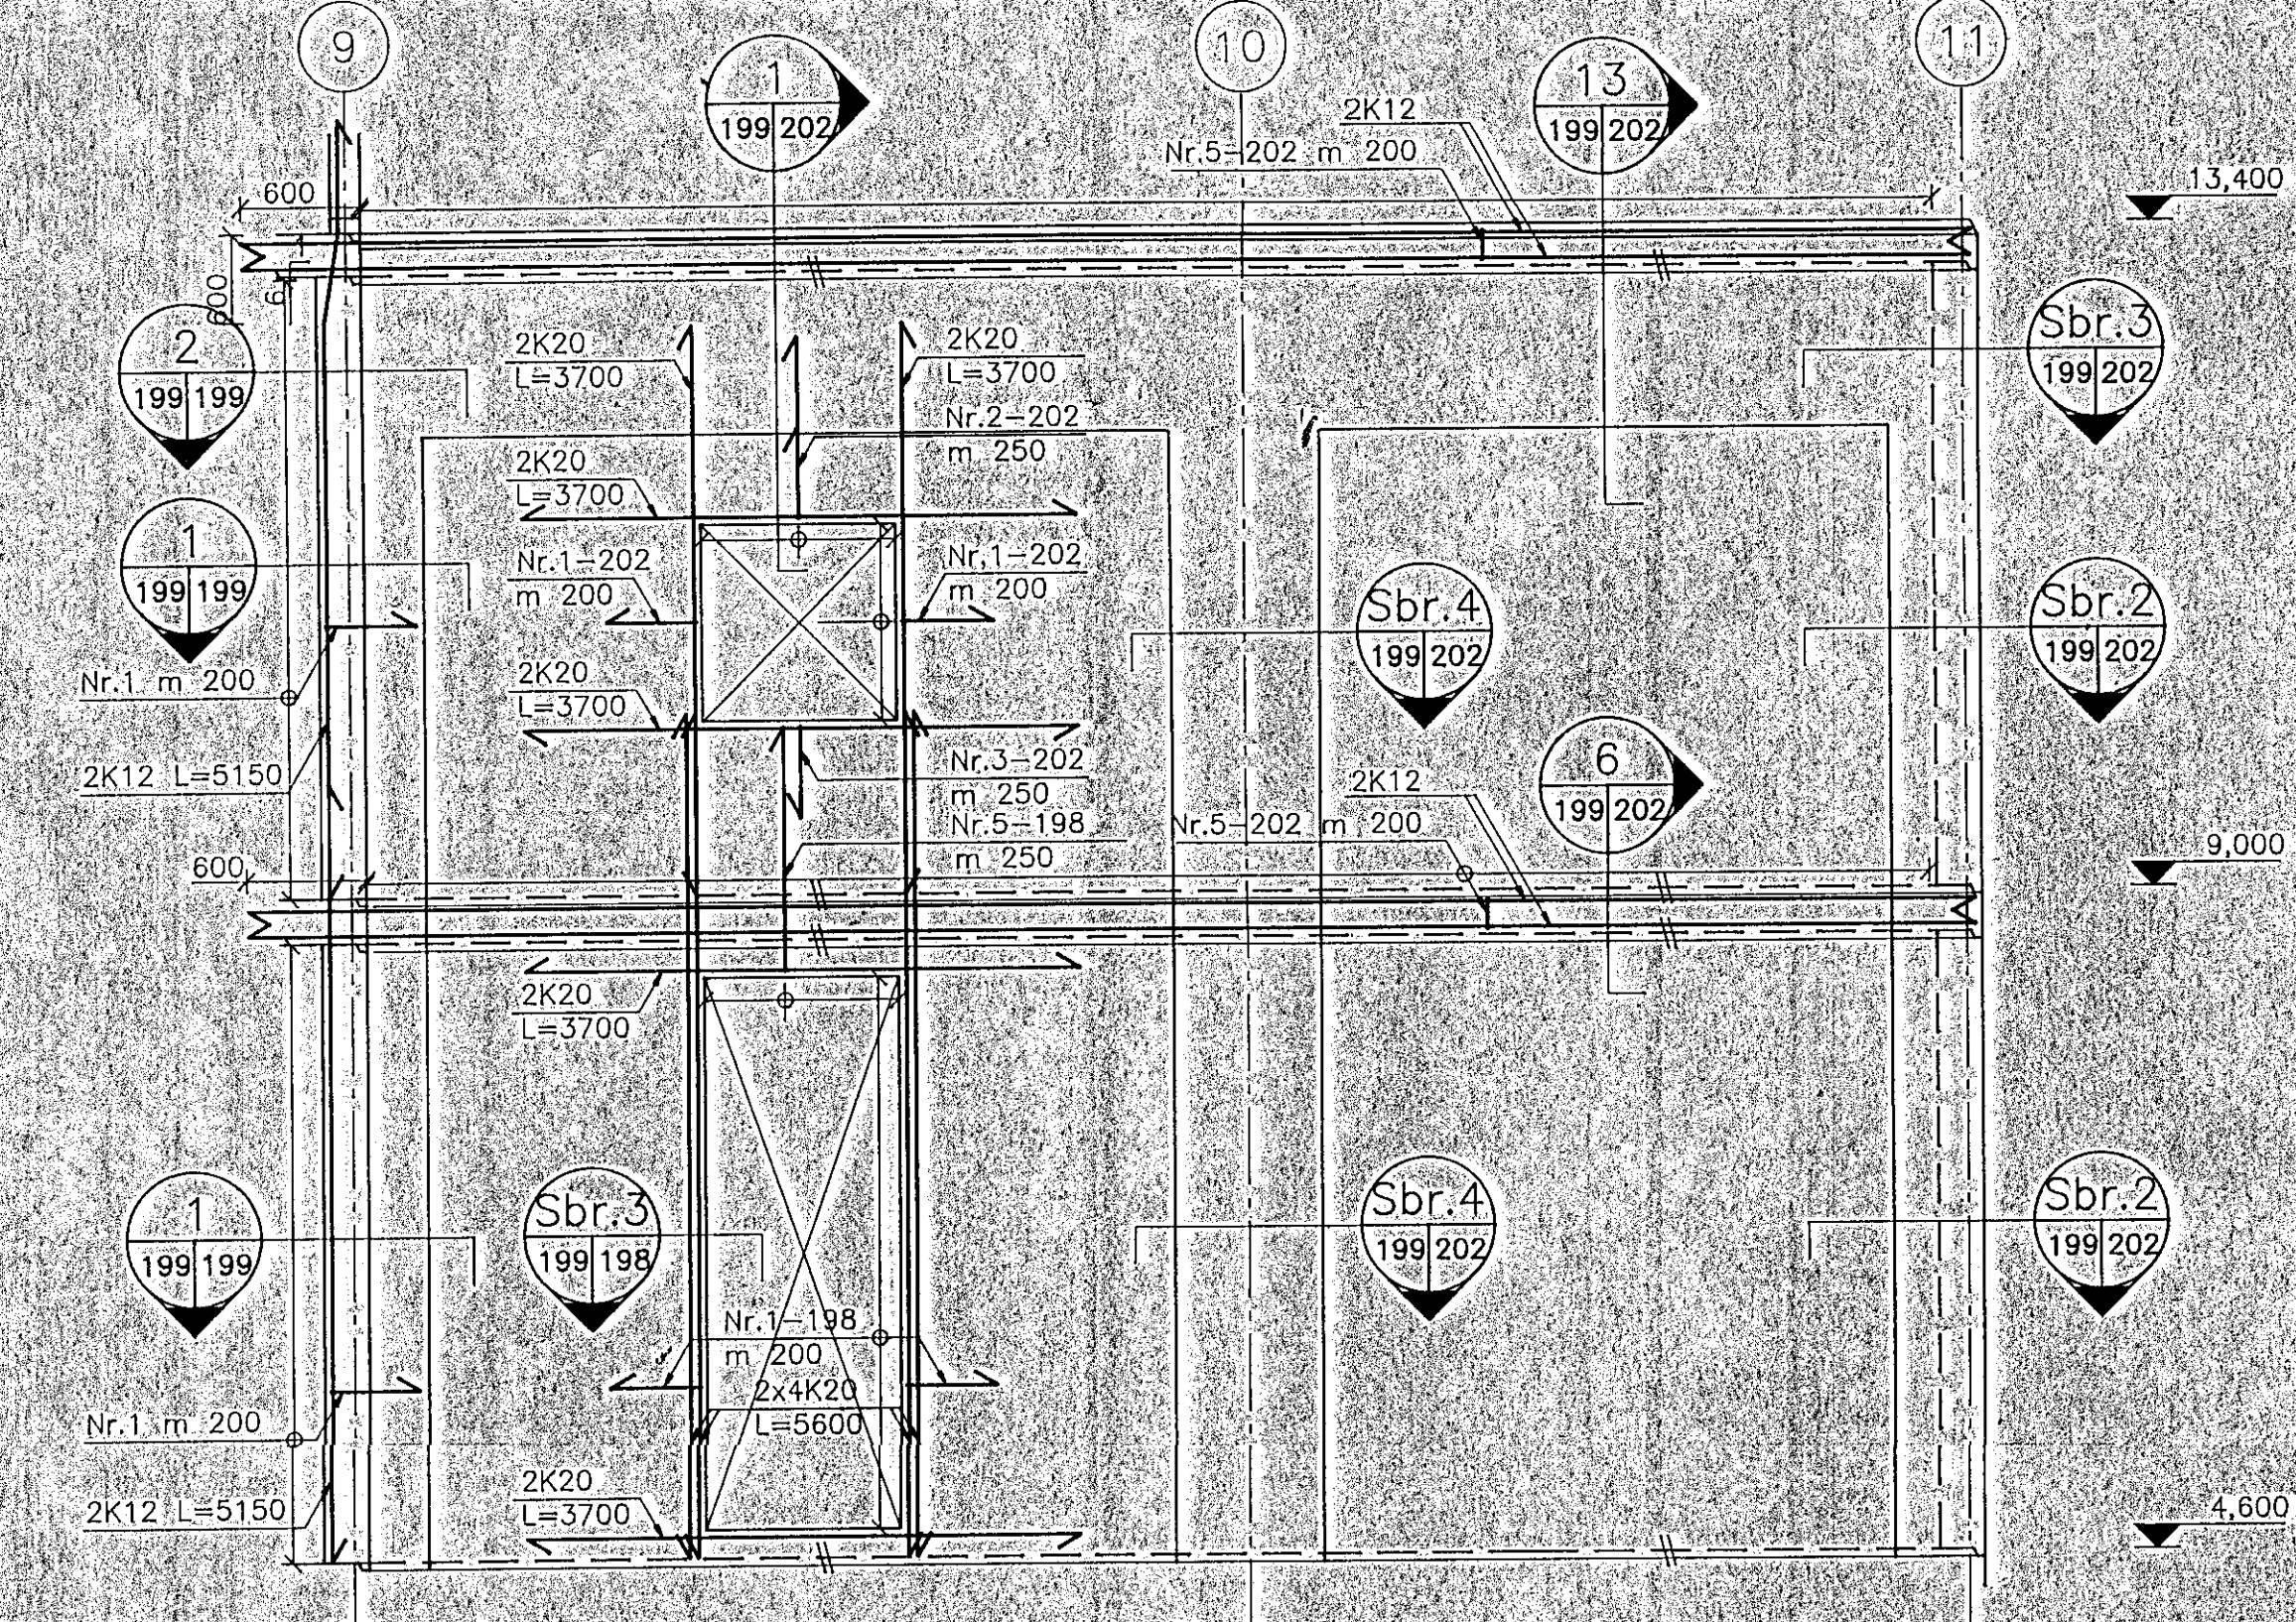

B HLIDARMYND
172/199 M 1:50
182




C HLIDARMYND
171/199 M 1:50
181

ASKILID, ELDRI
TEKNIÐ OGILD
14 OCT 1993

ATHUGA
A hliðarmyndum er ekki
synd grunnbending veggjanna,
þ.e. K10 m 200 lárétt og
K10 m 250 lóðrétt.

Göt með hliðar <200 mm eru
ekki synd.
Leggja skal viðbótarbendingu
umhverfis op með hliðar >200
mm skv. teikn. B-101, þar sem
viðbótarbending er ekki synd á
hliðarmynd.

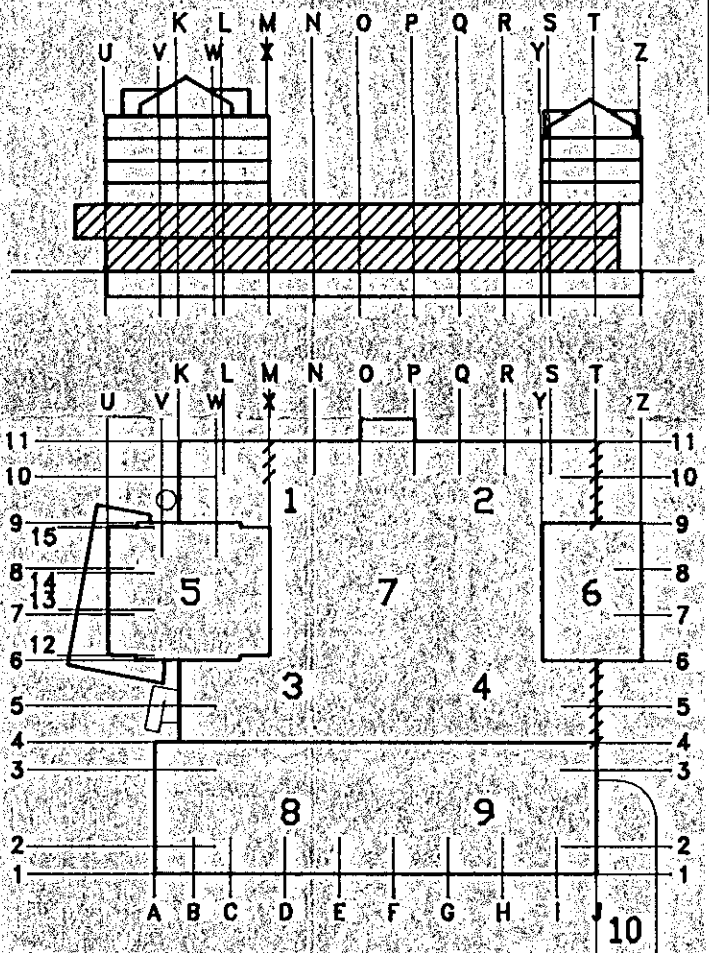

MÍÐBÆR
HAFNARFJARÐAR
FJARDARGATA 13-15

ALMENNA
VERKFRÆÐISTOFAN HF
FELLSMÖLA 26 - 108 REYKJAVÍK
SÍMI (91) 678100 FAX (91) 680284

BURÐARVIRKI
1. OG 2. H. VEGGIR I L T OG M
HLIDARMYNDIR, SNID

SKALA: 1:20 / 1:50 / / / /
HAFNAD: G.S. / TEIÐNAD: H.V./G.S. / VEFIRFARID: H.V. / SAMP: S.J.
DAGS: 01/09 1993
TEIÐNING NR: 1032-B-199
BREYTING NR: A