




GRUNNMYND, HLUTI 4
M. 1:50

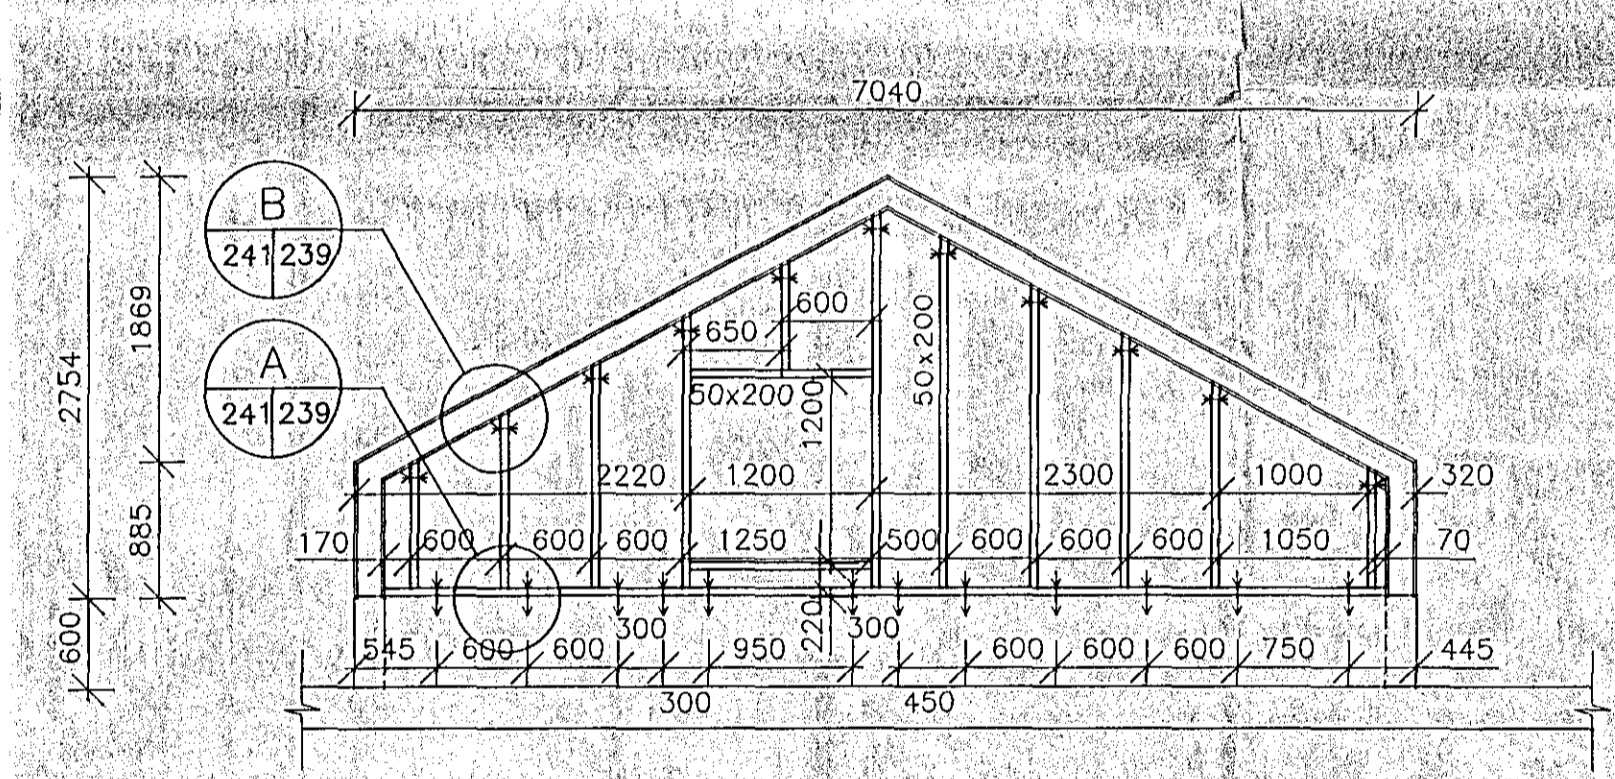


1 SNID
M. 1:50

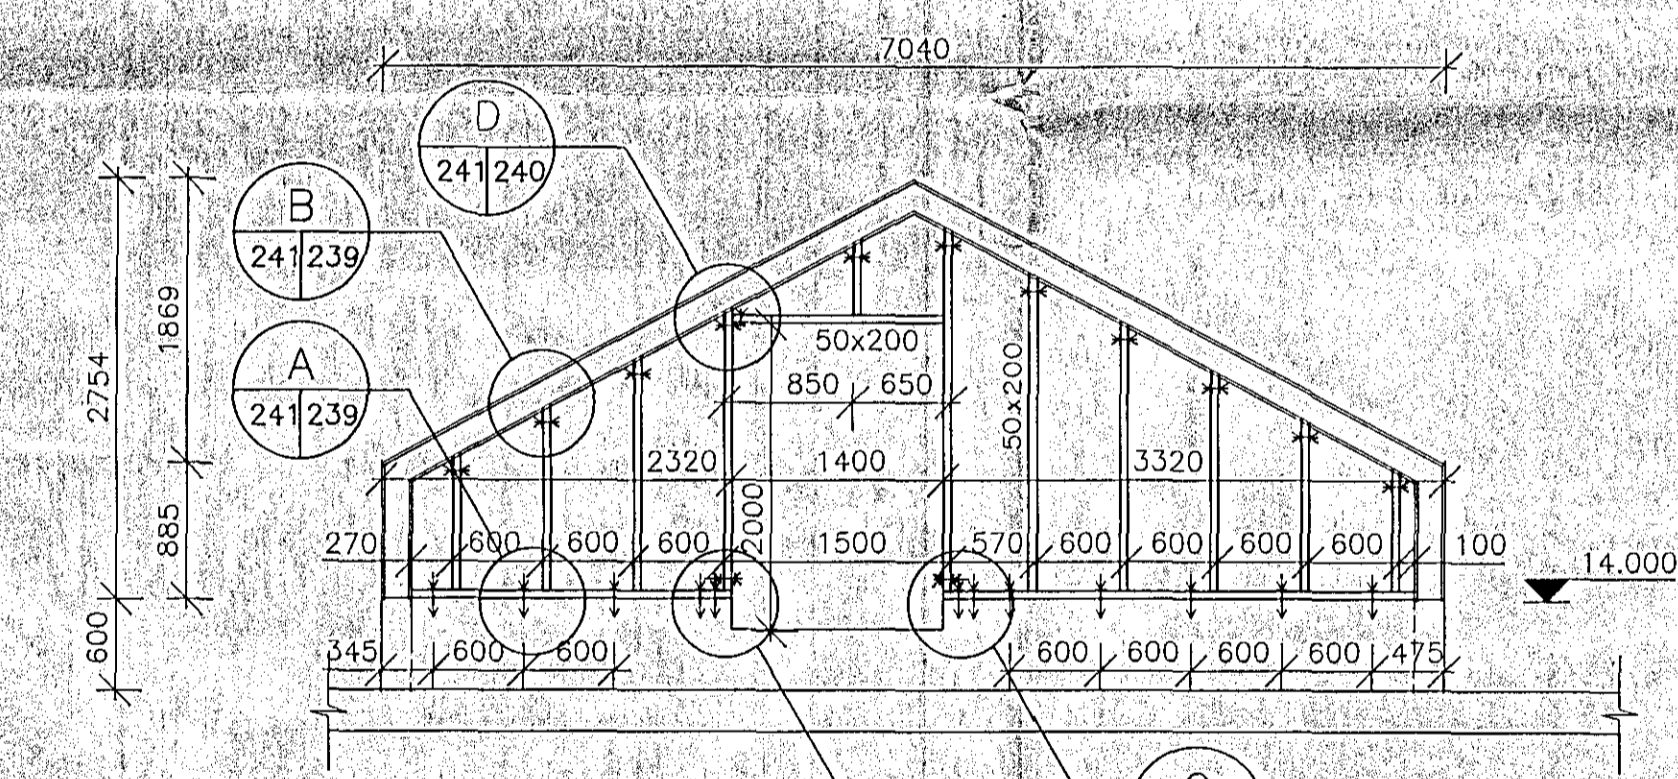

3 SNID
M. 1:50

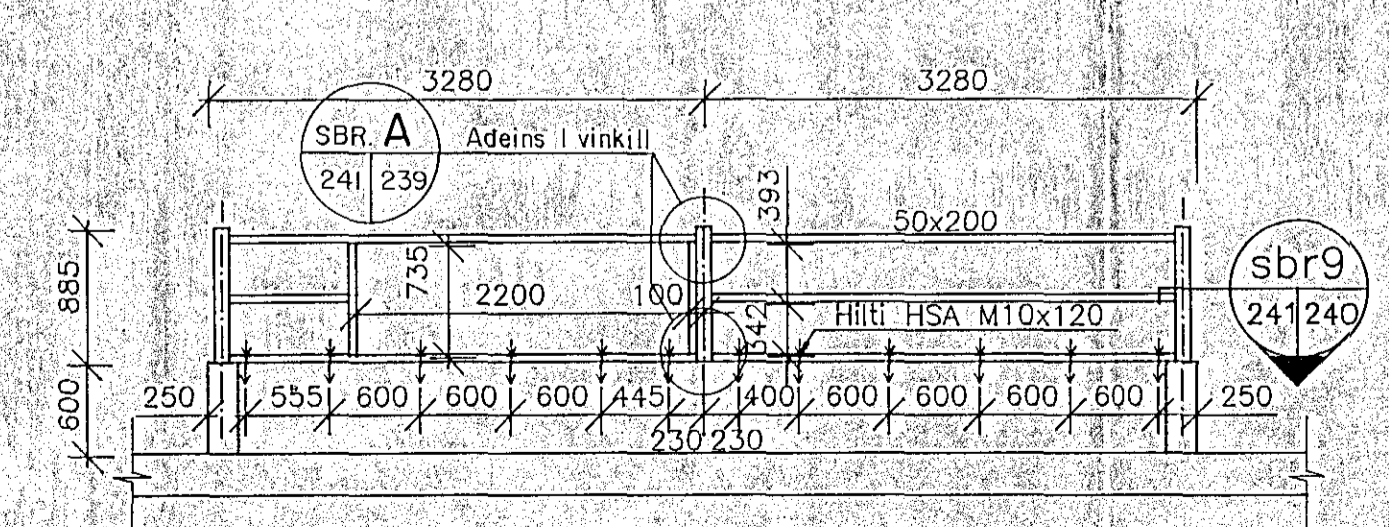


2 SNID
M. 1:50

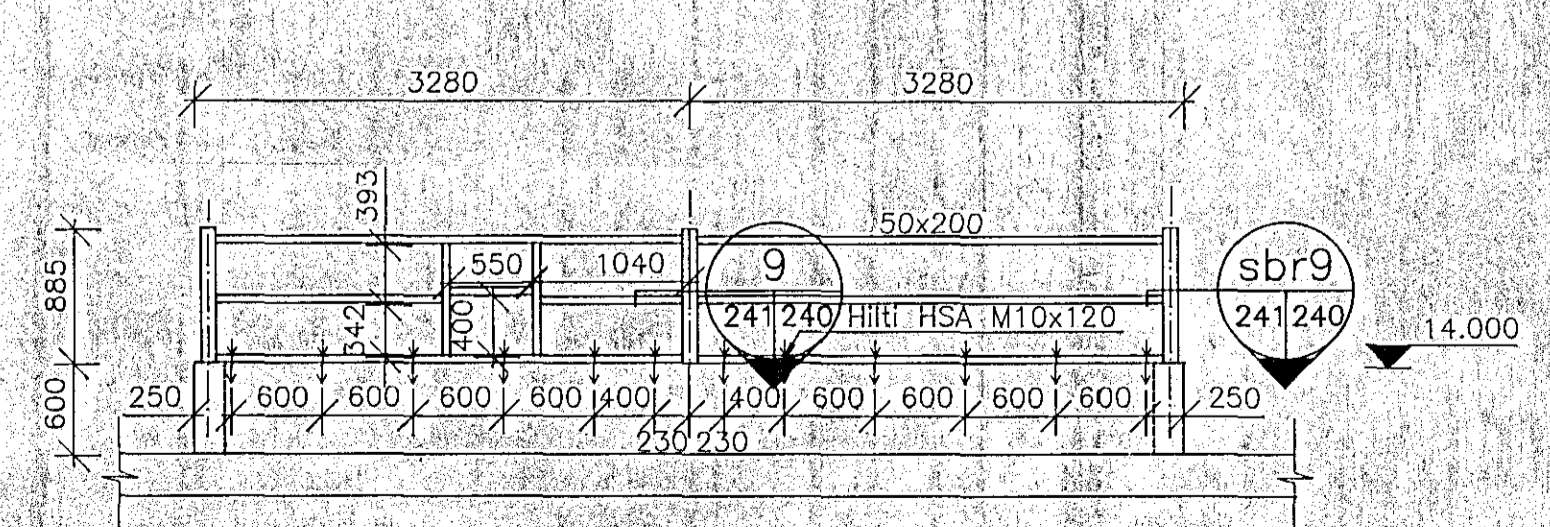


4 SNID
M. 1:50

ATHUGASEMD:
SJA TEIKN. 1032-B-241

NR	FJÖLDI	BREYTINGAR	DAGS	SAMP.

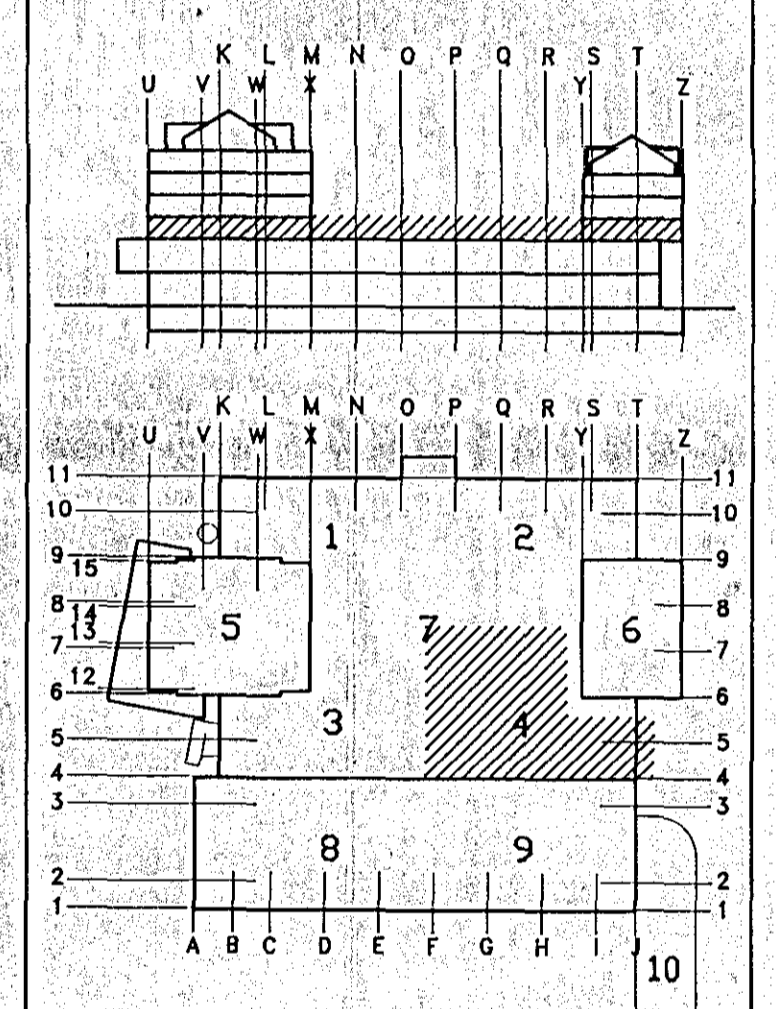

MIDBÆR
HAFNARFJARDAR
FJARDARGATA 13-15

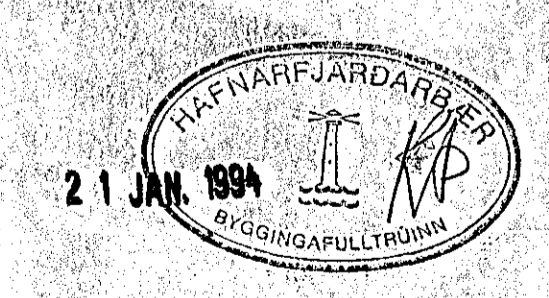

ALMENNA
VERKFRÆÐISTOFAN HF
FELLSMÖLA 26 - 108 REYKJAVÍK
SÍMI (91) 678100 FAX (91) 680284

HEITI:
BURDARVIRKI
3.HÆÐ. HLUTI 4. LOFTRÆSTIKLEFAR
ÚTVEGGIR, HLIDARMYNDIR, SNID

MÁL:
1:50 / / / /

HANNAÐ: Li. A. TEIKNAD: SJ YFIRFARID: S.J. SAMP. S.J.

DAGS:
15/01 1994

TEIKNING NR.: 1032-B-241 BREYTING NR.: