





SNID Í STIGAHLAUP MED 7 UPPSTIG, BREIDD=1390
 ÖNNUR STIGAHLAUP SKULU JÄRNUÐ Á SAMA HATT
 M. 1:10

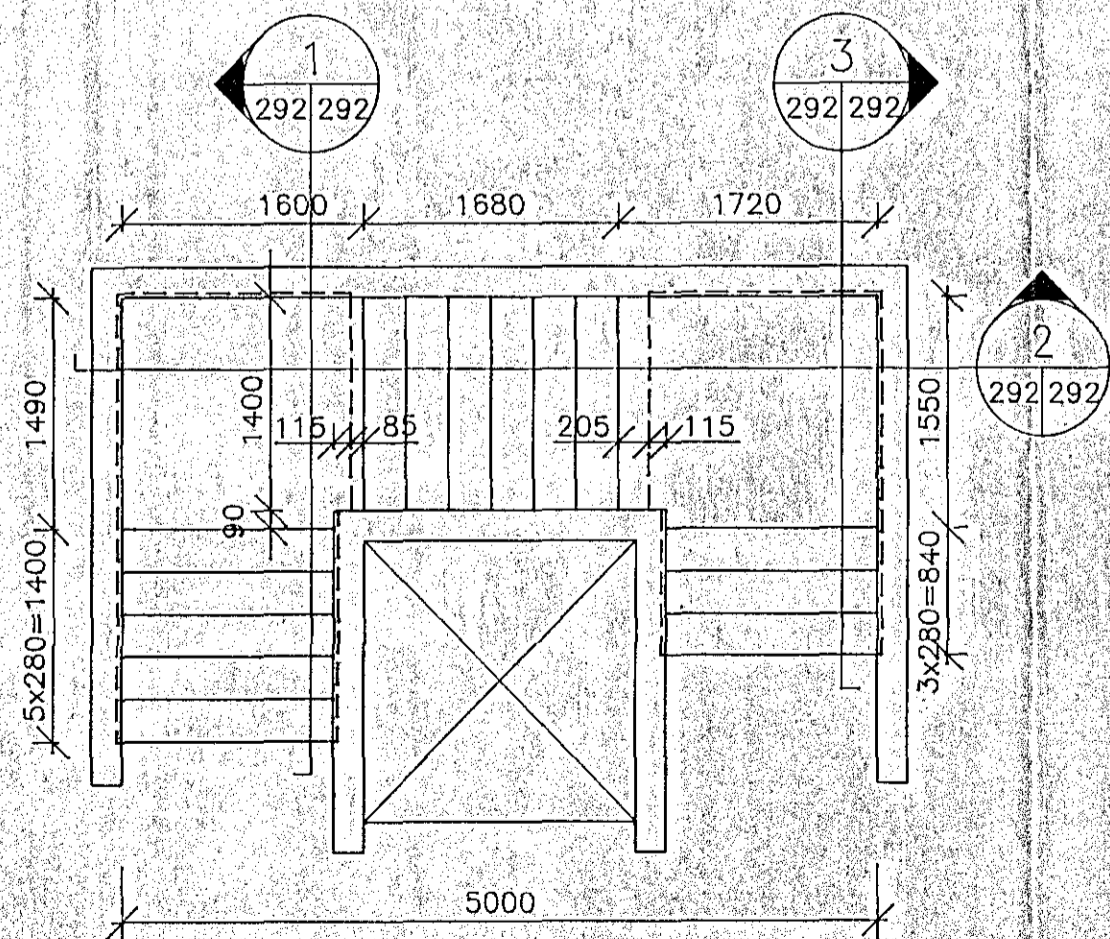


GRUNNMYND, STIGAHÚS 5. TIL 6. HÆÐ
 M. 1:50

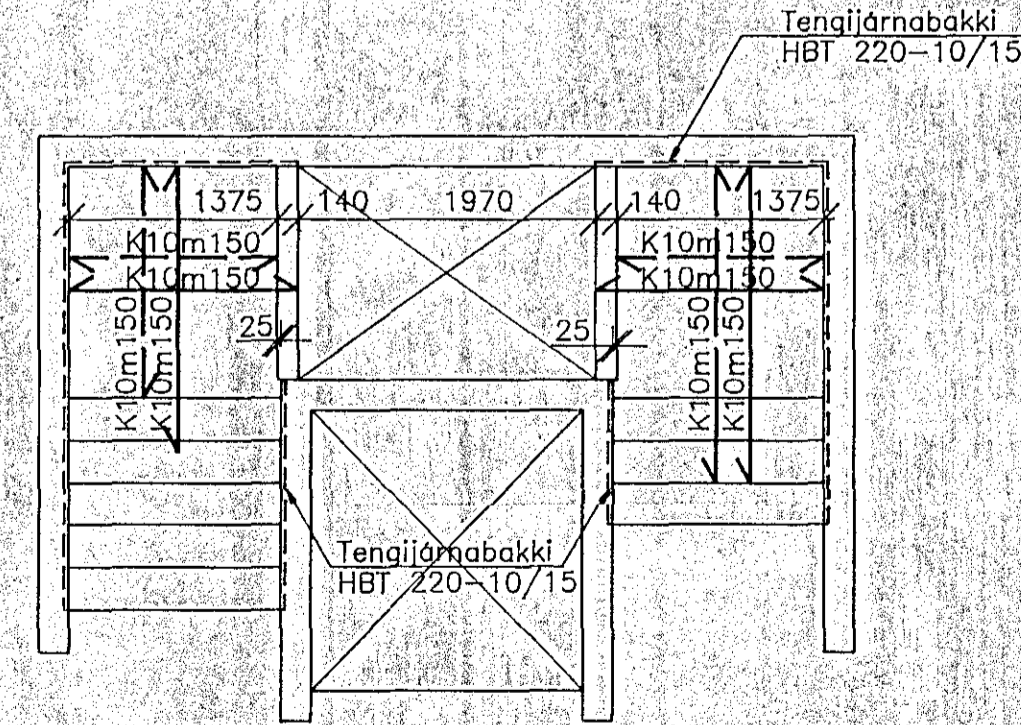


GRUNNMYND, STIGAPALLAR 5. TIL 6. HÆÐ
 M. 1:50

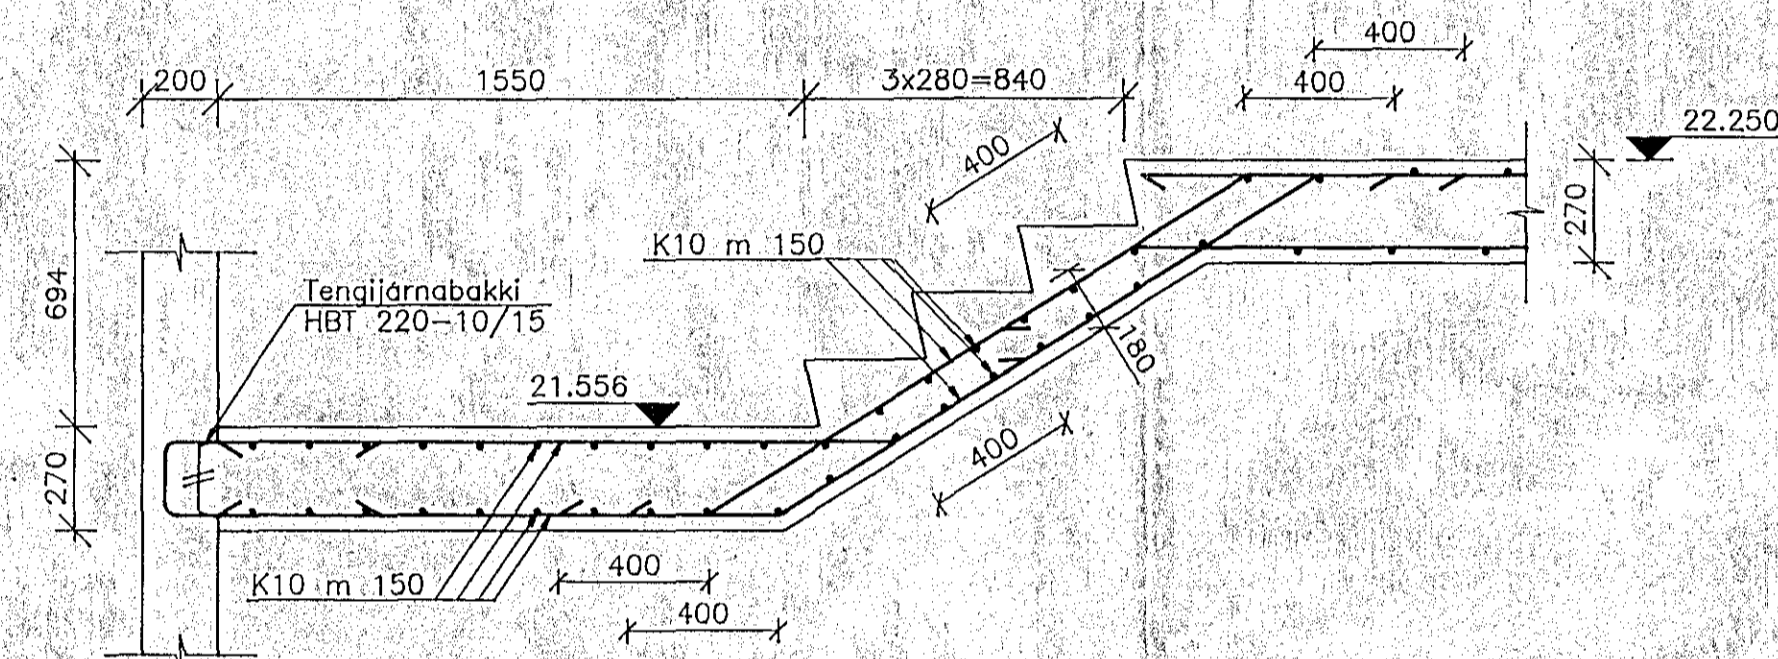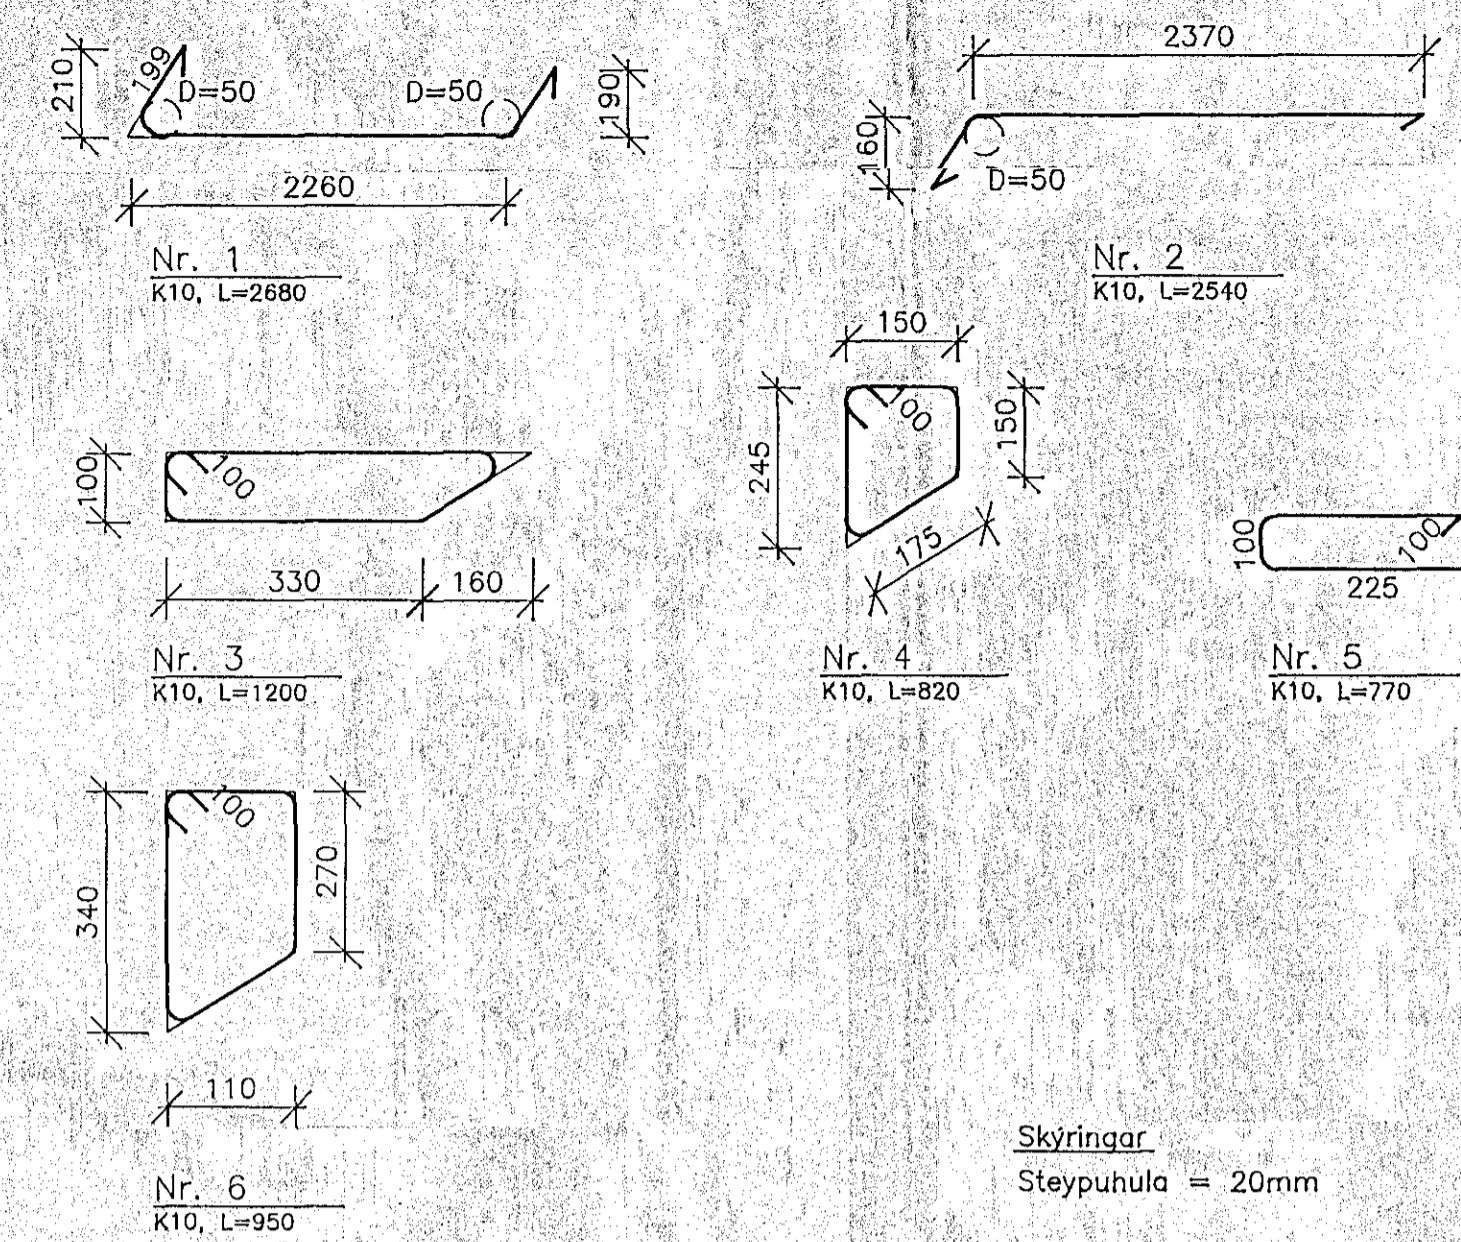

3 SNID
 M. 1:20



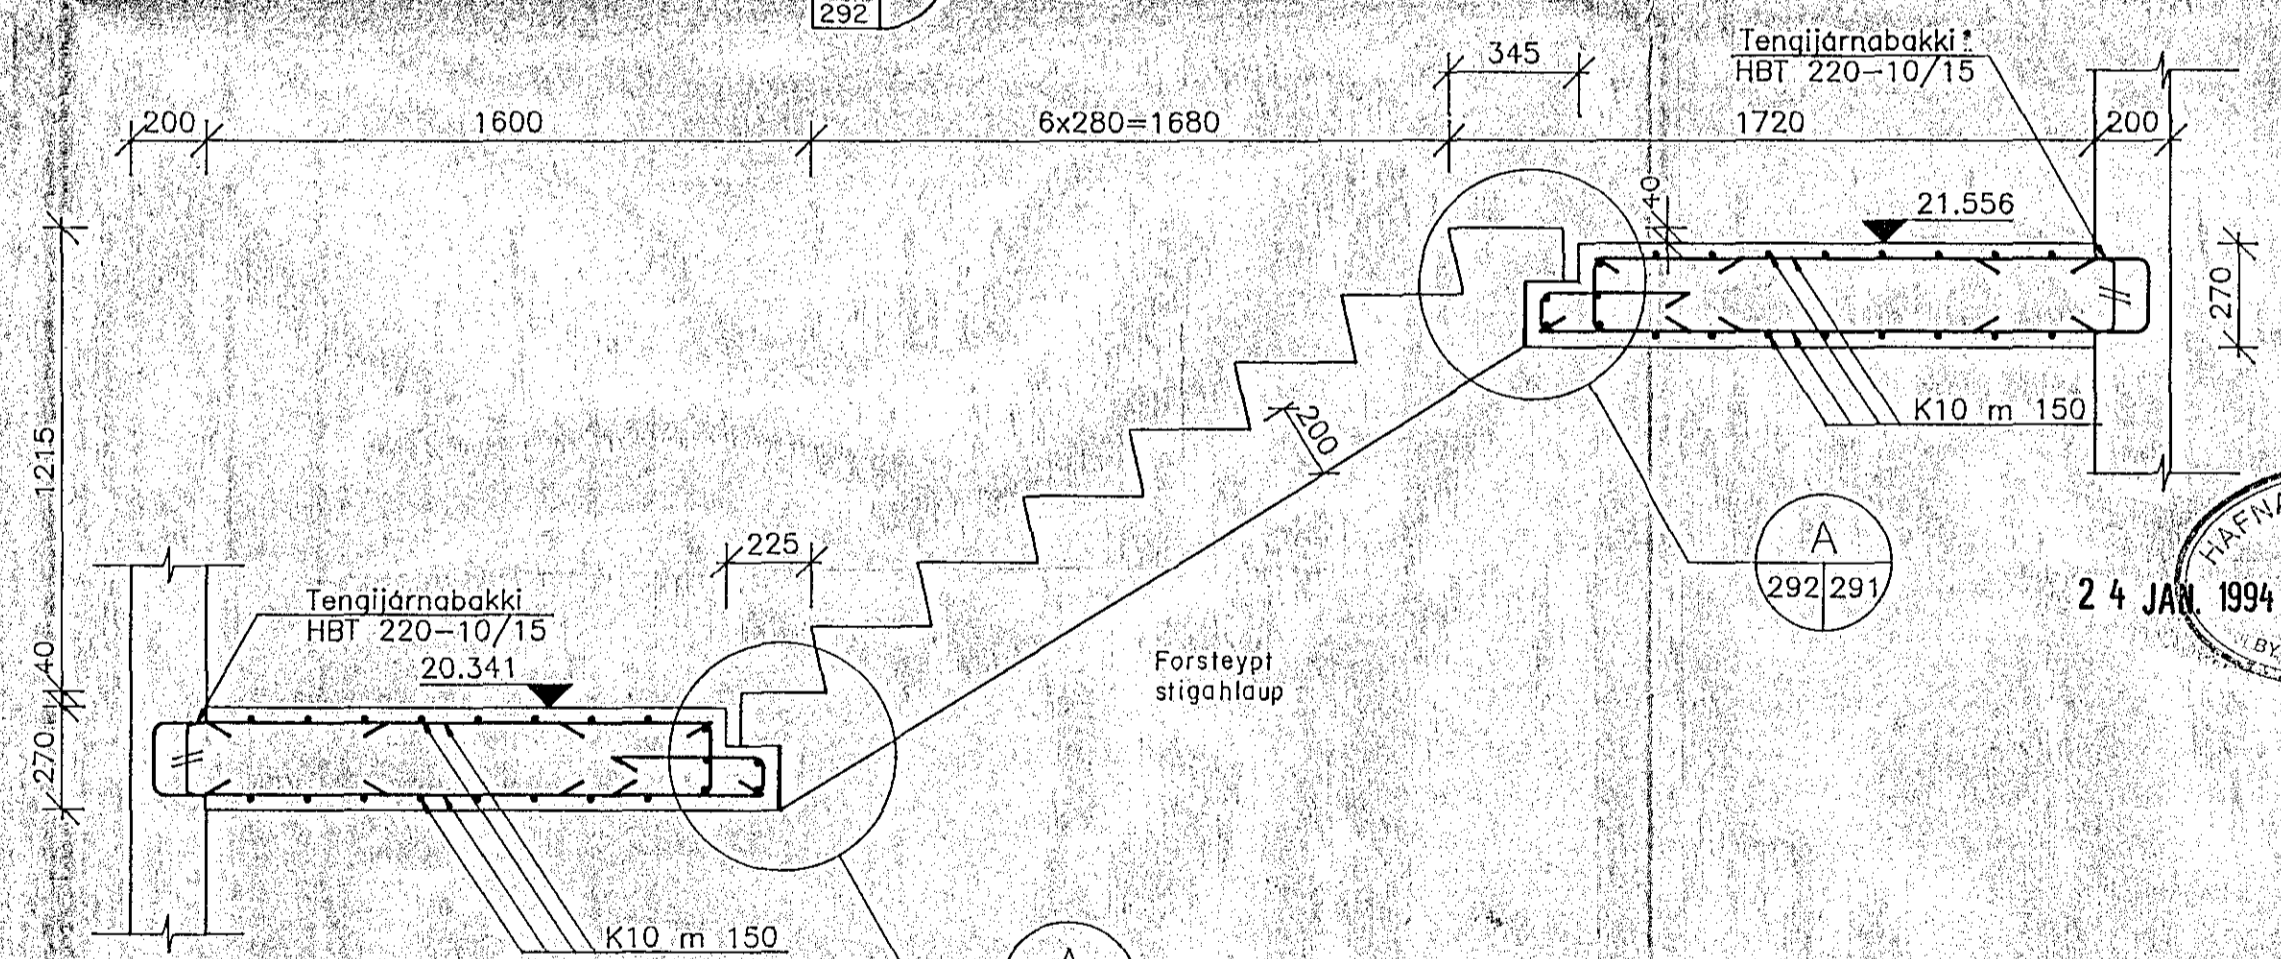


2 SNID
 M. 1:20

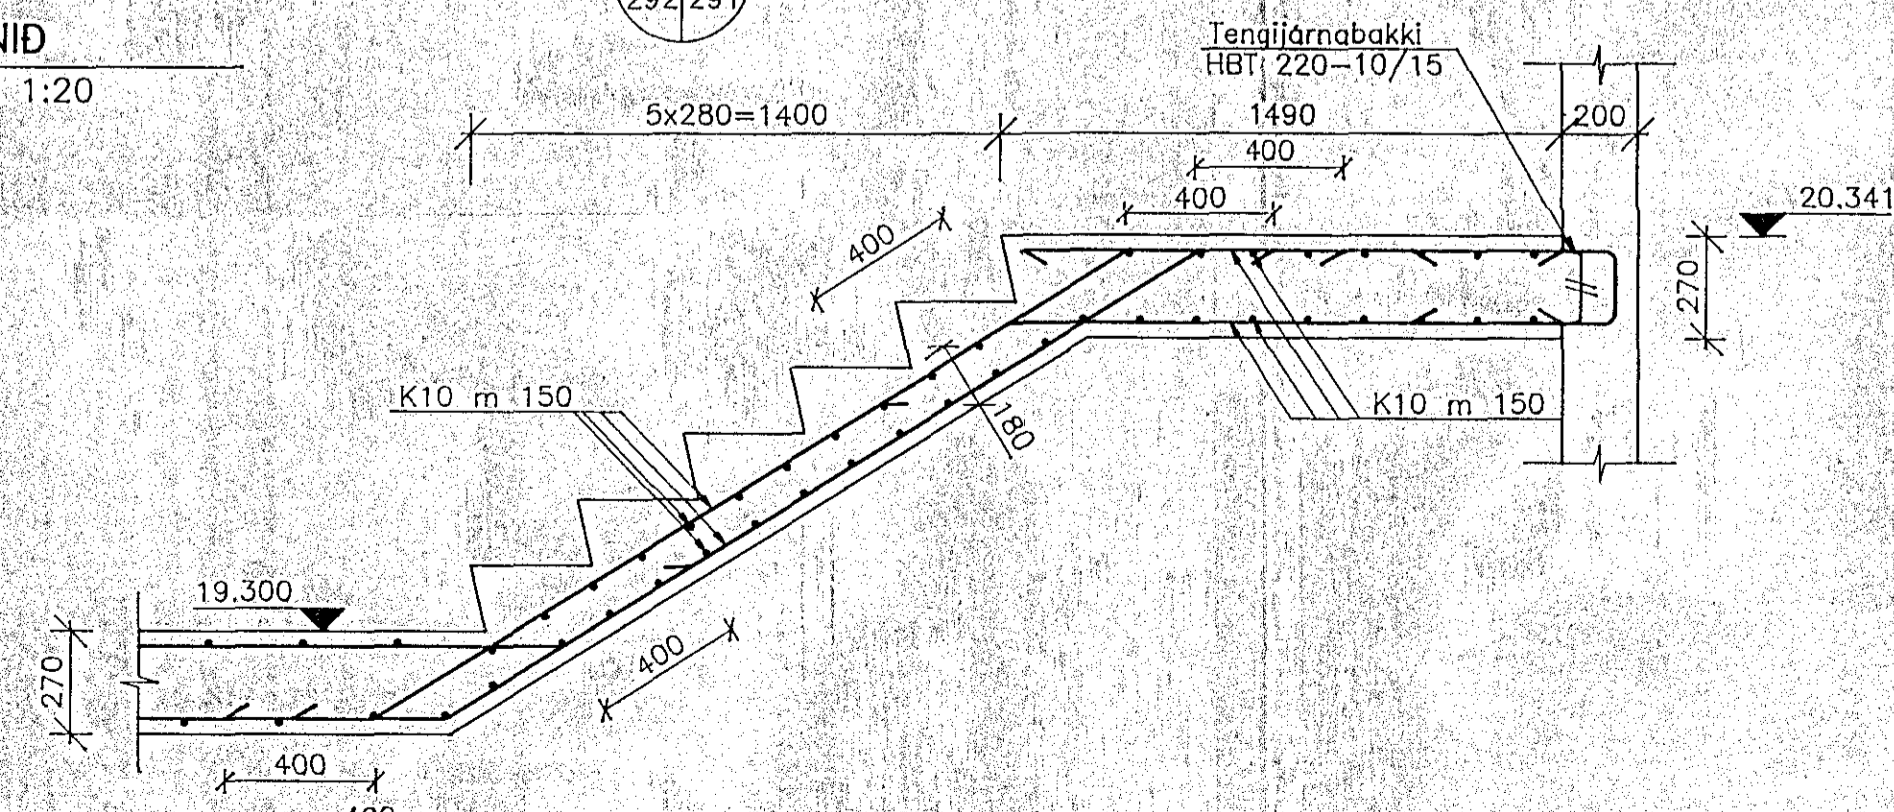

1 SNID
 M. 1:20

NR	FJÖLDI	BREYTINGAR	DAGS	SAMP

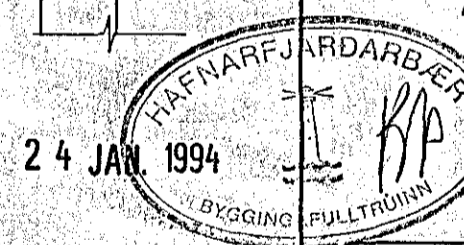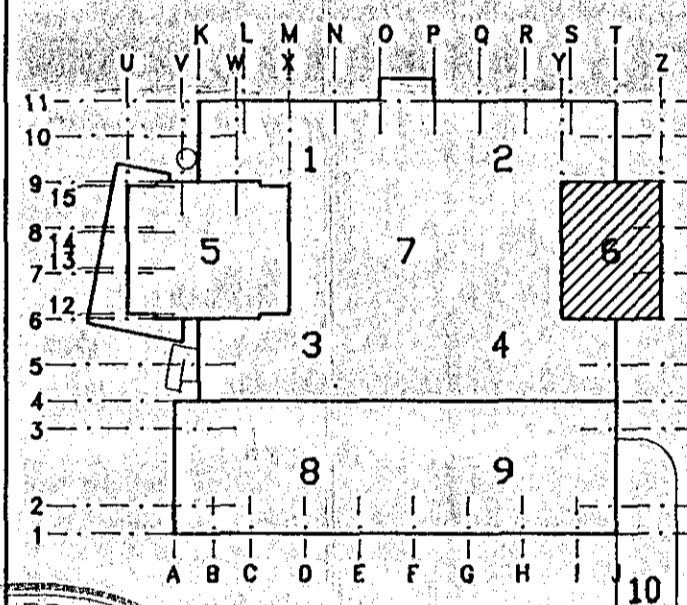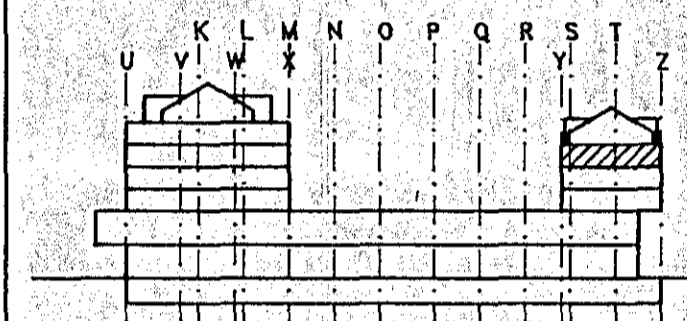

MIDBÆR
HAFNARFJARDAR
 FJARDARGATA 13-15

ALMENNA
VERKFRÆÐISTOFAN HF
 FELLESMILA 28 - 108 REYKJAVÍK
 SMÍ (91) 678100 FAX (91) 680284

HEITI
BURDARVIKI
 5.-6. HÆÐ. HLUTI 6
 STIGAHÚS 2. SNID

MÁL
 1:50 / 1:20 / 1:10 /

MANNA
 U.H. S.J. S.J. S.J.

DAGI
 01/11 1993

TEIÐING NR.
 1032-B-292