



HLIÐ I LÍNU A 1:50

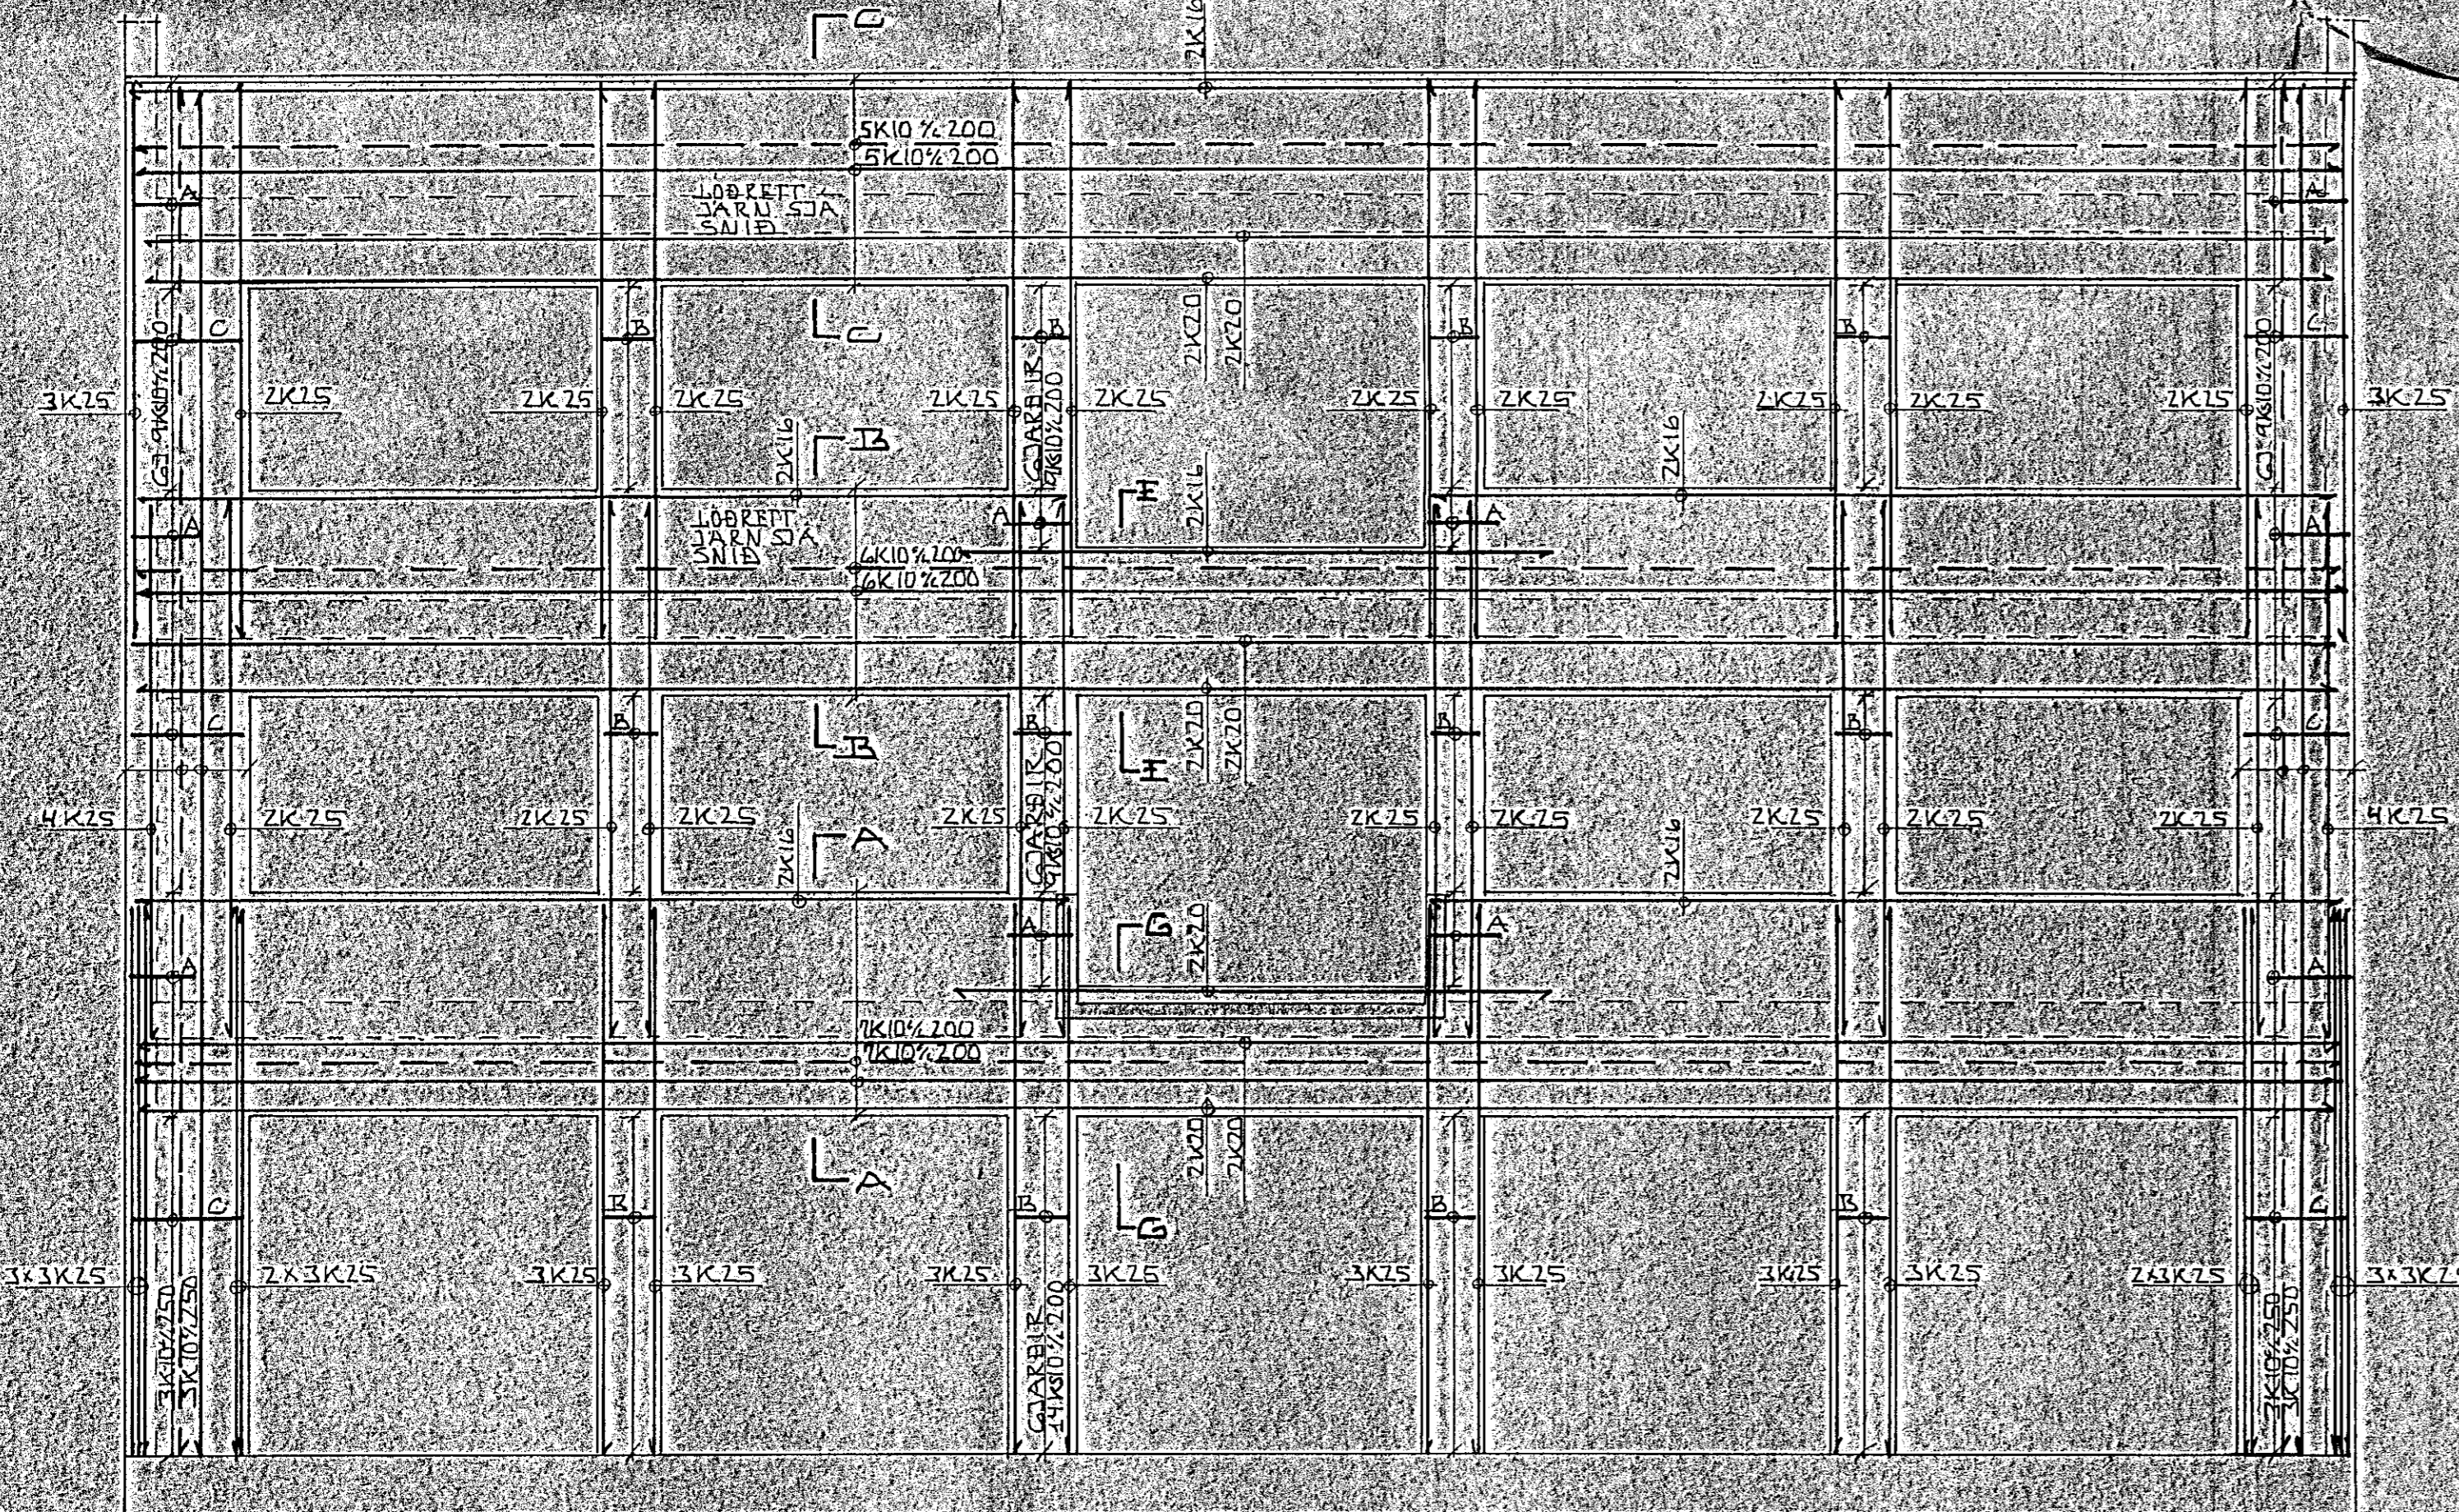

HLIÐ I LÍNU C 1:50

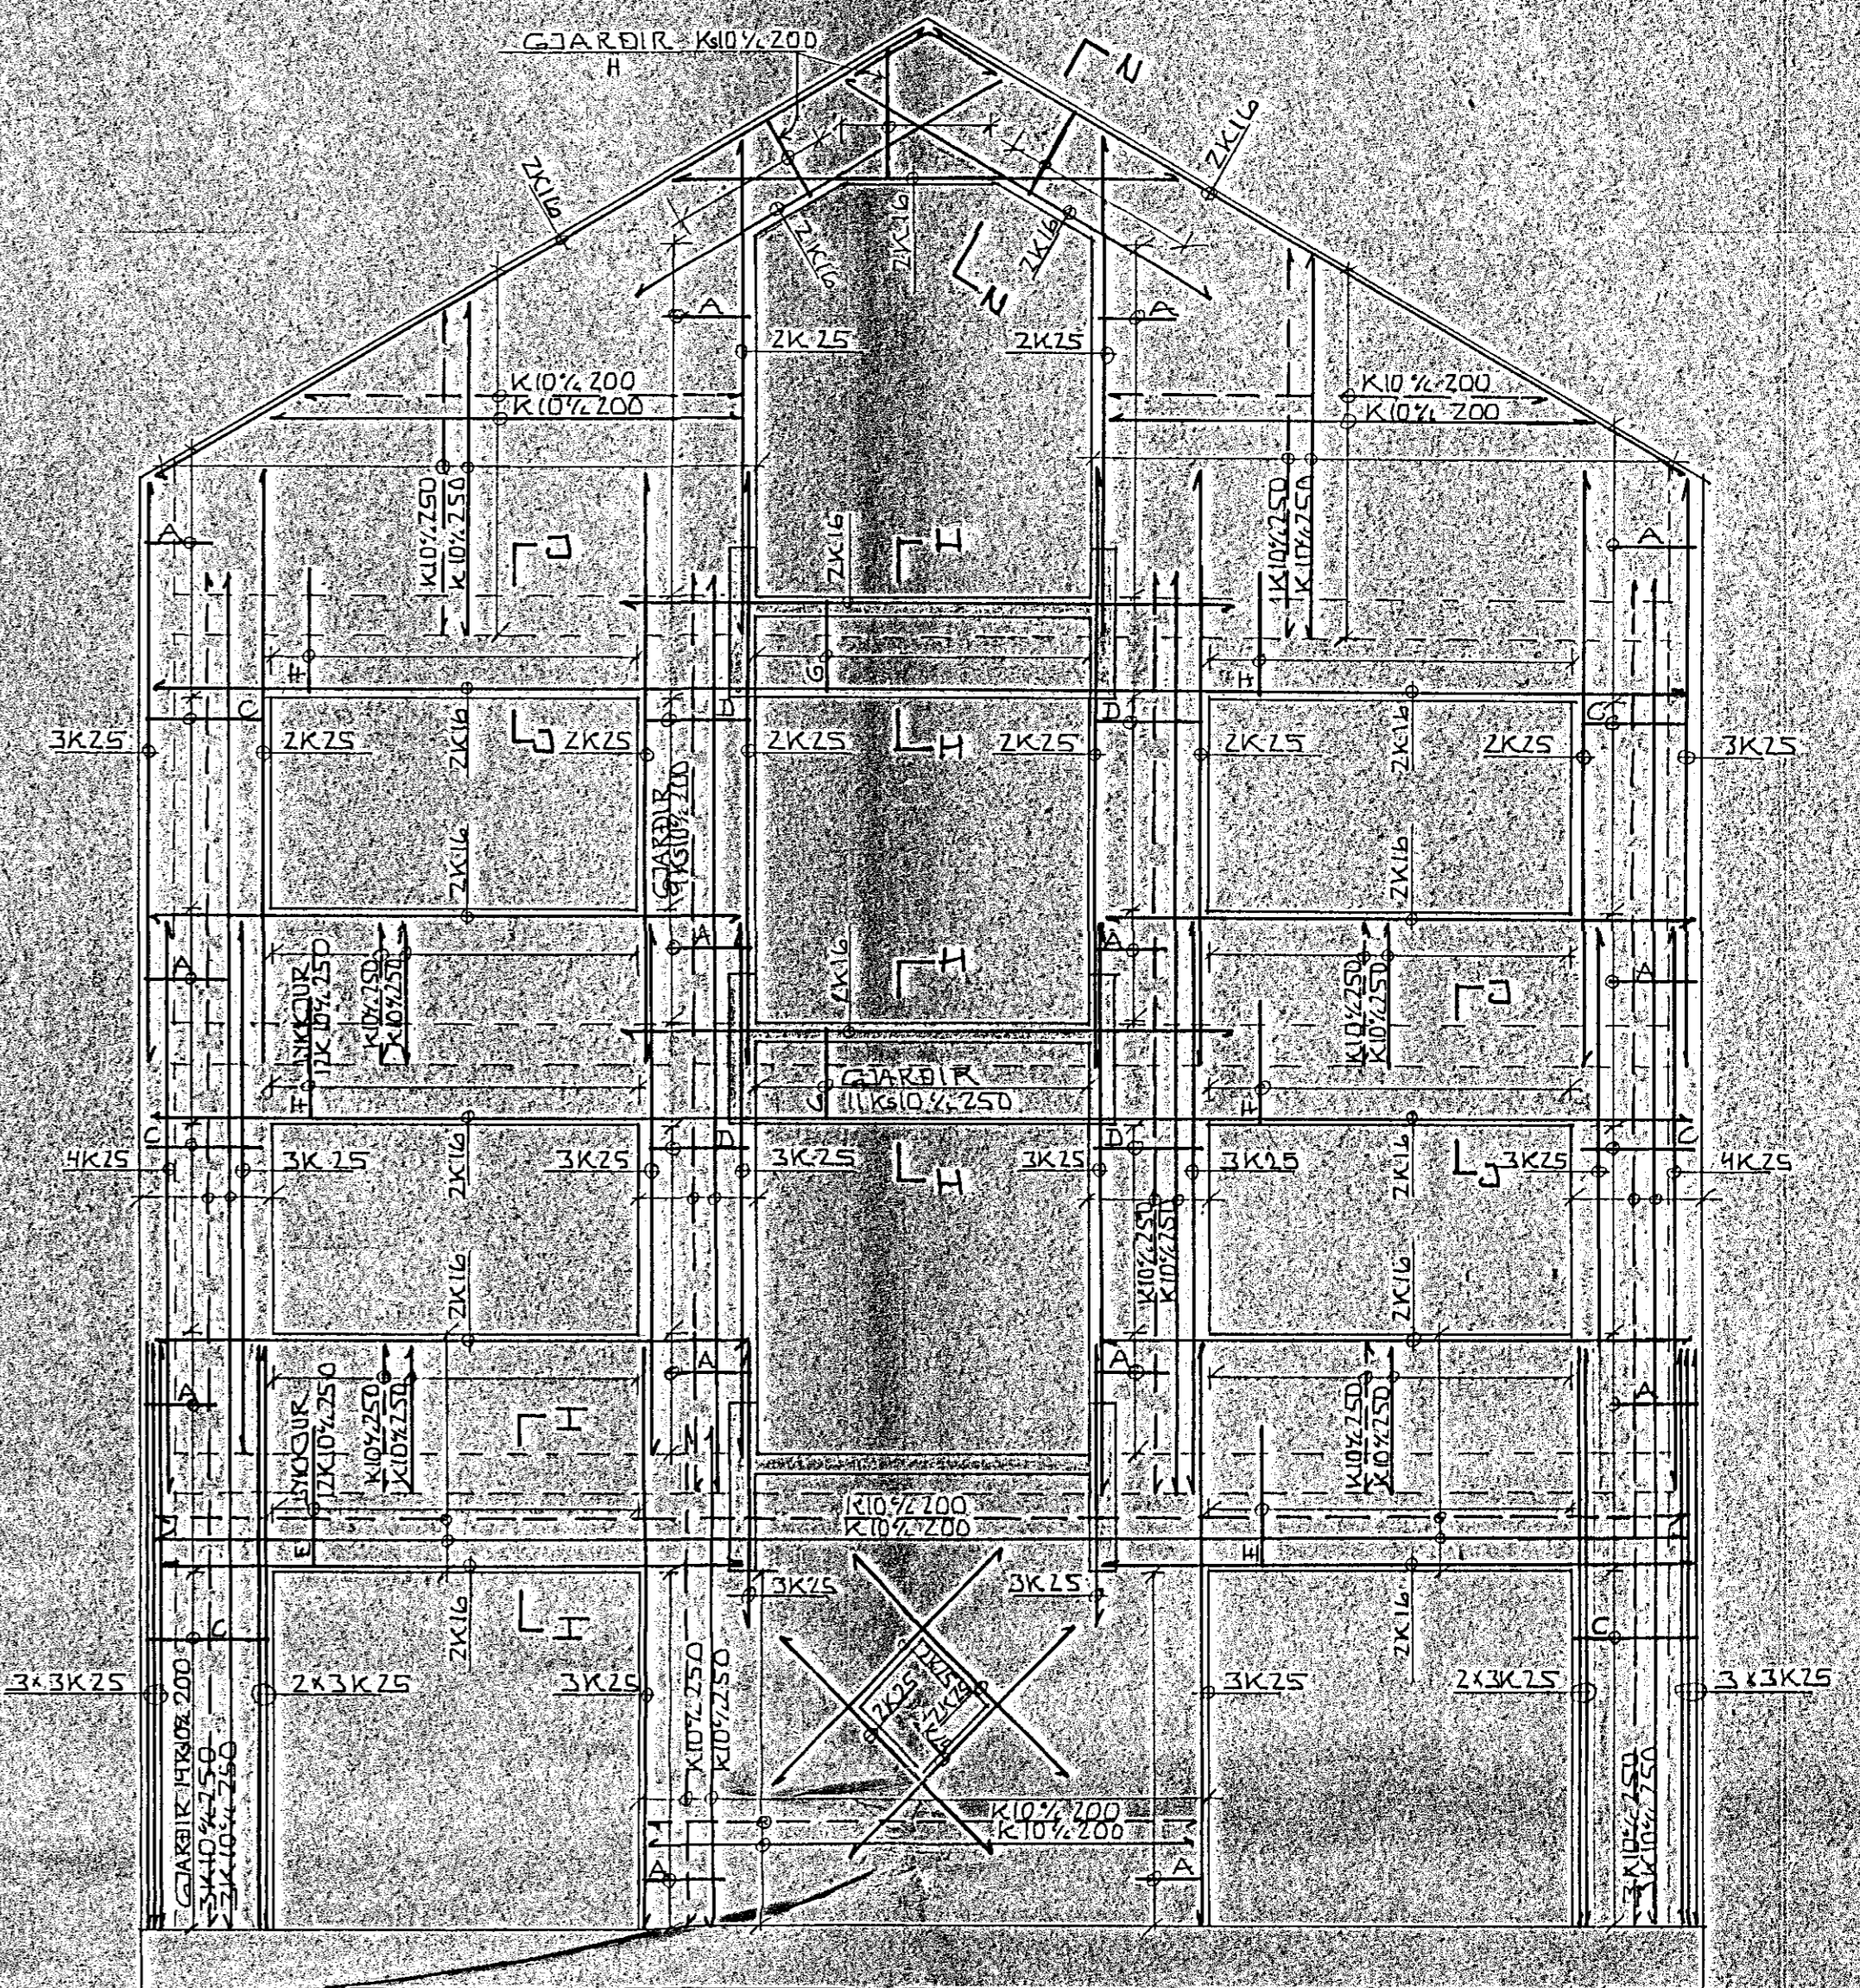

HLIÐ I LÍNU 6 1:50

DÁRNATAFLA FYRIR JARN MÉRKT KS40 (KS40S)
 EKKI Í MÆLIKVARÐA ÖLL JARN 10 MM

170	170	170	170	170	170
500	420	420	420	420	420
L=1170	L=1380	L=2380	L=2170	L=2250	L=2010
JARN A	JARN B	JARN C	JARN D	JARN E	JARN F
170	170	170	170	170	170
500	500	500	500	500	500
L=1270	L=1160	L=1760	L=910	L=1480	L=2030
JARN G	JARN H	JARN I	JARN K	JARN L	JARN M

SKIRINGAR OG P.L. SJA TEIKN NR. -01
 SNIÐ A-A TIL D-D SJA TEIKN NR. -06

20 MAR 1992



TEIKN NÚM. 10-05-91	DRÖG 22-07-91
ÞJÓRDARGATA 11, HAFNARFJÖÐI	HANNABJÖRG
JARN I VEGGI I LÍNUM A, C OG 6	TEIKNAR KS
MÆLIKVARÐI 1:50	TEIKN NÚM. 9101-01
KRISTJAN STEFANSSON TEIKNINGA- OG T.Þ.F.	TEIKN NR.
REYKJAVÍKURVEG 16B, HAFNARFJÖÐI, SÍMÍ 2611000	-04