


HL1-10
HL1-10 AD OFNI
Á STIGAGANGI
S1-50, AMK. 15 ‰
VID LOFT Á 5. HÆÐ

15

RV1
HL1
φ20 UPP
φ20 NIDUR
HV1 KV1
φ20 φ20 UPP
φ20 φ20 NIDUR
VATNSÚDALÖGN

HL1
φ25
S1
φ100
φ100
φ100

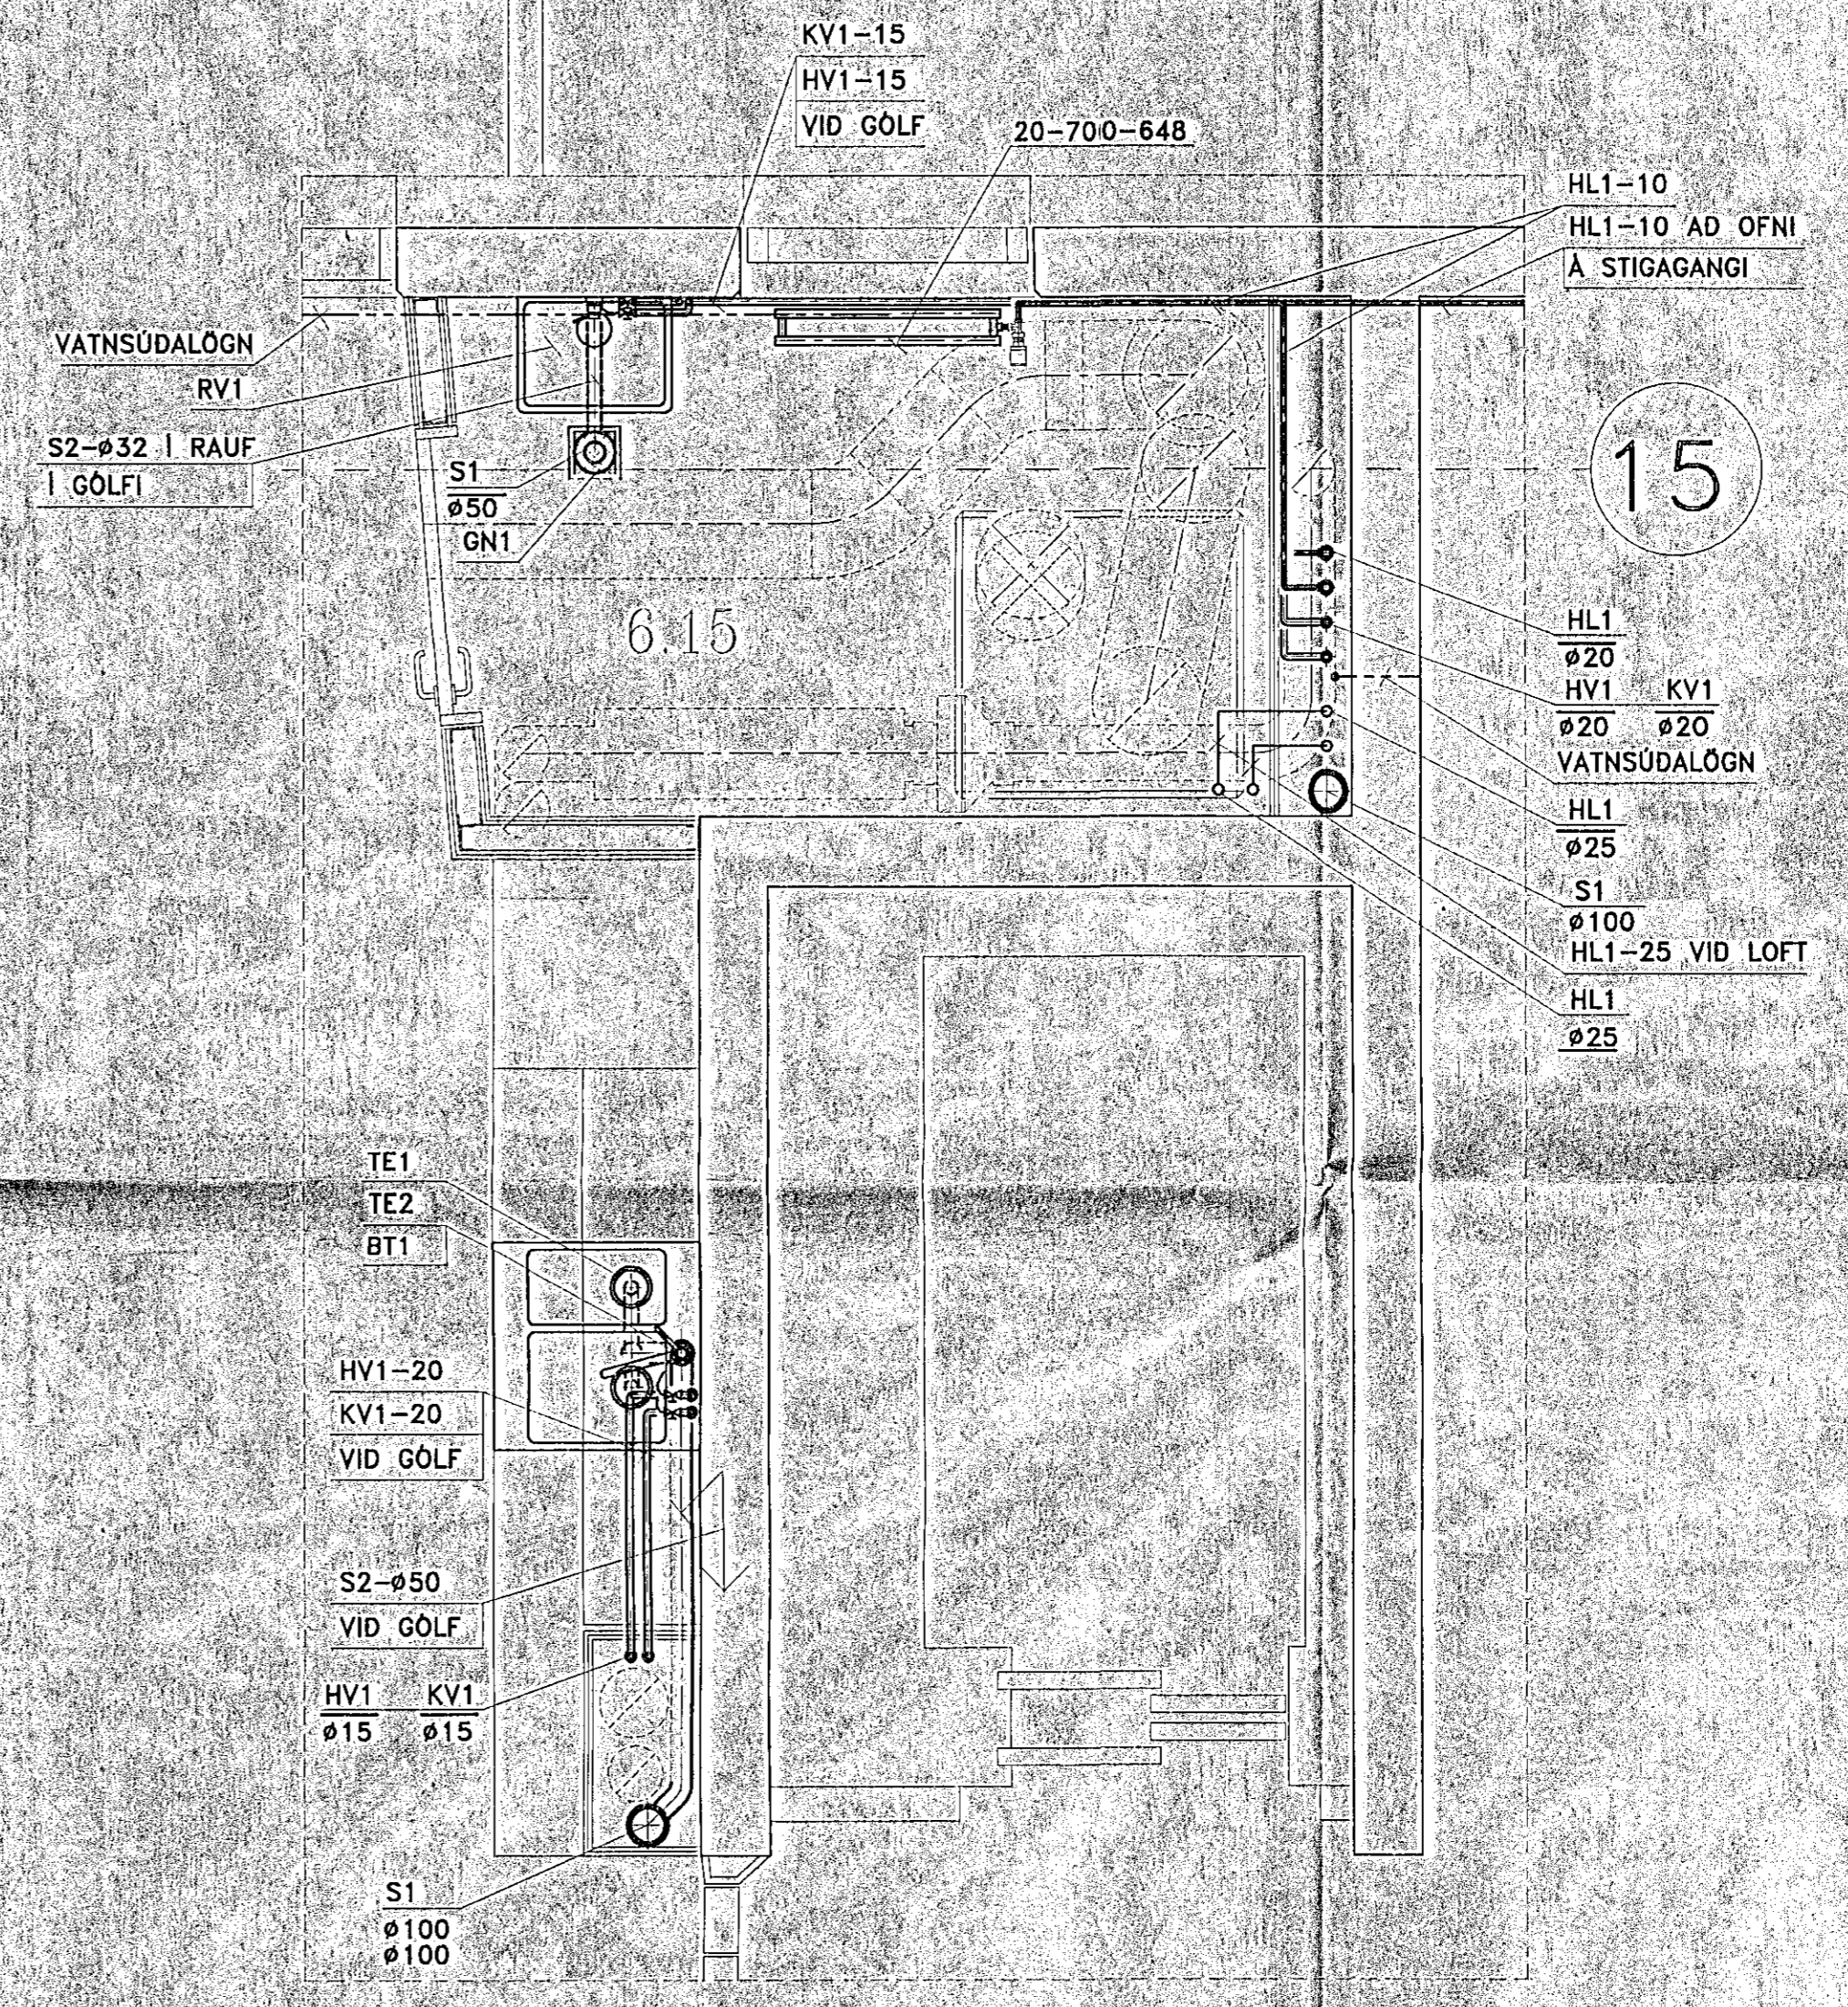

KV1-15
HV1-15
VID GÖLF

20-700-648

HL1-10
HL1-10 AD OFNI
Á STIGAGANGI

VATNSÚDALÖGN
RV1
S2-φ32 RAUF
I GÖLFI

S1
φ50
GN1

15

HL1
φ20
HV1 KV1
φ20 φ20
VATNSÚDALÖGN

HL1
φ25
S1
φ100
HL1-25 VID LOFT

HL1
φ25


TE1
TE2
BT1

HV1-20
KV1-20
VID GÖLF

S2-φ50
VID GÖLF

HV1 KV1
φ15 φ15

S1
φ100
φ100

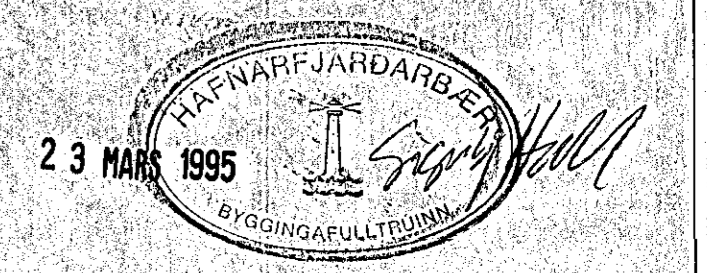

VINNUTEIKNING

VERKHEITI:	MIDBÆR HAFNARFJARDAR FJARDARGATA 13-15	SKRIFSTOFUR SIF 5. OG 6. HÆÐ HLUTI 5
VERKHEITI:	Rafn Guðmundsson TFR Bráutarholt 8 105 Reykjavík Sími: 62 01 12 Fax: 62 13 65	PÍPULAGNIR RÆSTIKLEFAR MM. Á 6.HÆÐ
DAGSETNING	17.03.95	SKALI: 1:20
UNDIRSKRIFT		TEIKNING NR.: LA-562