



X


U

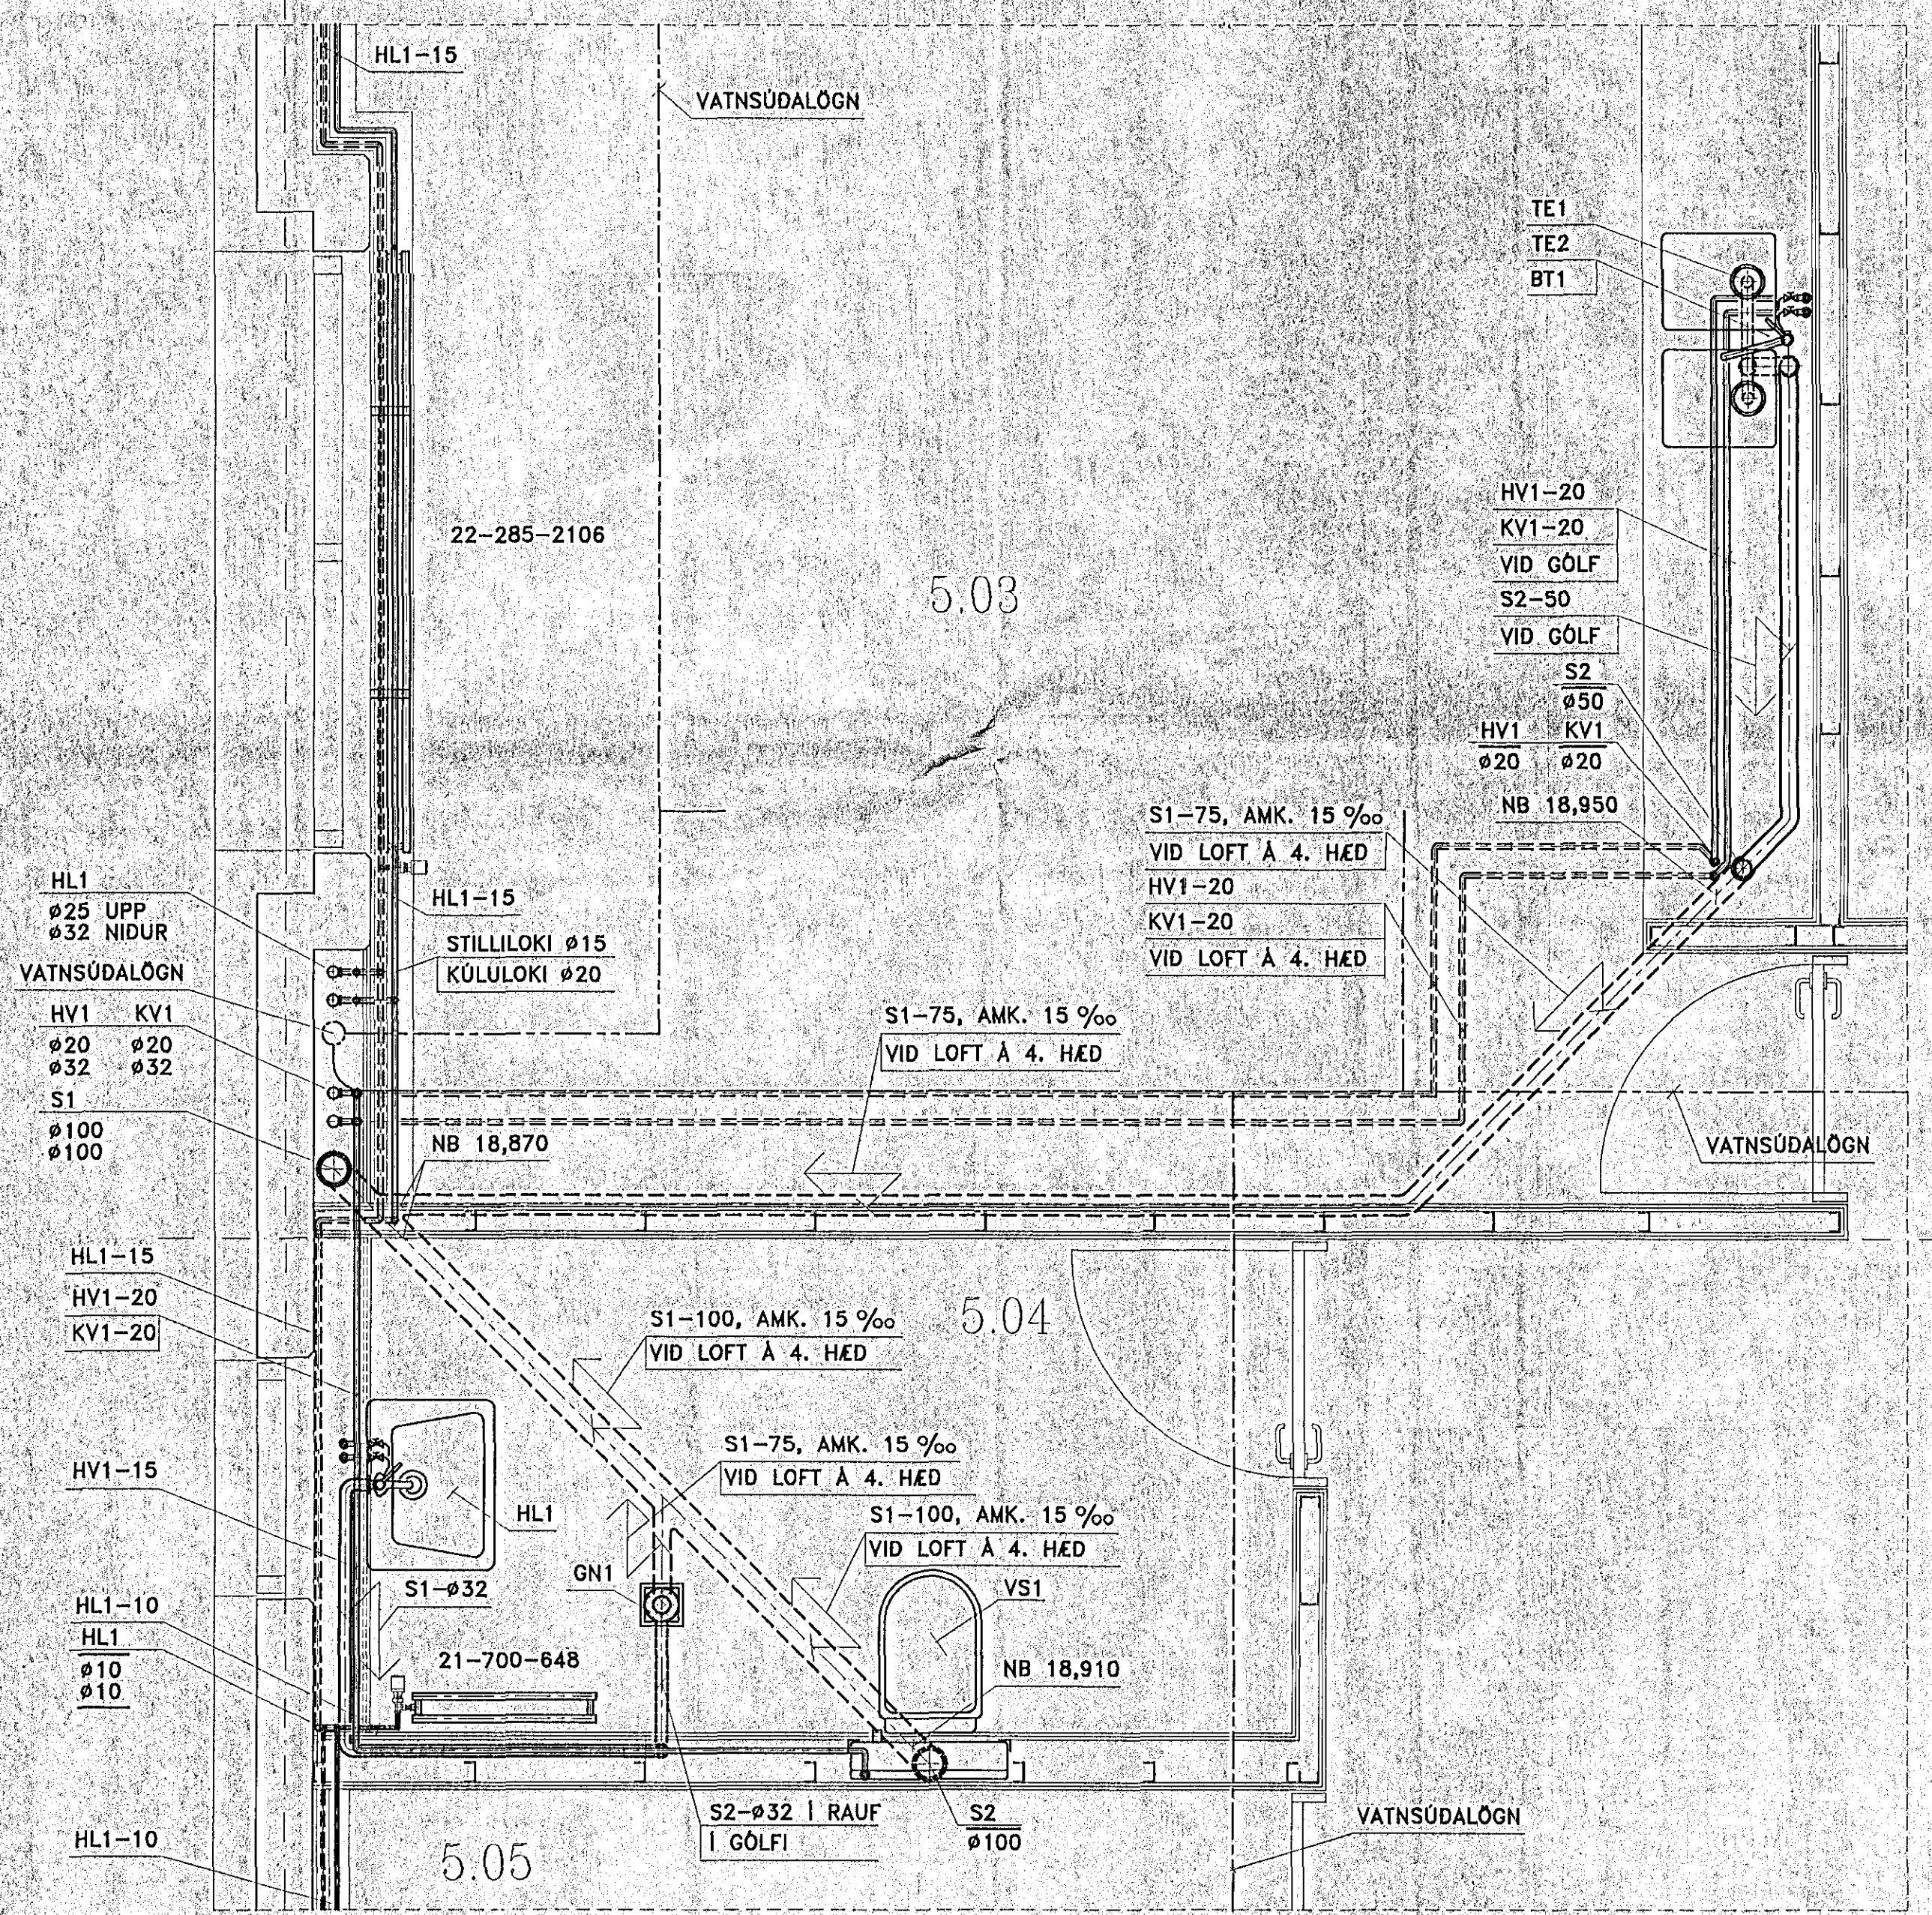

13

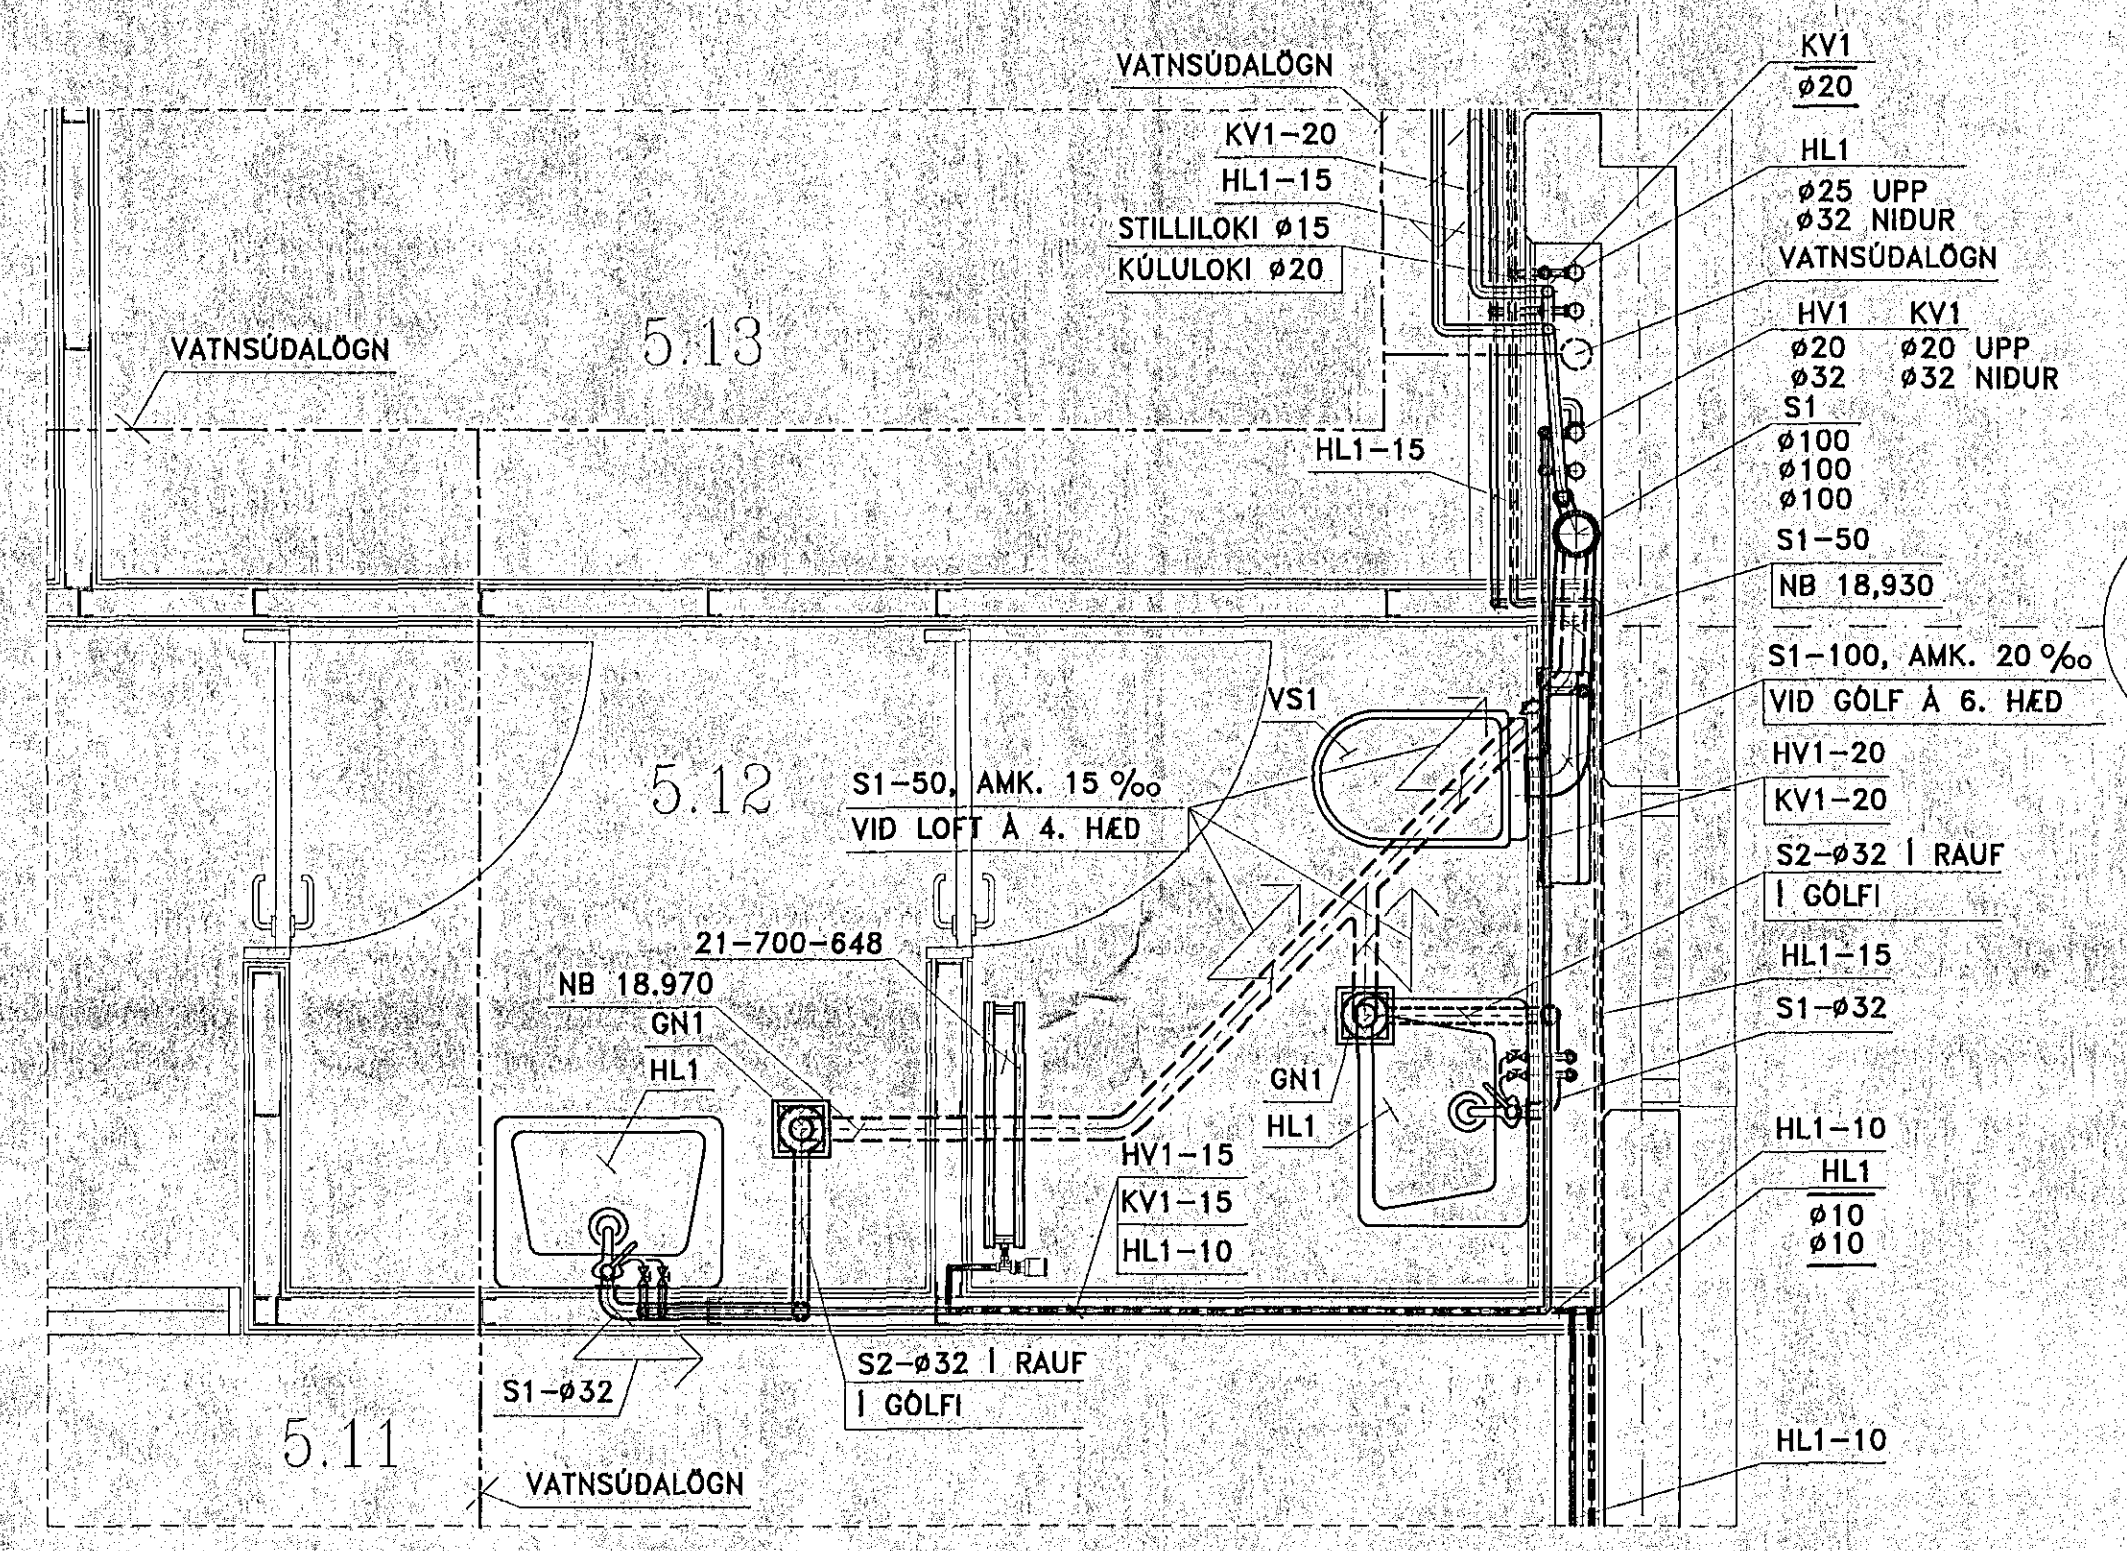

13

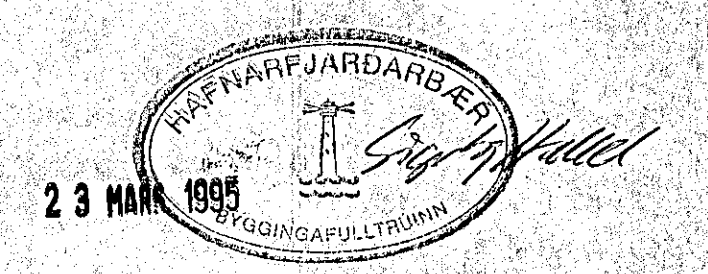

VINNUTEIKNING

A		HÉÐARSETNING FRÁRENNSLIS		15.03.95	RC
BREYTING	FJÖLDI	BREYTT	DAGSETNING	UNDIRSKRIFT	
VENNSLETTI:			SKRIFSTOFUR SIF		
MIDBÆR HAFNARFJARDAR			5. HÆÐ		
FJARDARGATA 13-15			HLUTI 5		
Rafn Guðmundsson TFR			PIPULAGNIR		
Bráutarholt 8			SALERNI MM		
105 Reykjavík			Á 5. HÆÐ		
Sími: 62 01 12			SKALI: 1:20		
Fax: 62 13 65			UNDIRSKRIFT		
DAGSETNING	UNDIRSKRIFT	TEIKNING NR.	BRETT.		
13.03.95		LA-551			