

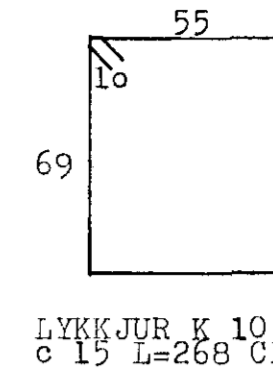


K 10 c 25 LÖRÉTT
K 10 c 20 LÁRÉTT

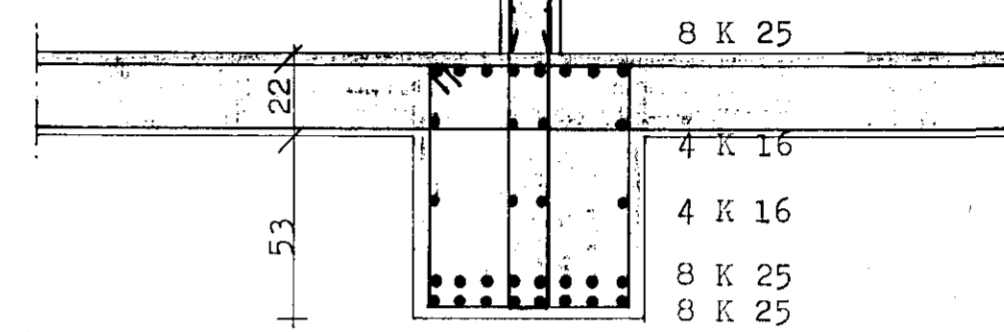




11
BAULUR K 10
c 15 L=291 CM

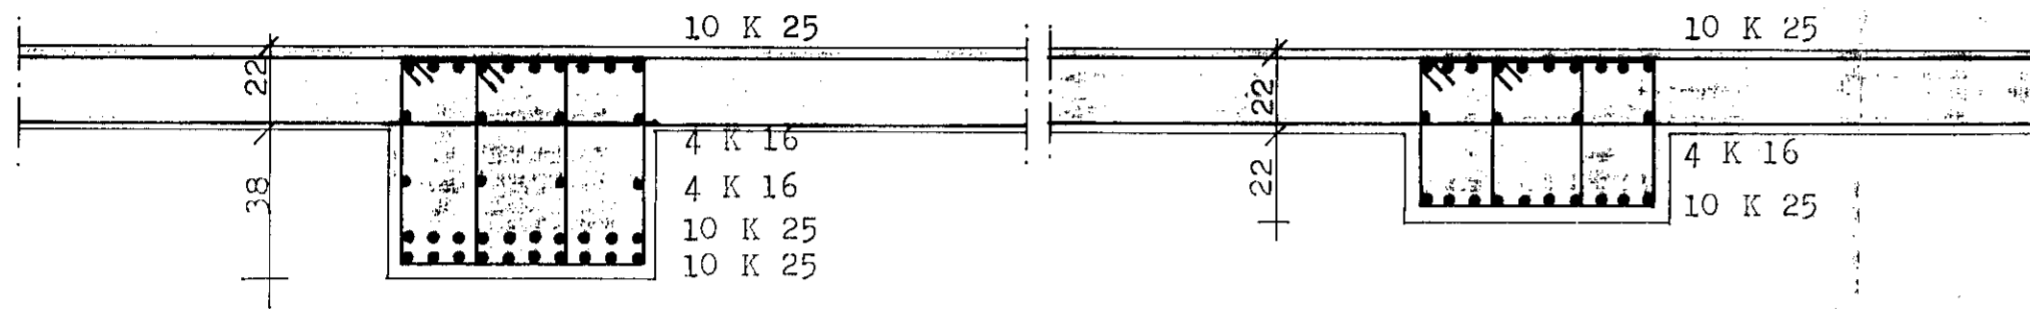

78
SNID - N 1:20

78
SNID - O 1:20

60
SNID - L 1:20

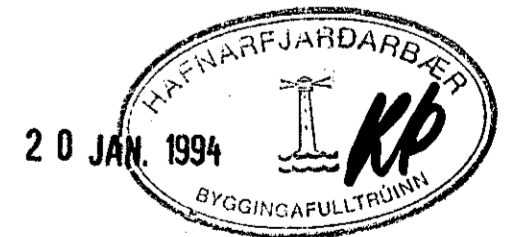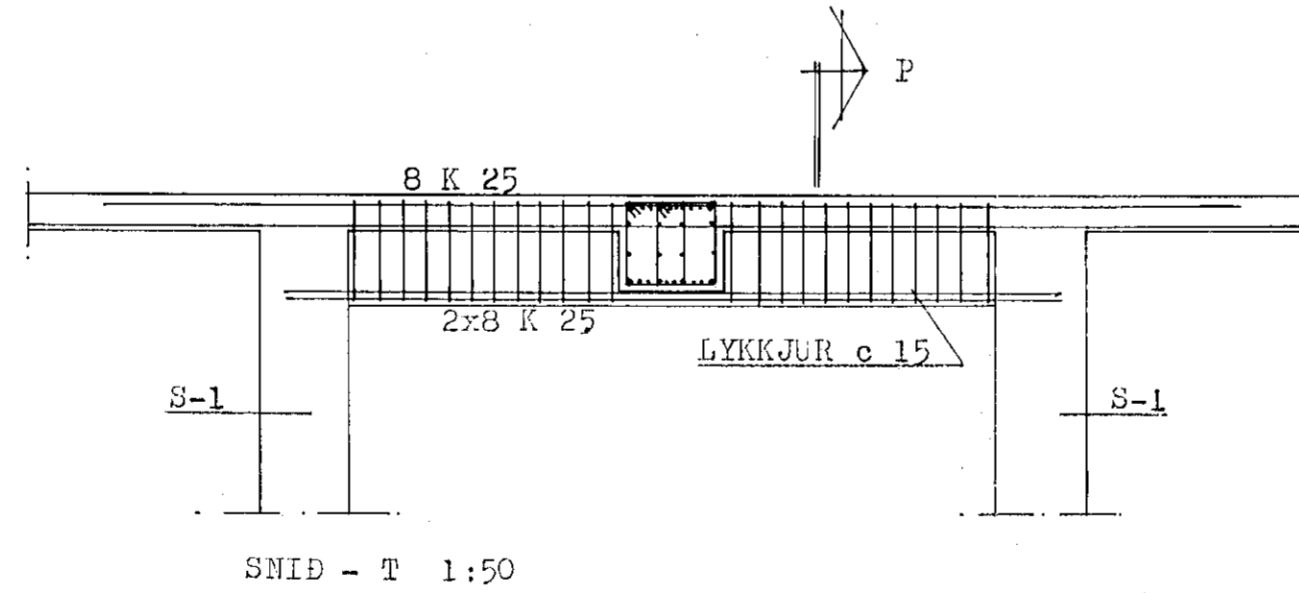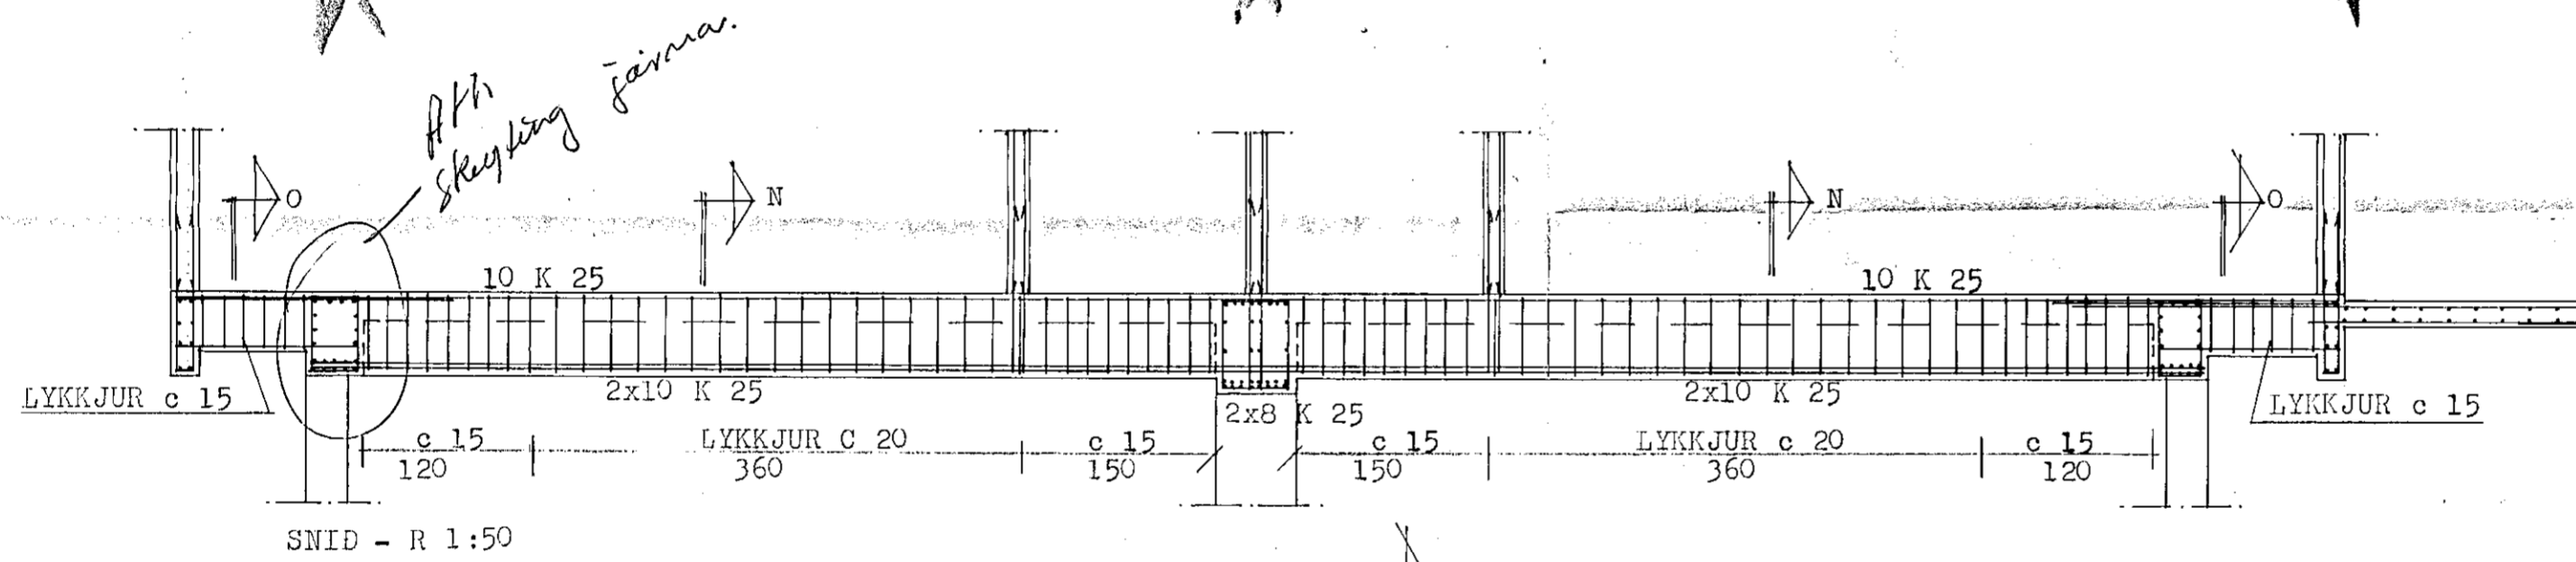

HERMANN ISBARN MTFI s-677544

FJARDARGATA NR.17, HAFNARFIRDI

MÁL	1:20 1:50	SNID
DAGS.	NOV. 1993	
BLAD	19	<i>Hermann Isbarn</i>