




LARETT SNID 1:20 (B-B)

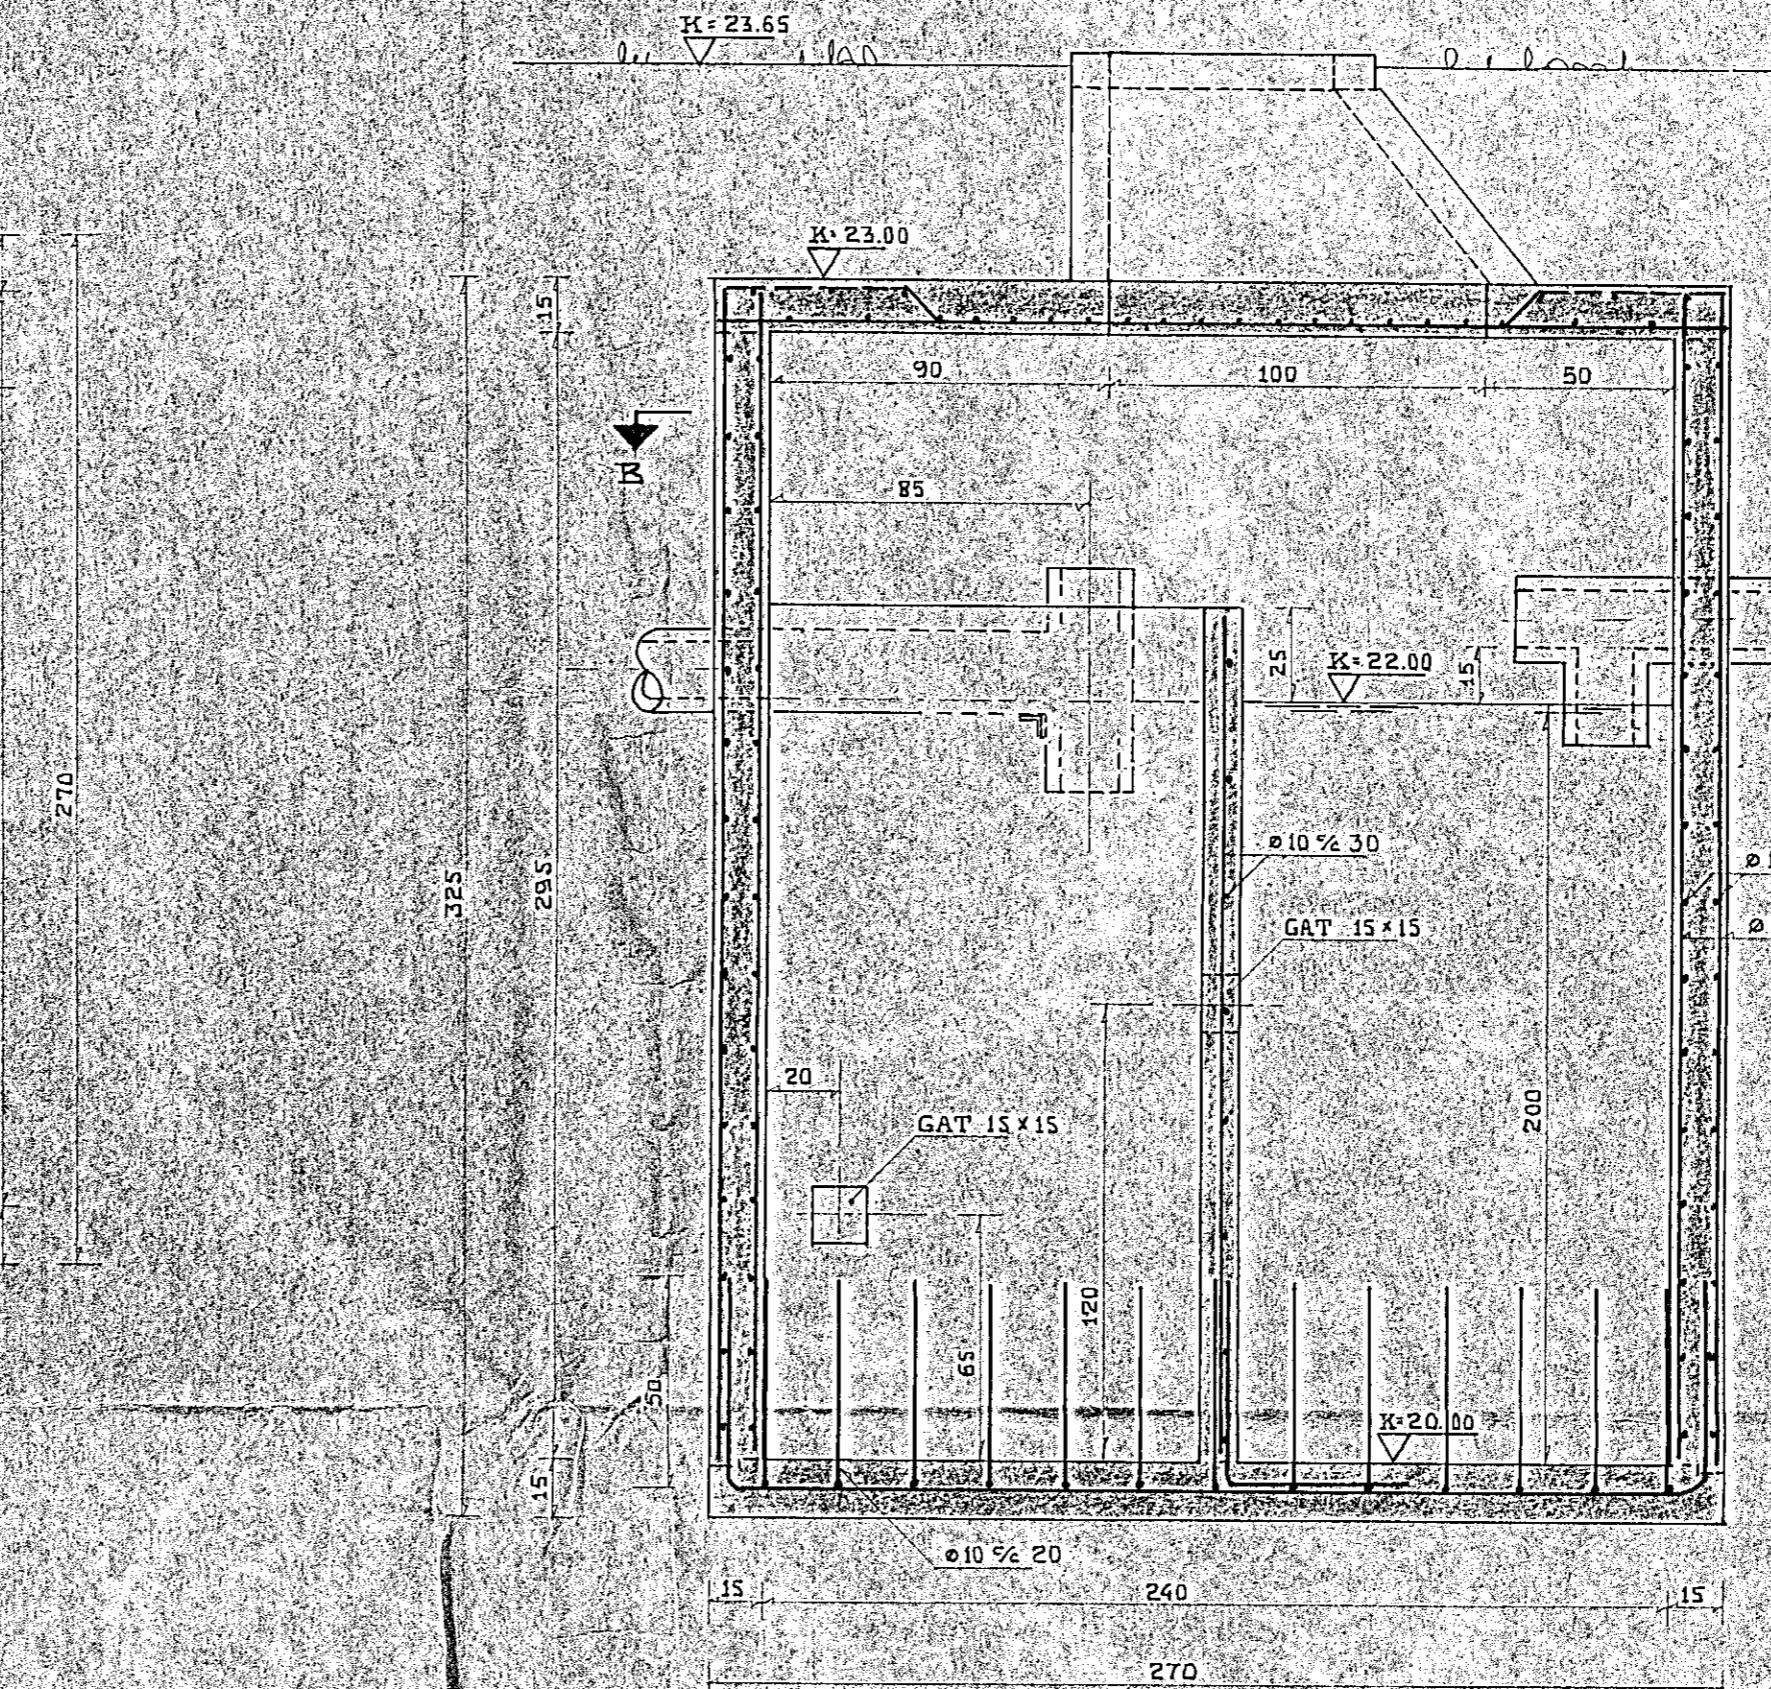


LÖDRETT SNID 1:20 (A-A)

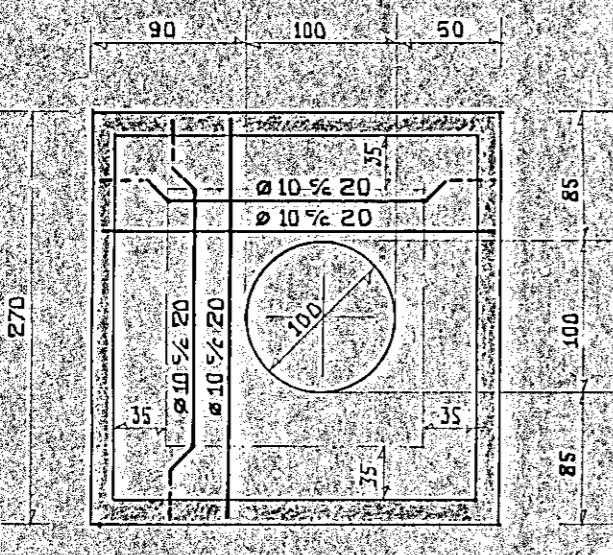

JARNALÖGN I LOK 1:50

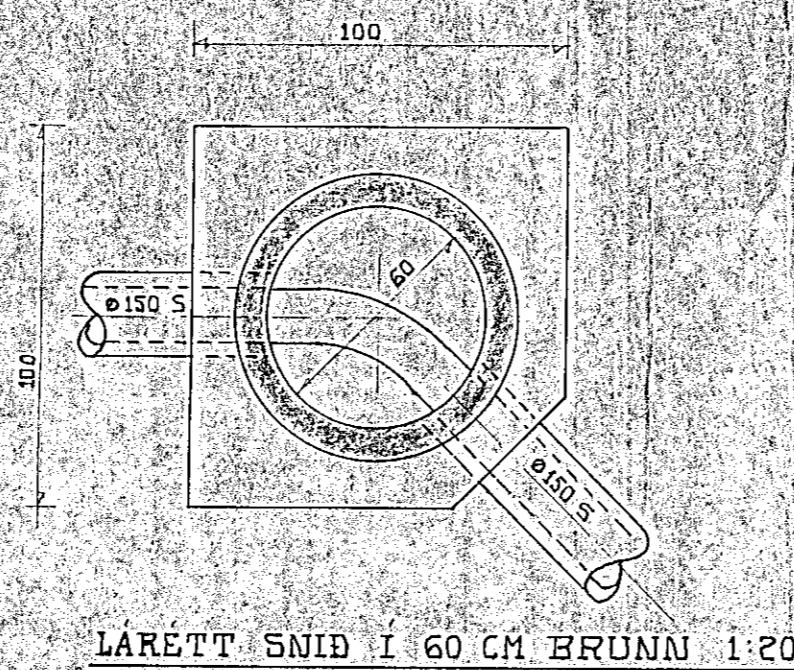

LARETT SNID I 60 CM BRUNN 1:20

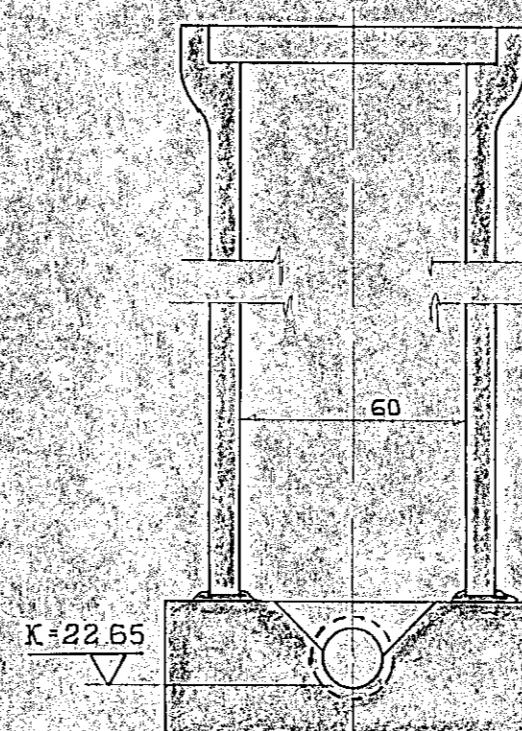

LÖDRETT SNID I 60 CM
BRUNN 1:20

FRAGANGUR A INNPLÖTUM

KOTPRÓNA SKAL PUSSA AD INNANVERDU MED 2 CM PYKKU LAGI AÍ STERKRI SEMENTSLOGUN (1:2) OG SLETTA MILÐ STALKRETTU. SIDAN SKAL REPA 3 LOG AF GÖÐU VARNAREINNI A ALLA INNPLETTI T.D. OLIGOL. 2 FRA SIKA (0.3 - 0.5 KG/M³)

SKYRINGAR

JARN LIGGI EKKI NER ÚTBRUN VEGGJA EN 3 CM.
SKEYTALENGD Ø 10 ER 50 CM.
STEYPUGÆDI K 250
— JARN I NEDRI BRÚN PLÖTU
— JARN I EFRI BRÚN PLÖTU
ÓNEFND MÁL ERU CM. NEMA JARN OG RÖR ERU MM.

OFNASMIÐJAN — HAFNARFIRFI

SKOLPLÖGN	BREYTING	DAGS
ROTPRO OG 60 CM. BRUNNUR		
VERKFRAÐISTOFAN HÖNNUN	MKV.	DAGSETN
ARMULA 3 SÍMI 84830 E 84440	1:20	SEPT 1969
	1:50	