




NORDURGAFL M=1:50

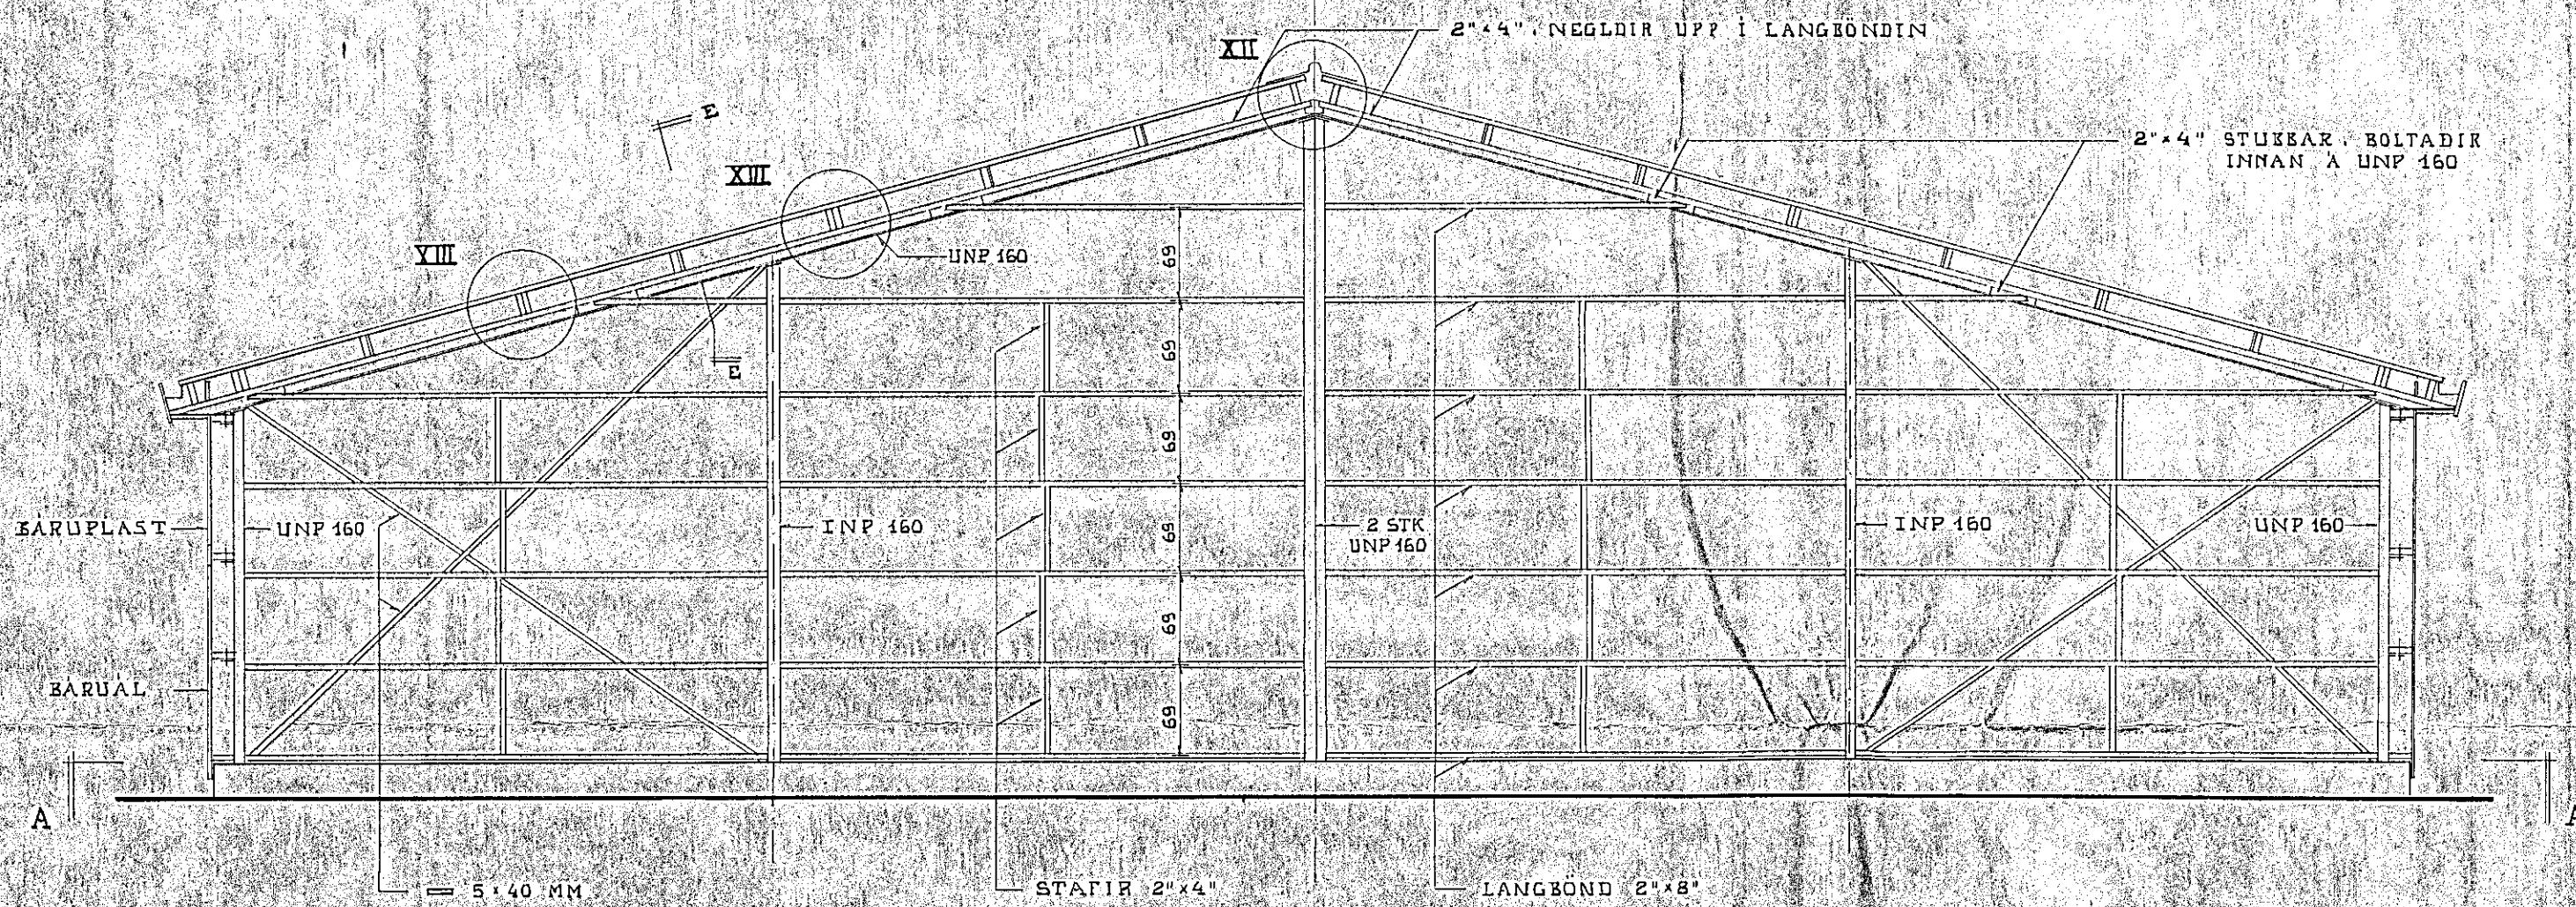


SNID A-A

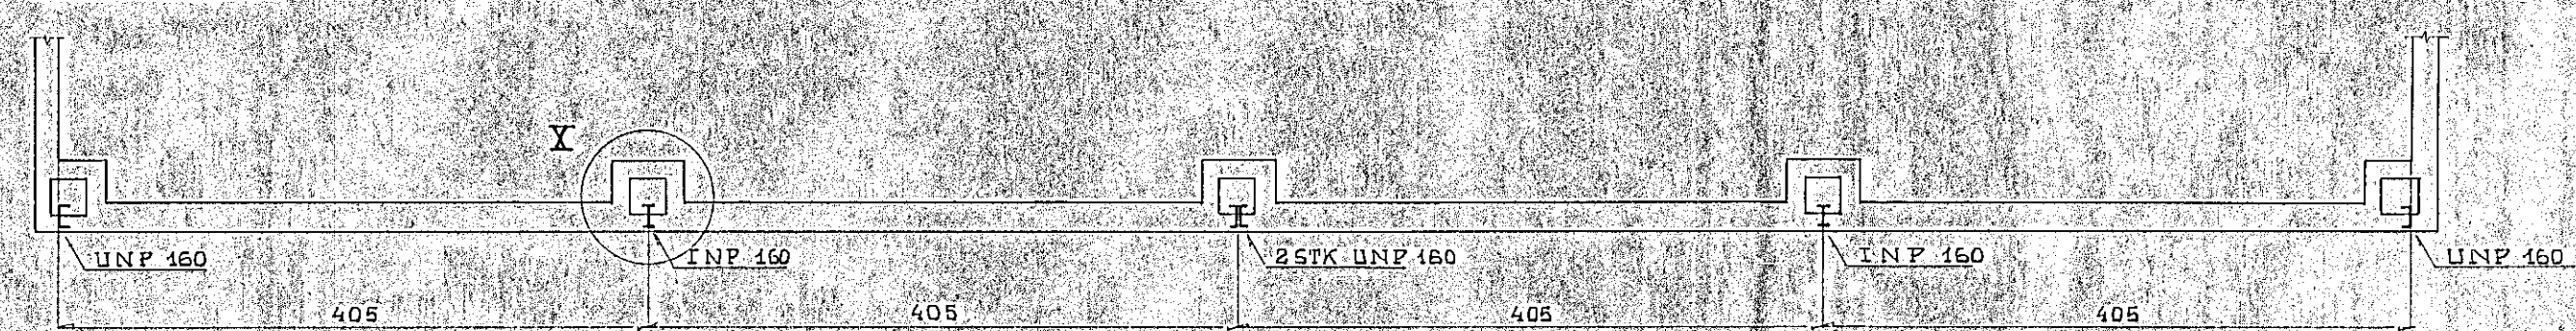


SÜDURGAFL M=1:50

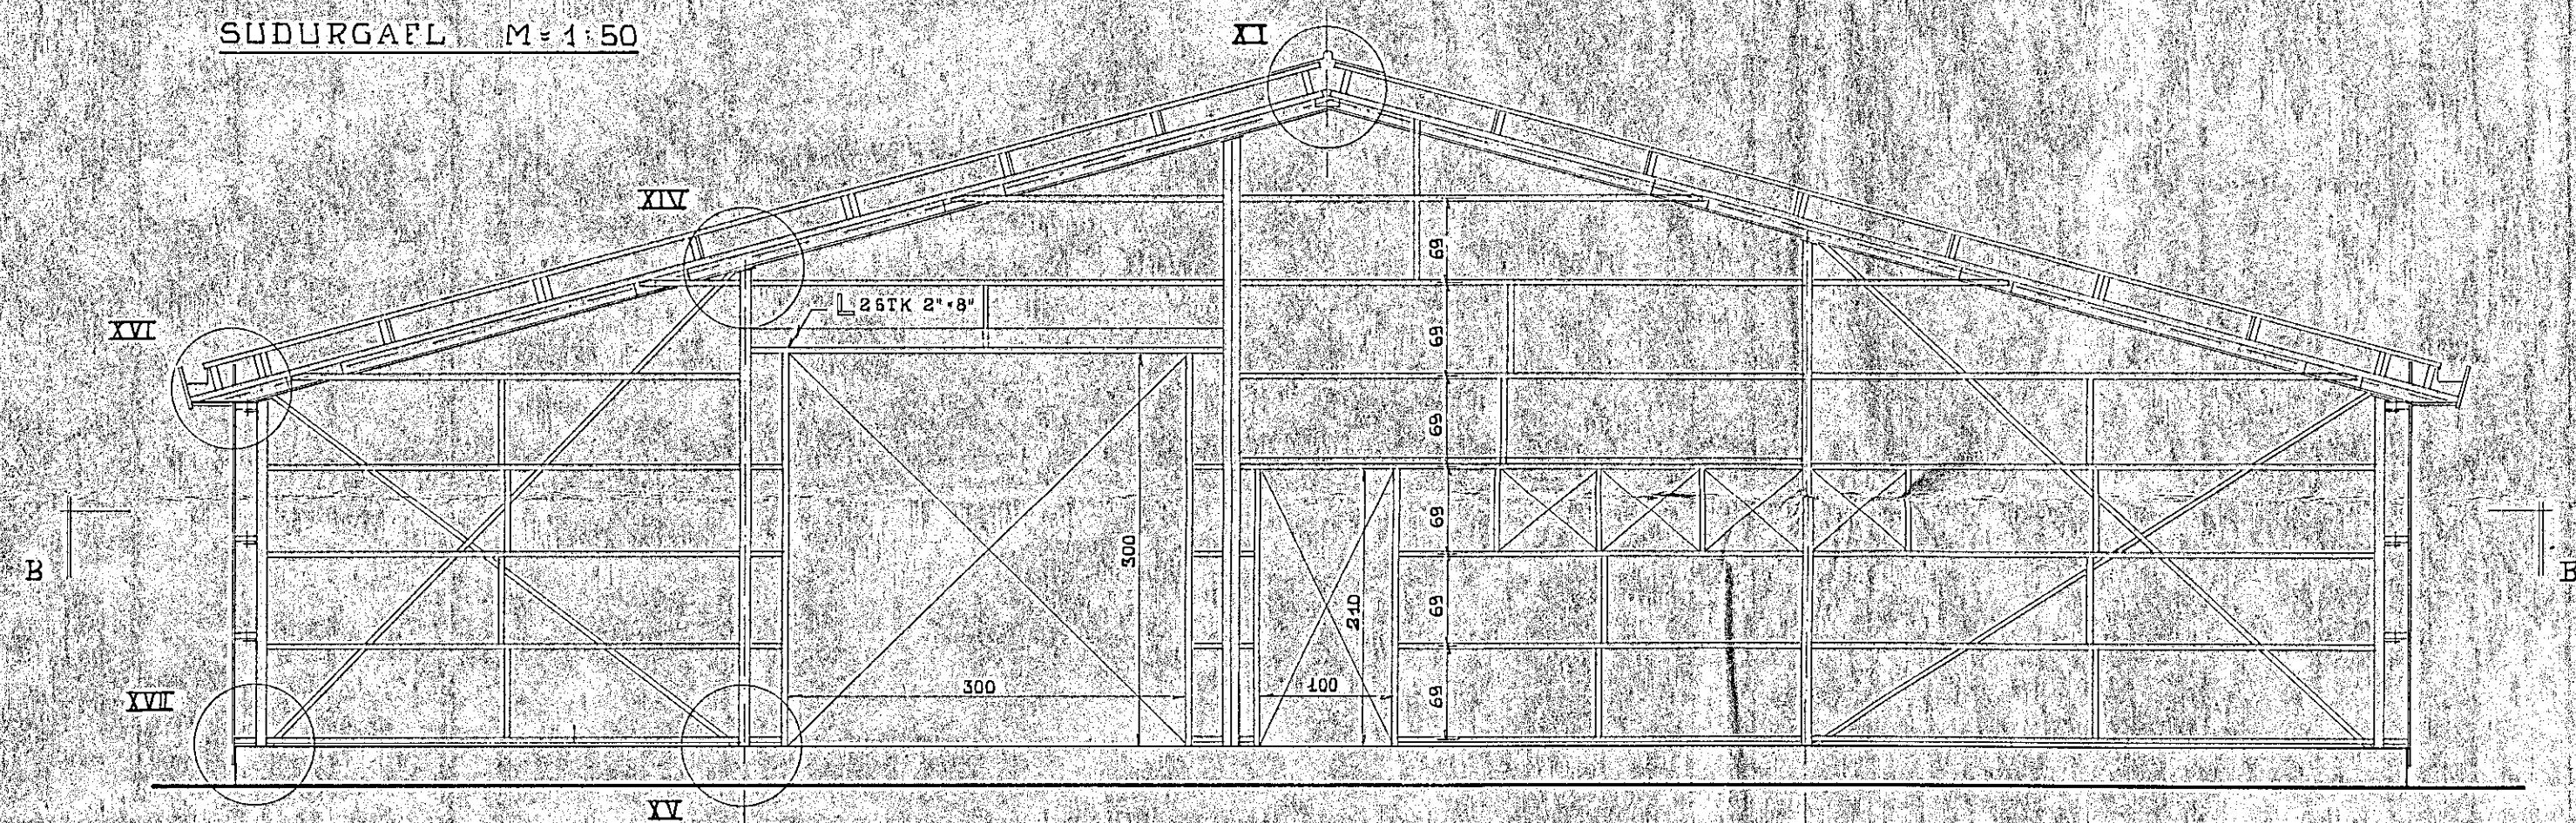


SNID B-B

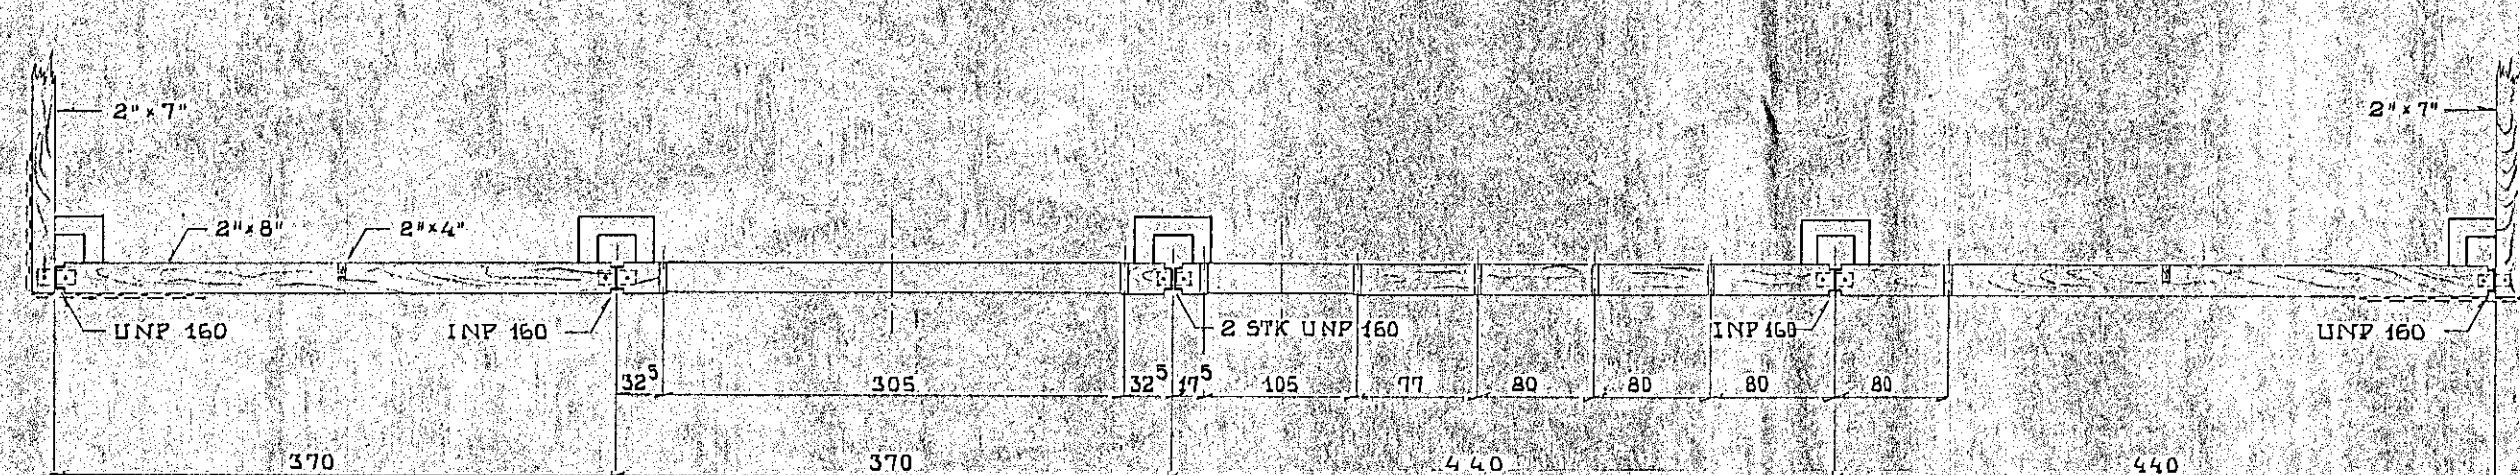


STÆKKUN XI M=1:10

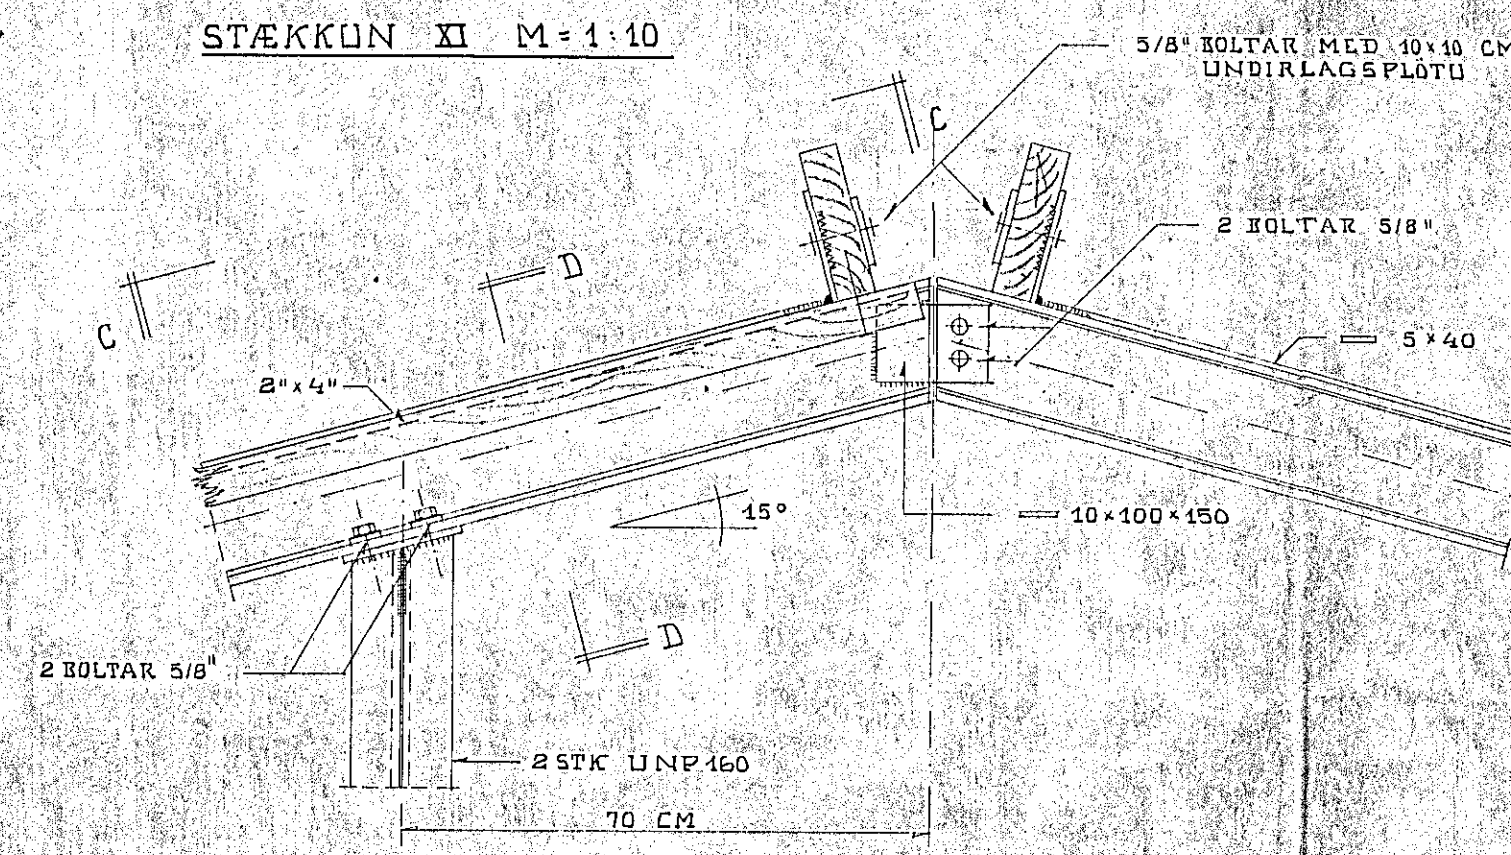


SNID C-C

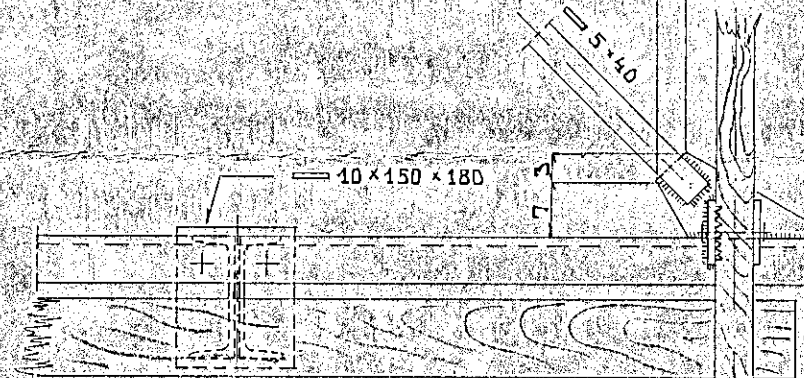


STÆKKUN XII M=1:10

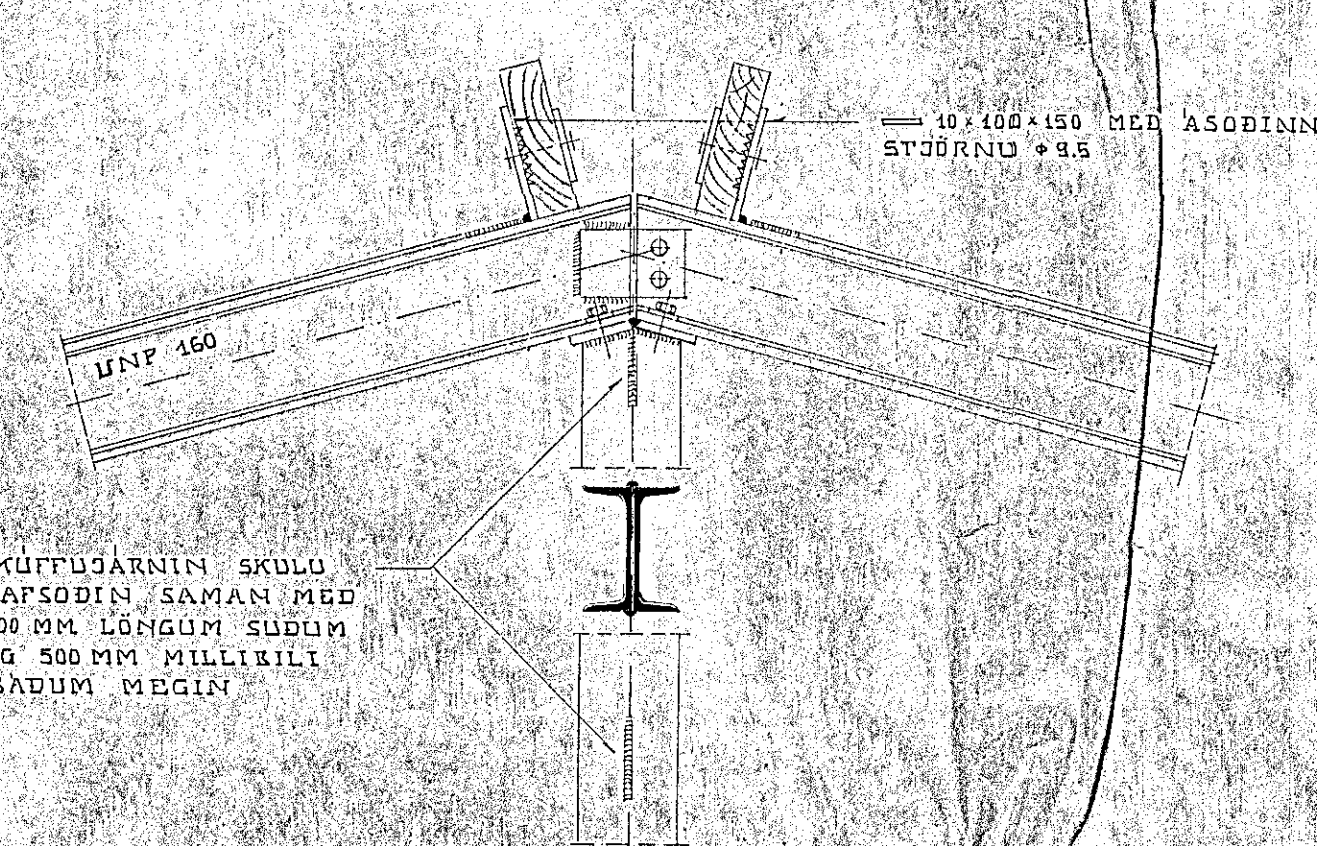


STÆKKUN XIV M=1:20

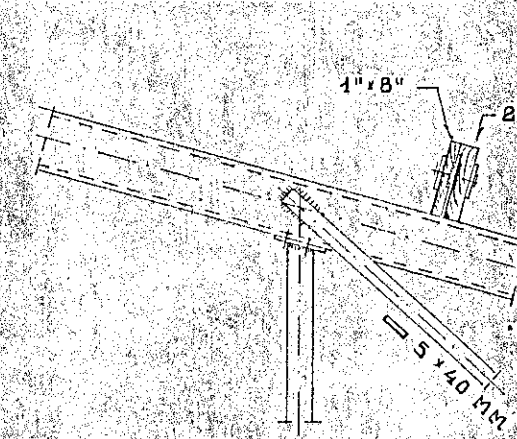


STÆKKUN XV M=1:20

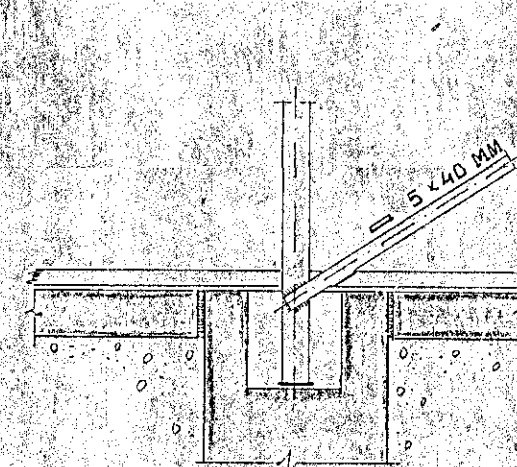


STÆKKUN XVI M=1:20

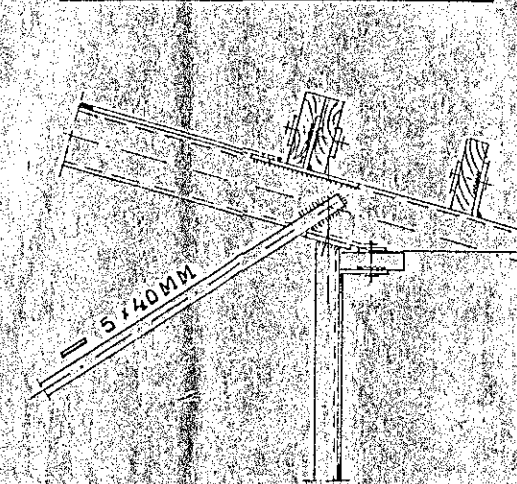


STÆKKUN XVII M=1:20

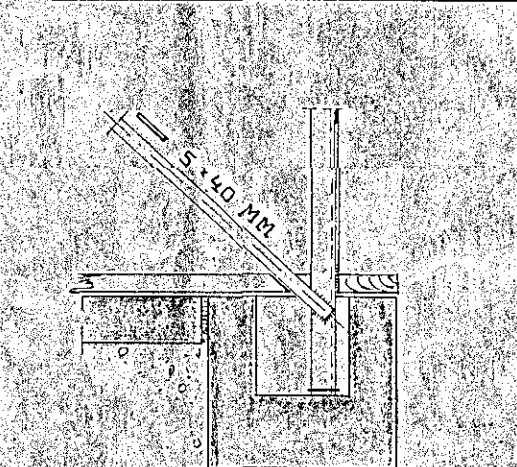


SNID D-D

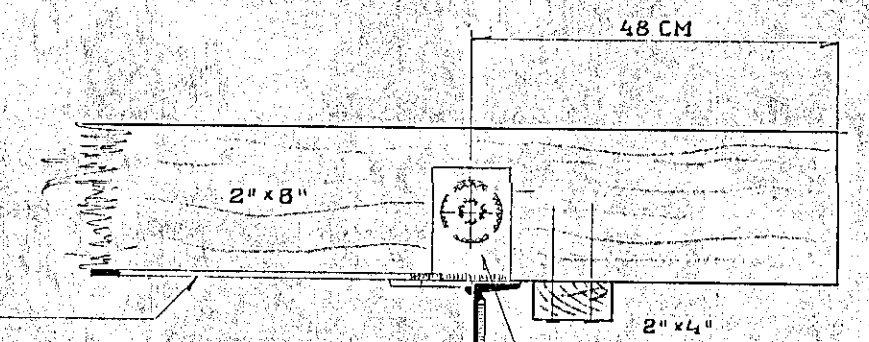


SNID E-E

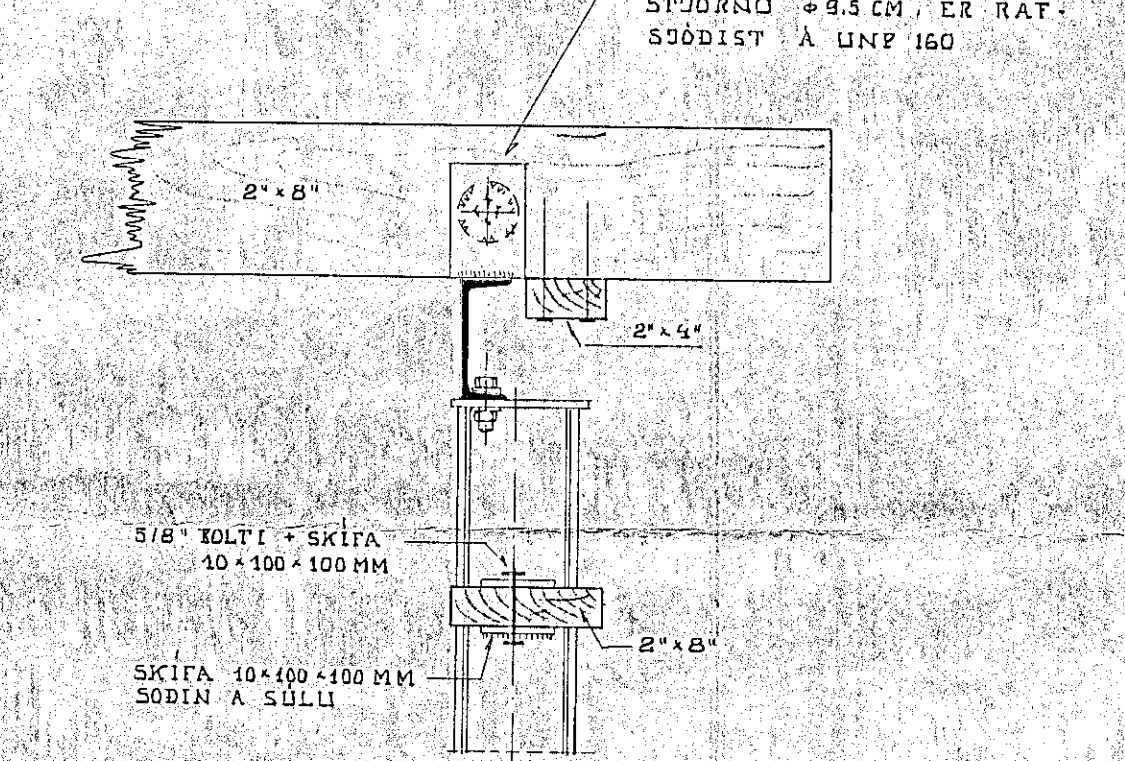

SNID F-F

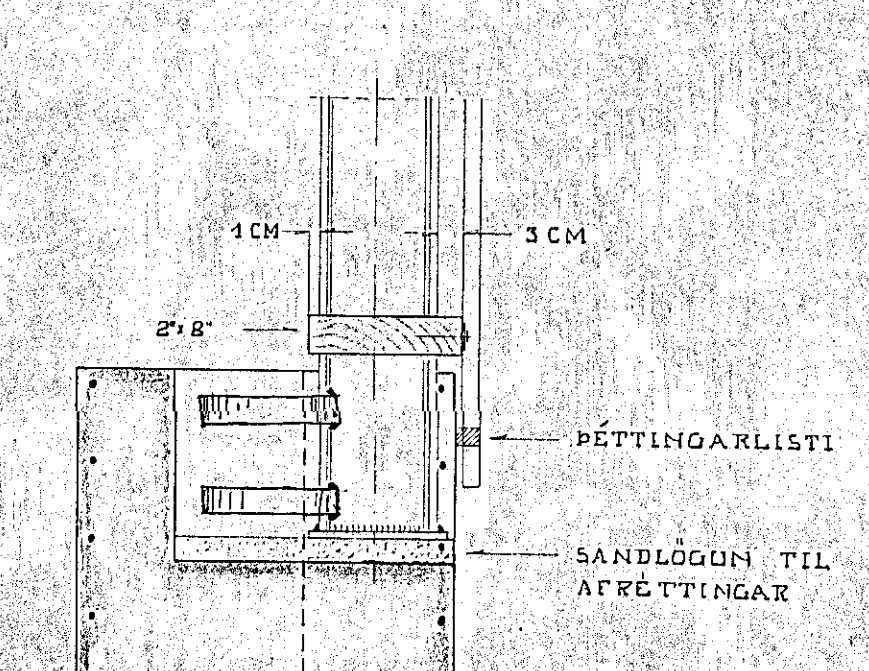

STÆKKUN I M=1:10

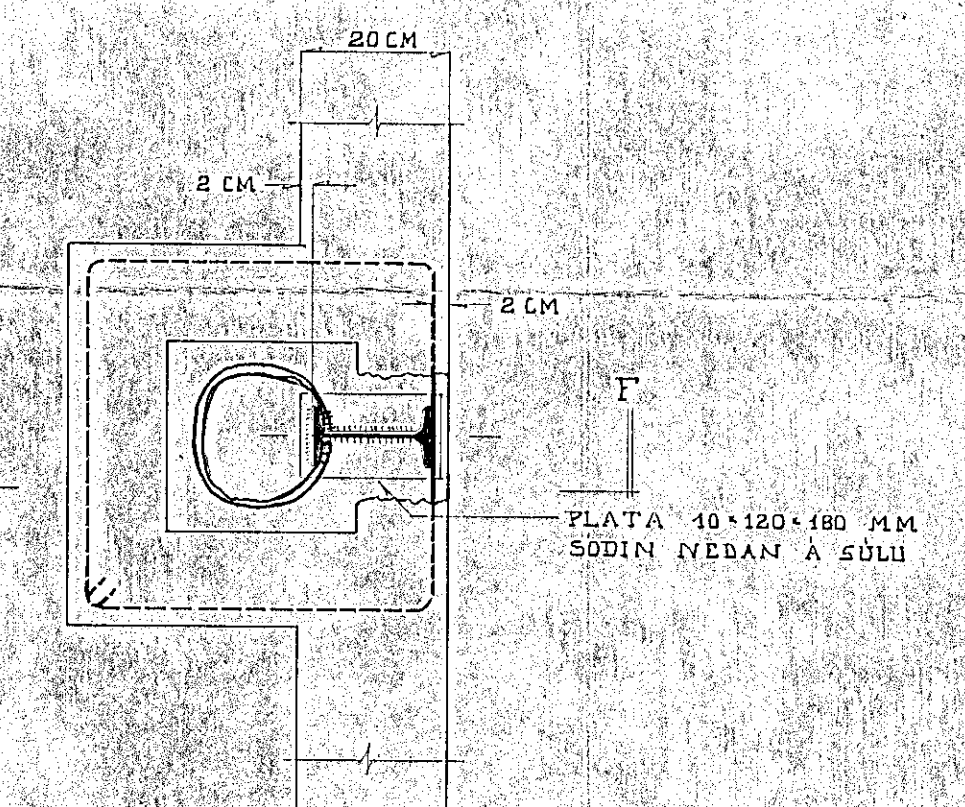

ND VINDBÖNDIN Í GRFLINUM DRU SÖÐ INNAH FRA HUGINU

53A EINNIG TEIKNINGU NR. 102

OPNASMIDJAN	HAFNARTIRDI	
GAFLAR LANGBÖND, VINDSTIFINGAR, SÖLUR, PAKSGEGG	BREYTING	DAGS.
VERKFRÆÐISTOFAN HÖNNUN ÁRÞULA 3 SÍMI 84830	HKV 1:50 1:20 1:40	DAGSÖTN 20 SEPT 1968
HANNAD A.S. YPIRF.	TEIKN. A.B.	69107 103