






ÞAK ÚTFLAT 1:100

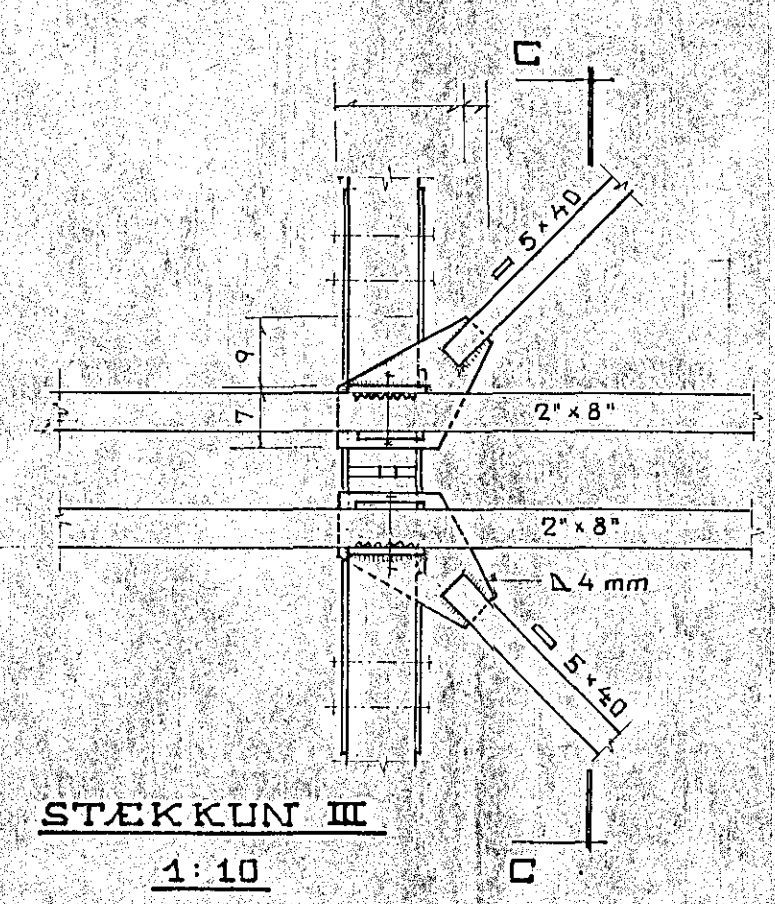


STÆKKUN III
1:10

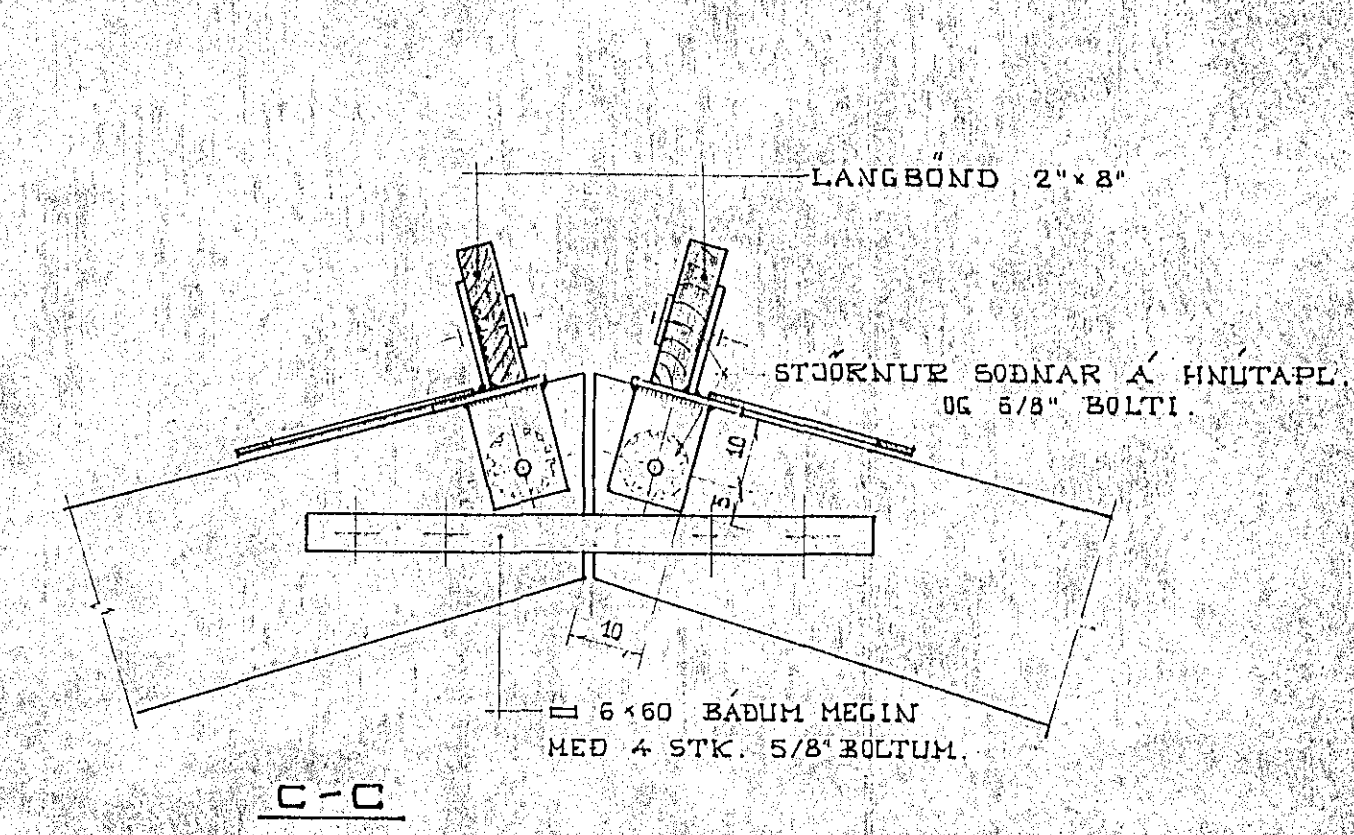


C-C

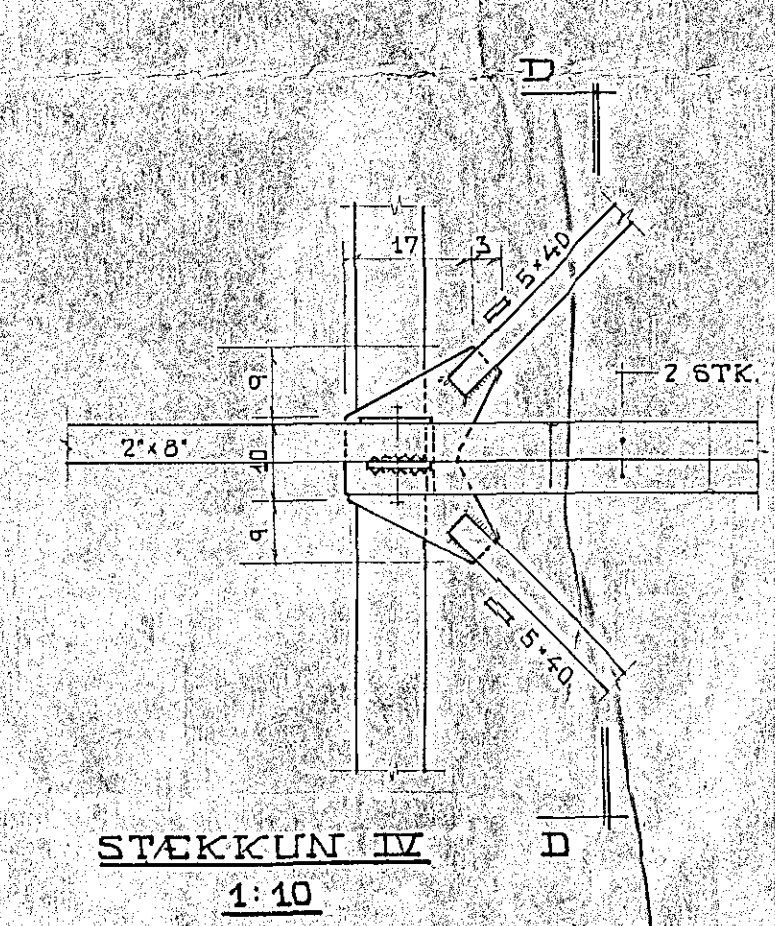


STÆKKUN IV
1:10

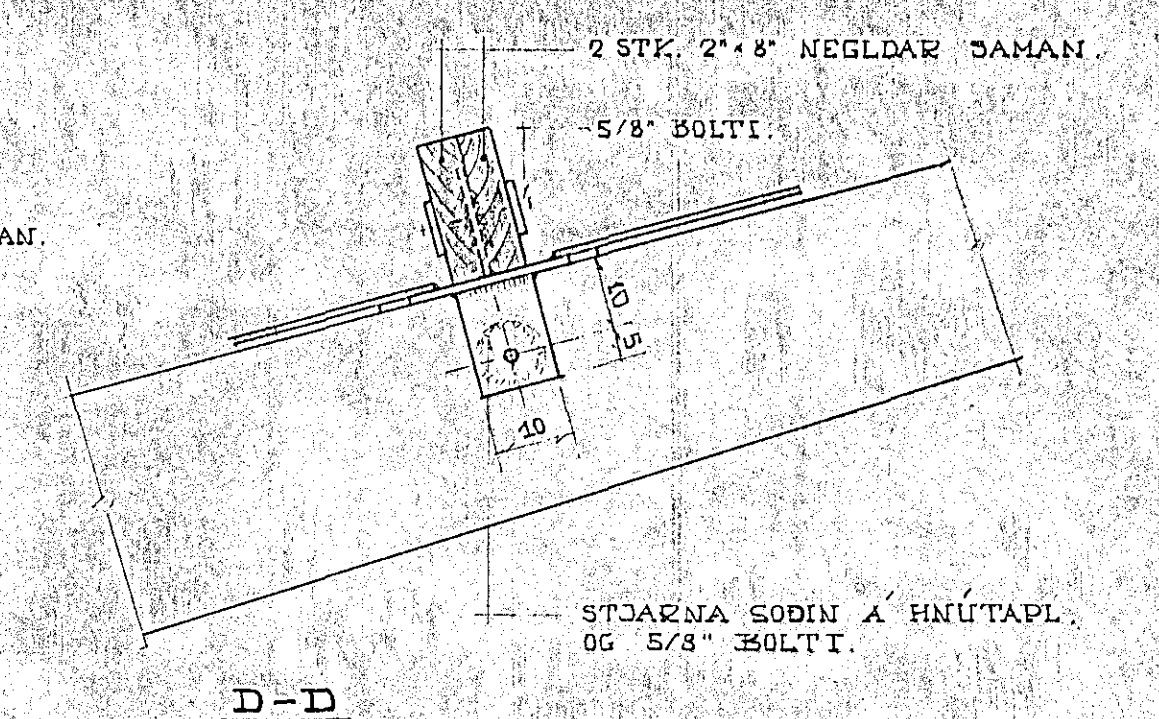

D-D

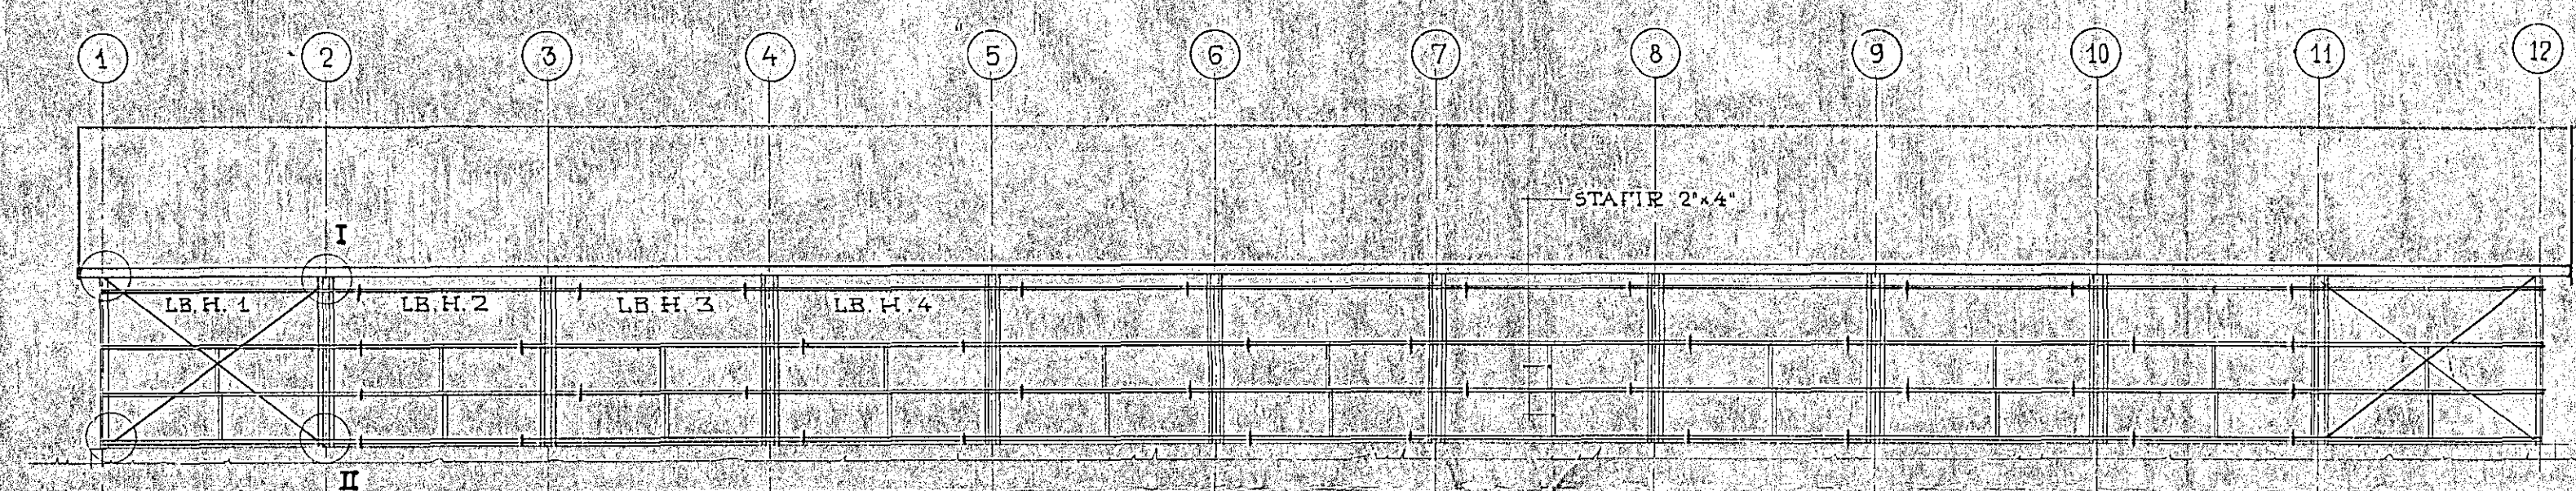

HLID 1:100

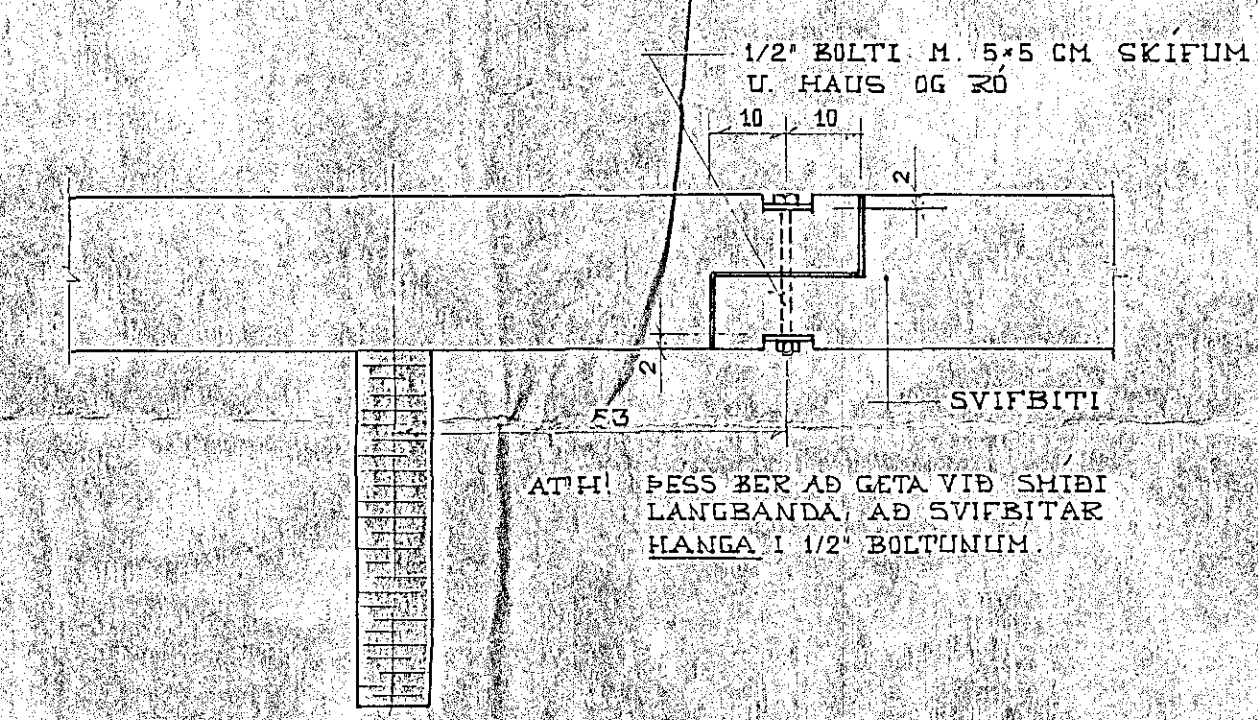

ATH! ÞESS ER AD GETA VID SHIDI LANGBANDA AD SVIFBITAR HANGA I 1/2" BOLTUNUM.


LANGBOND I ÞAK 2x8"

LB 1	36 STK	473
LB 2	16 STK	380
LB 3	82 STK	274
LB 4	64 STK	486
LB 5	12 STK	380
LB 6	16 STK 1x8"	274, 25, 40, 55, 40, 25, 15, 5
		300


NEGLIST Á LB 1 M. 3" NUGLUM EINS OG SYNT.

LANGBOND I HLIDAR 2x7"

LB.H. 1	116 STK	443
LB.H. 2	8 STK	380
LB.H. 3	36 STK	274
LB.H. 4	28 STK	486

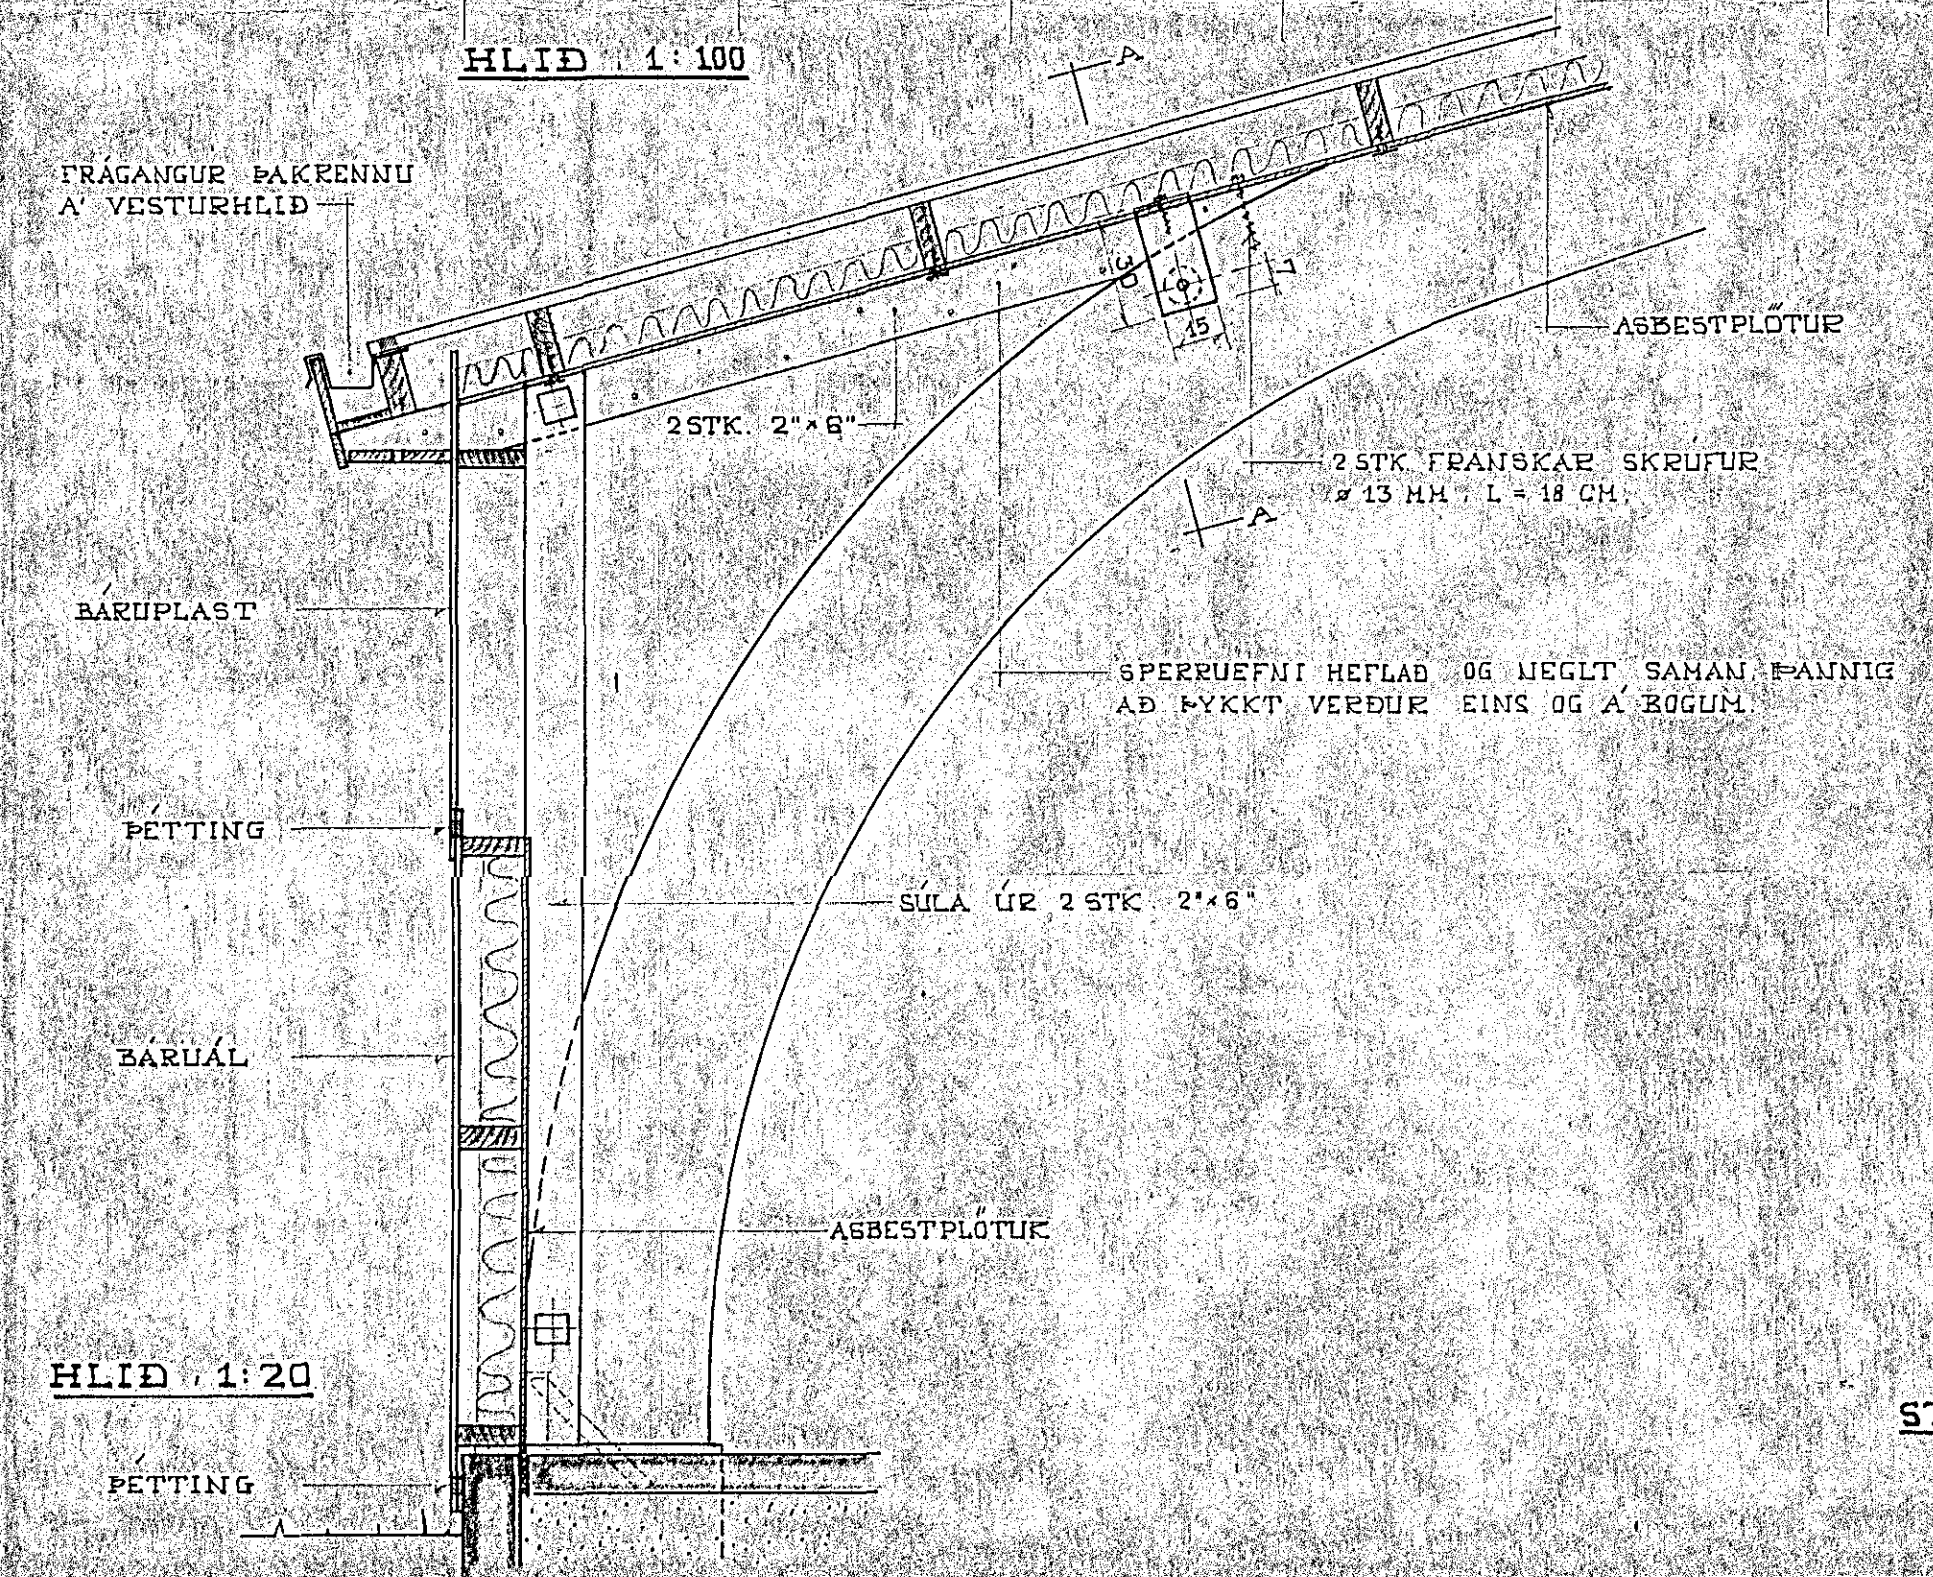

HLID 1:20

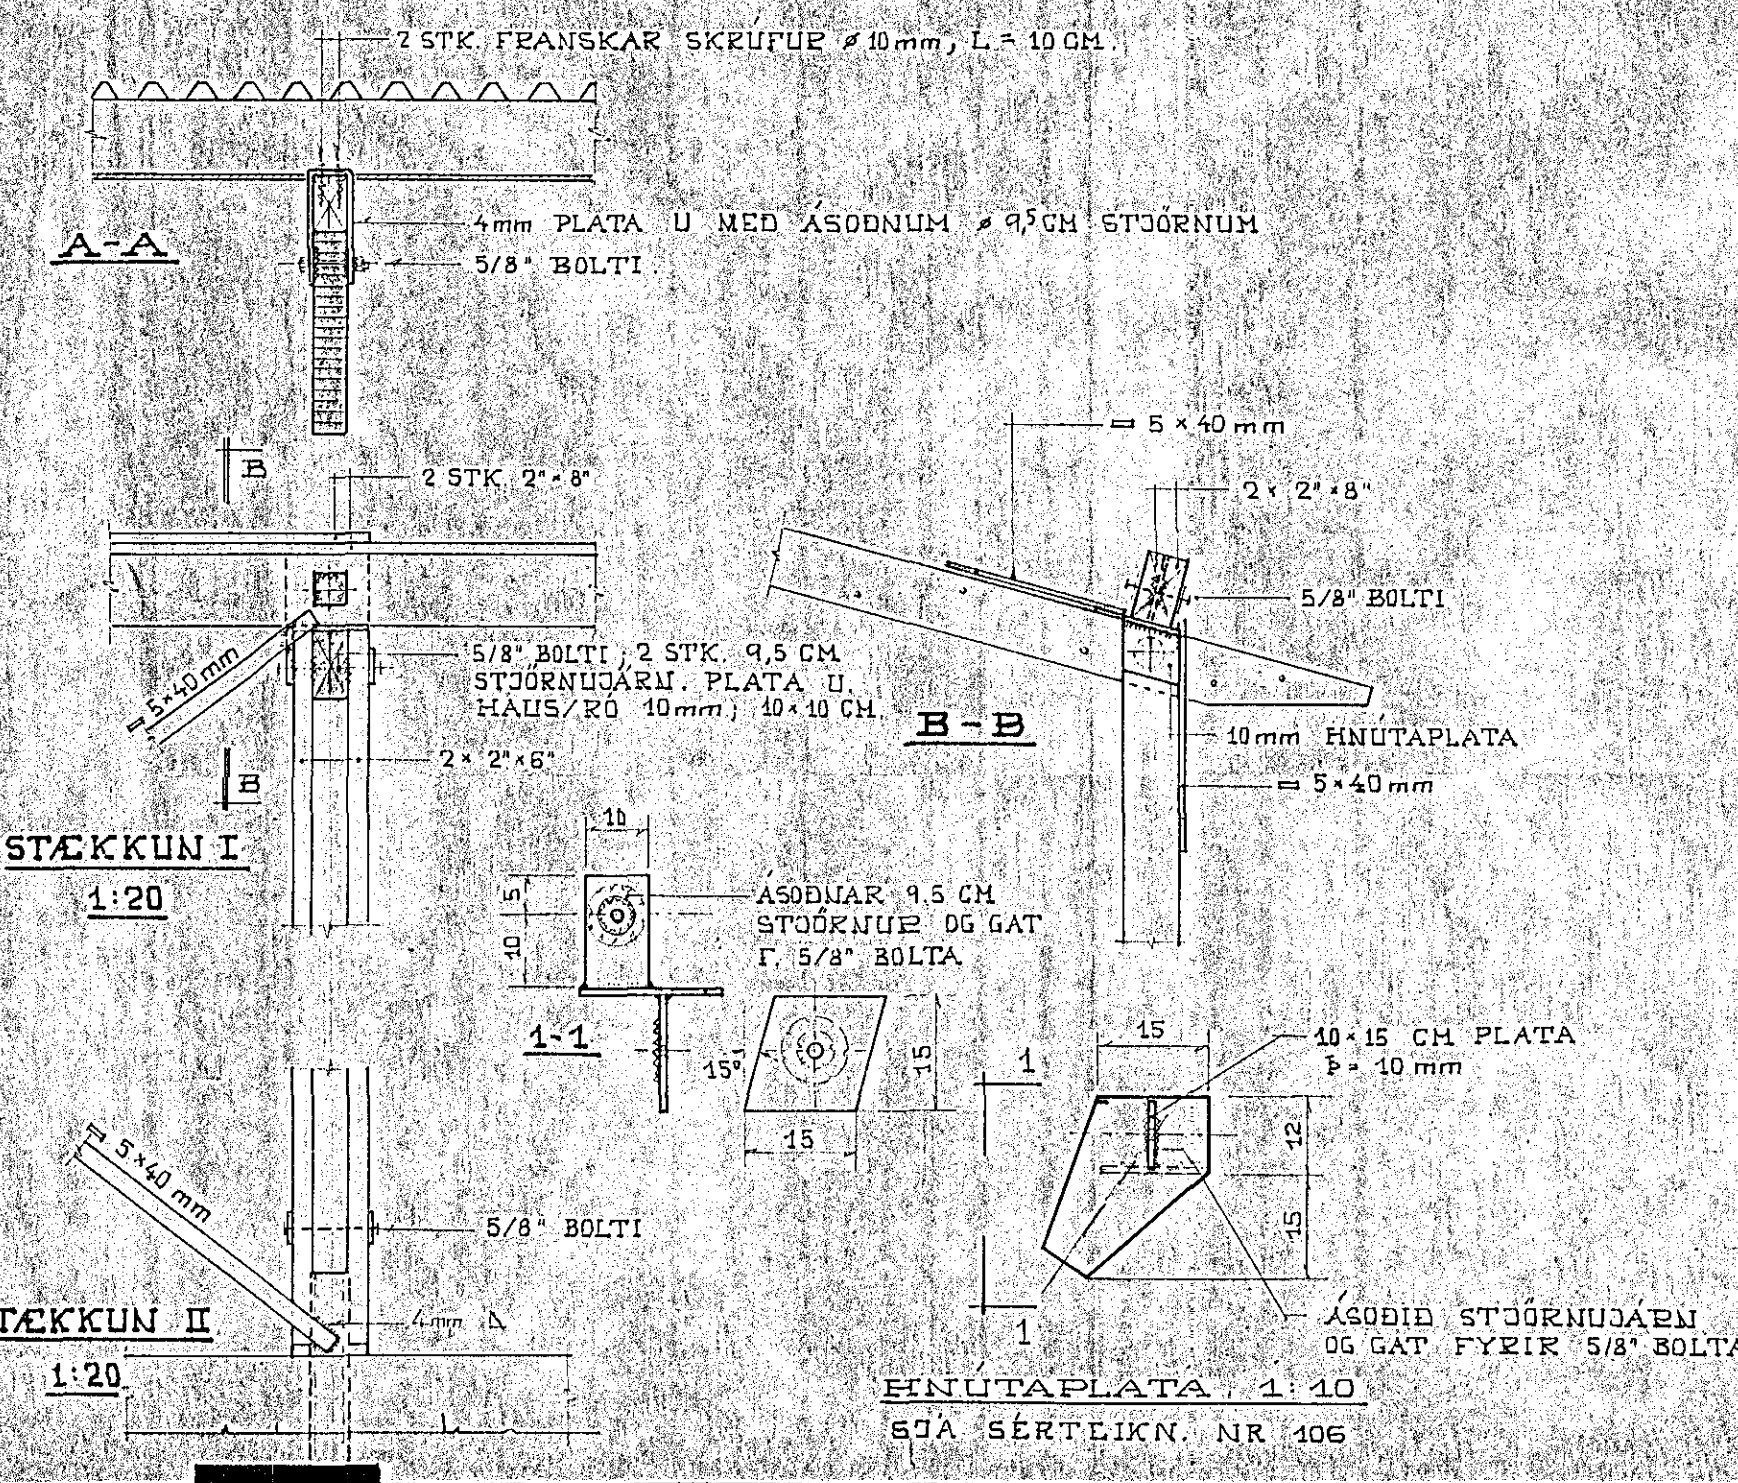

STÆKKUN I
1:20

STÆKKUN II
1:20

HNÚTAPLATA 1:10
SJA SÉRTEIKN. NR 406

EFNI I HNÚTAPLOTUM ER 10 mm.
ÖNEFNAR STÖJRNUR ERU 9.5 CM OG BOLTAR 5/8"

ÖFNASMIÐJAN, HAFNARTIRÐI			
ÞAKTEIKNING, VINDSTÍFING	BREYTING	DAGS.	
LANGBOND M.M.			
VERKFRÆÐISTOFAN HÖNNUN	MKV	DAGSETN.	
ARMÚLA 3	1:100	19.9.69	
	1:20, 1:10		
HANNAÐ F.D. YPIRF.	TEIKN. F.D.	69.107	104