
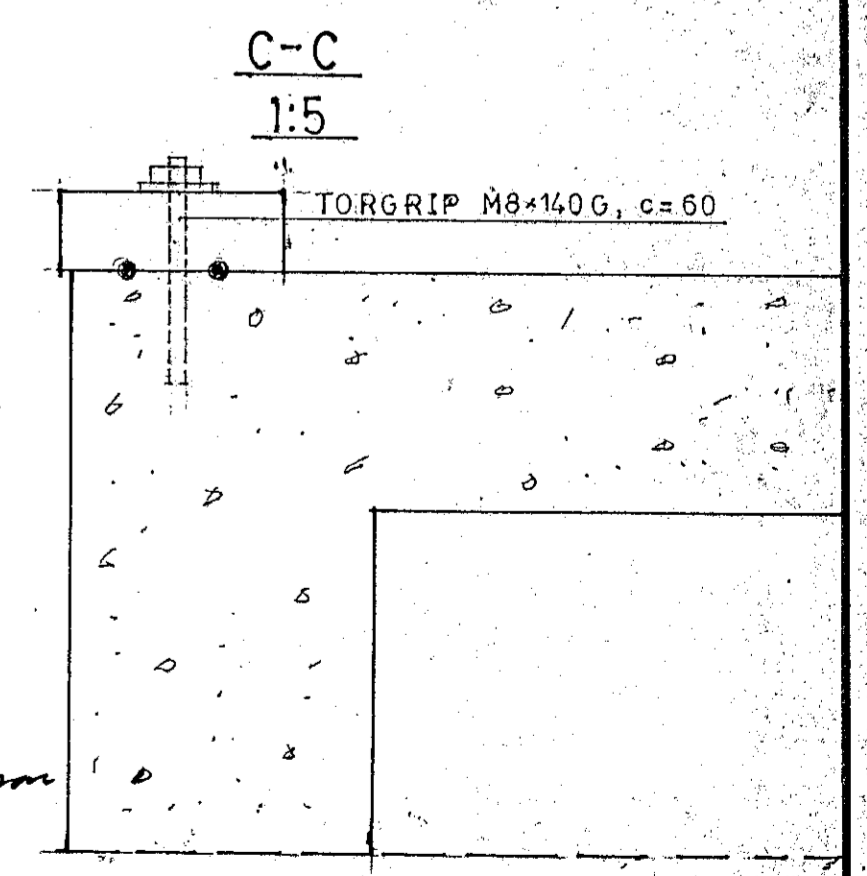
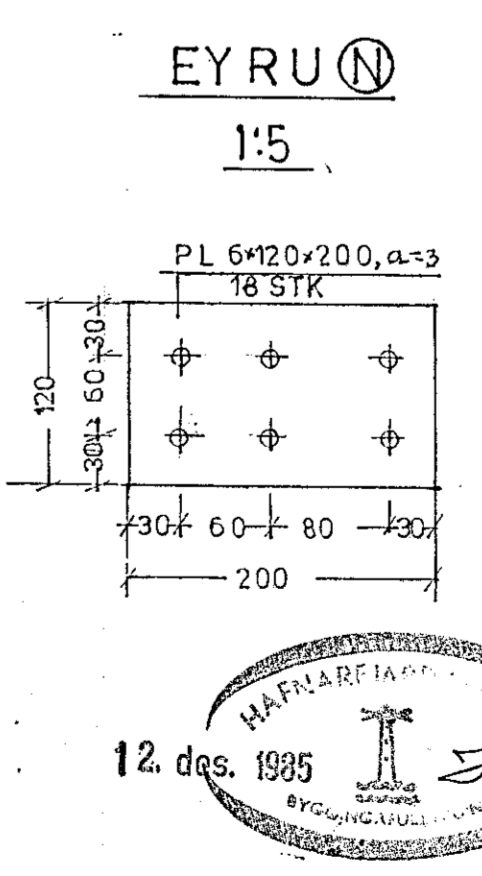
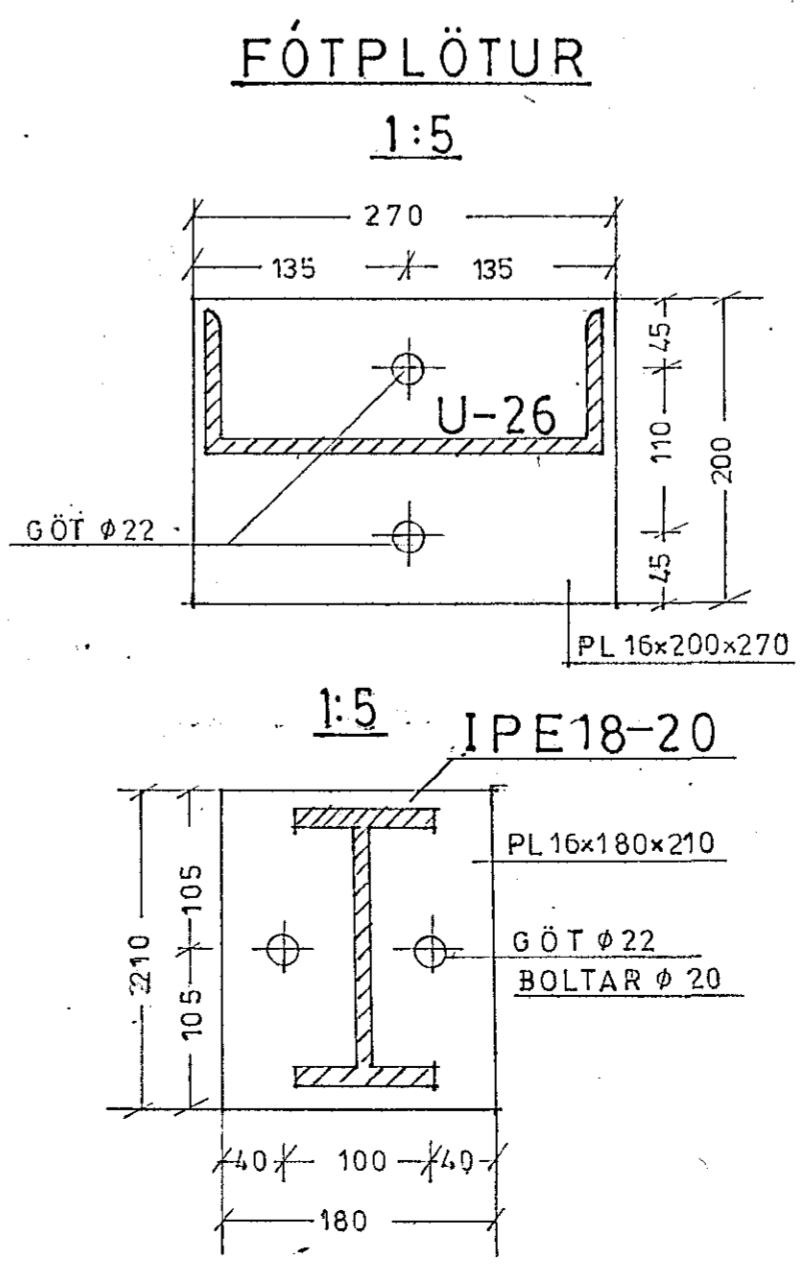
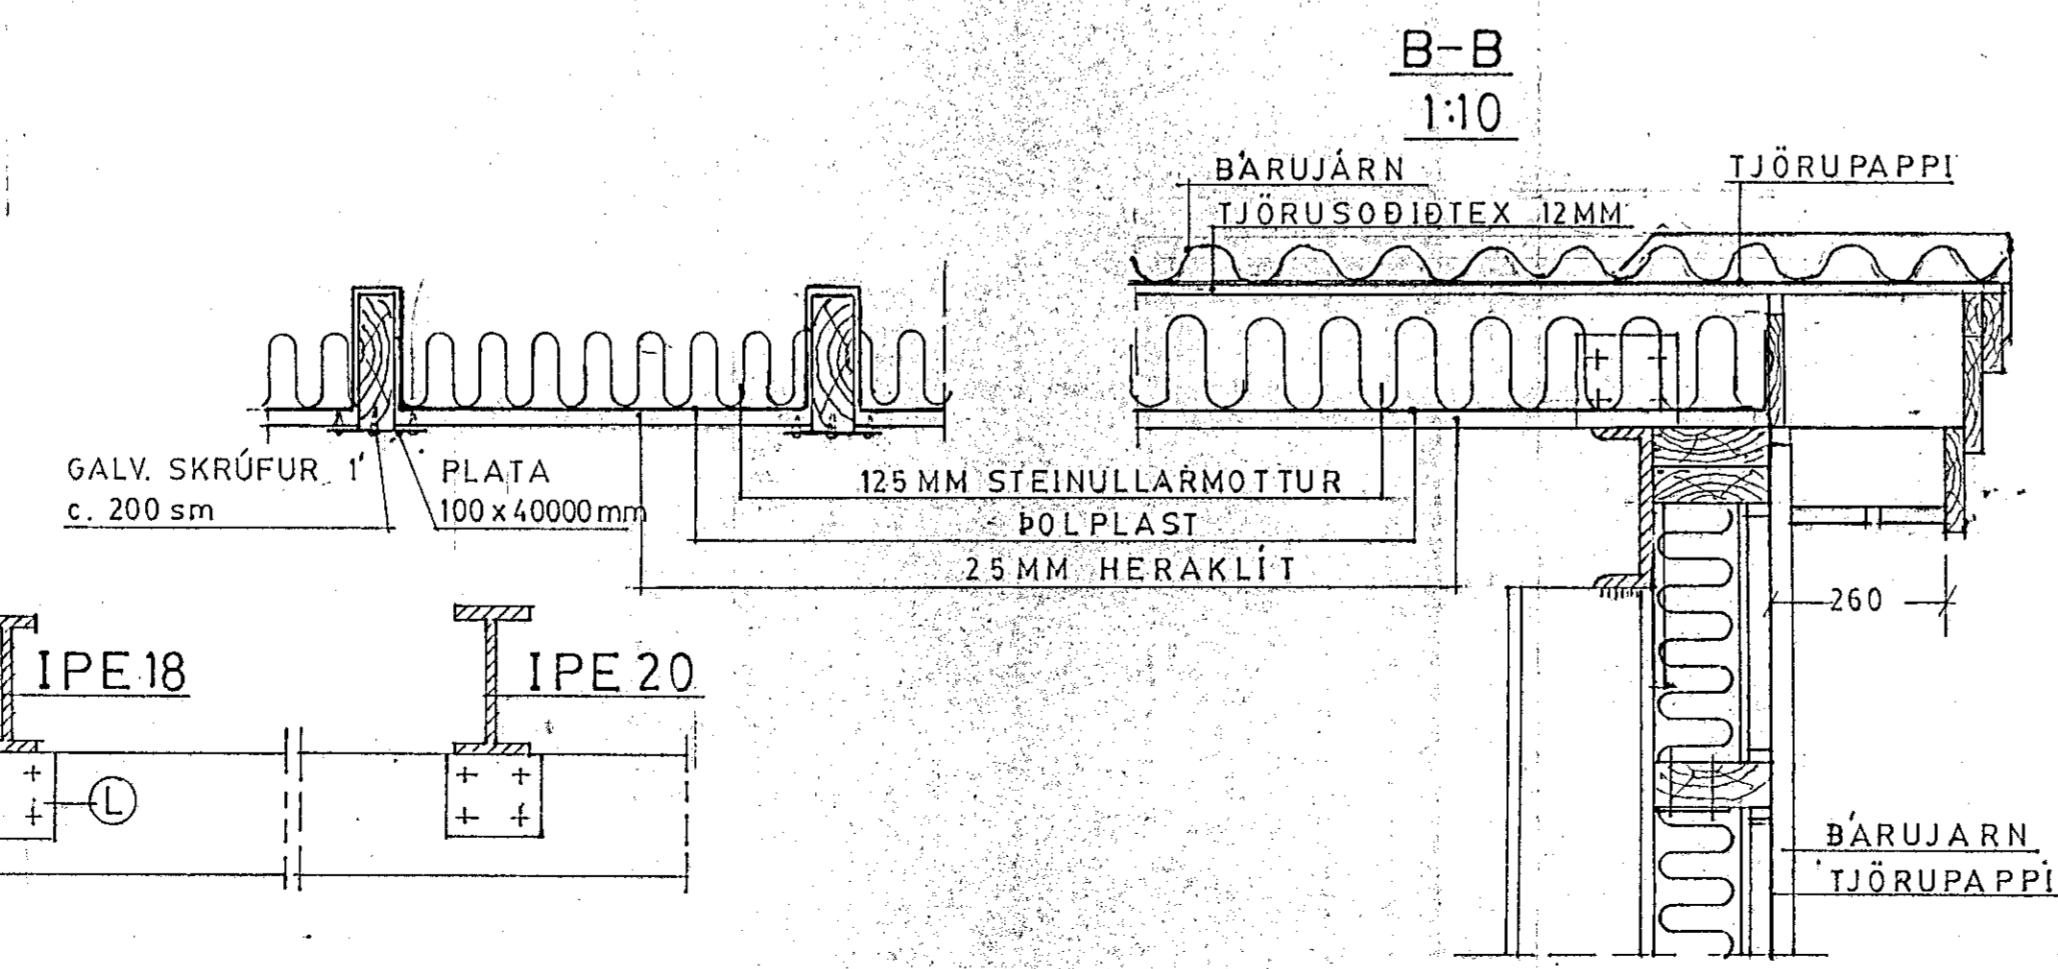


NORÐURGAFL

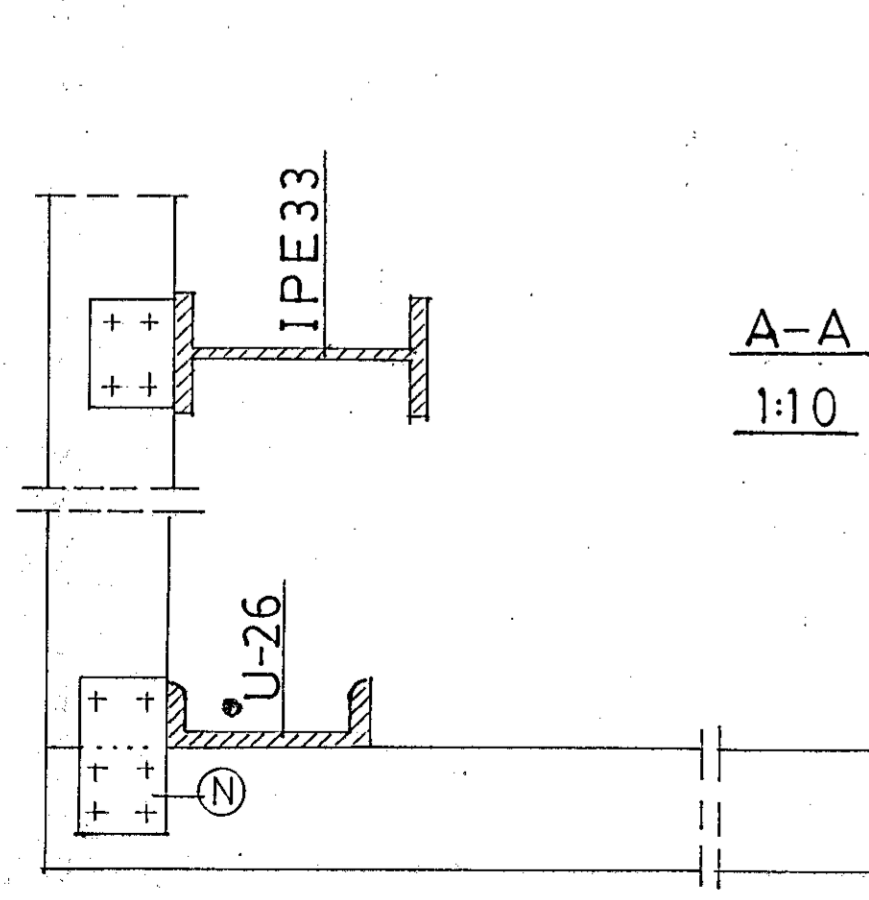

BÁRÐUR DANÍELSSON arkitekt og verkfræðingur
Laugavegi 97, 101 Reykjavík, sími 29860

OFNÁSMÍÐJAN HÍF HAFNARE STÁLGRINDARHÚS	Kvarði 1:20 1:10 1:5	Teikn. Teikn.
	Bl. nr. 5	af
	Breytt:	
<i>Bárður Daníelsson</i>	Rvk.	SEPT. 1985