




SNID a-a
KVARDI 1:50

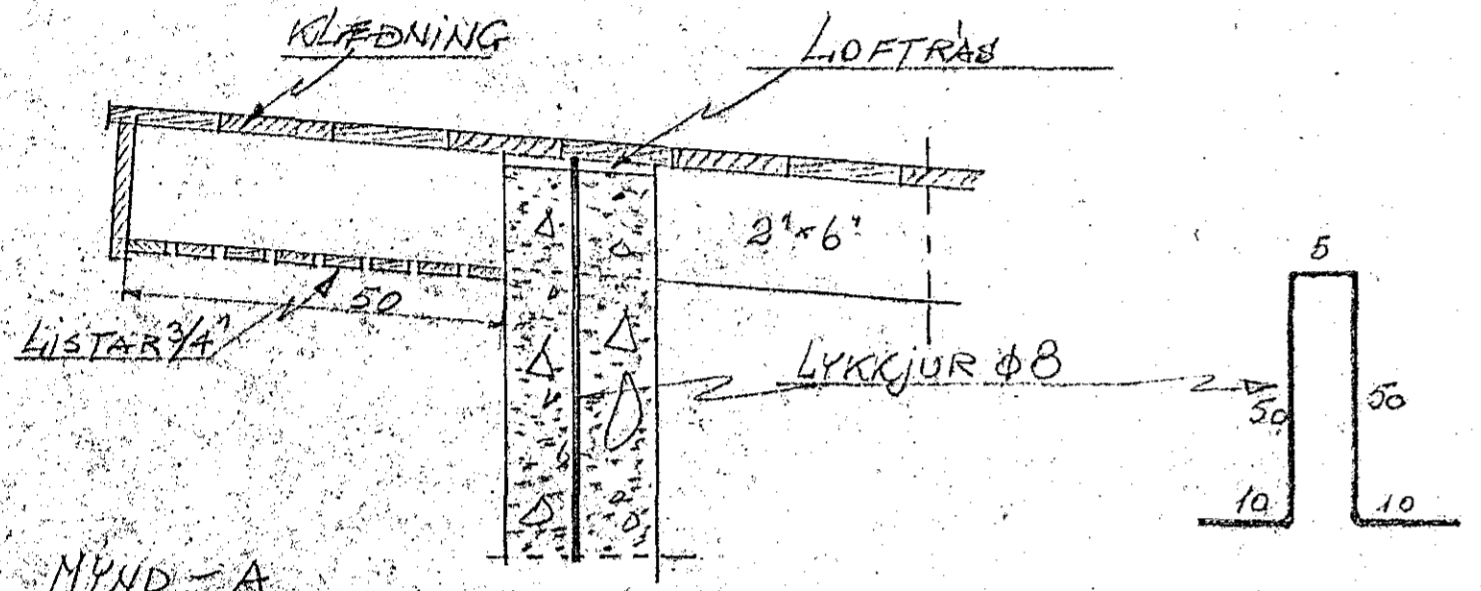


MYND-A
KVARDI 1:10

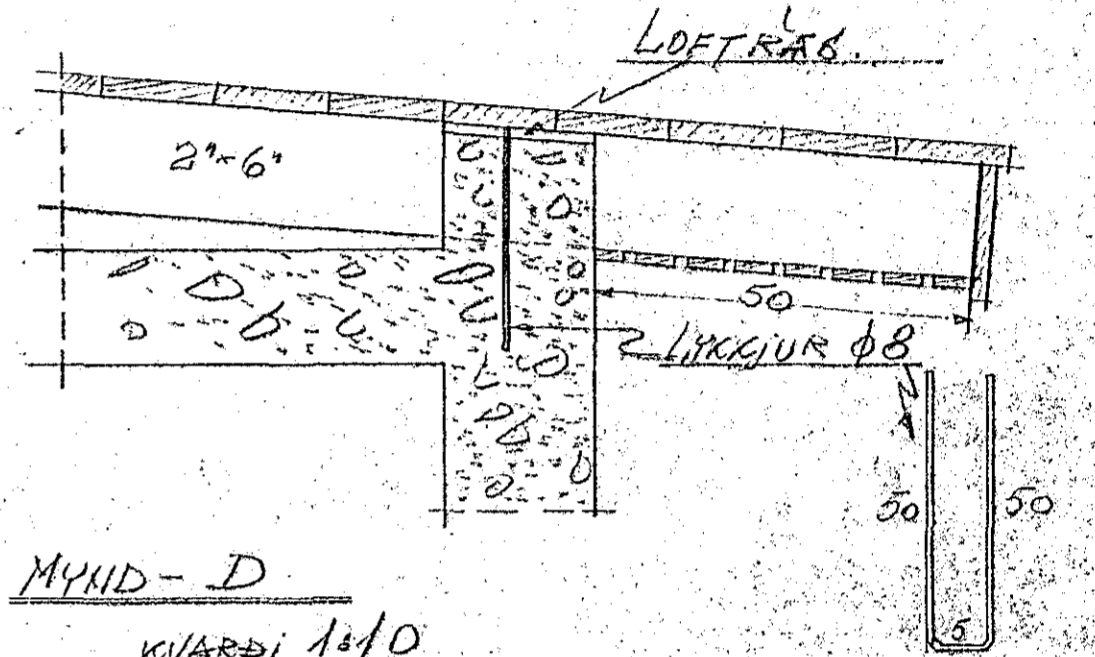


MYND-D
KVARDI 1:10

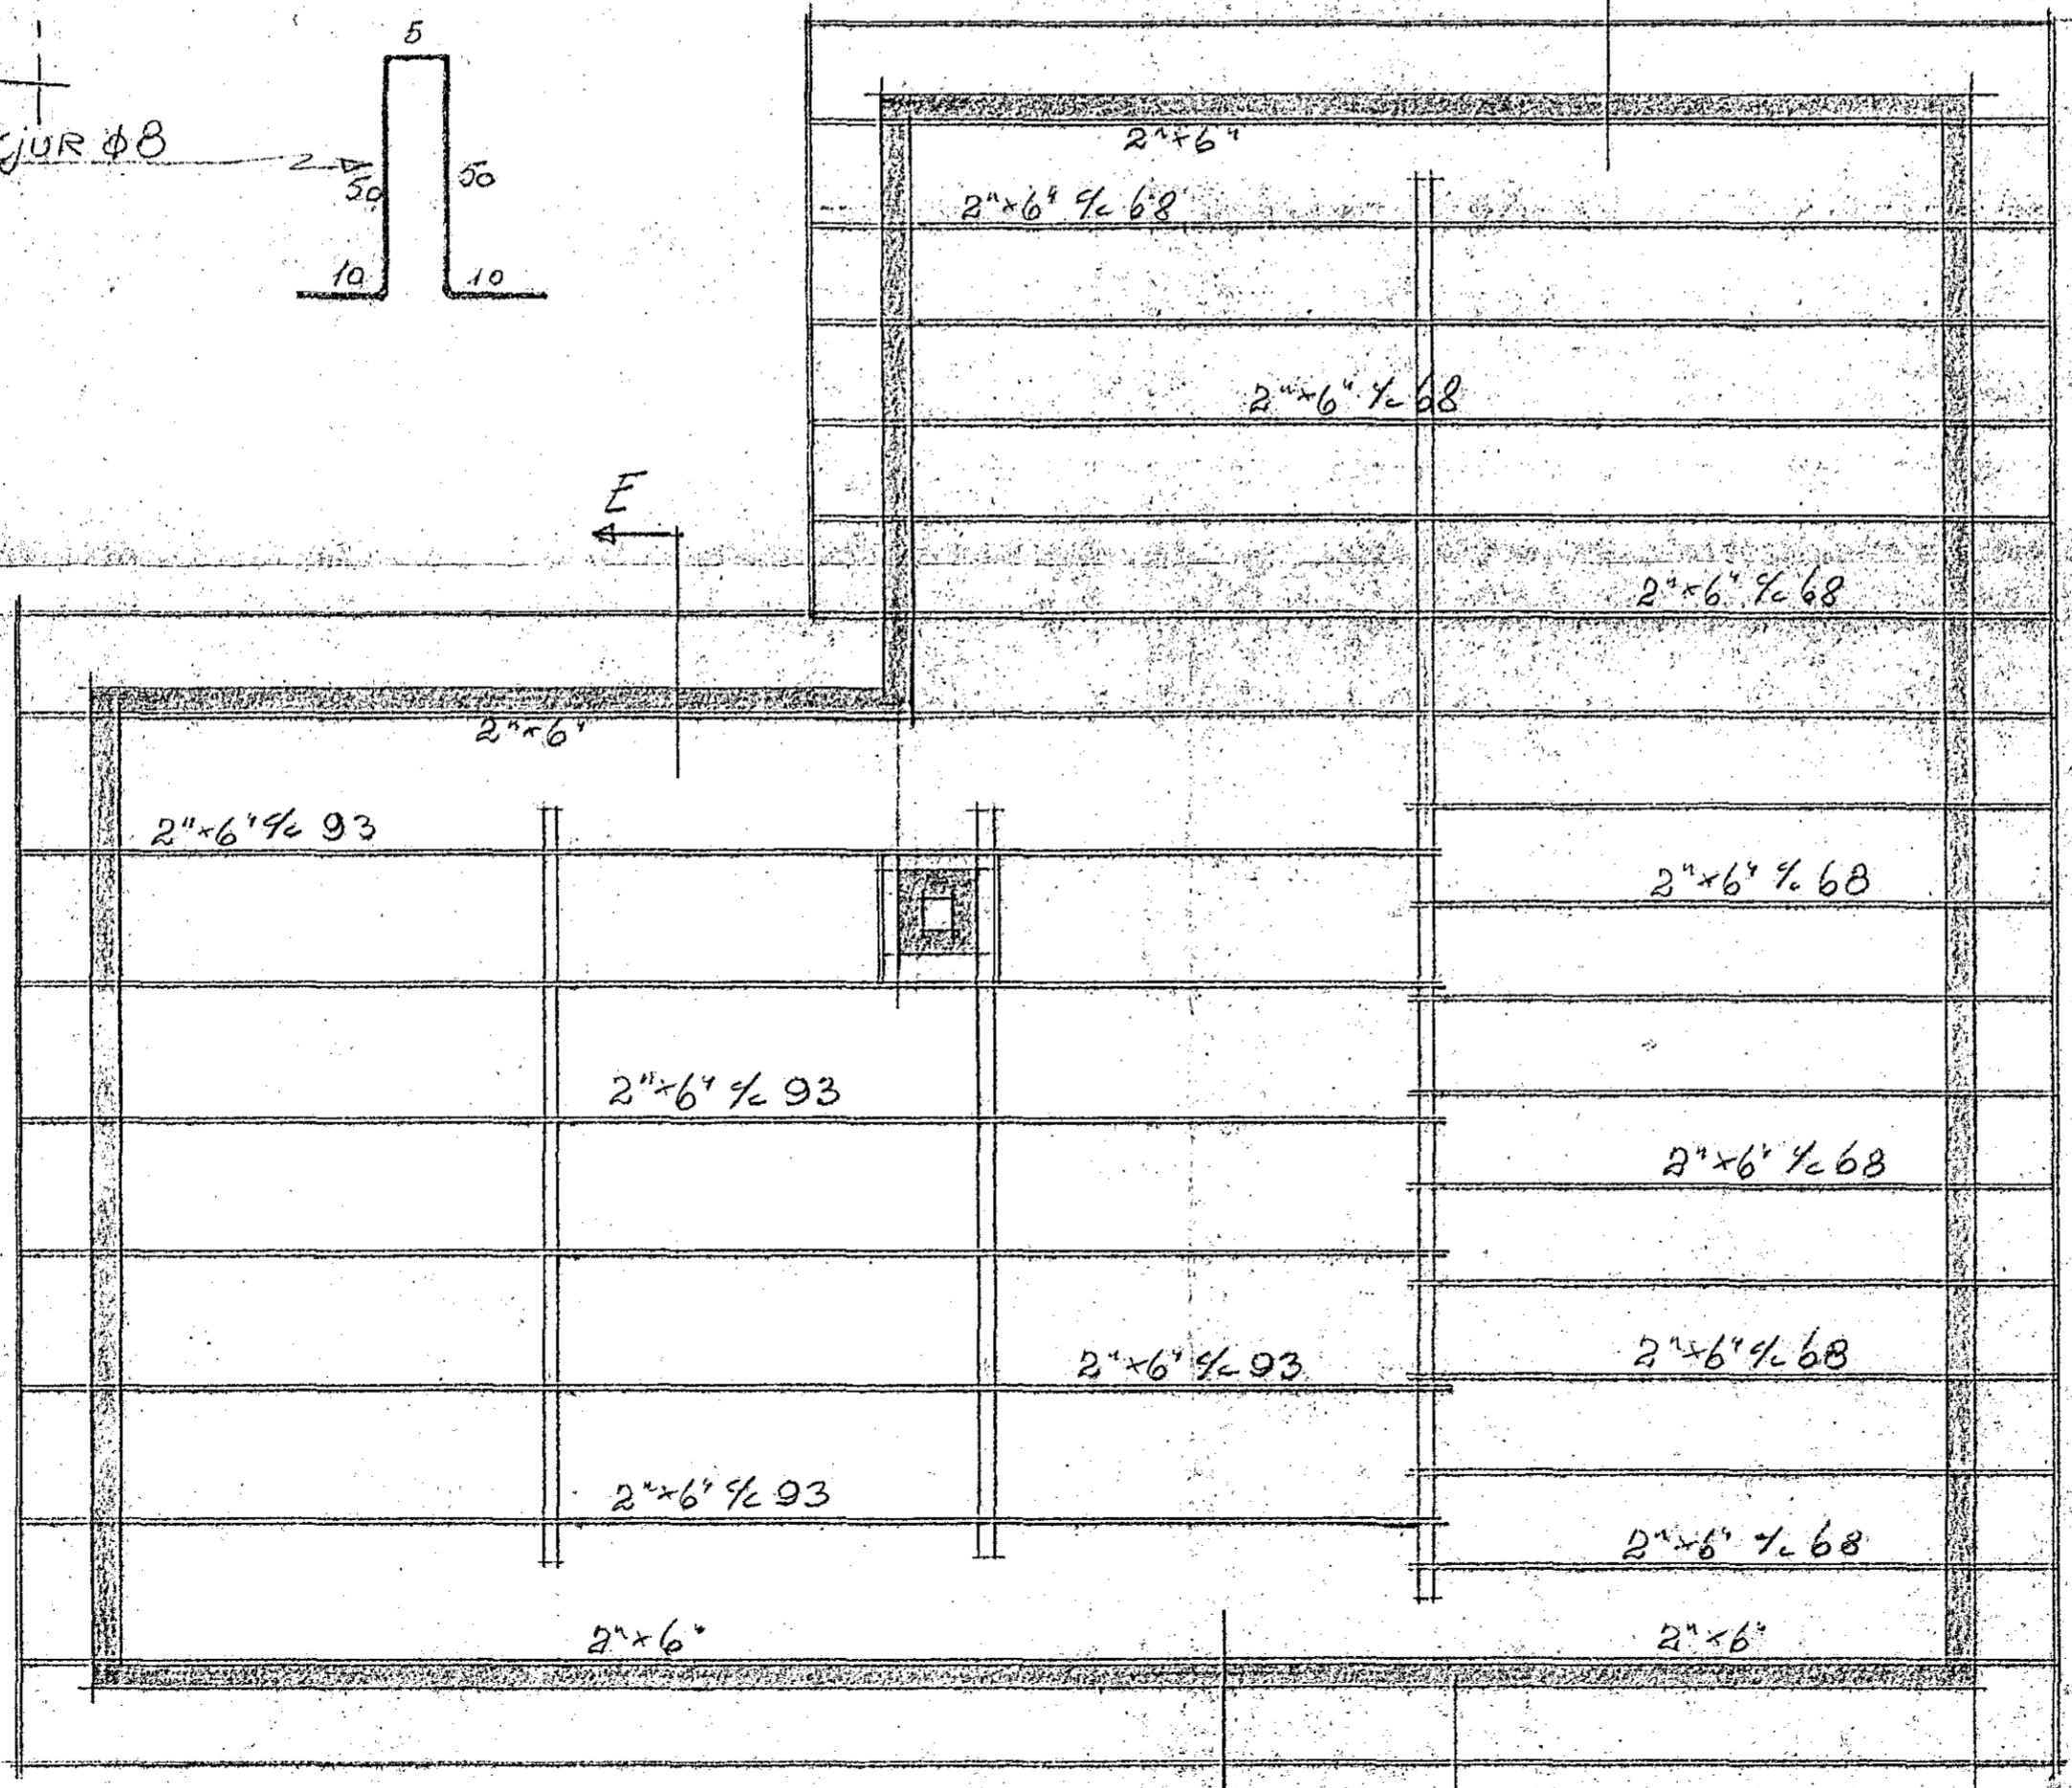

GRUNNMYND
KVARDI 1:50

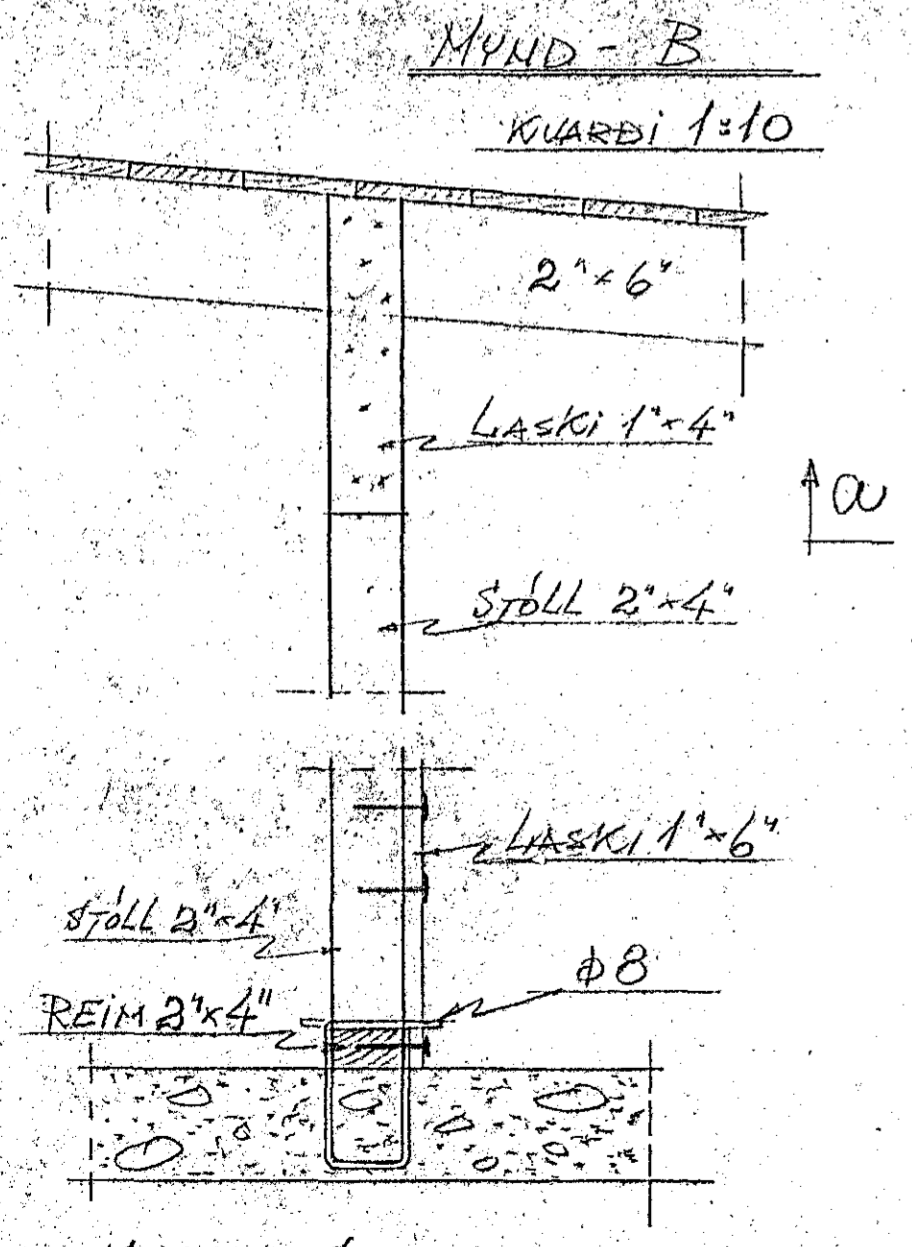

MYND-C
KVARDI 1:10

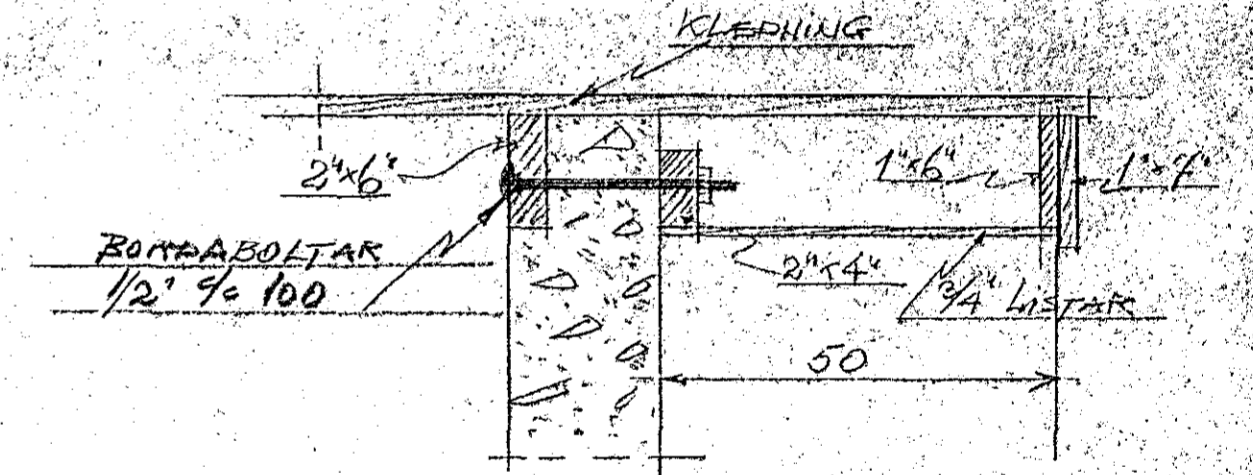

MYND-E
KVARDI 1:50

FLÖKAGATA 2
ÞAK

Hafnarfirði í sept 1969
Prestinn Þorgeirsson F.P.F.