

Blöndun sleypu 1:3:3




Yfir dyr og glugga komi 2φ10, nema annars sé gelid

Plötupykkir í ○




Síla 1 1:20

6 φ 12, Lykkjur φ 8 pr 30 cm

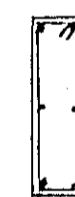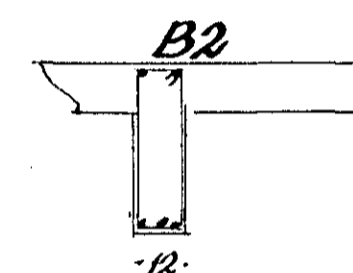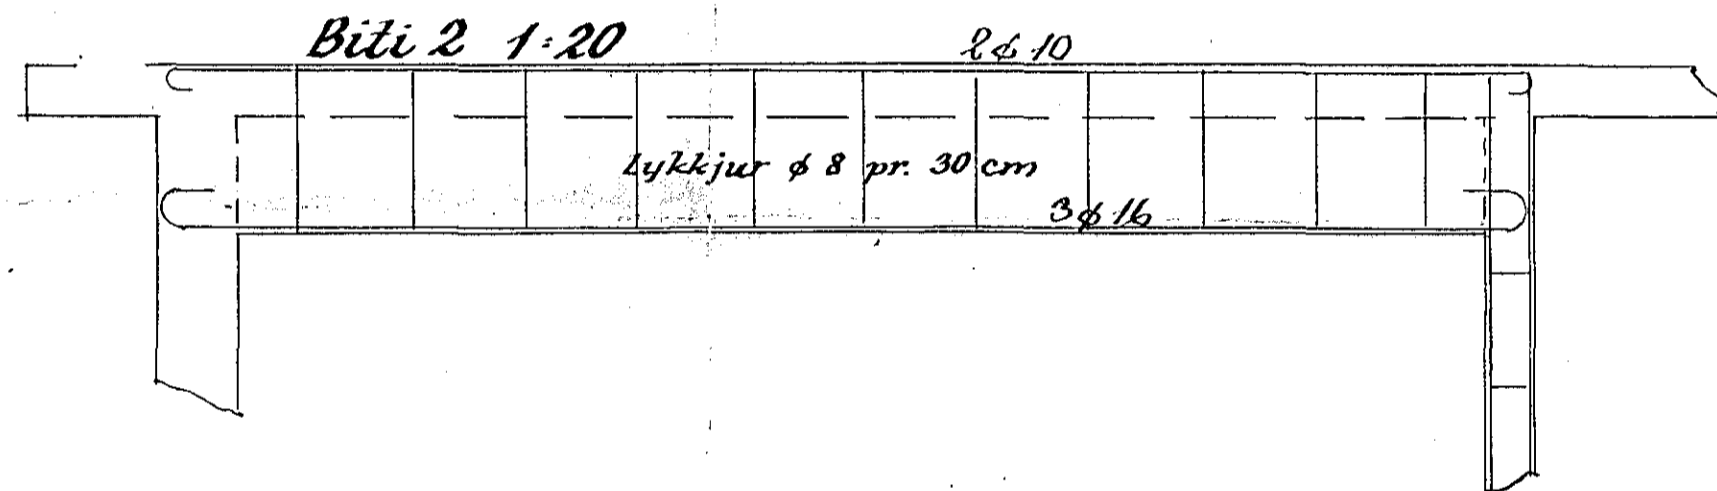


Síla 2 1:20

6 φ 12, Lykkjur φ 8 pr 30 cm

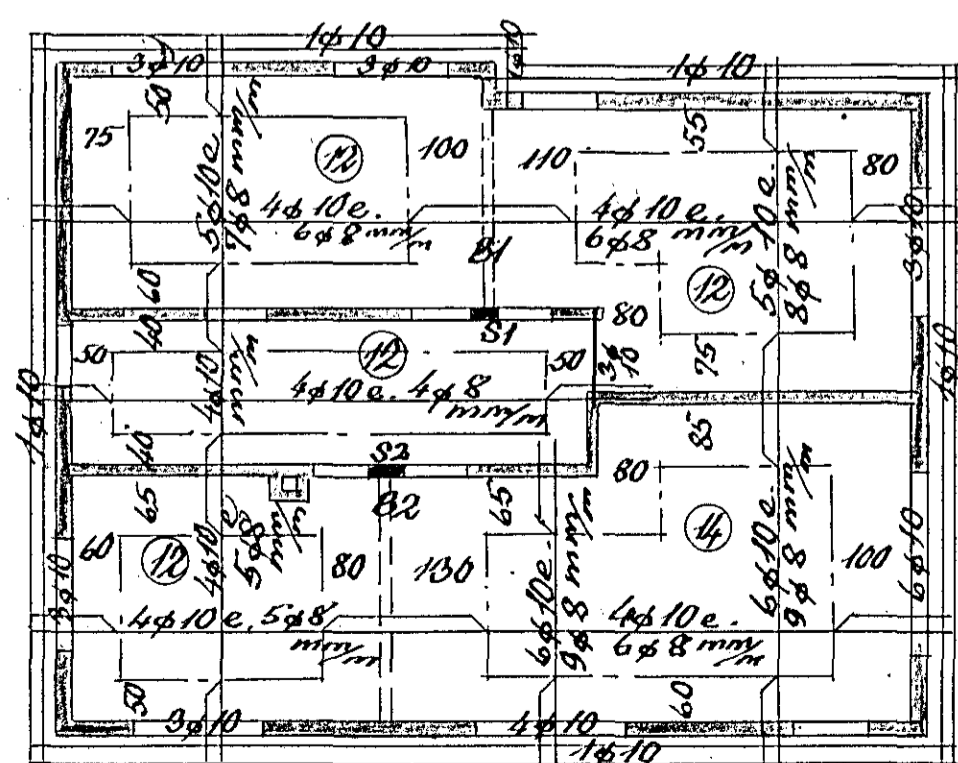

Lofl yfir hæð 1:100

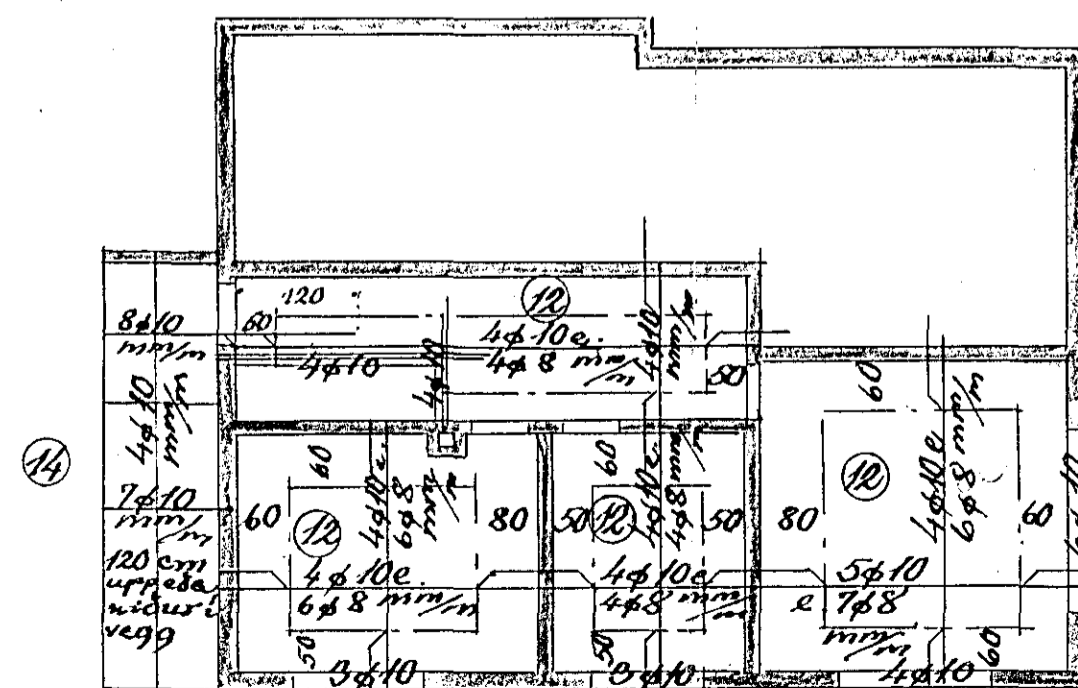

Lofl yfir kjallara 1:100

Hafnarf. í apr. '58
 Sig. J. Ólafsson