


GRUNNMYND 1:50

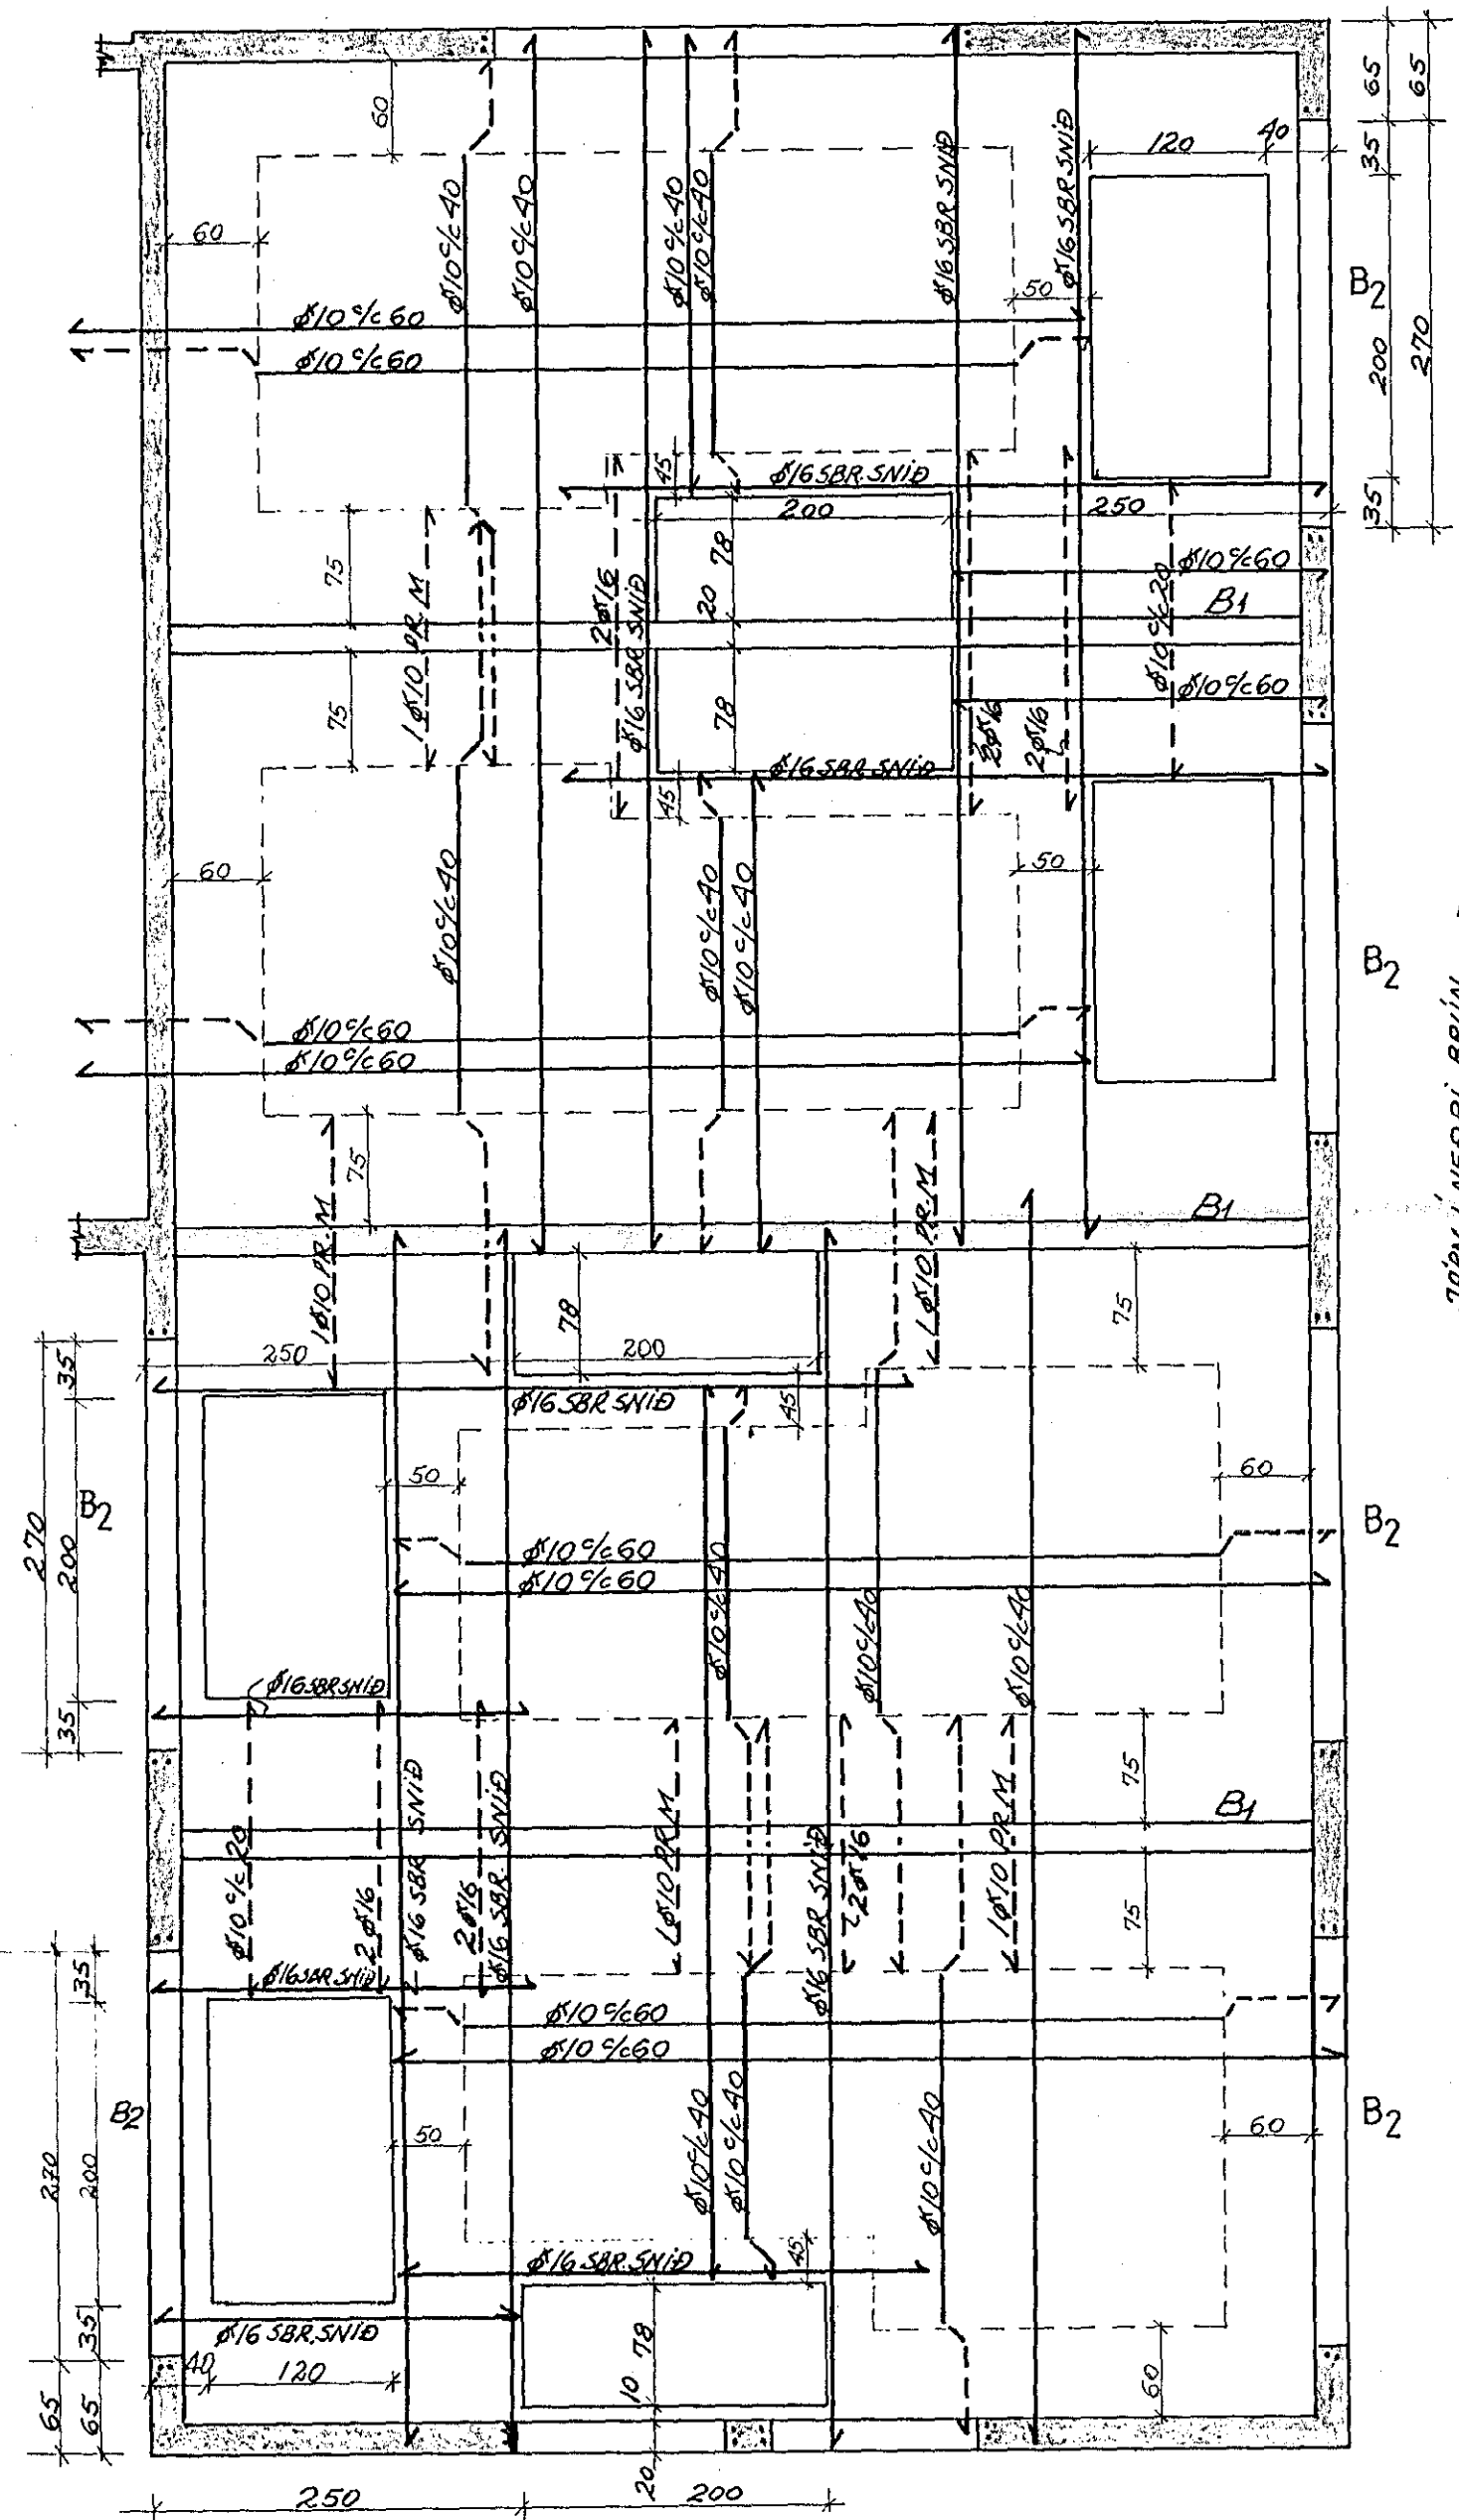


PLÖTUBYKKT 15CM NOTPUNGI 300 KP/M²


AUKAJÄRNALÖGN MEDFRAM GÖTUM
3 ϕ 16 SJA' STAÐSETN. Á GRUNNMYND



ÚRTÖK Á BRÚNUM GATA

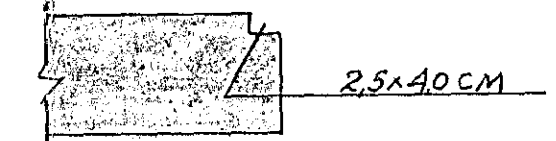

2,5x40CM

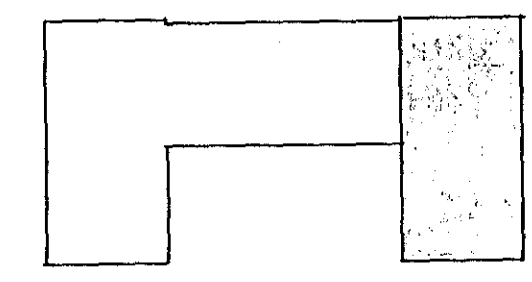

FORNULB 12

NY BREYTT TEIKNING *HL*

HÚS SMÁBÁTAEIGENDA HAFNARFIRDI	BL.NR. 13.
PLATA EFRI HÆÐ	HAFNARFIRDI APRIL '85
JÄRNALÖGN	M.KV. REIKN <i>HL</i> 1:50 TEIKN. <i>HL</i>
VERKFRÆÐISTOFA HALLDÓRS HANNES SONAR REYKJAVÍKURVEGI 60 HAFNARÉ S:54355	