

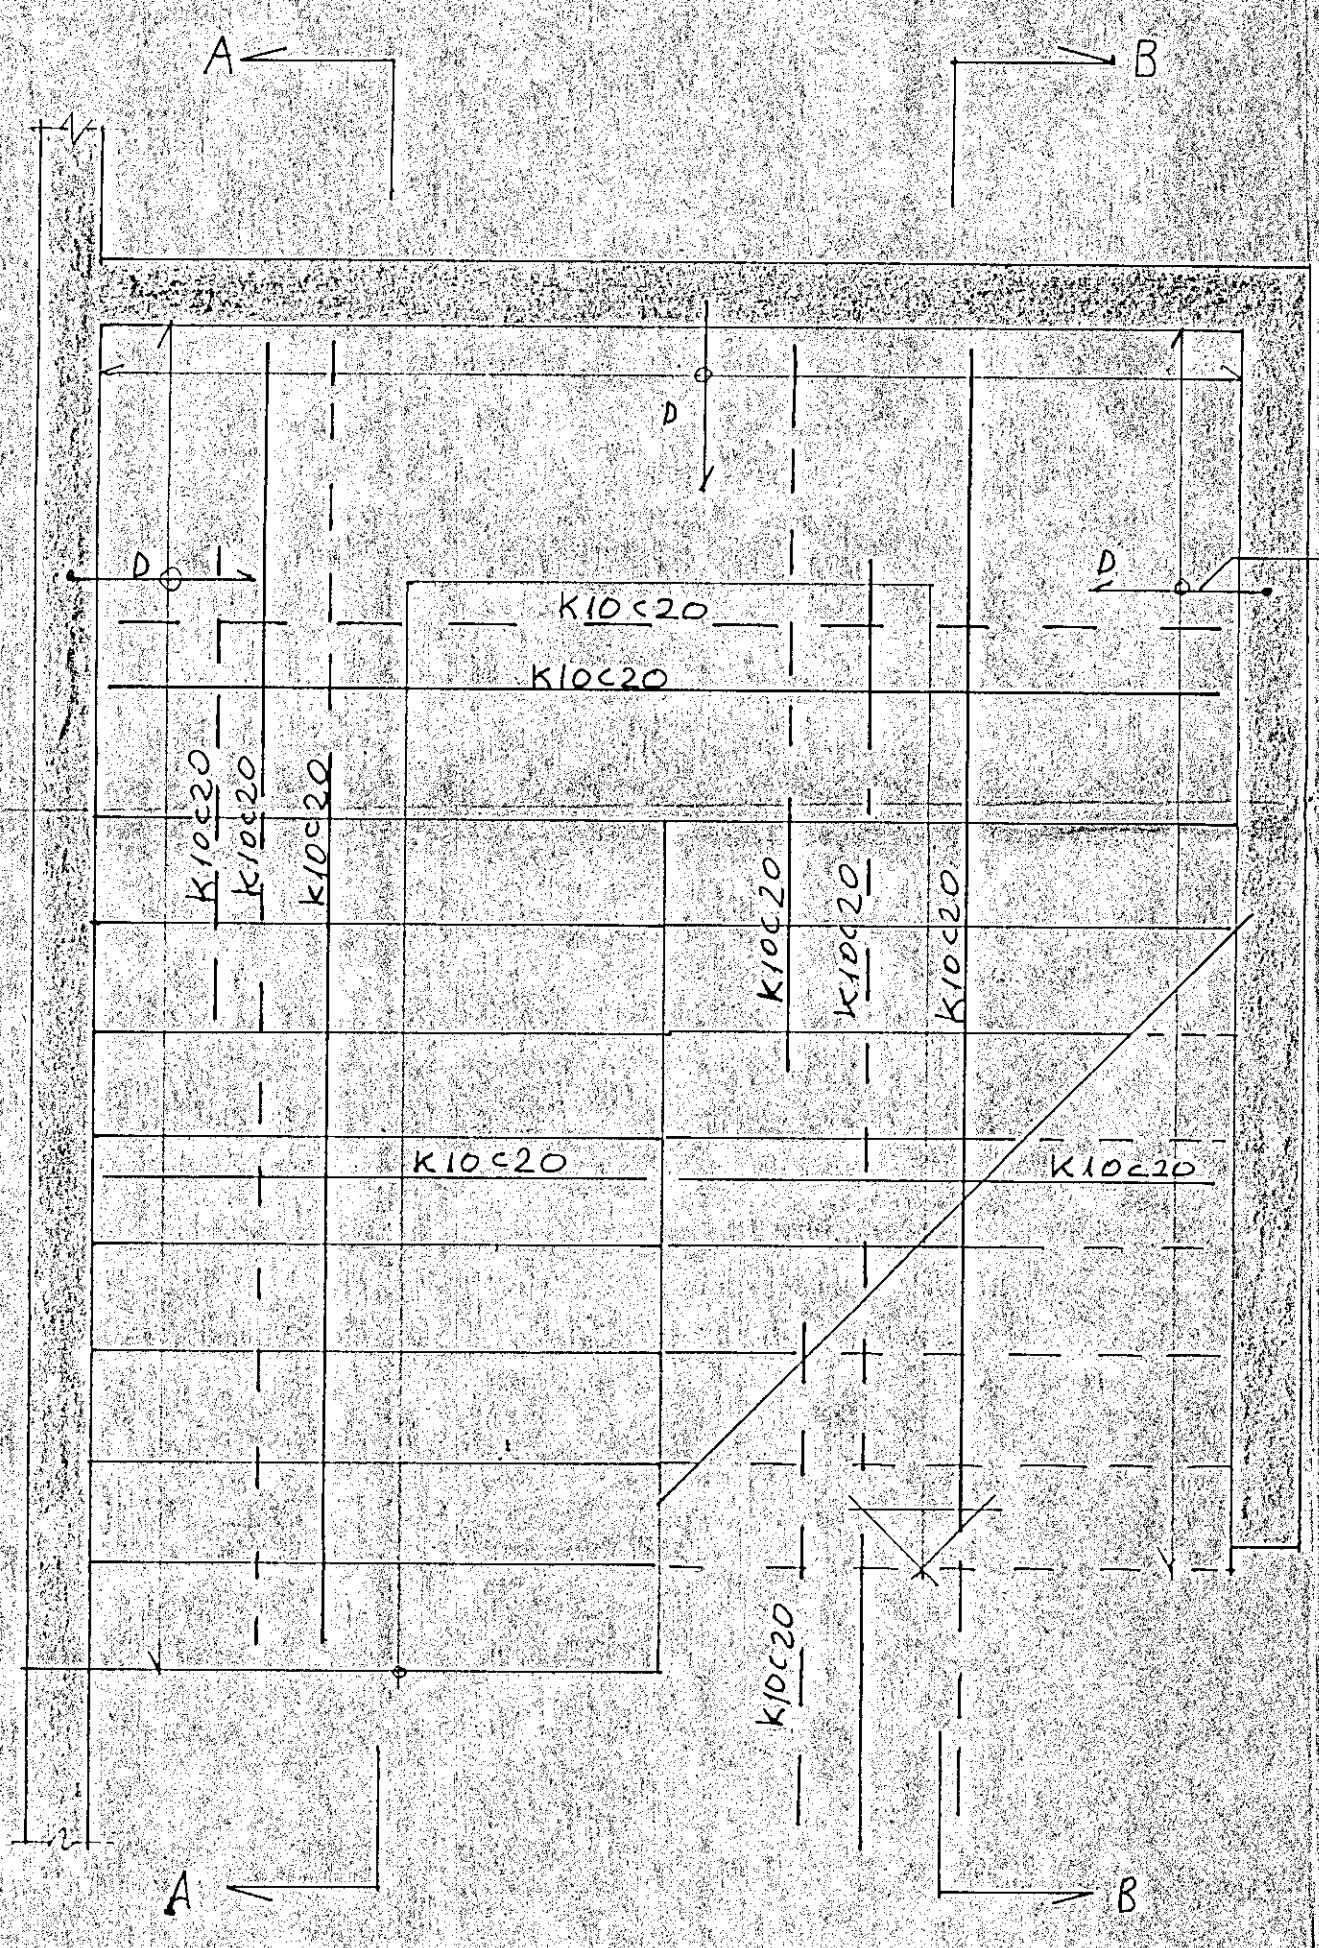


BITI B.2 1:20. JARNUN BITI B.3 EINS OG B.10 B.2.

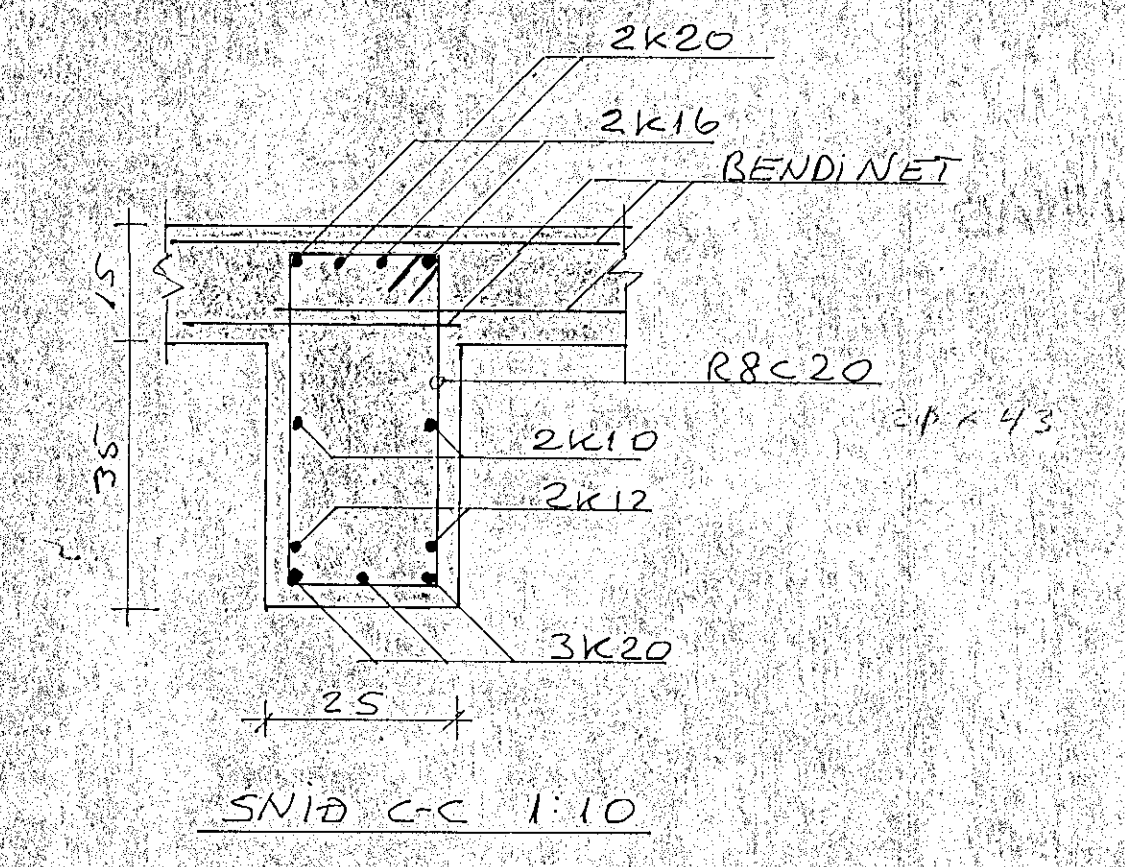


STIGI 1:20

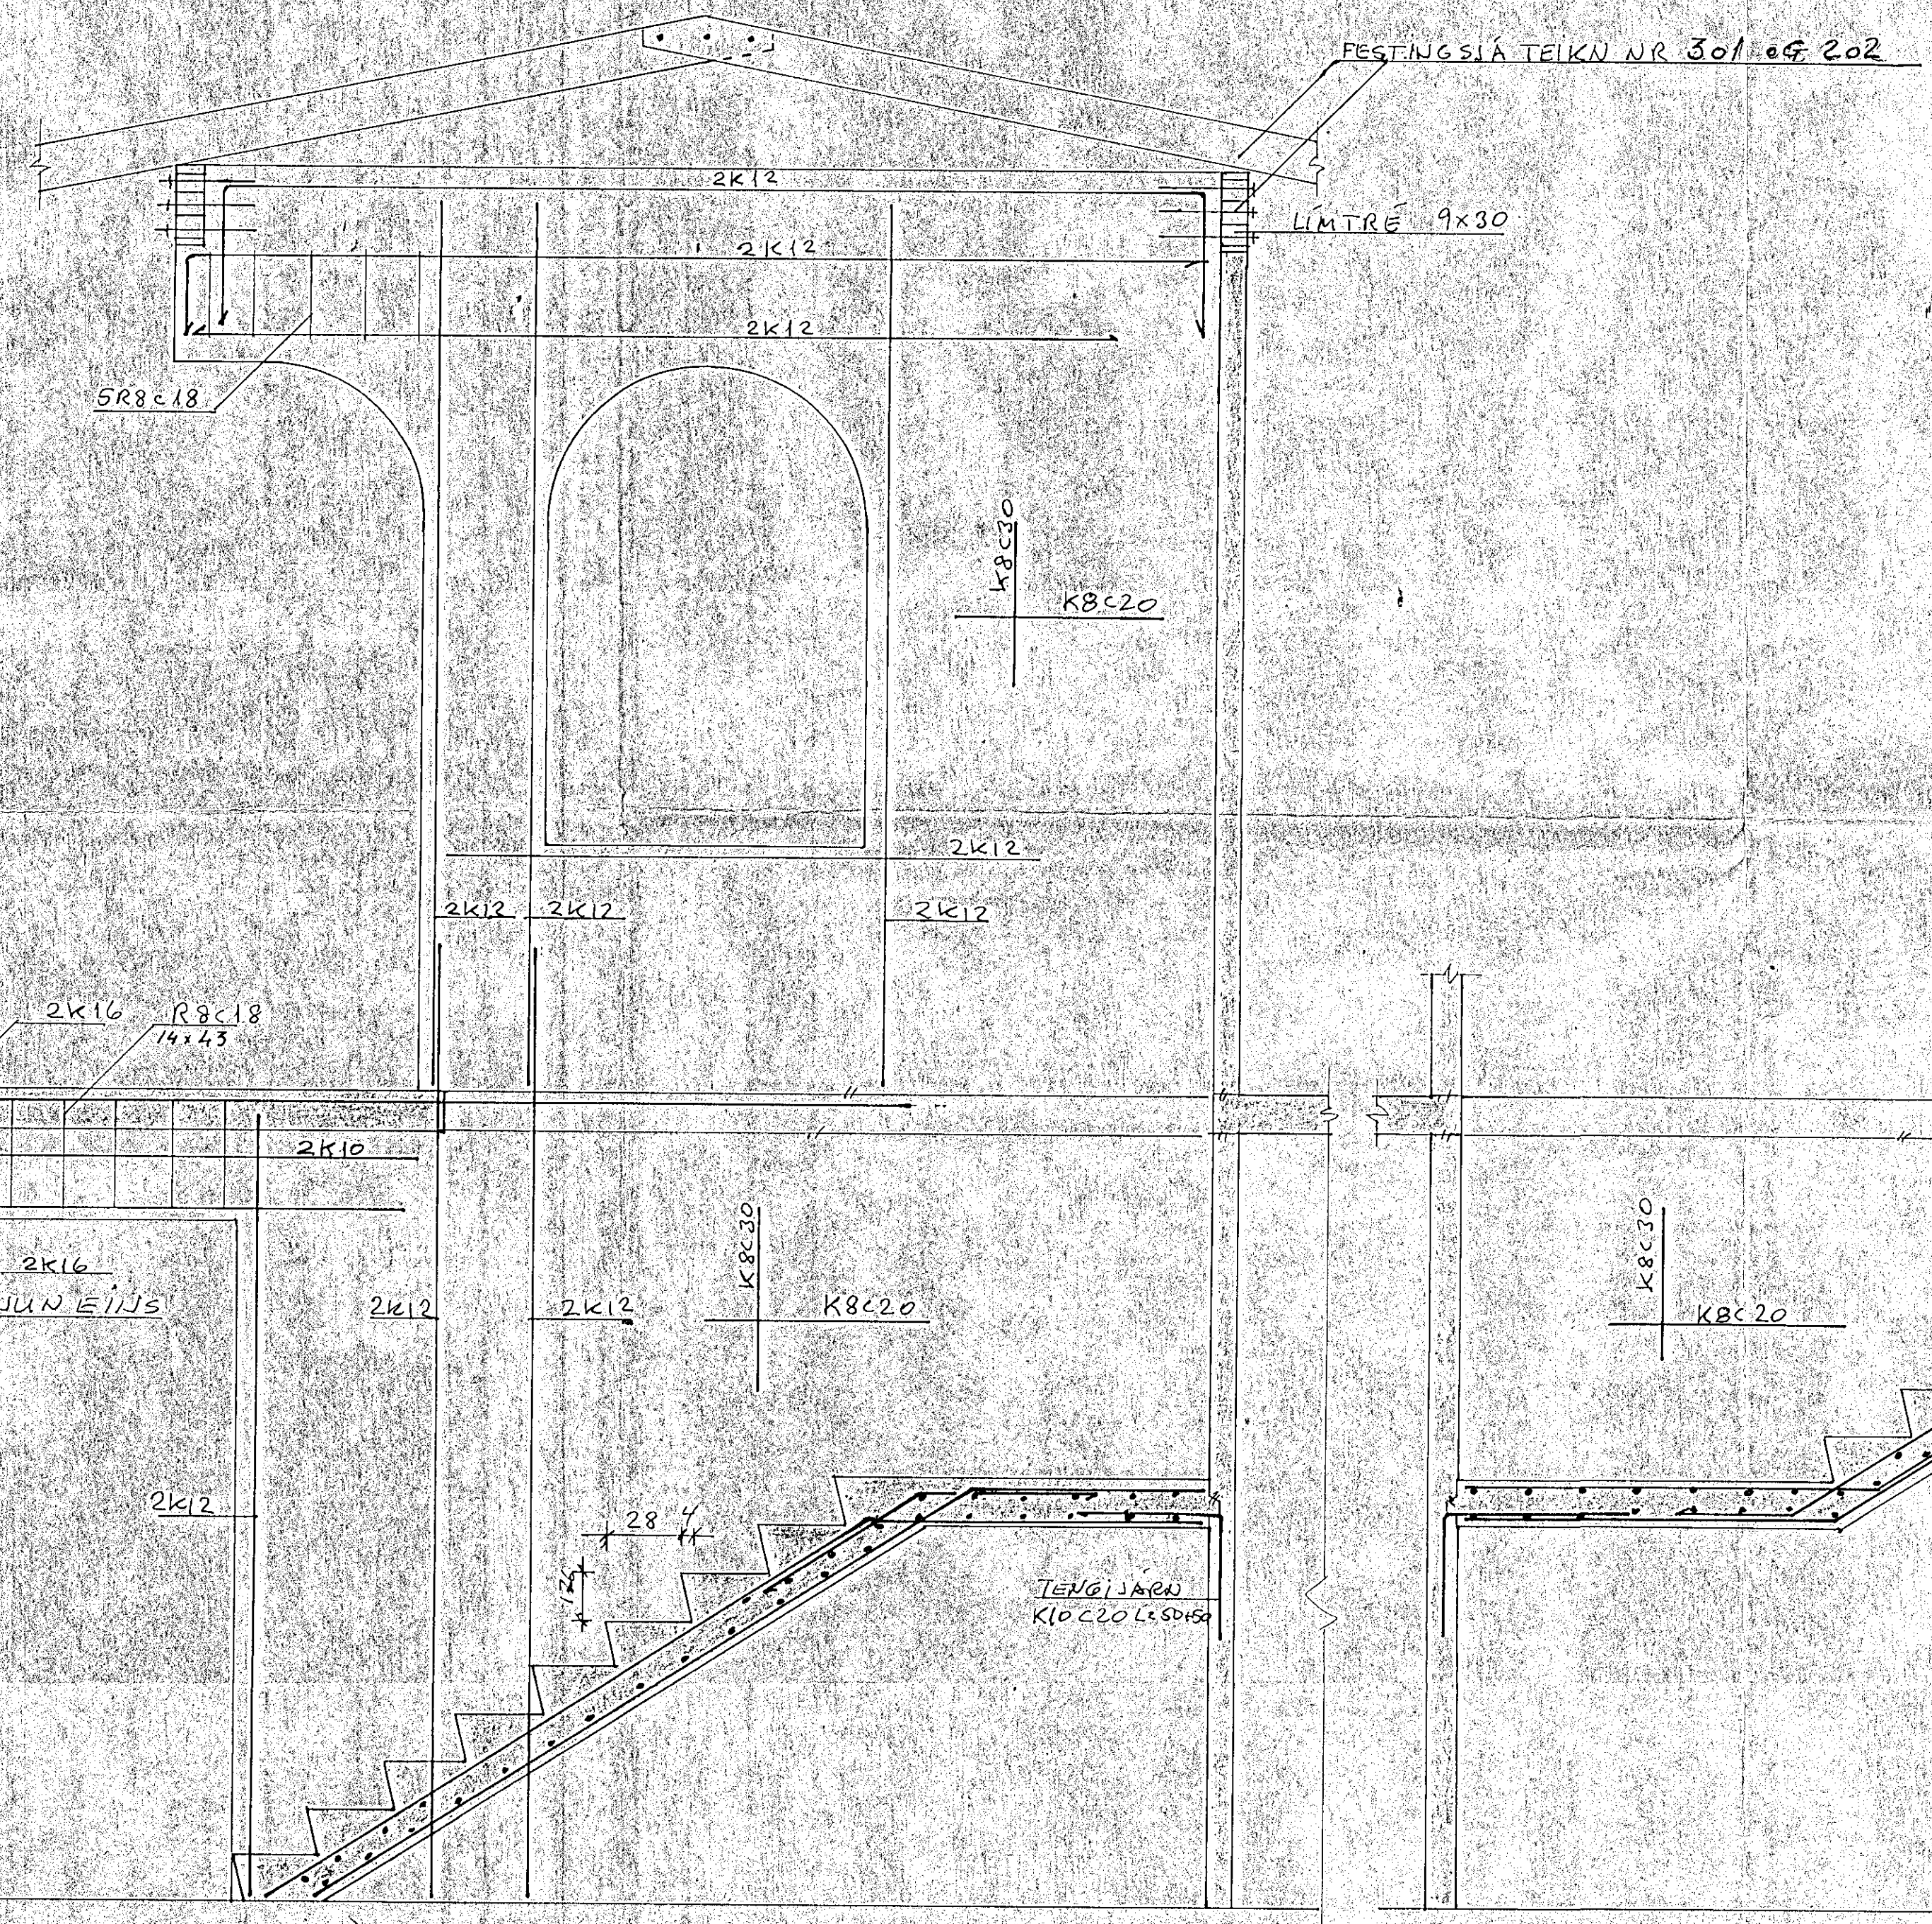

SNIA A 1:20

SNIA B-B 1:20

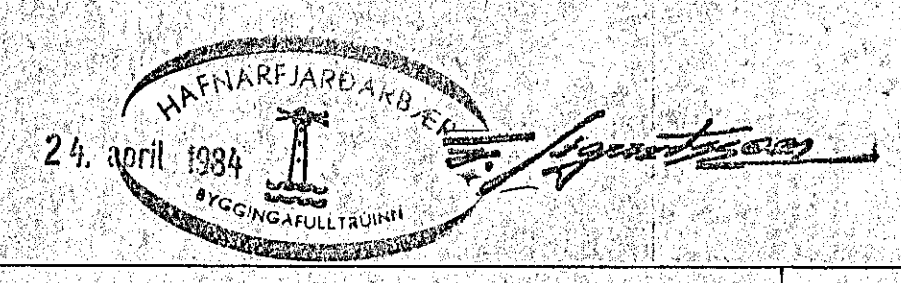

FLATAHRAUN 29	MARS 84
hús A	HAX. SDK. GS.
BURÐARVIRKI STIGI BITAR	<i>[Signature]</i>
MKV. 1:20 1:10	TEIKN. NR. 203