
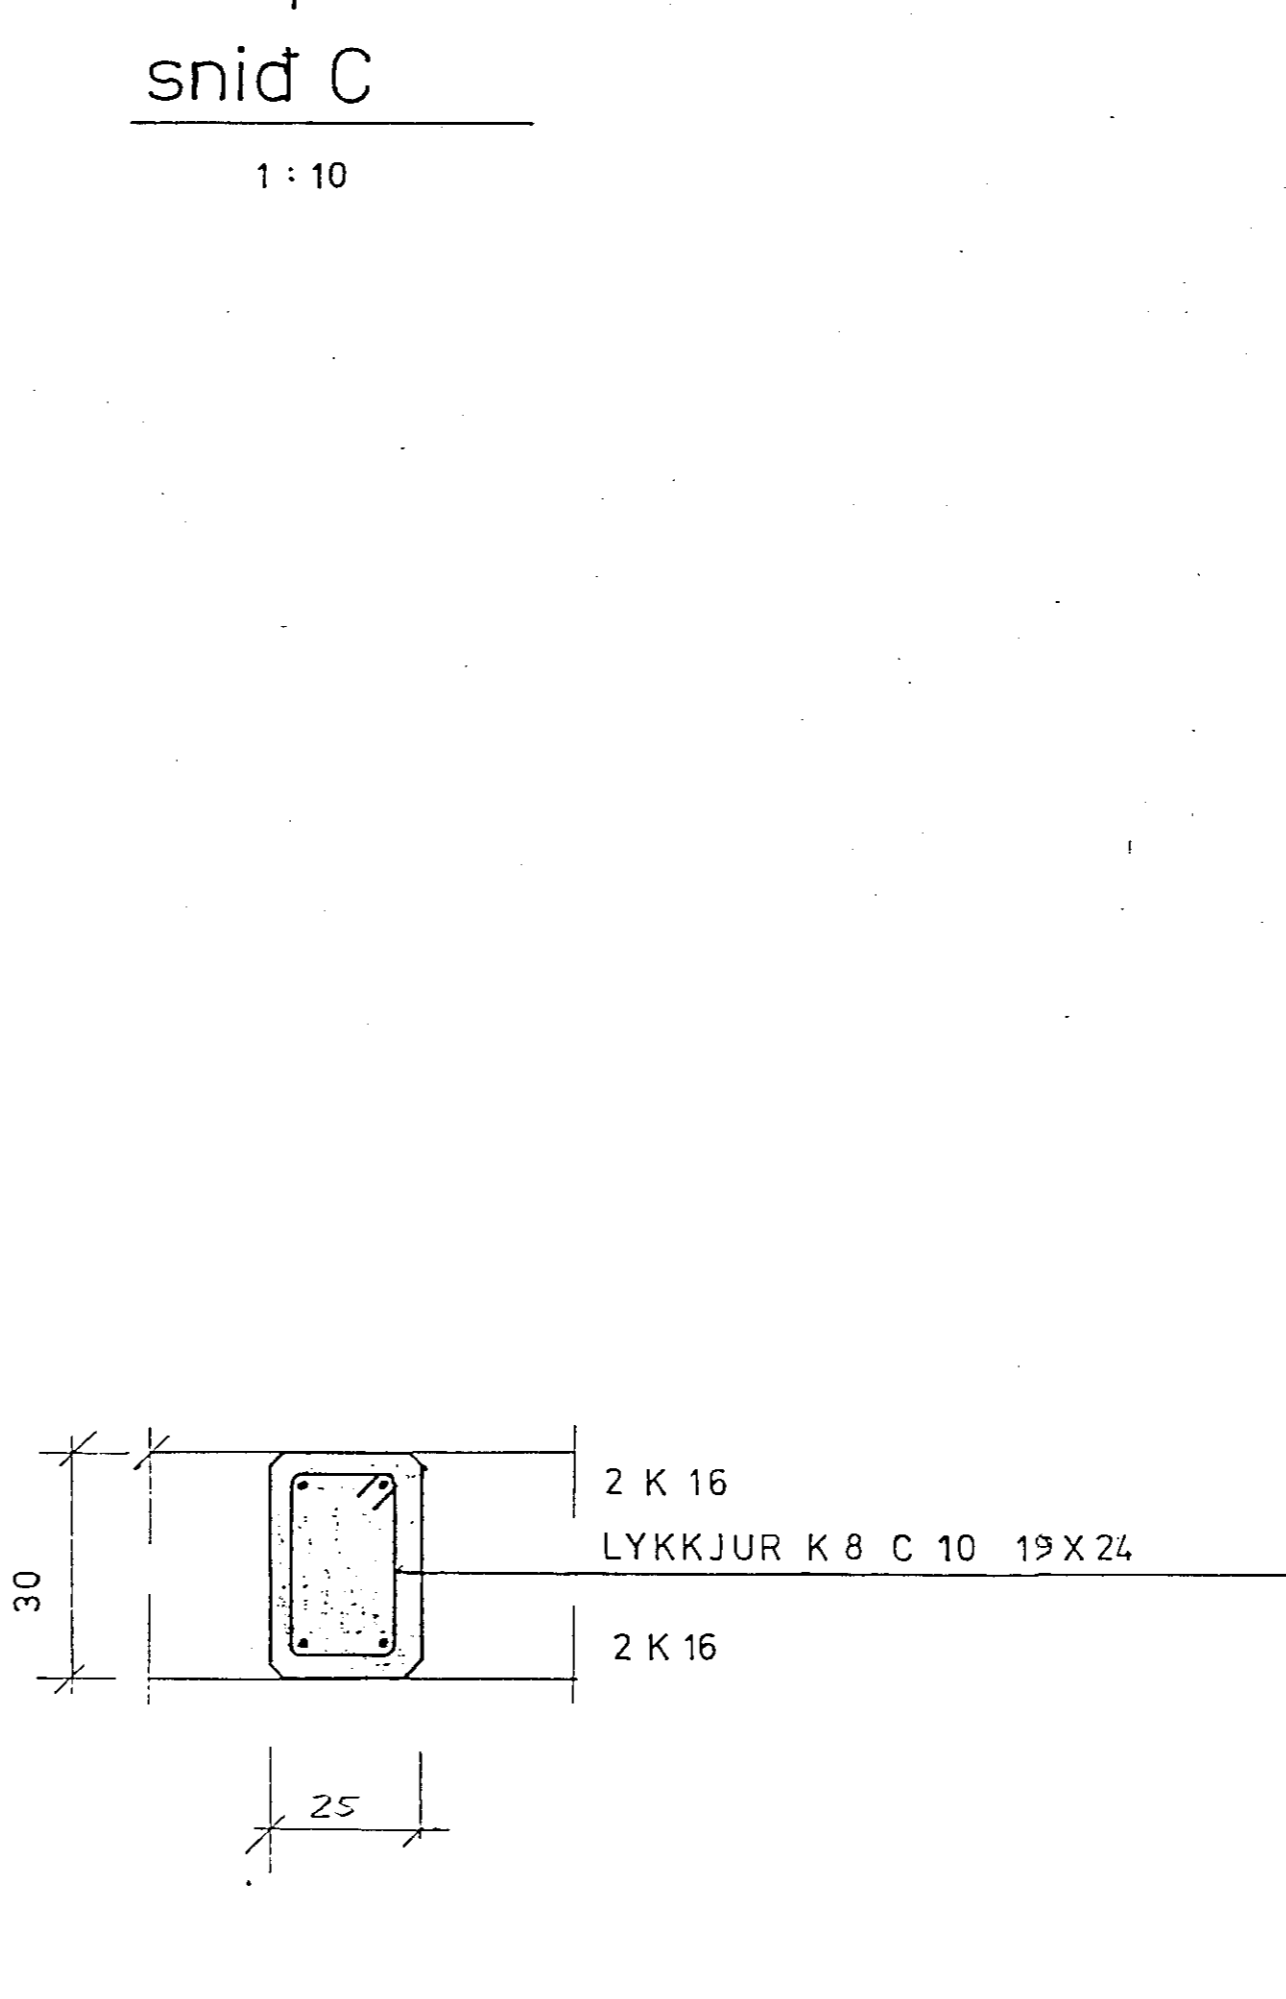
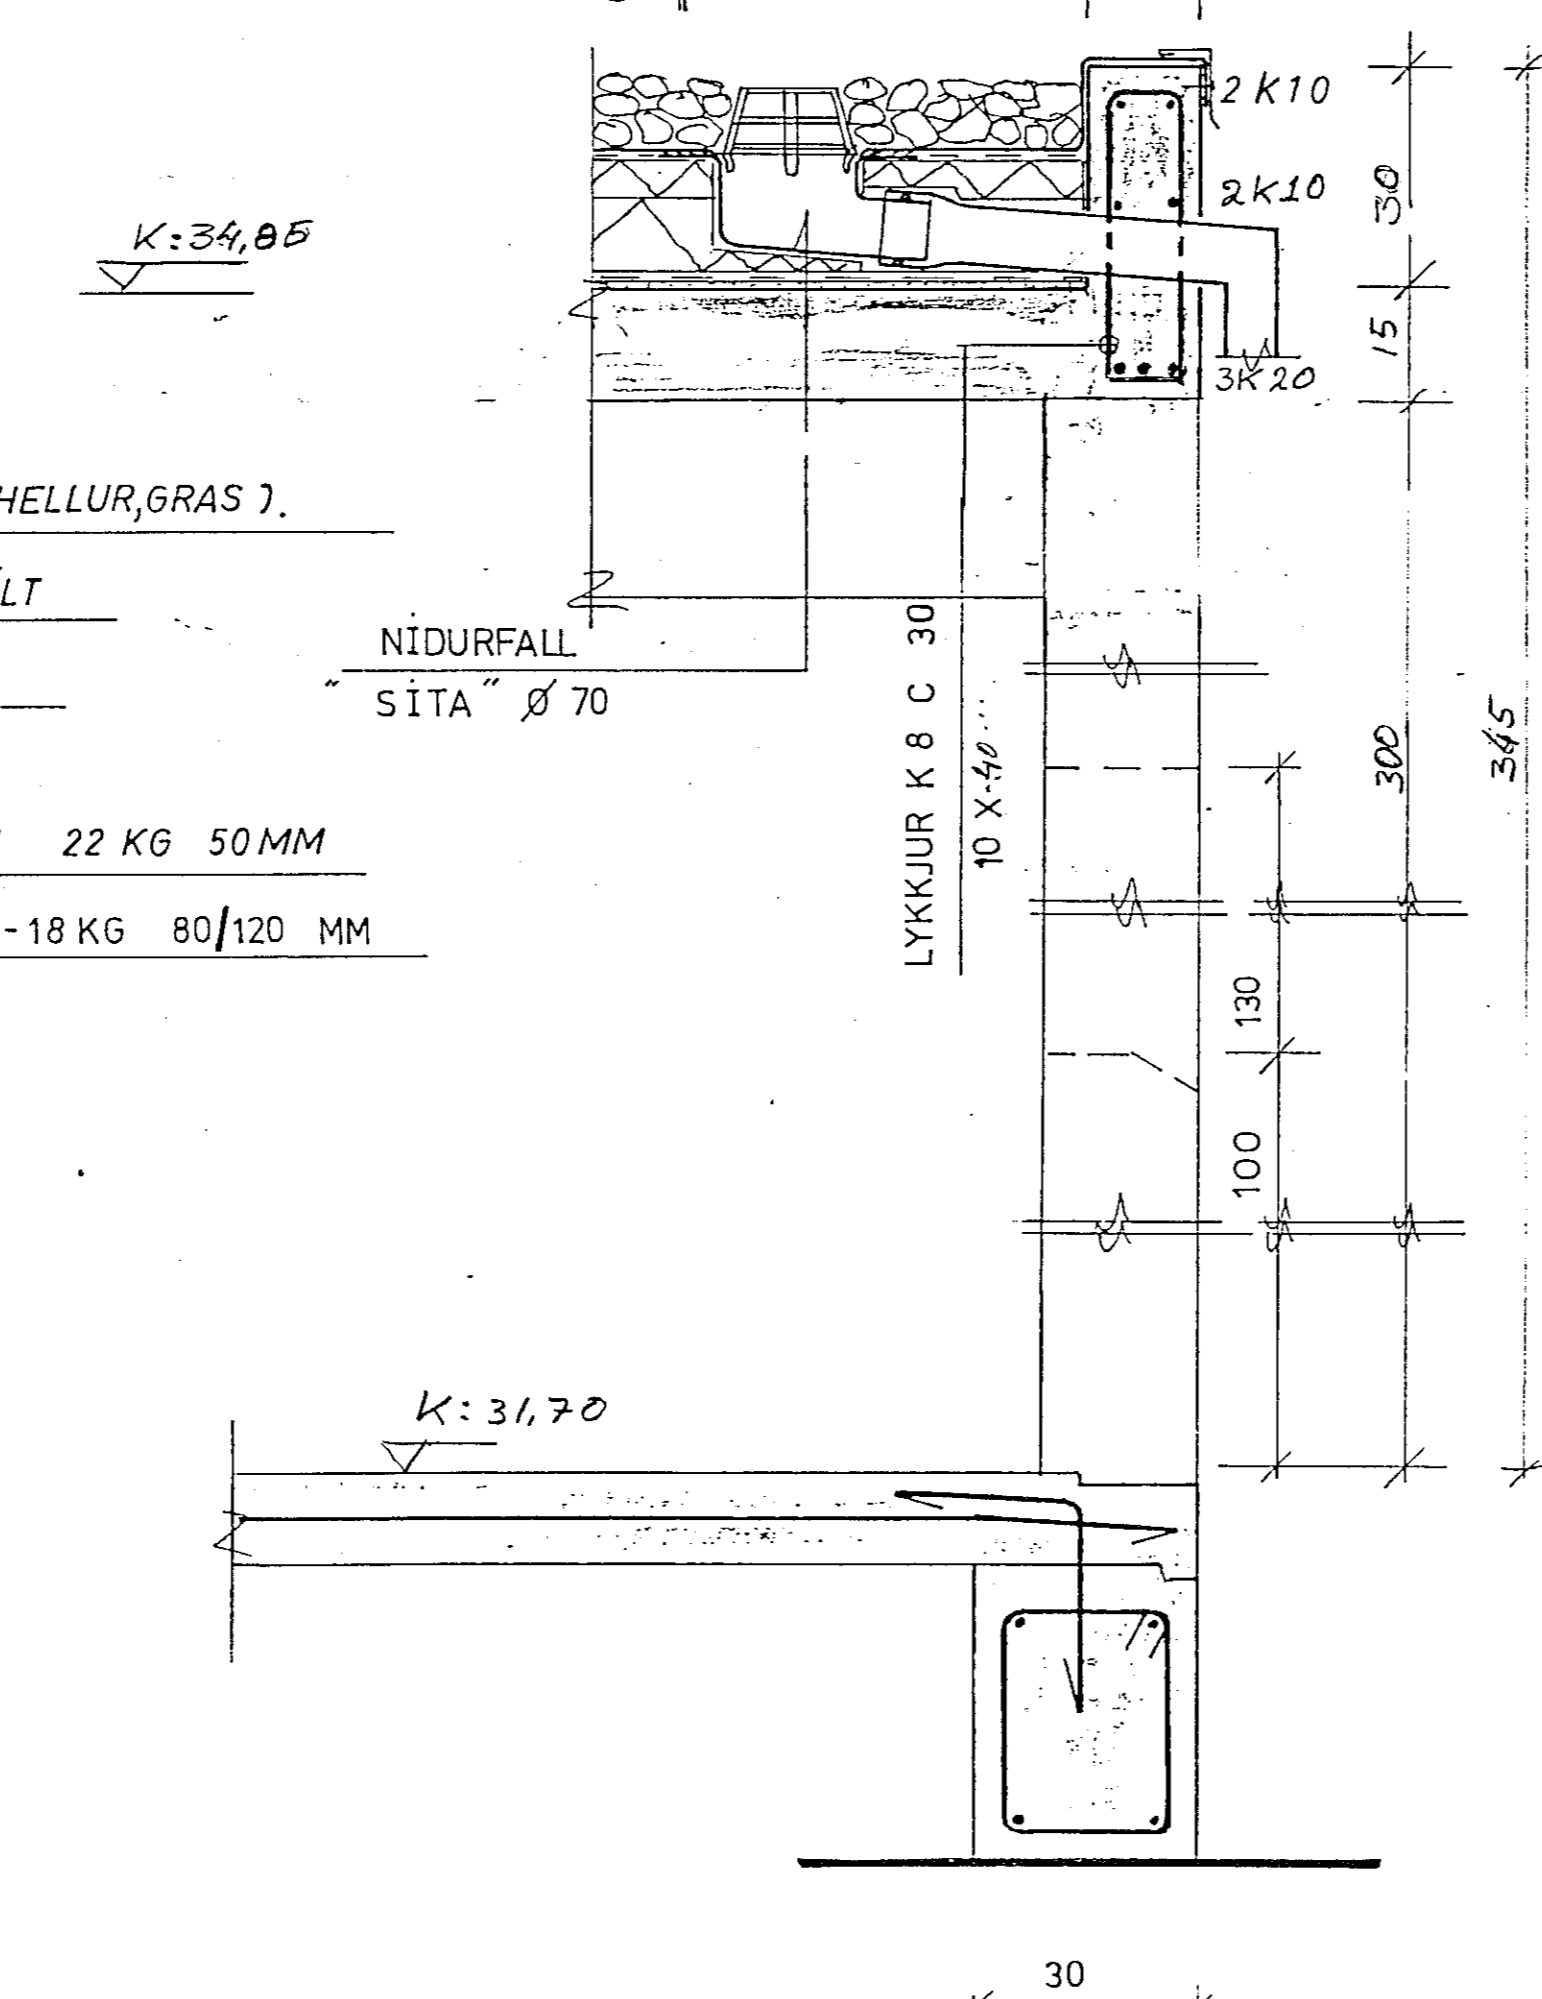
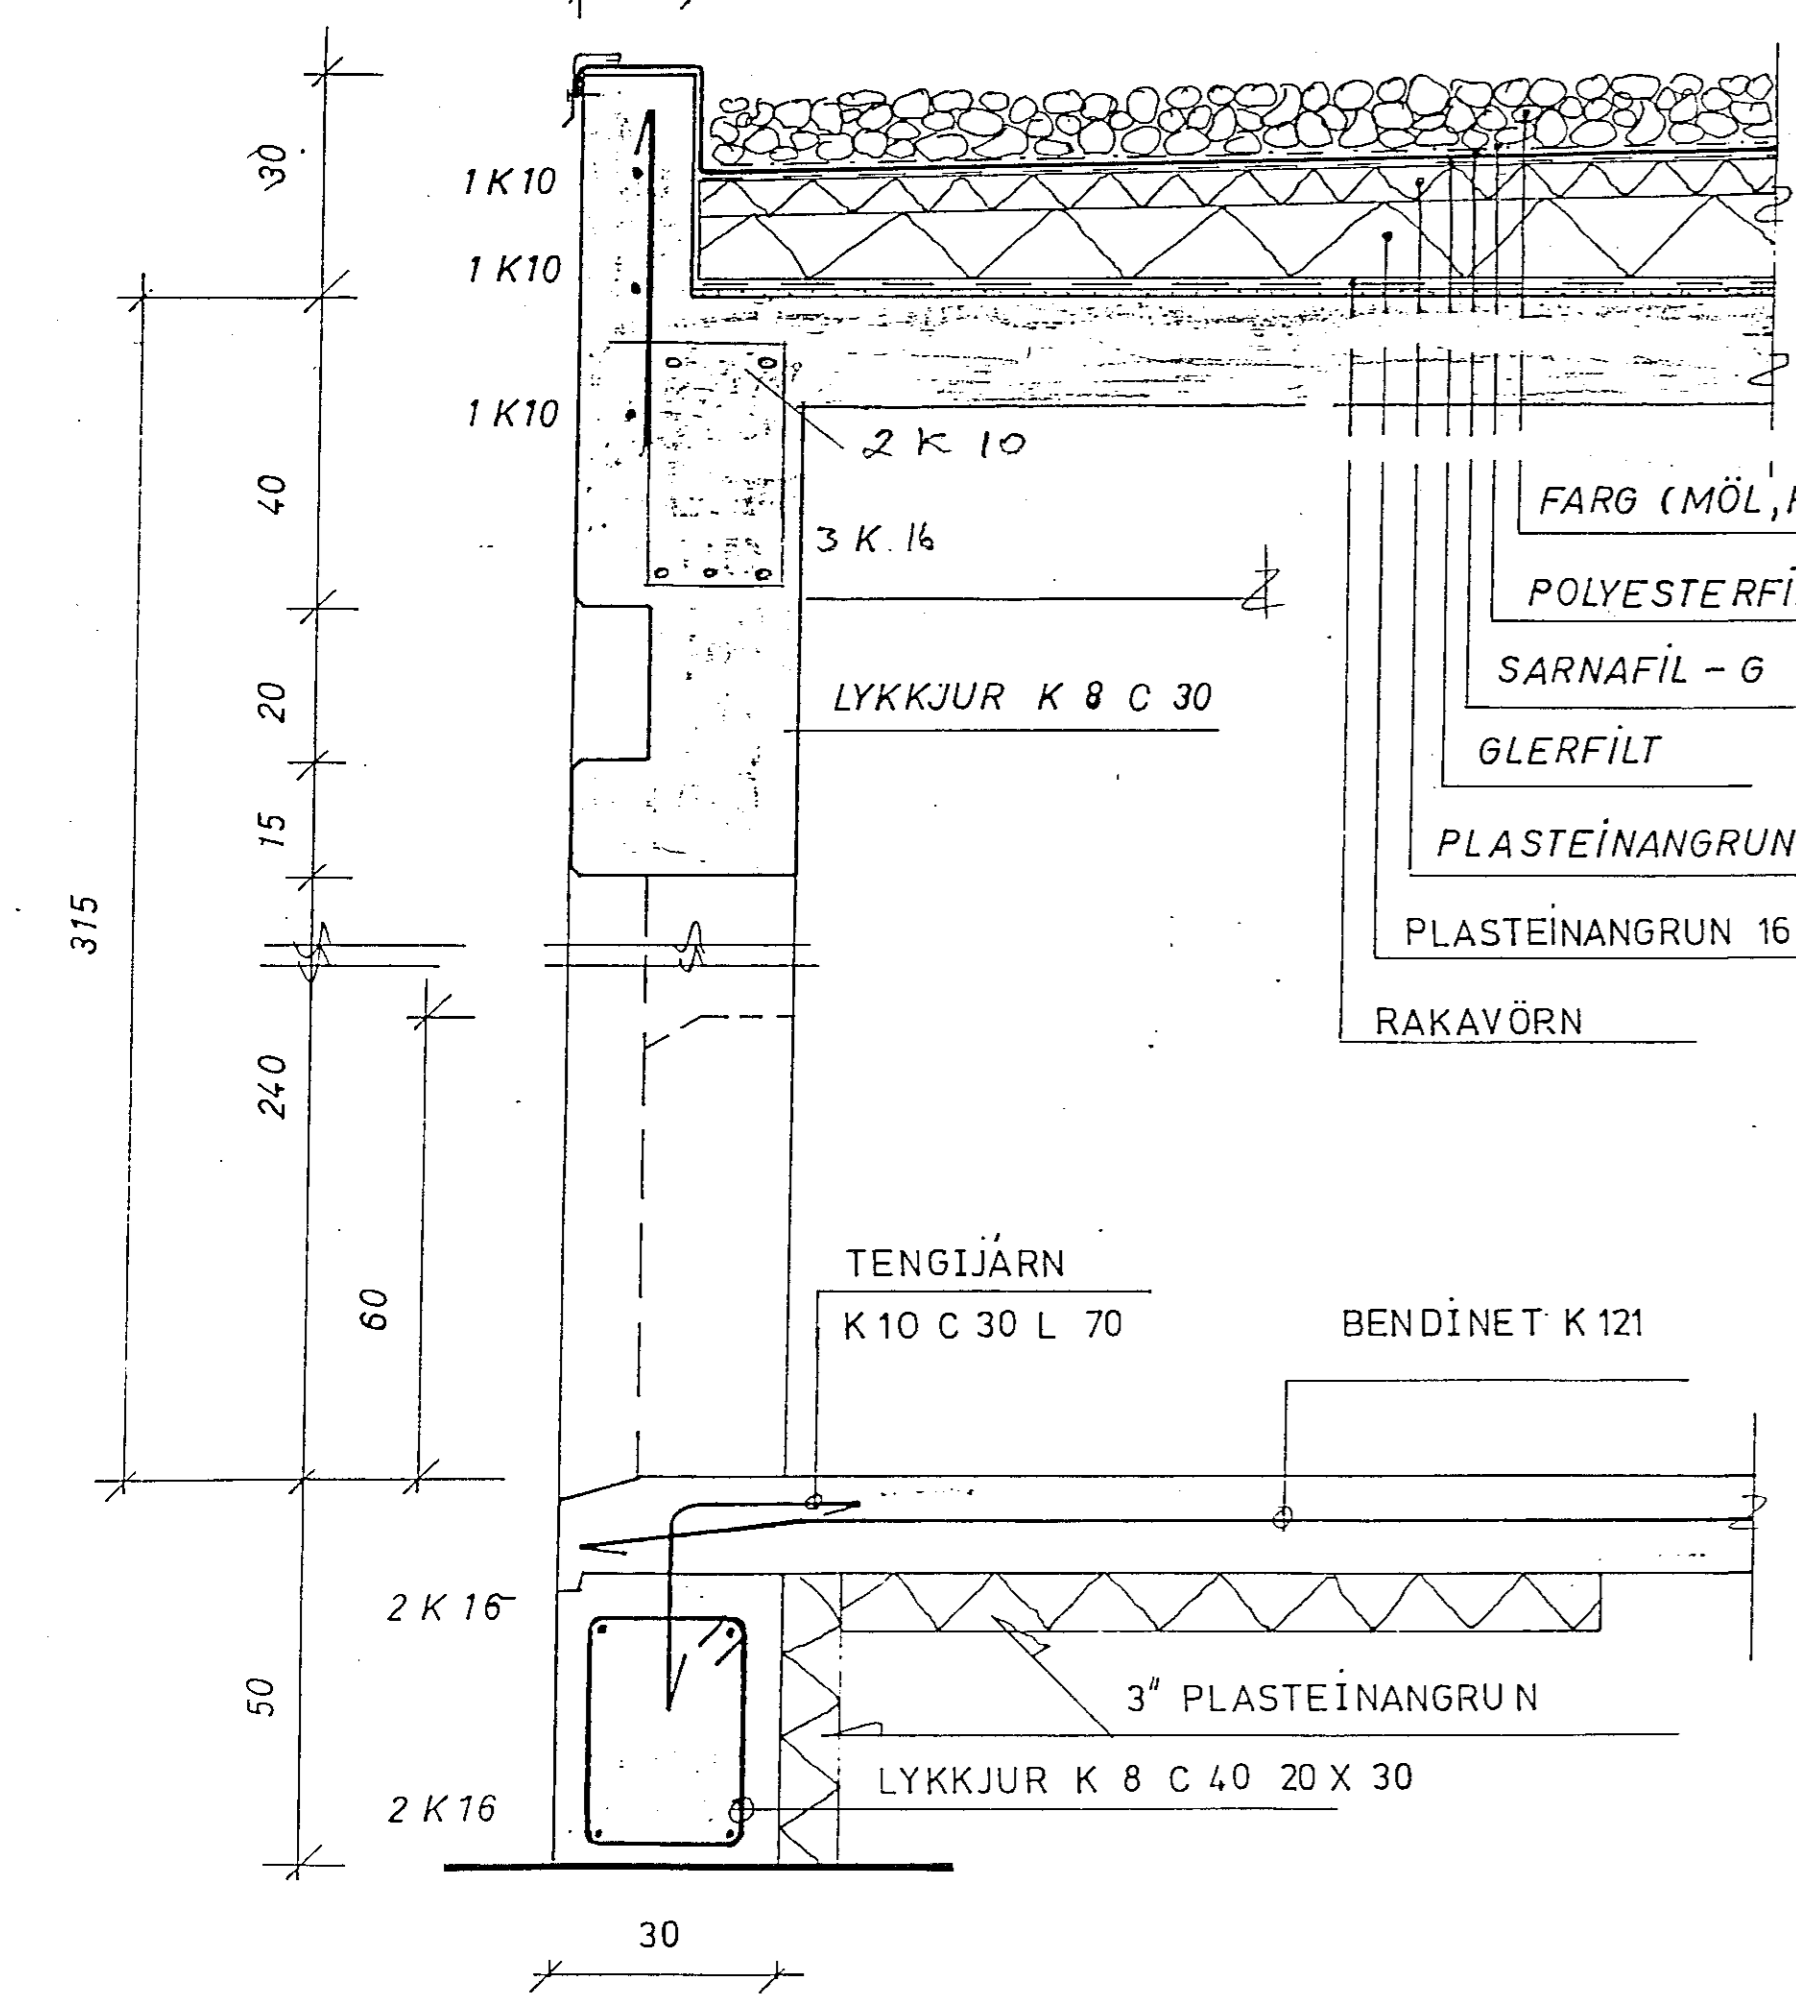
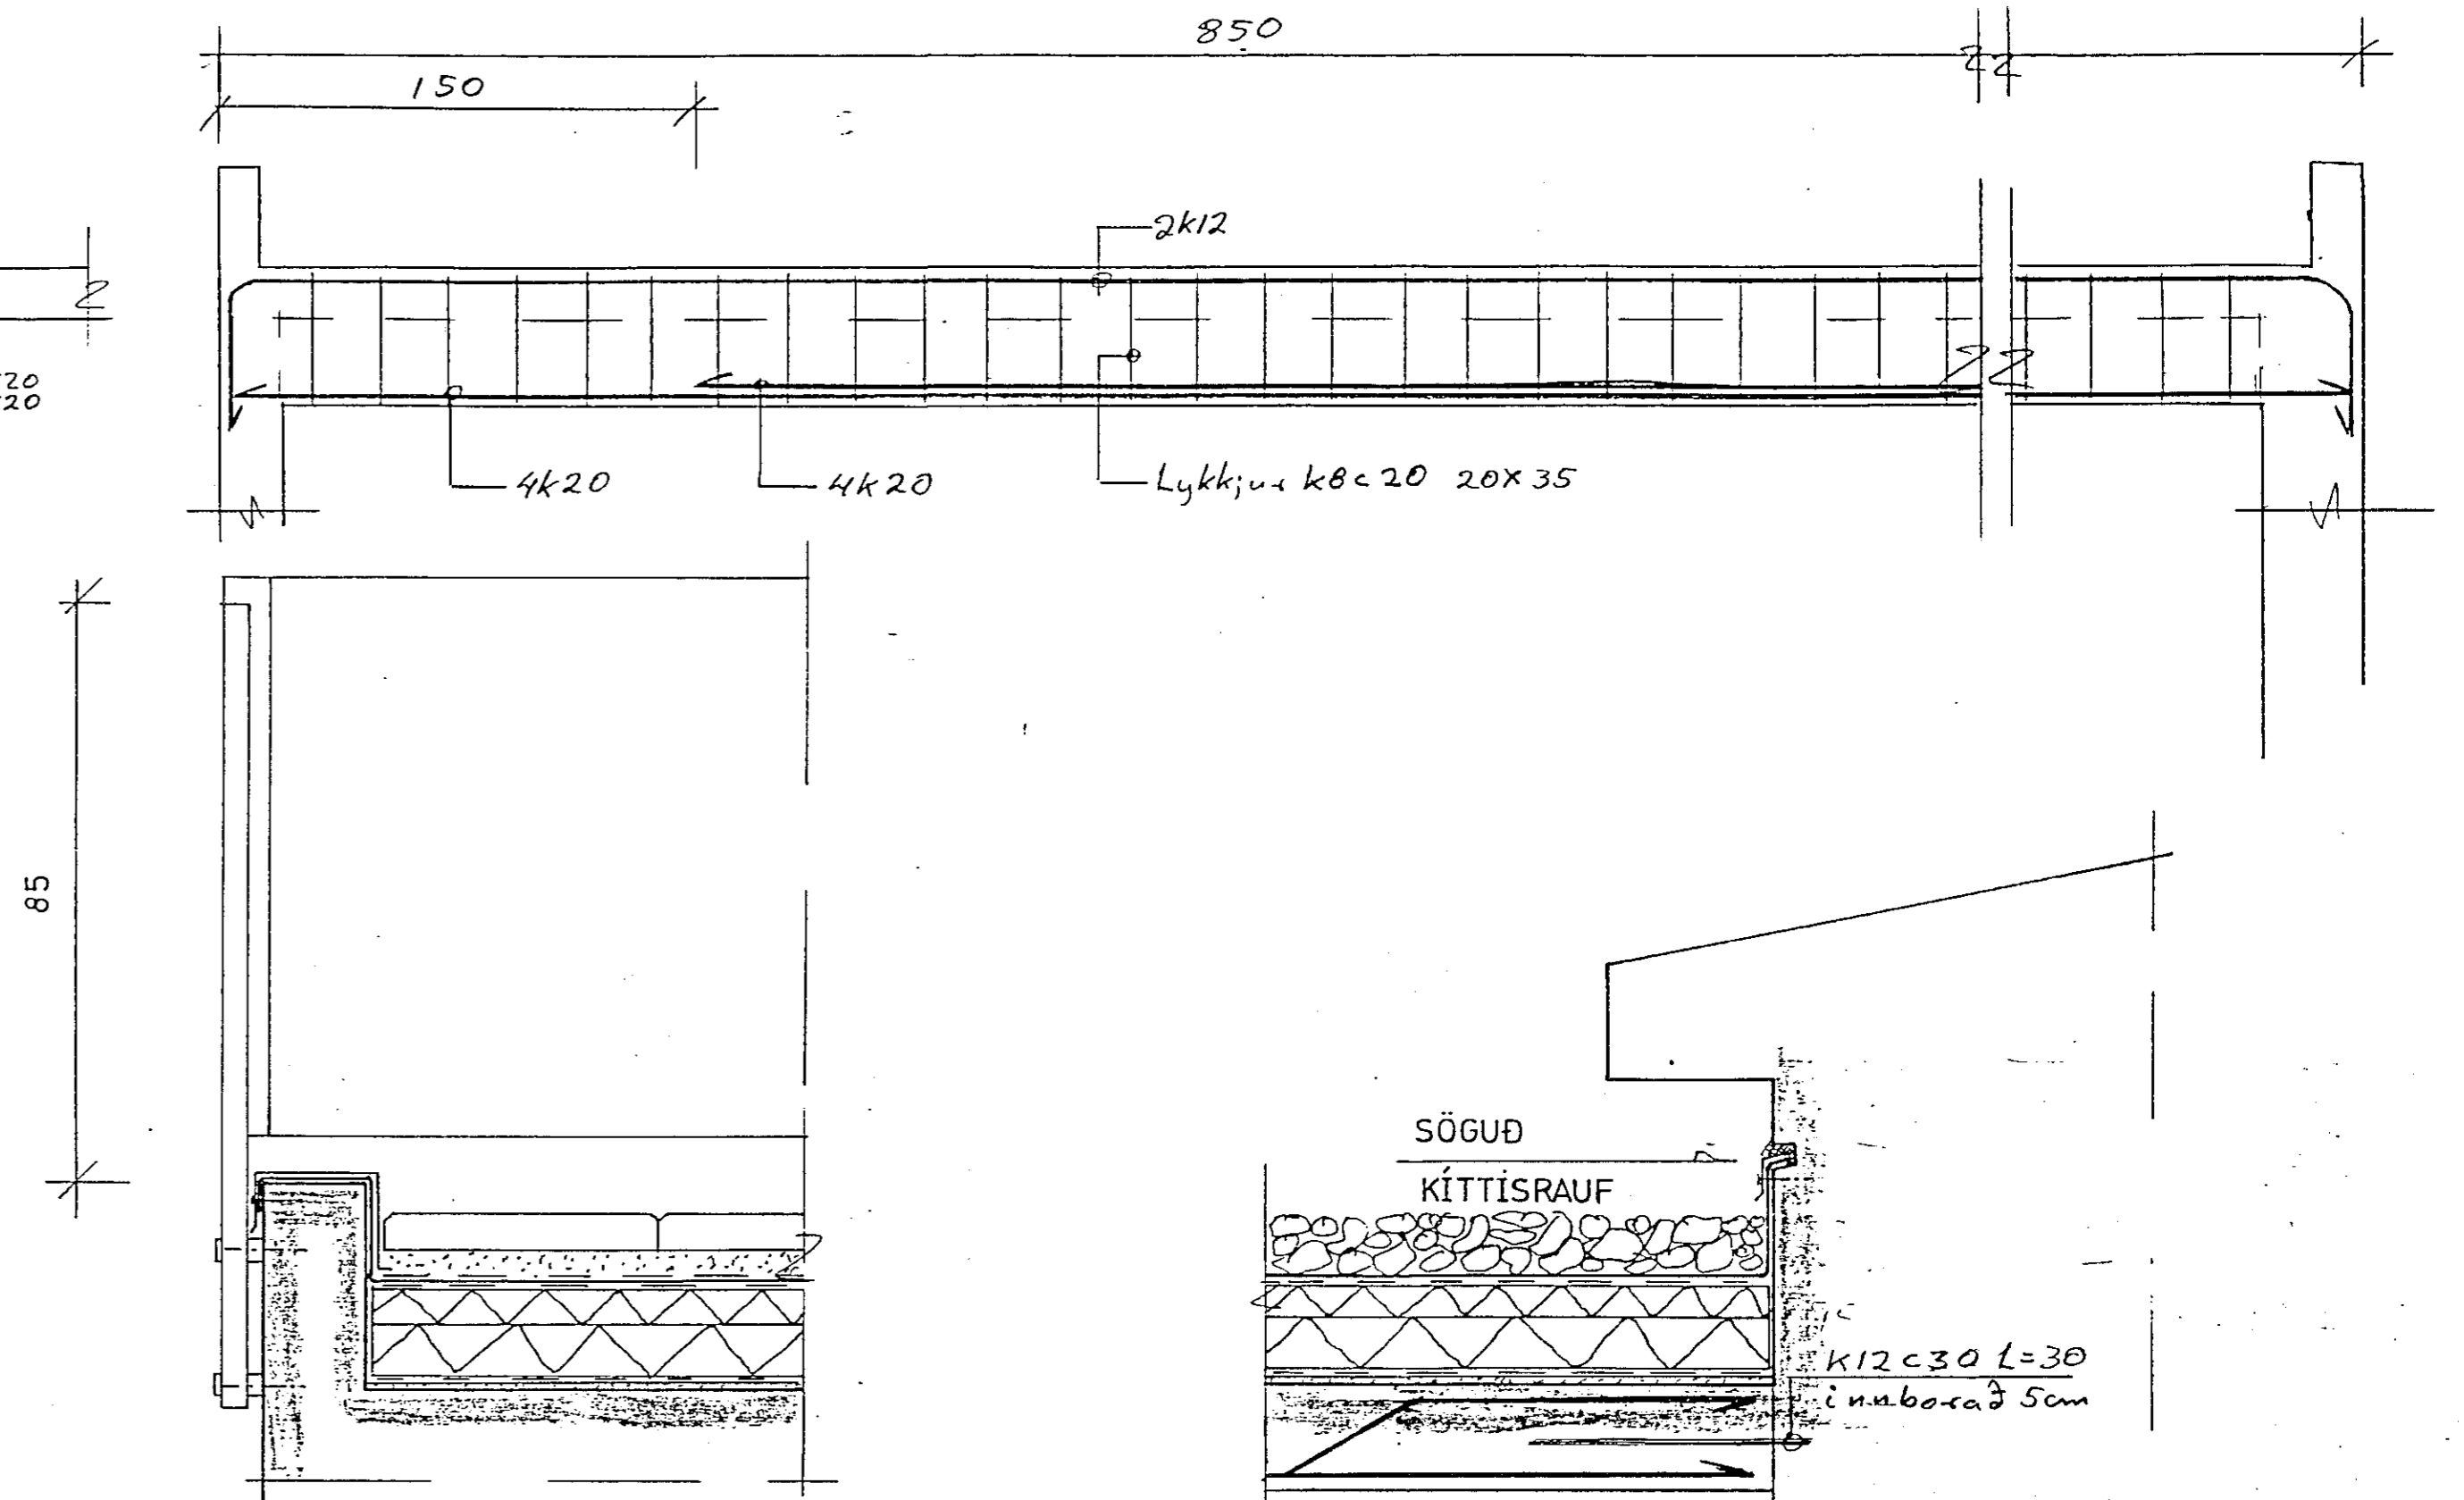


SJÁ SKOLPLÖGN
ÁTEIKNINGUNN. 302

biti B2
1:20

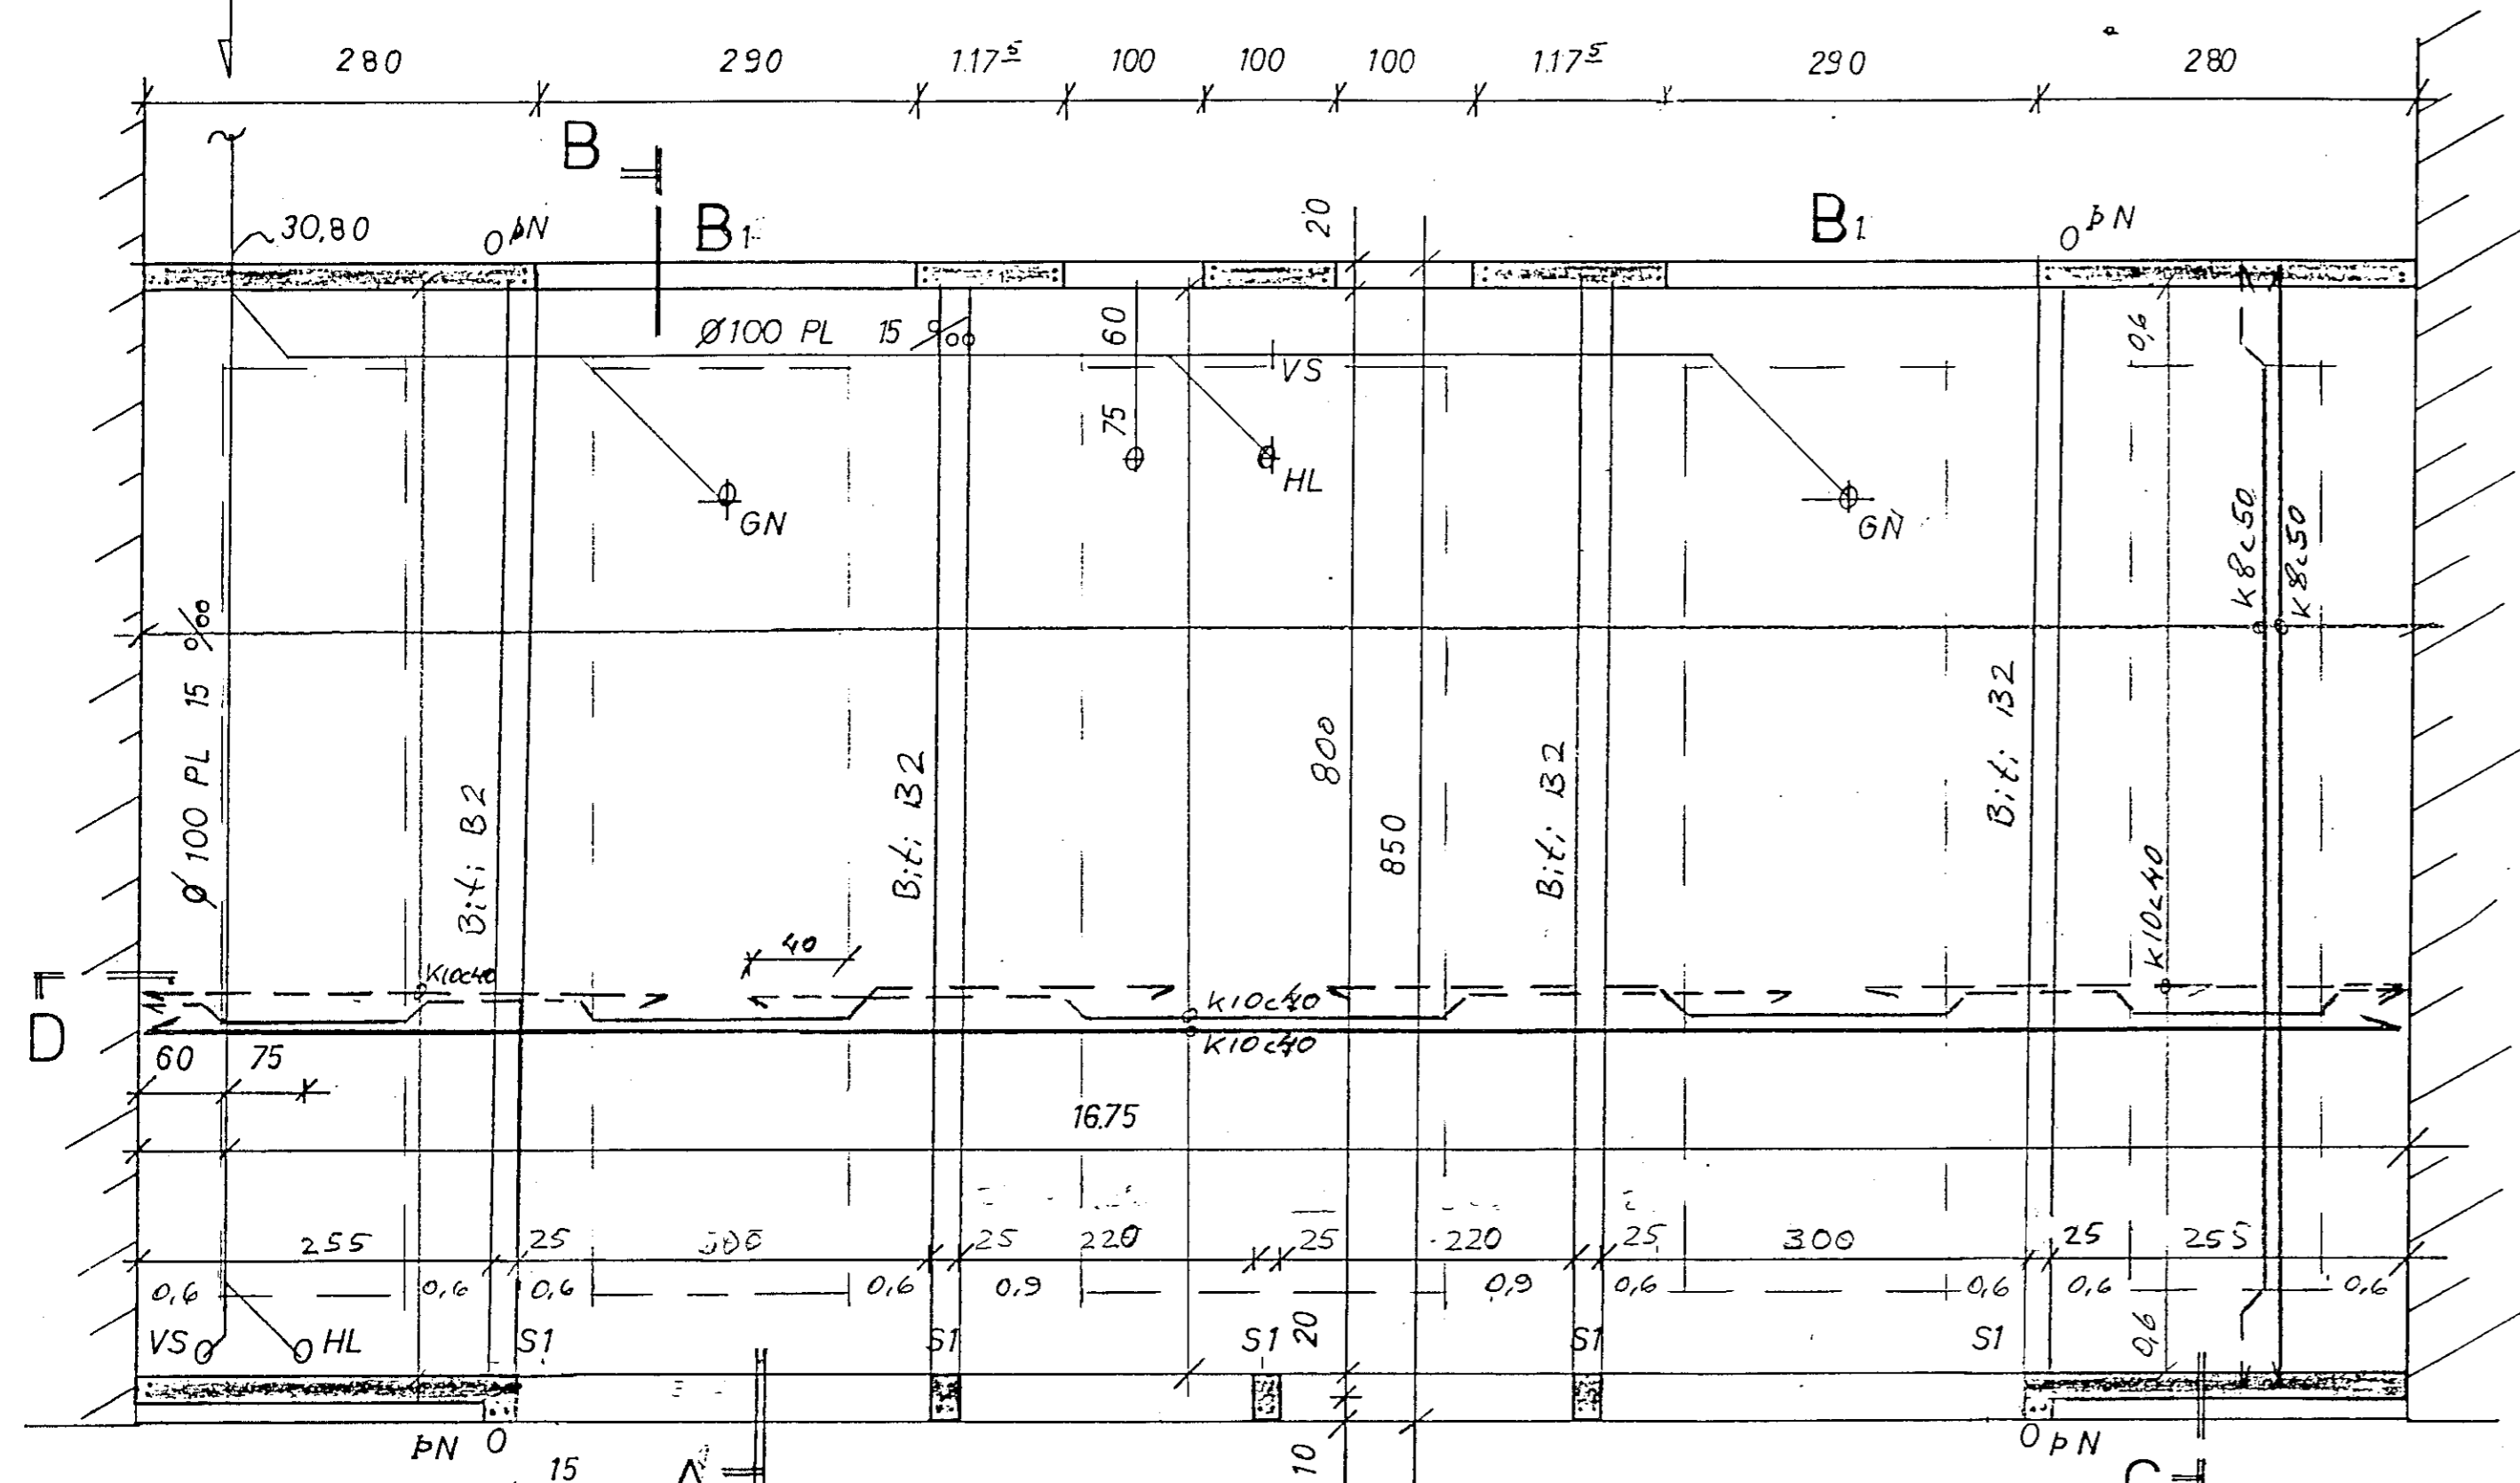


- SKÝRINGAR:
- JÄRN : KS-40
 - STEIPA: S - 200
 - JARDEGUR: HRAUNFYLLING
 - SKEYTILENGD JÄRNA 40 d
 - UMHVERFIS ÖLL OP KOMI 2K 16
 - Í ALLA VEGGENDA KOMI 2K 12
 - JÄRNUN VEGGJA LÁRÉTT: K 10 C 20
 - LÖDRÉTT K 10 C 30
 - VÍÐ ELDRI HÚS KOMI INNBORUD TENGIJÄRN
 - K 10 C 100 L=30 INNBORUD 5 CM

snid A
1:10

snid B
1:10

súla s1
1:10

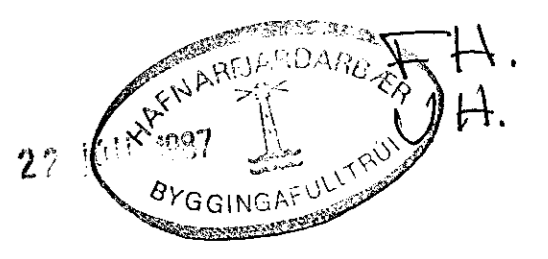

FLATAHRAUN 29. hús C BURDARVIRKI, LAGNIR OG ÞAKIÉTTING	APRIL 85
	HAX GS
	Breytt júní 87 Hax
MKV. 1:50, 1:10 1:20	TEIKN. 401

Hafnarfjörður, 1. maí 1985. *[Handwritten signature]*