


Sambýkkt á fundi bygginga-  
nefndar þ. 7. 1983  
BYGGINGAFULLTRÖDINN  
Í HAFNARFIRDI

*Sjá mynd 5/5*

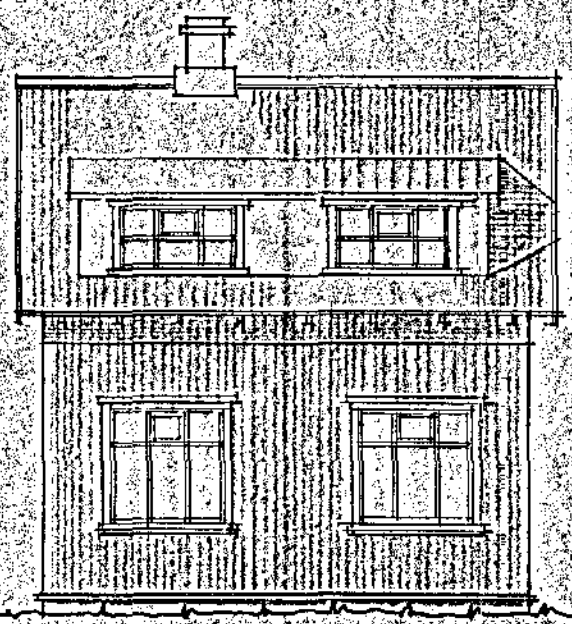


VESTUR 1:100




SUDUR 1:100




AUSTUR 1:100

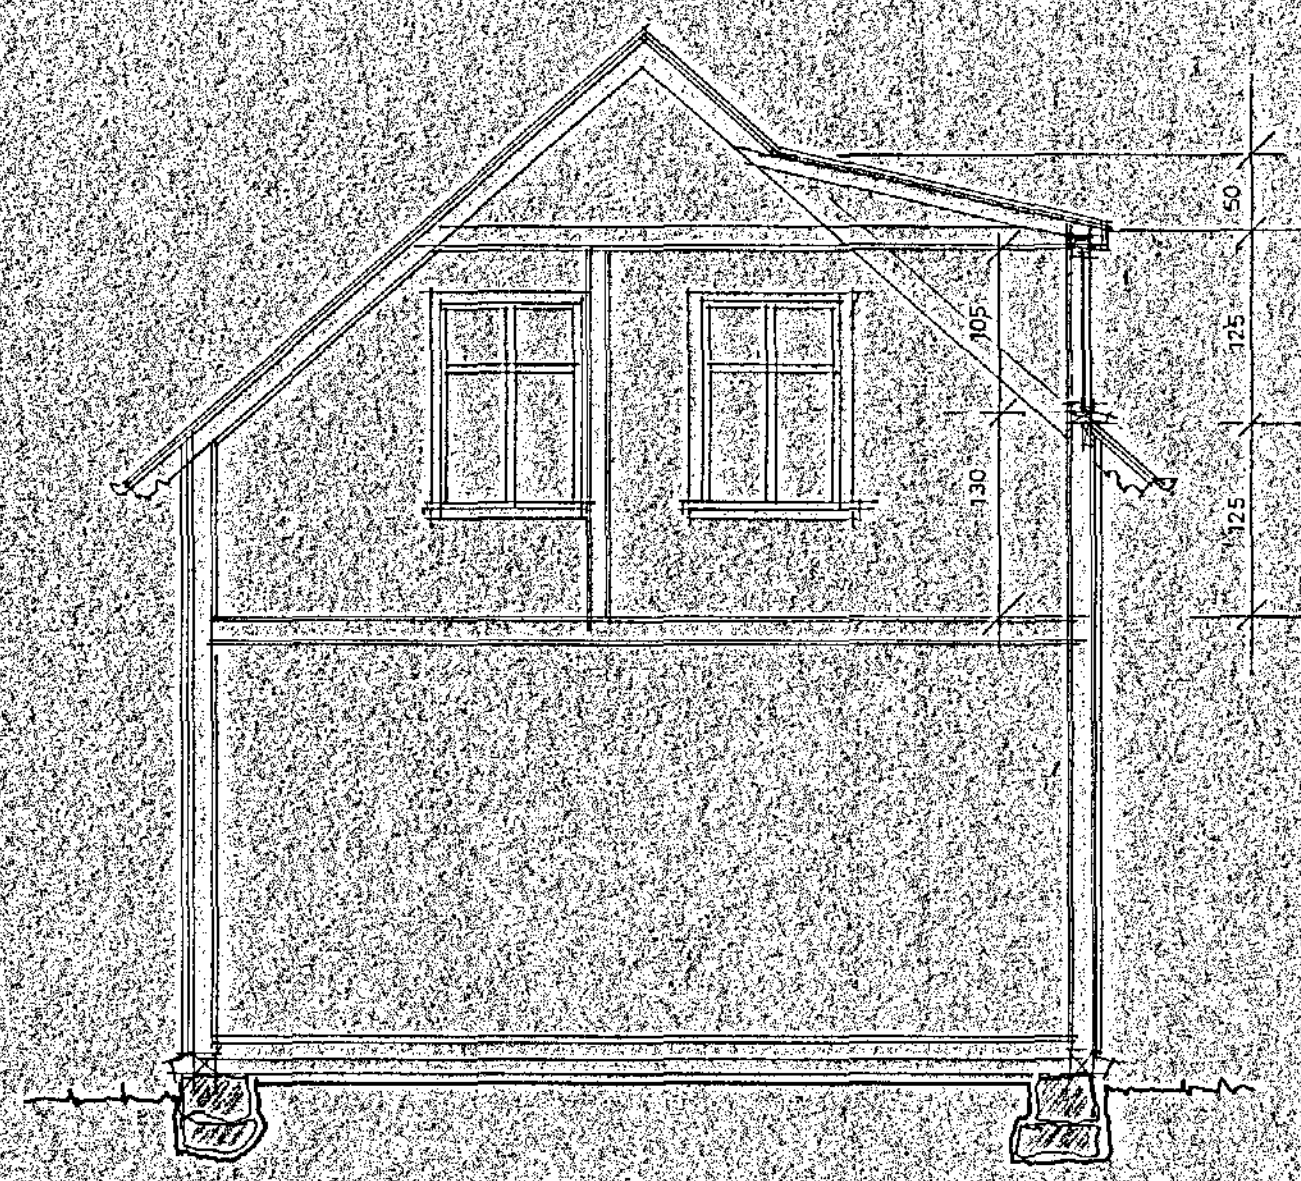

SNIB 1:50

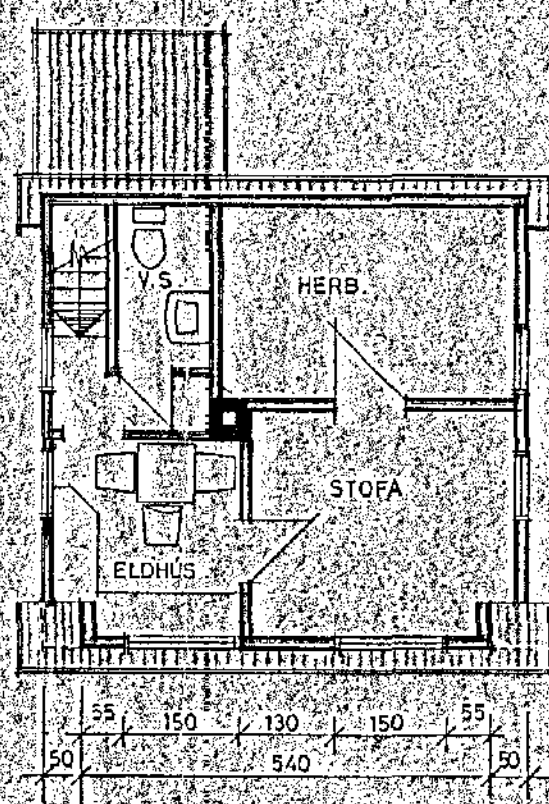

GRUNNMYND 1:100

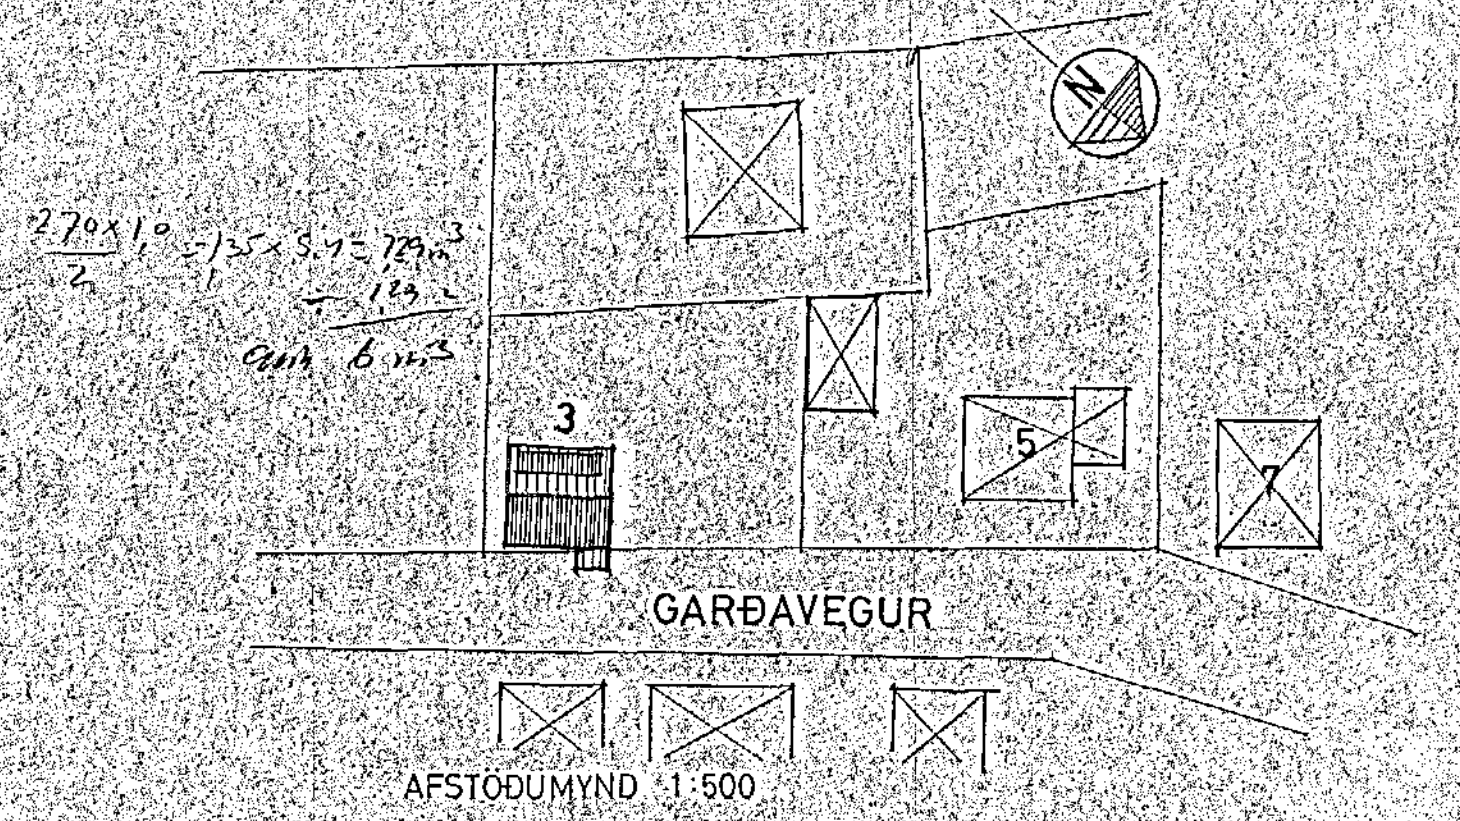

AFSTÖÐUMYND 1:500

TEIKNISTOFAN REYKJAVÍKURVEGI 60, 220, HAFNARFIRDI  
PÁLL V. BJARNASON ARKITEKT, FAI s. 54355.

GARÐAVEGUR 3, HAFNARFIRDI - NYR KVISTUR

ABALTEIKNINGAR

*Páll V. Bjarnason*

145.01

DAGS.	MARS 1983
KVARDI.	1:100-1:50-1:50
HANNAÐ.	P.V.B.
TEIKNAD.	P.V.B.
YFIRE.	P.V.B.