

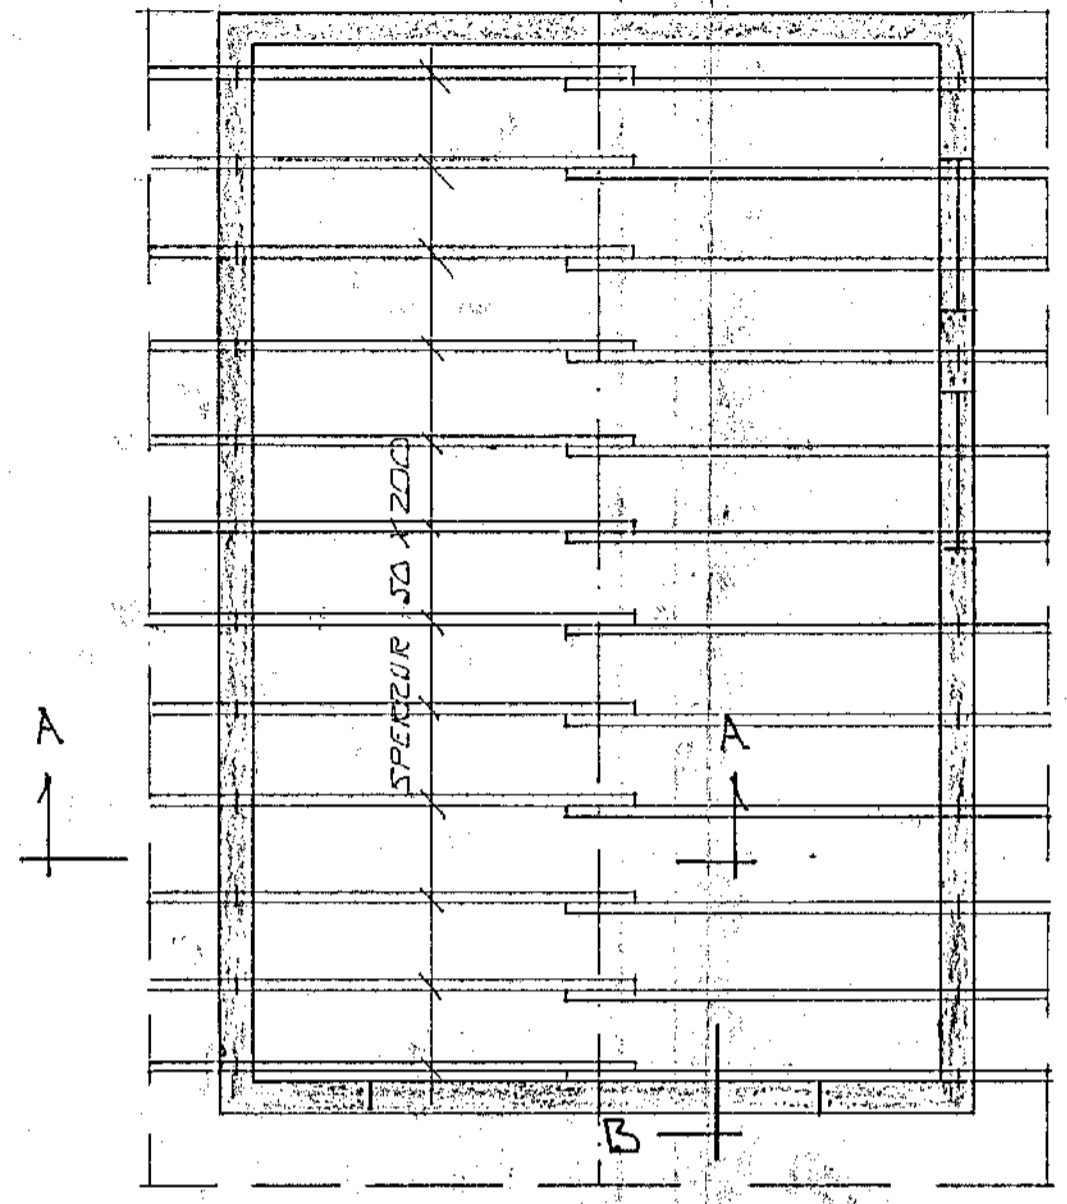



GRUNNMYND UNDIRST. 1:50

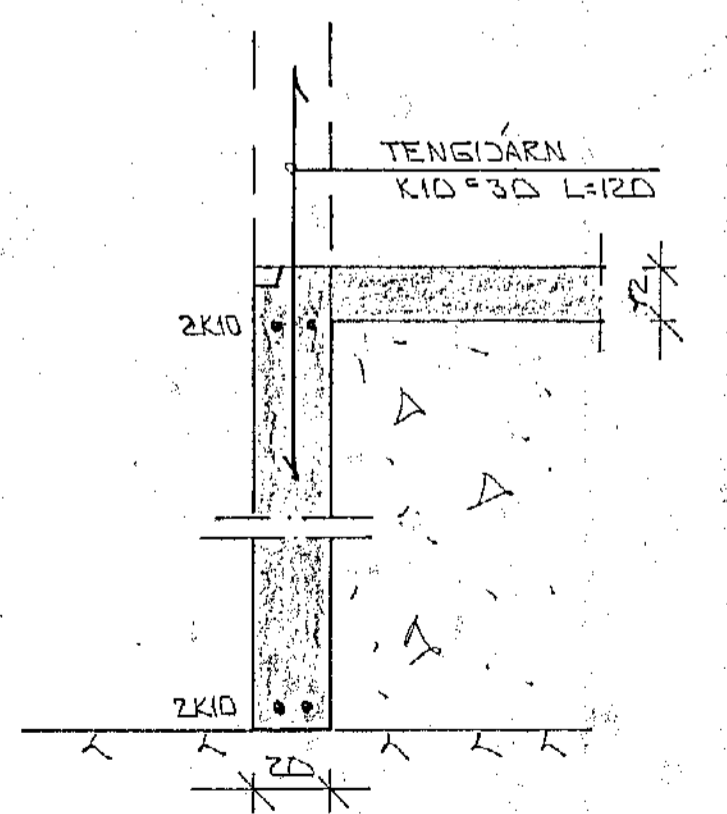


GRUNNMYND ÞAKS 1:50

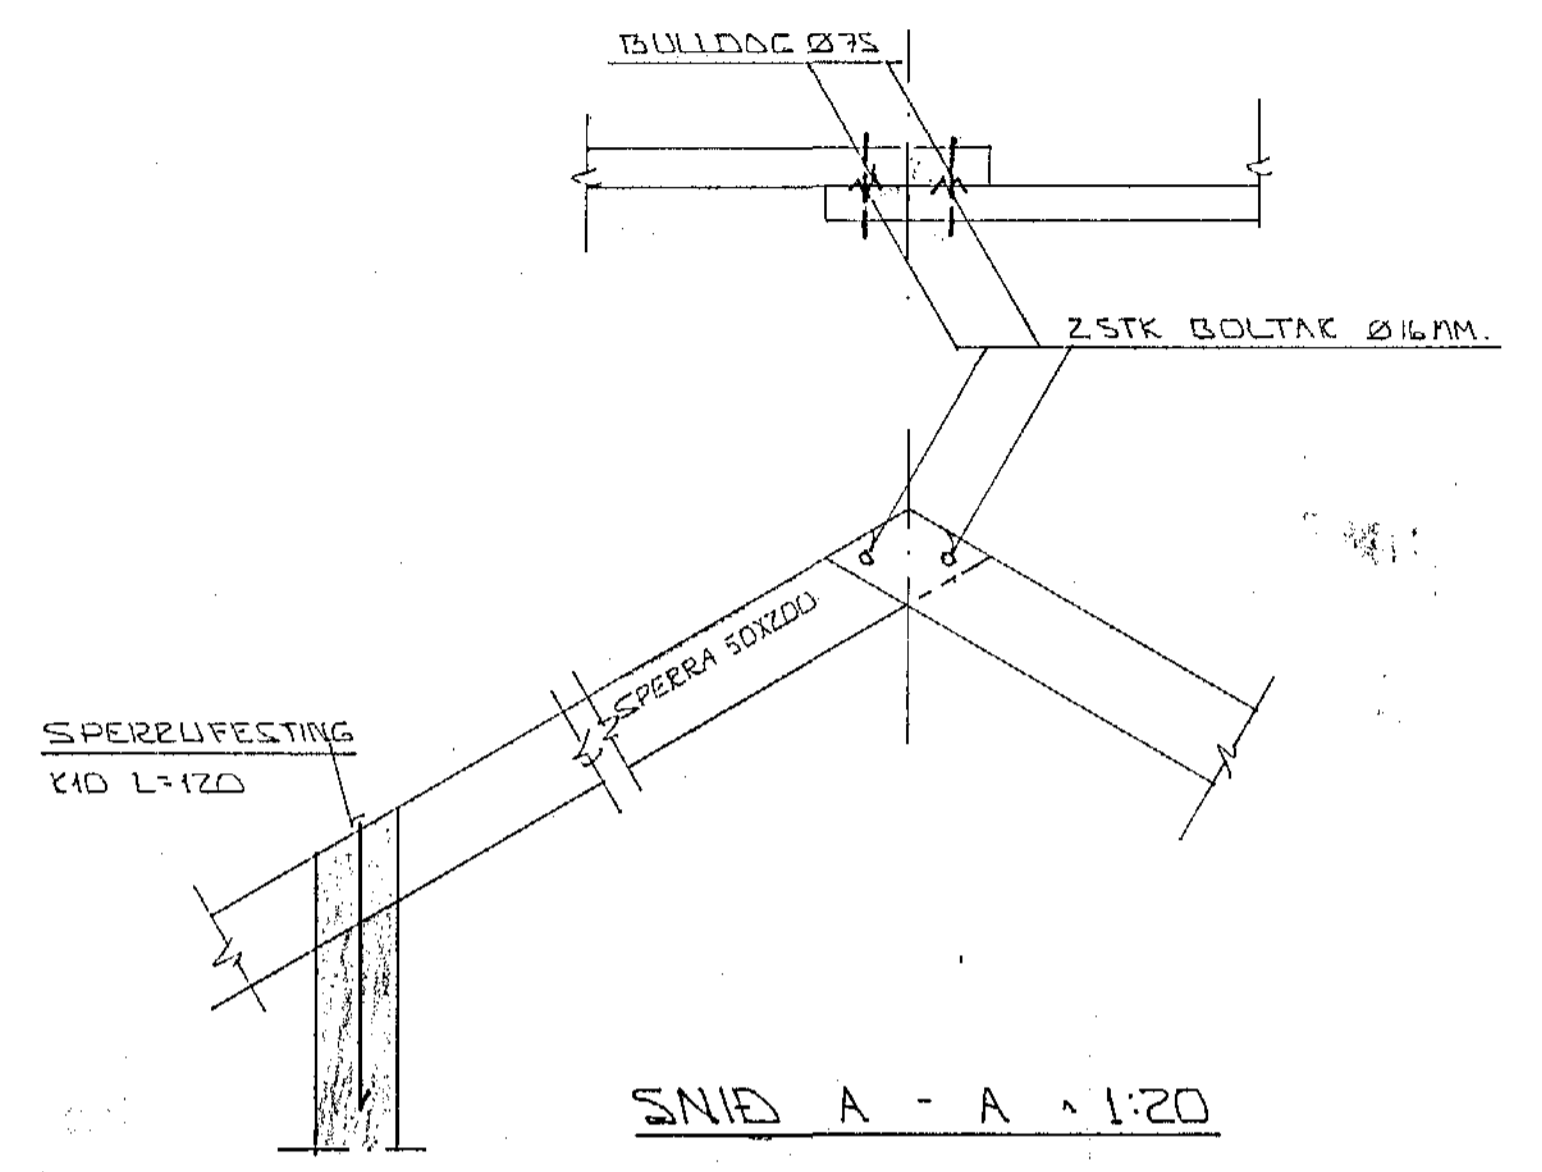

SNID I UNDIRST. 1:20

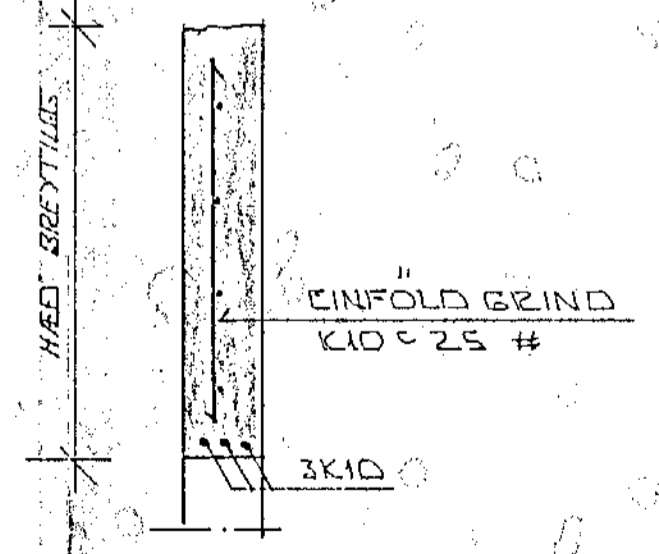

SNID B 1:20

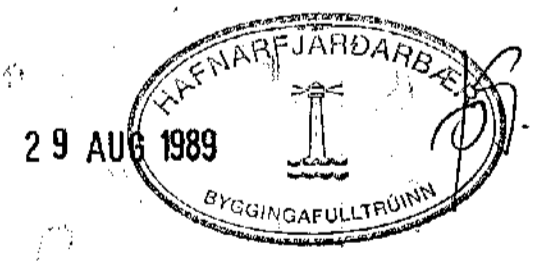

BR.NR.	DAGS.	EDLI BREYTINGAR	SIGN.
01	3.8.89	SNID 7 BITA 7FIR BILG.DYELUM	
GARDAVEGUR 6B HAFNARFIREDI			DAGS. JÚLÍ '89
BILGEYMSLA: BURÐARVIRKI.			HANNA
MELIKV. 1:50 1:20			TEIKNAD.
SIGURÐUR ÞORLEIFSSON TEKNIFRÆÐINGUR F.T.F.I.			VERK NR. 8929
STRANDGÖTU 11 HAFNARFIREDI SÍMI 54751			BLAD NR. 1-01