









SNID A-A 1:20

SNID B-B 1:20

SNID D-D 1:20

SNID E-E 1:20

SNID F-F 1:20

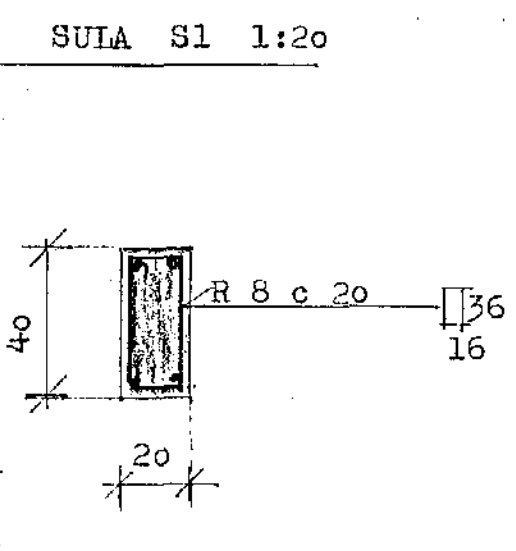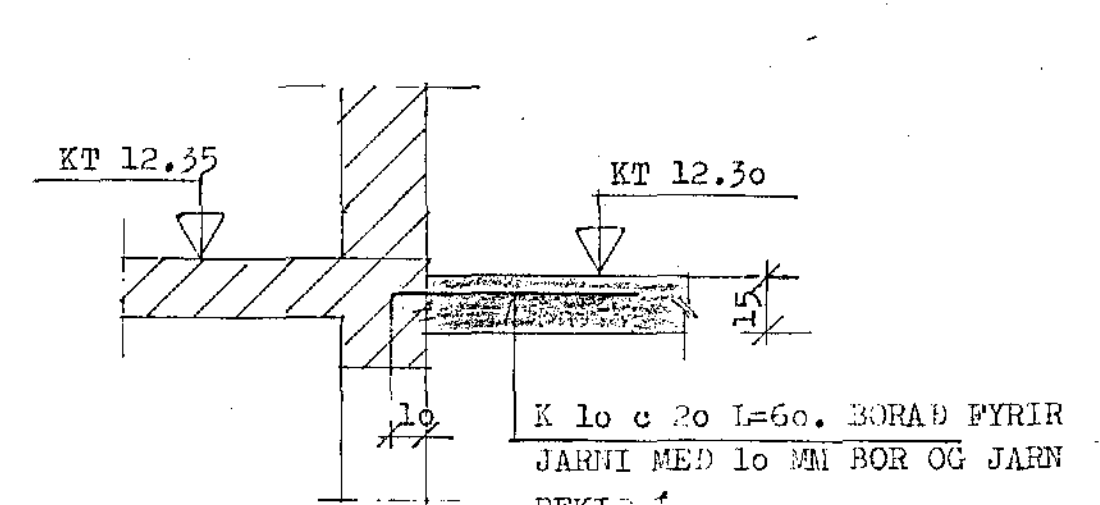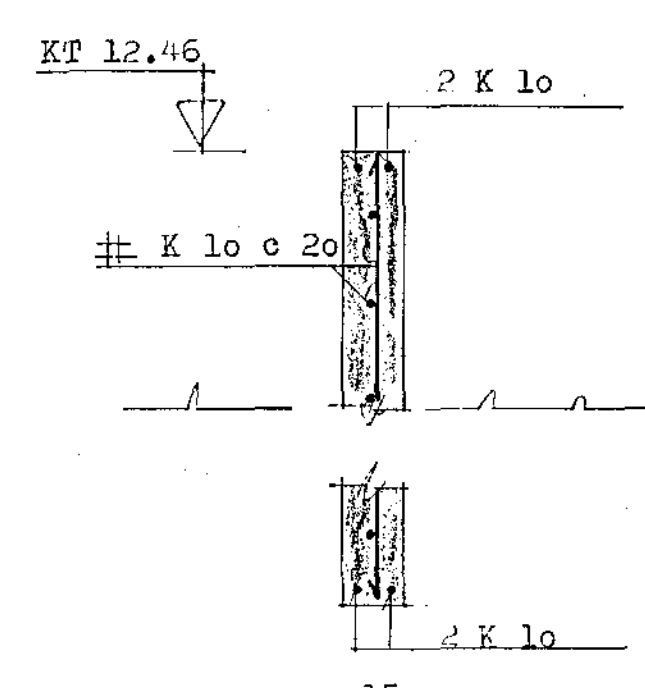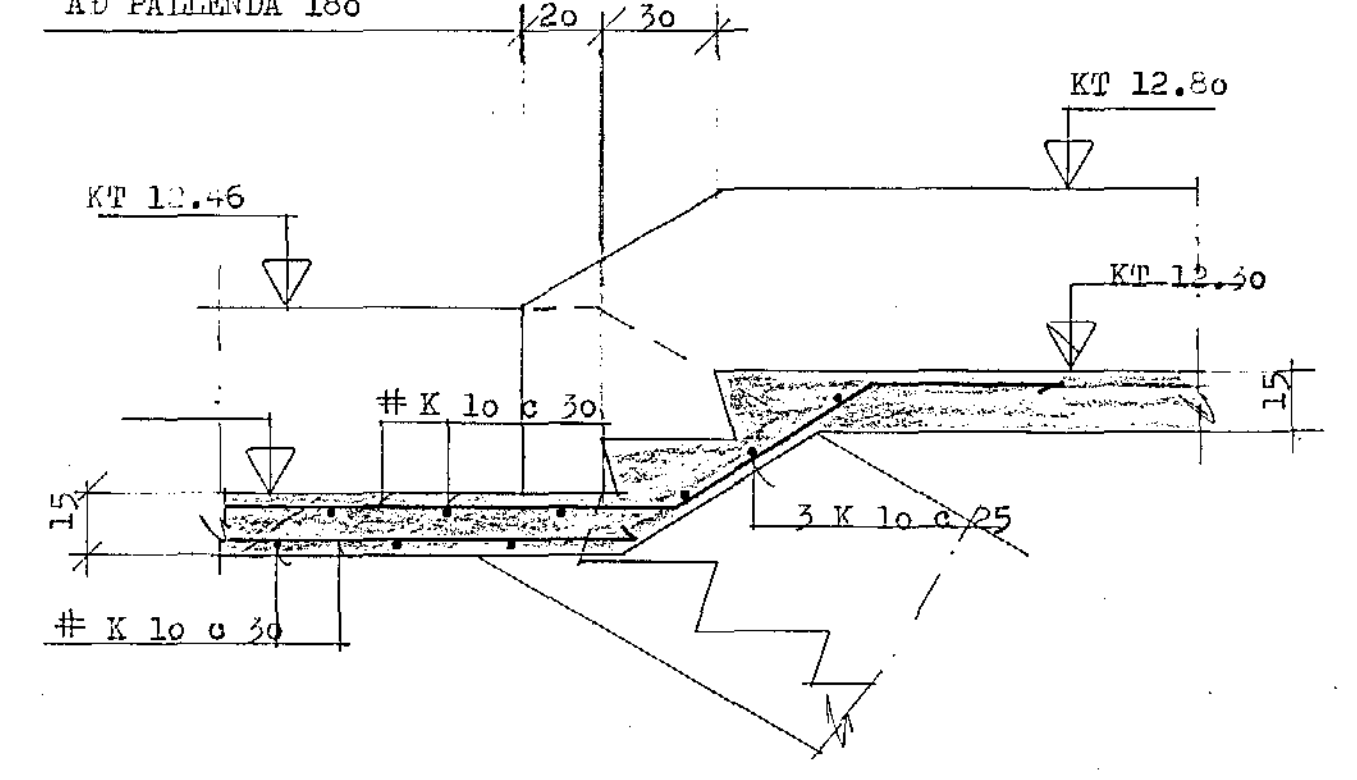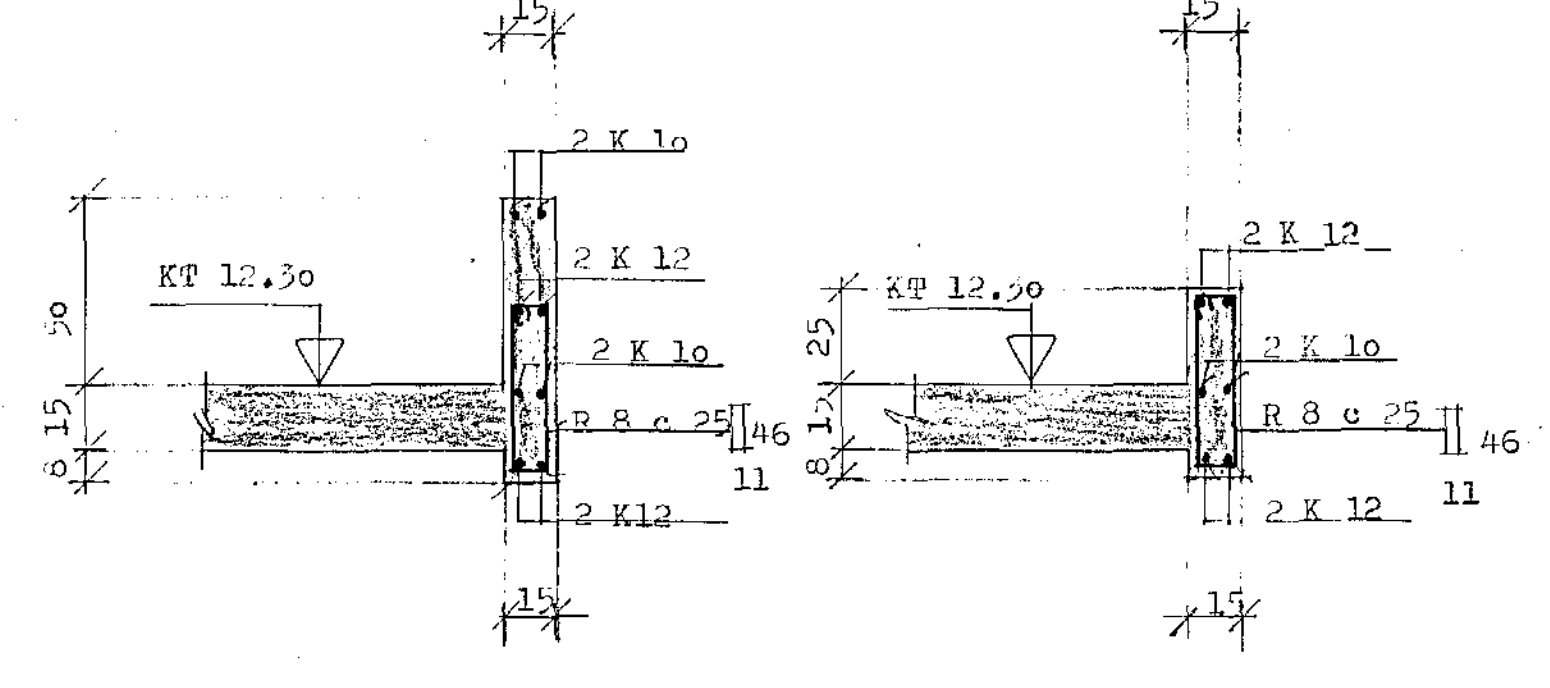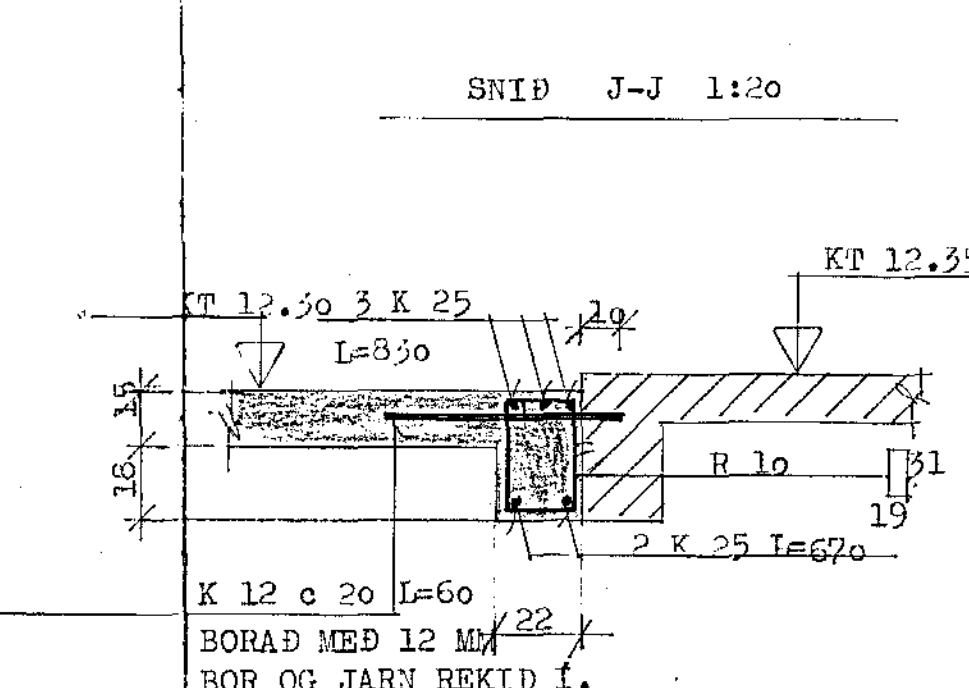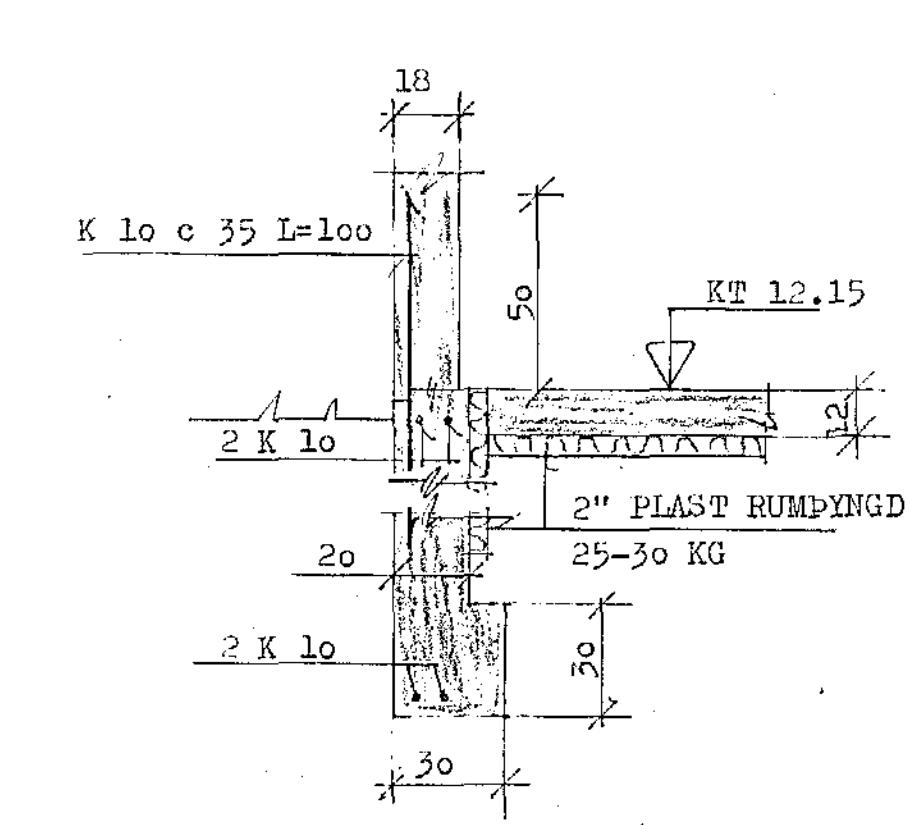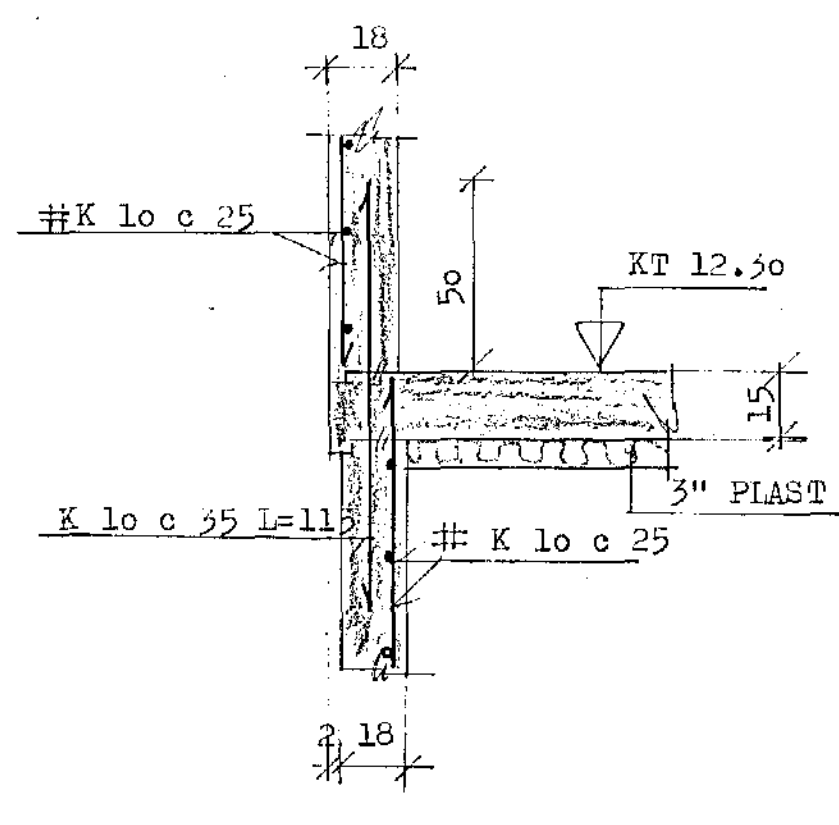

VERKEFNI	MÁL	DAGSNÍT
DRANGAGATA 1	1:50 1:20	B3
TEIKN.	REIKN.	BRMÁT
8D		4
BAMP.	VERK NR.	TEIKN NR.
91	338	1,083
GUDNI ÞÓRDARSON	SKÚLATÚNI 6, 3 hæð.	SÍMI 14185