



SNID 9 YFIR SVALACUCCUM 1:10

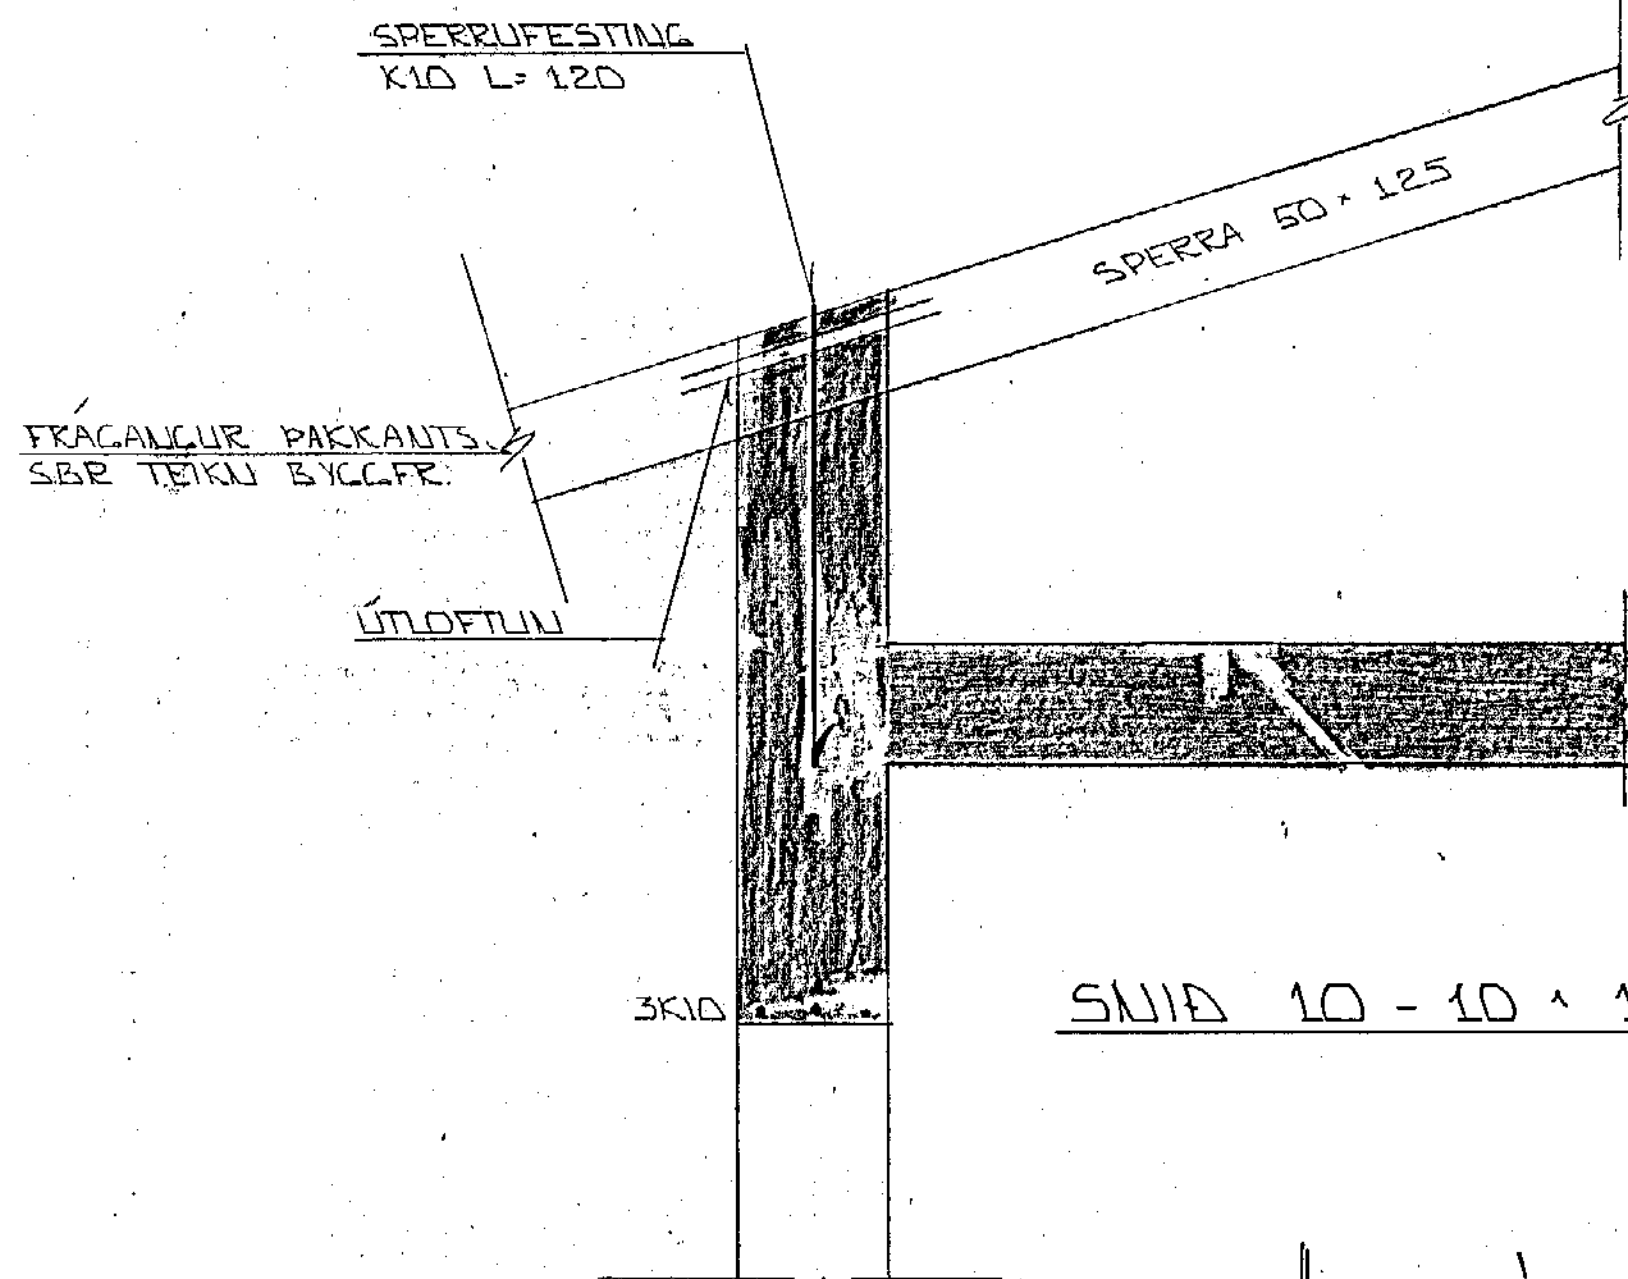


SNID 10 - 10 1:10

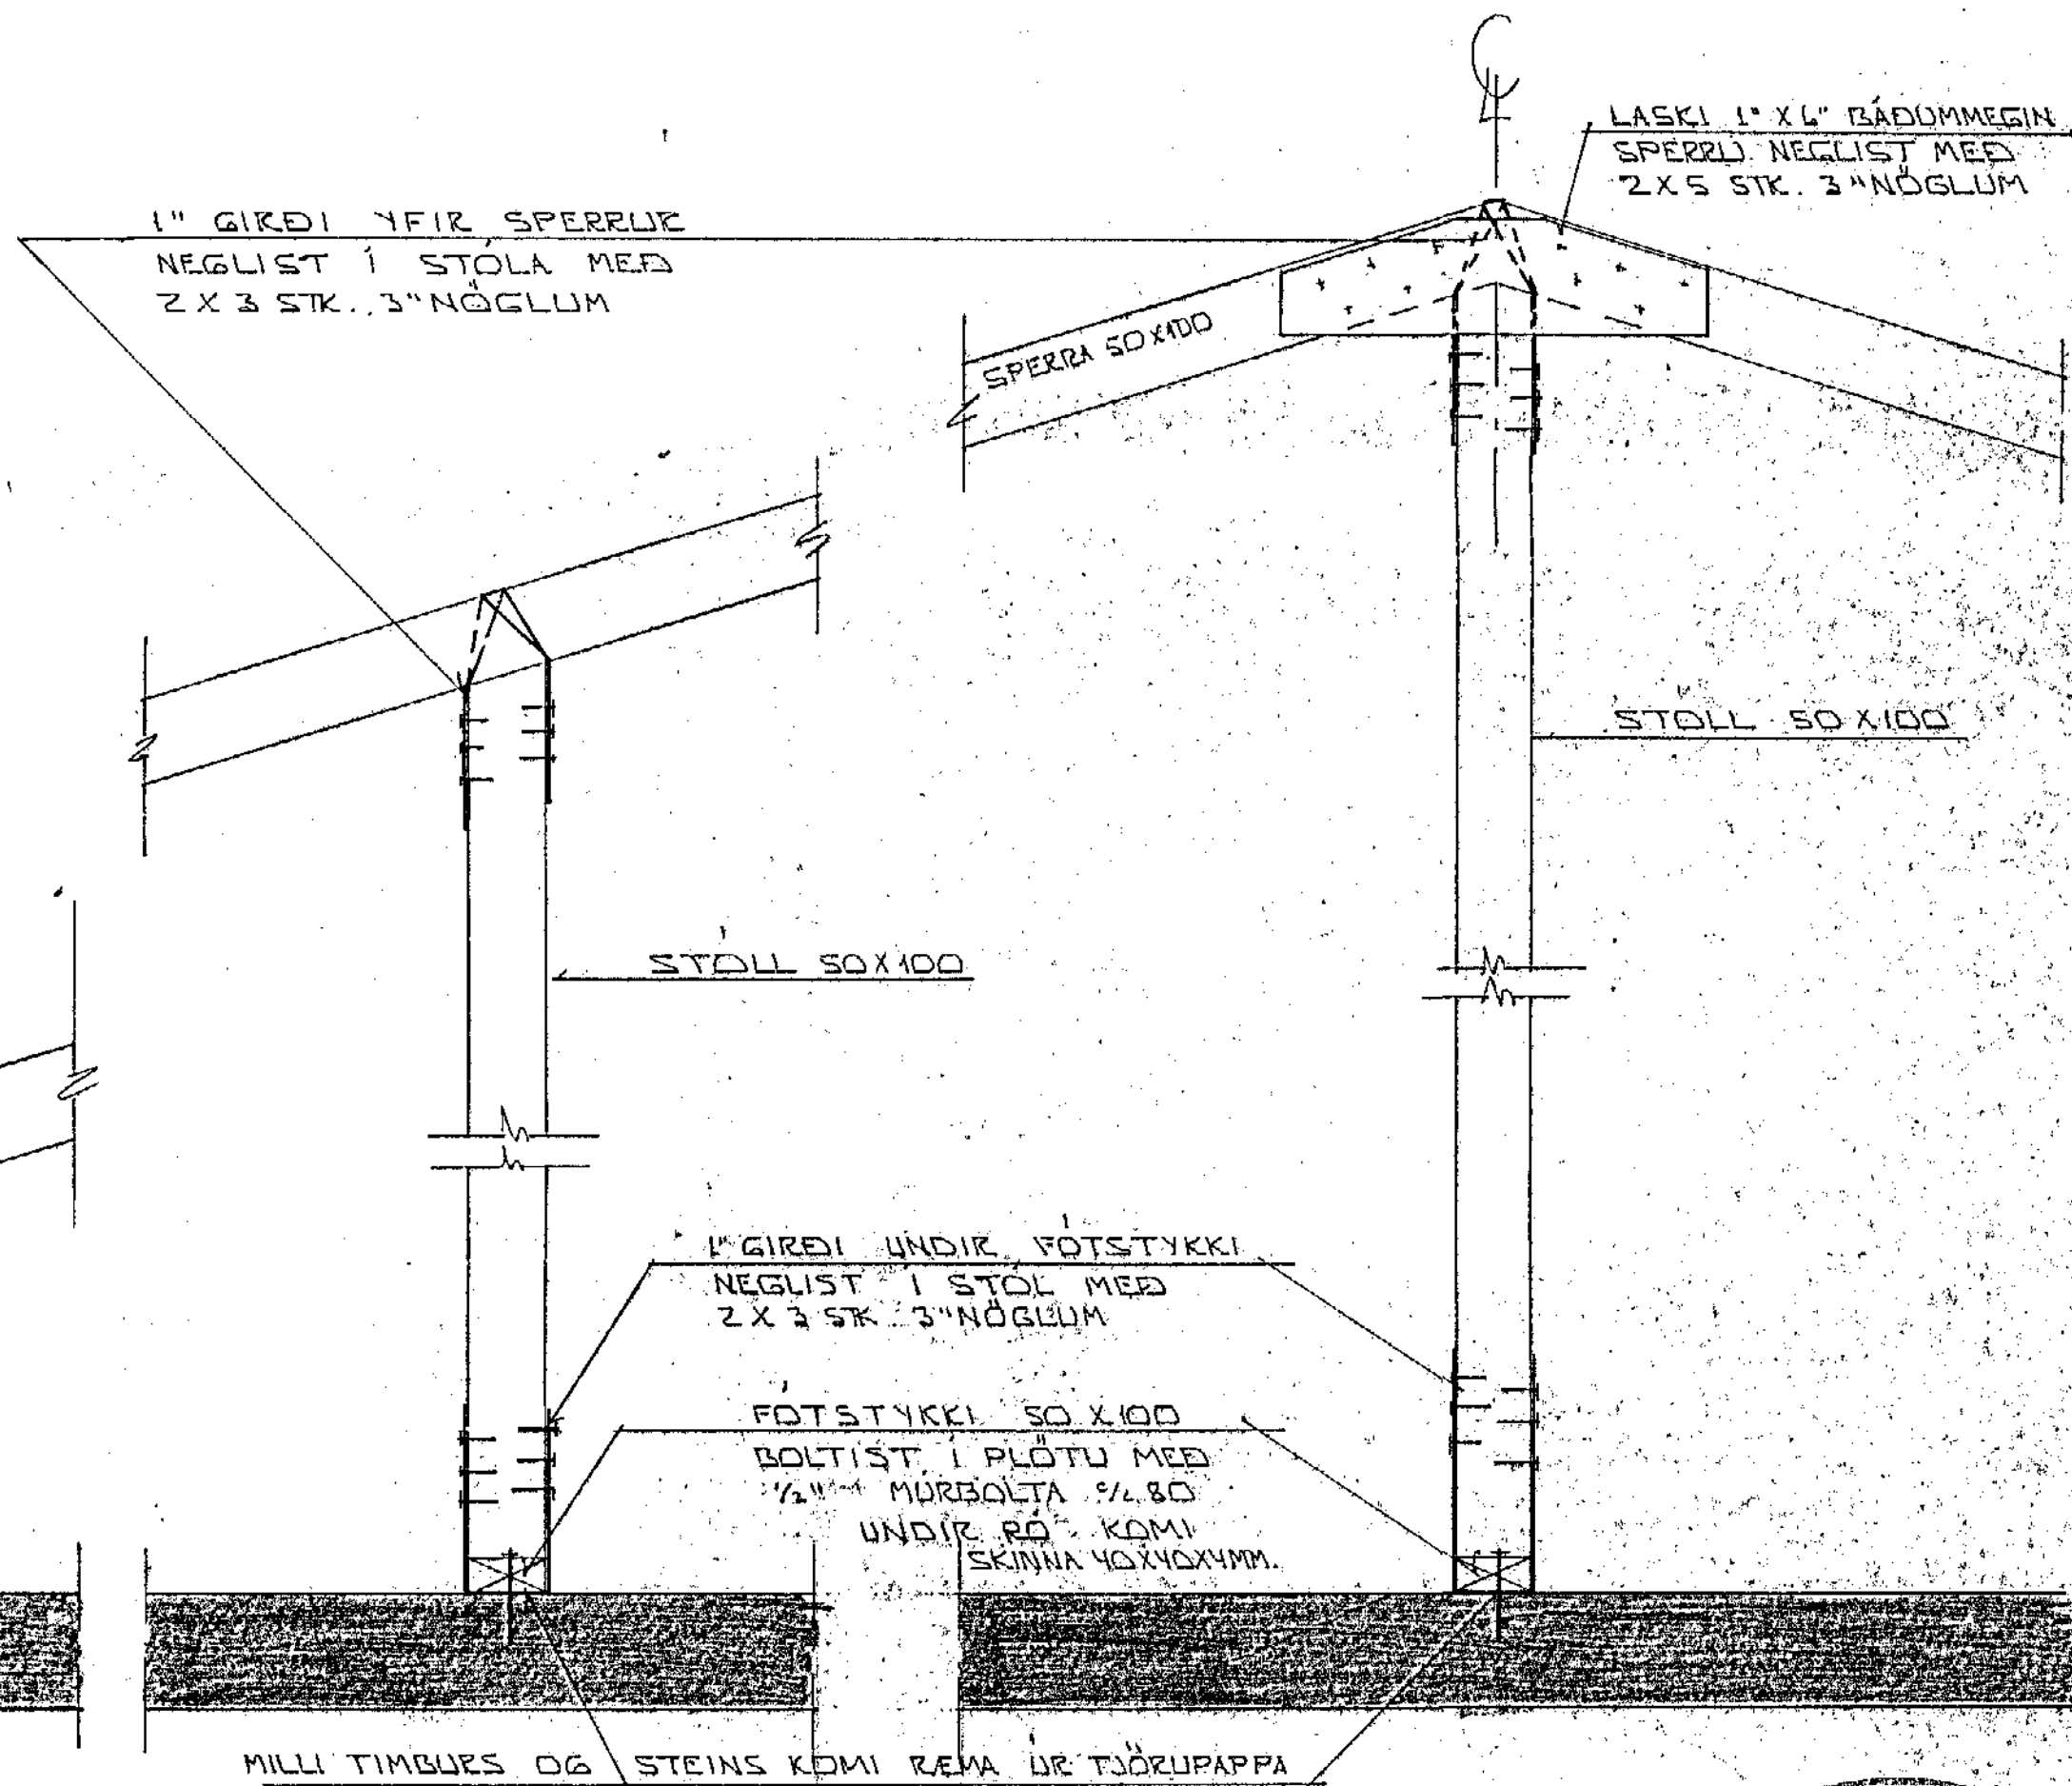

SKYRINGAR:

ALMENNAR SKYRINGAR SJA BL. NR. 1-01  
 SNID C-C SJA GRUNNMÝND PAKS  
 BL. NR. 1-07.

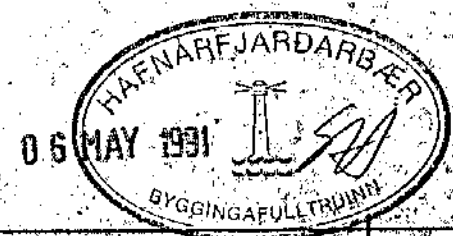

BR.NR.	DAGS	EDLI BREVINGAR	SIGN
EYRARHOLT 5 HAFNARFIRÐI			DAGS APRIL 91
ÞAKVIRKI SNID - SERMYND			HAUNAS
MELKY. A. L. 10			TEKNAÐ GH
SIGURÐUR ÞORLEIFSSON TEKNIFRÆÐINGUR E.T.F.I.			VERK NR. 9107
STRANDGÖTU 11 HAFNARFIRÐI SÍMI 54751			BLAD NR. 1-08