




SNID 4 · 1:20

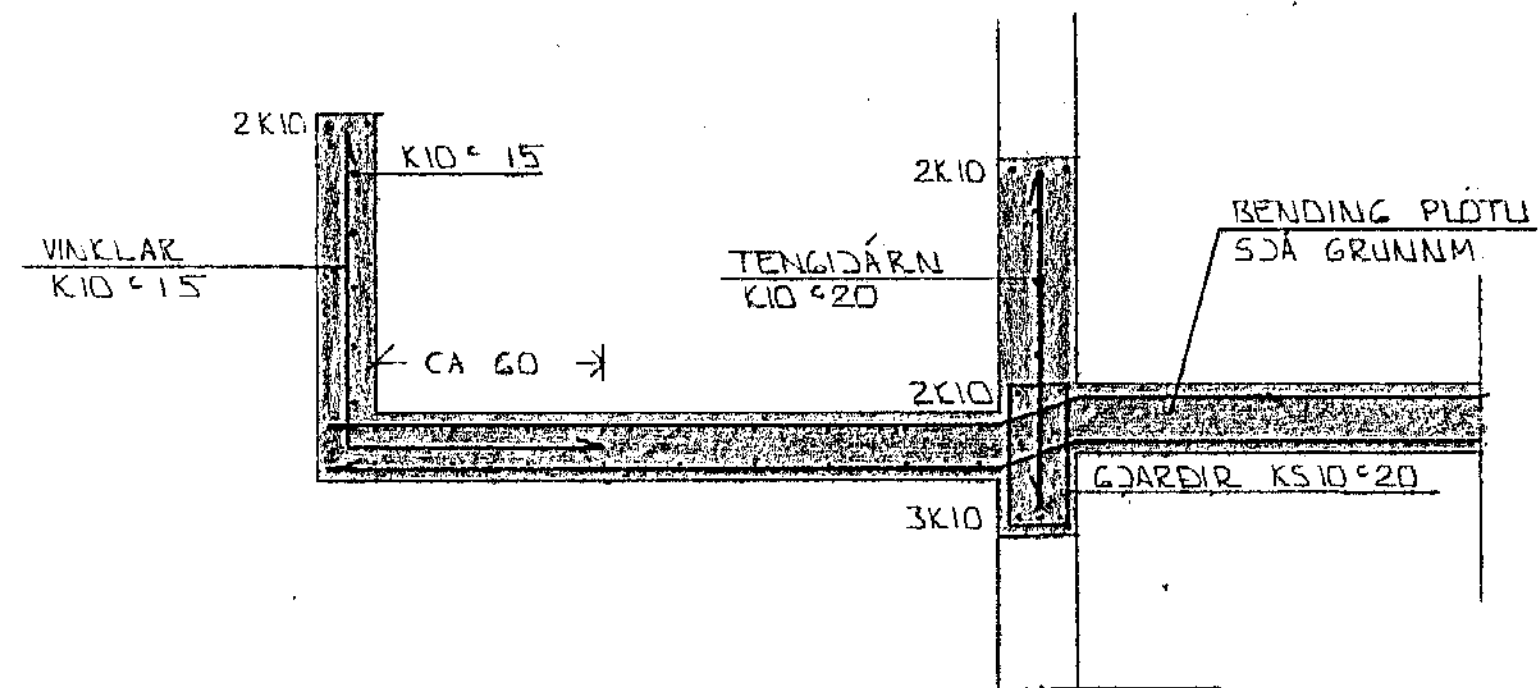


SNID 5-5 · 1:20

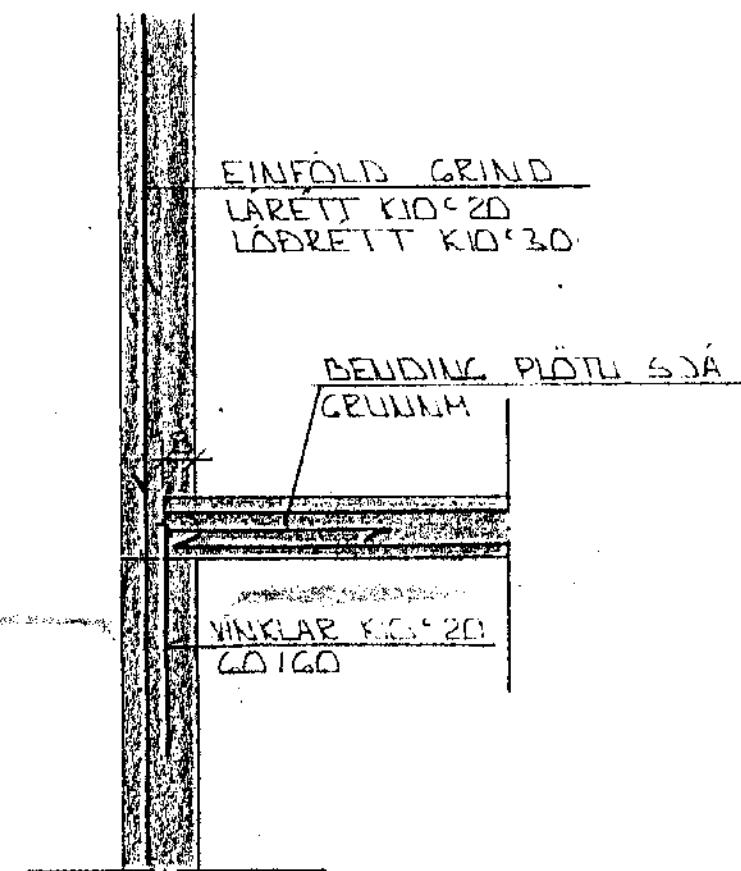


SNID 6-6 · 1:20

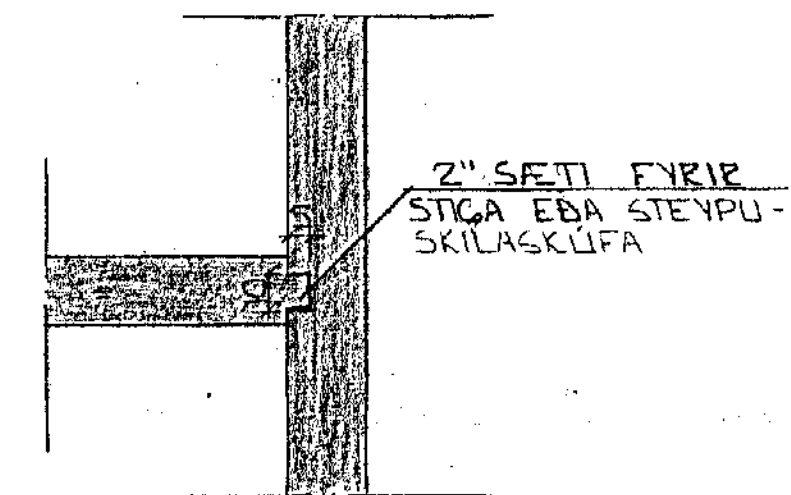


SNID 8 · 1:20

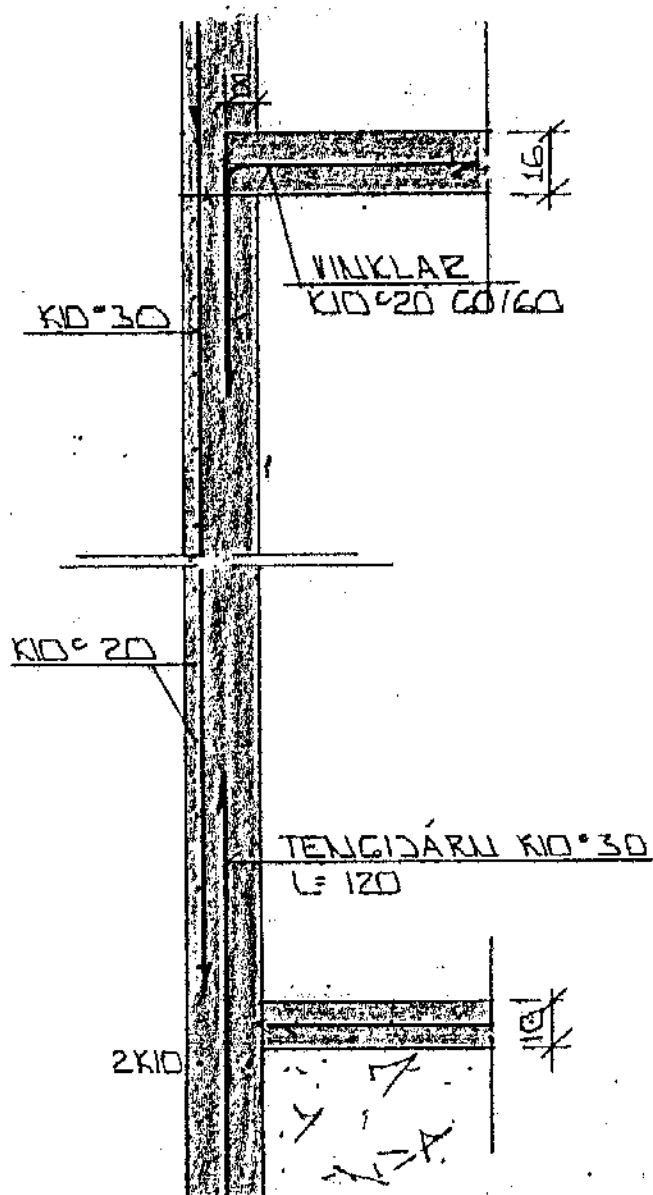


SNID X · 1:0

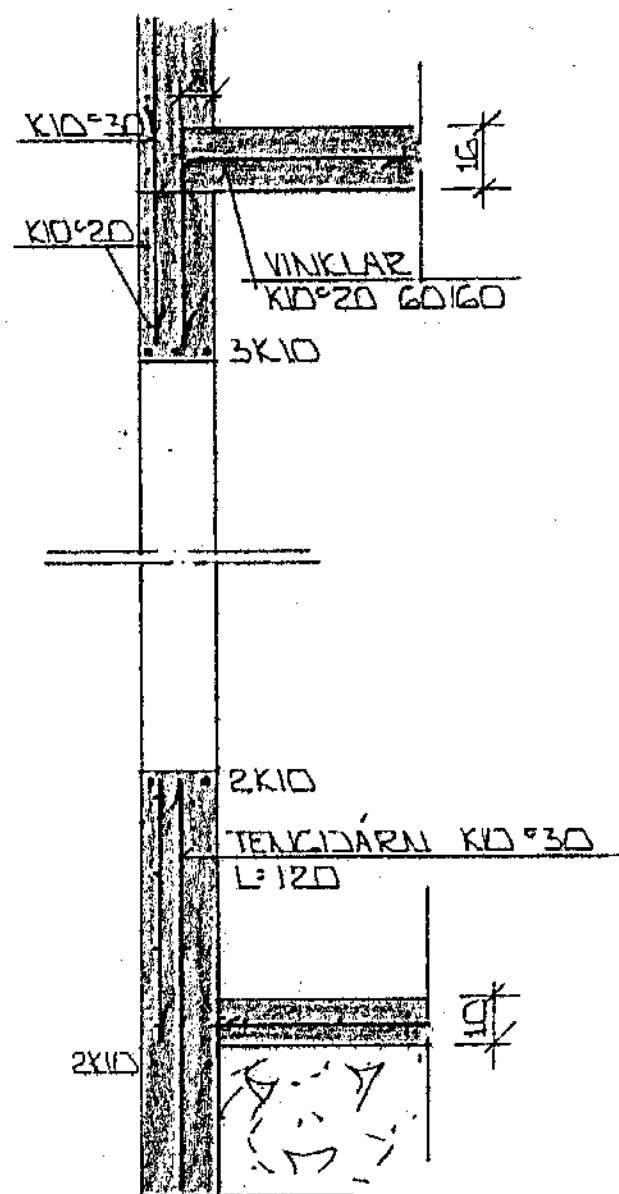

SNID Y · 1:0

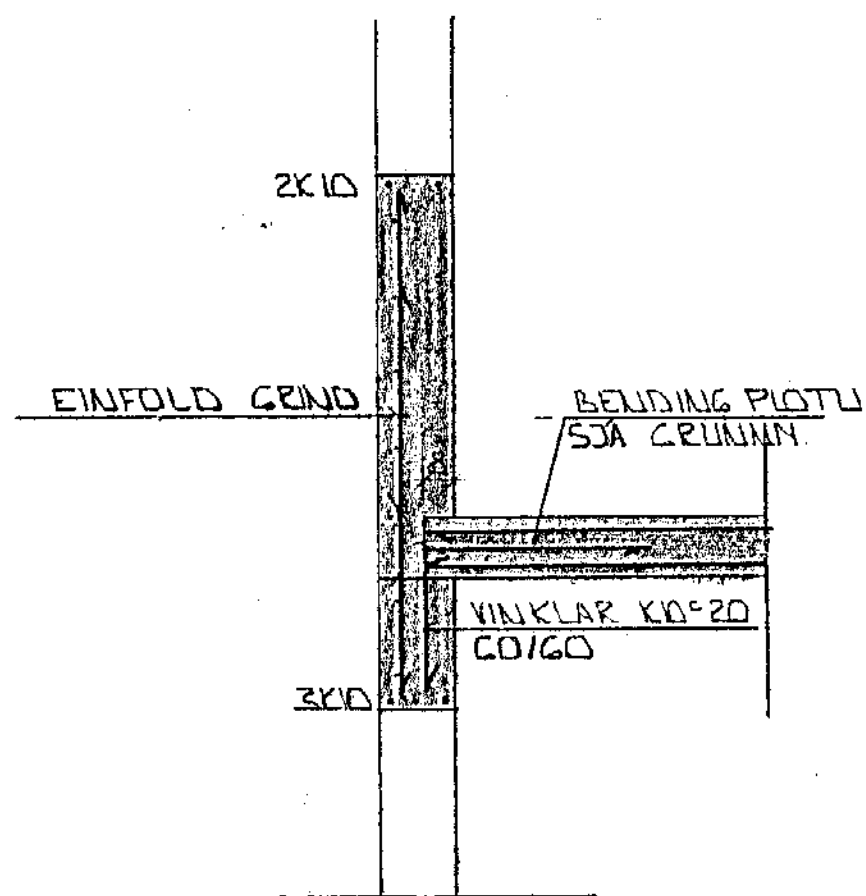

SNID 7 · 1:20

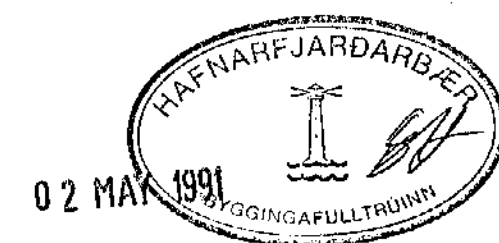

SKYRINCAR

ALMENNAR SKYRINCAR SJA BL.NR. 1-01.

BR.NR.	DAGS	EDLI BREVTINGAR	SIGN.
			DAGS MAR 91
EYRARHOLT 7 HAFNARFIRÐI			HANNAS d. 21.
BENDING · SNID			TEIKNAD
MELIKV. · 1:20			VERK NR. 9106
SIGURÐUR ÞORLEIFSSON			BLADNR. 1-07
STRANDGÖTU 11 HAFNARFIRÐI SÍMI 54751/54255			